



Notes:
 This drawing is the property of Wakefields Chartered Building Surveyors. Copyright is reserved and the drawing is issued on the condition that it is not copied in whole or in part without the express written consent of Wakefields Chartered Building Surveyors.

All dimensions must be checked on site prior to commencement of the works. Any inconsistencies to be brought to the attention of the CA.


NOTES

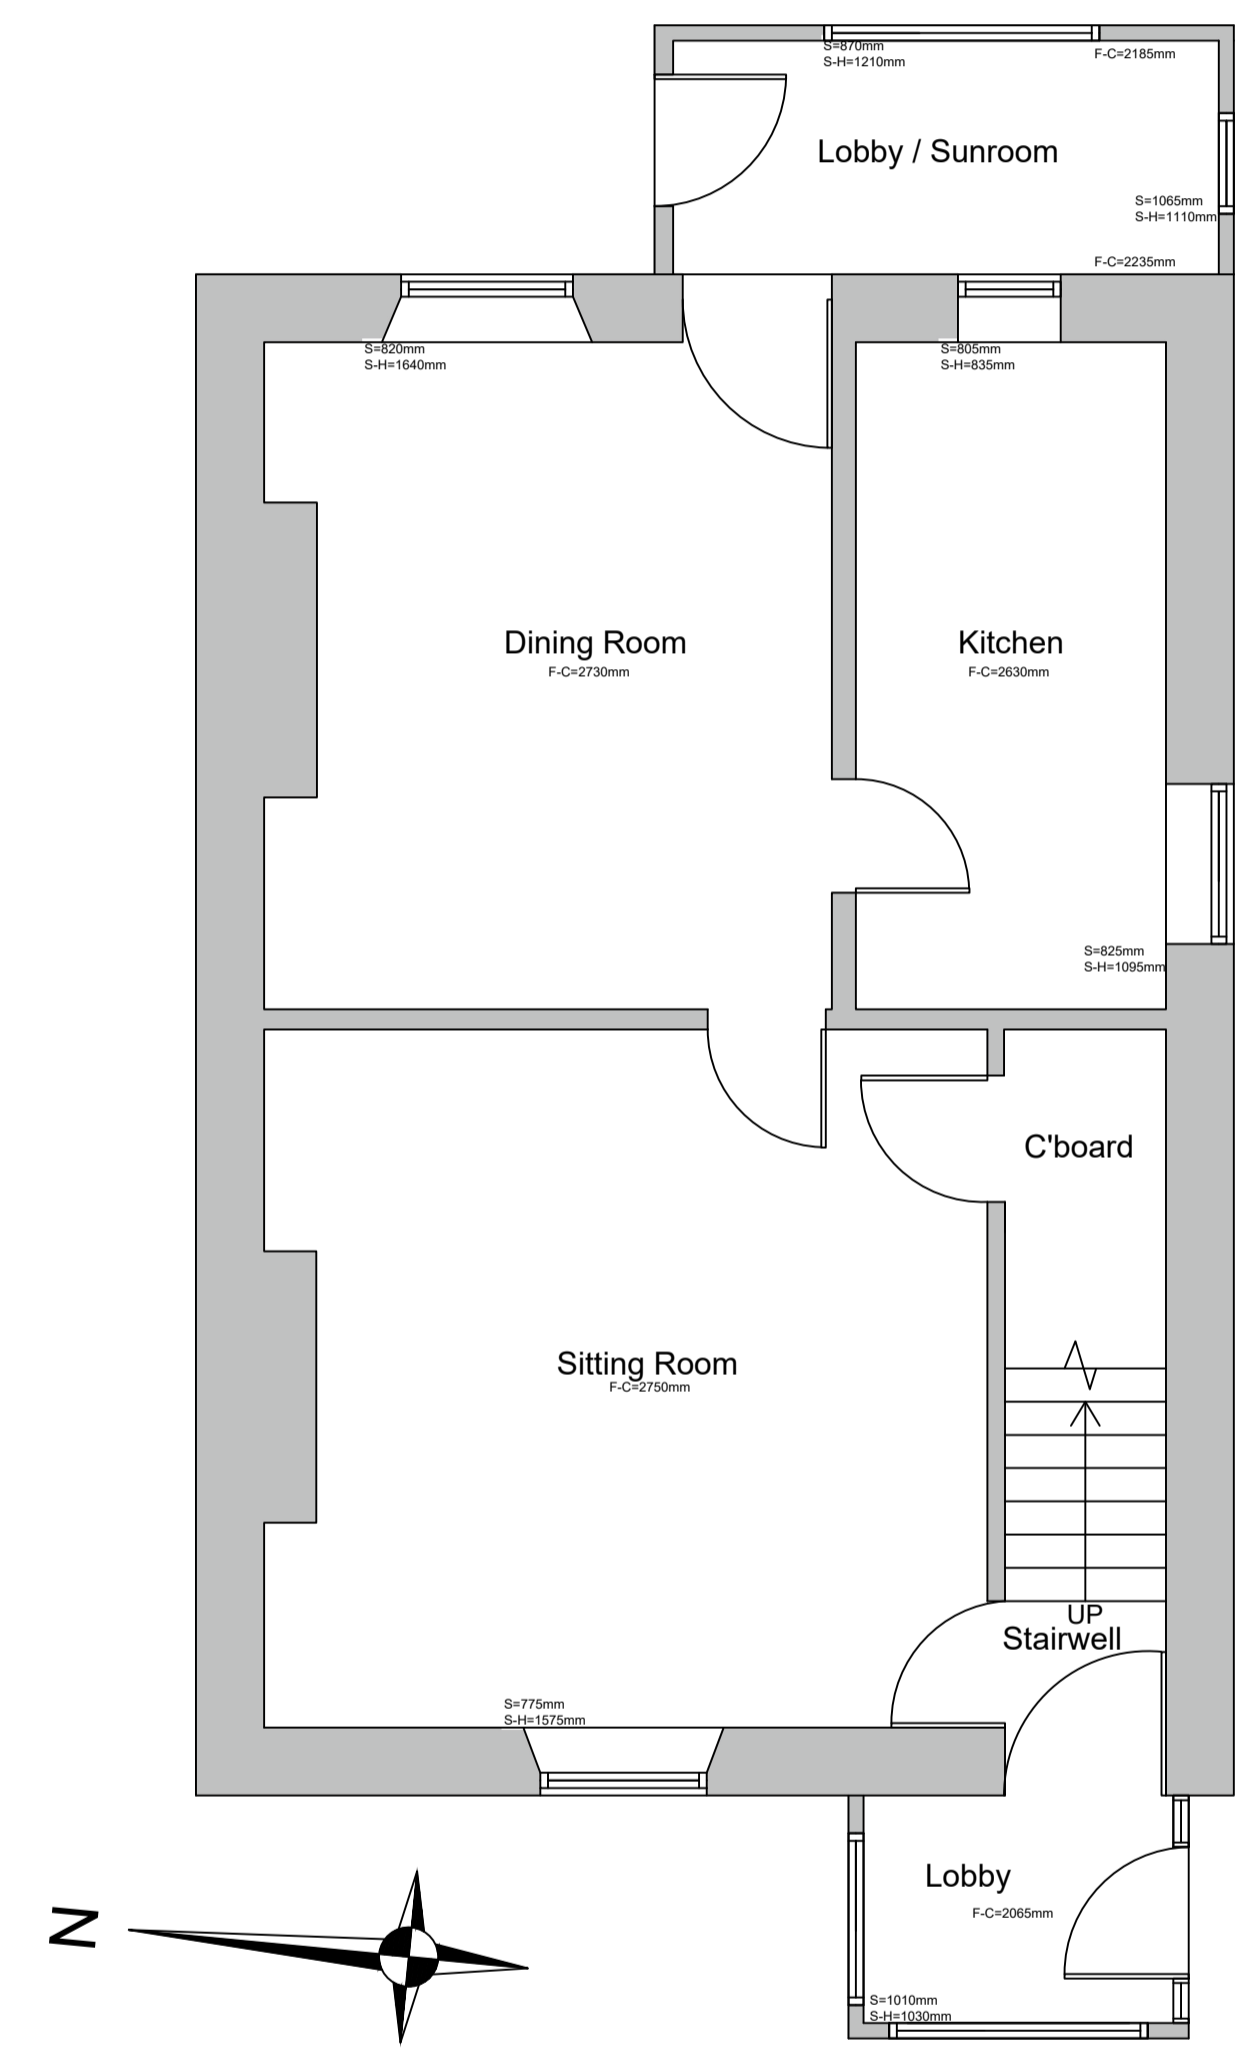


GROUND FLOOR PLAN

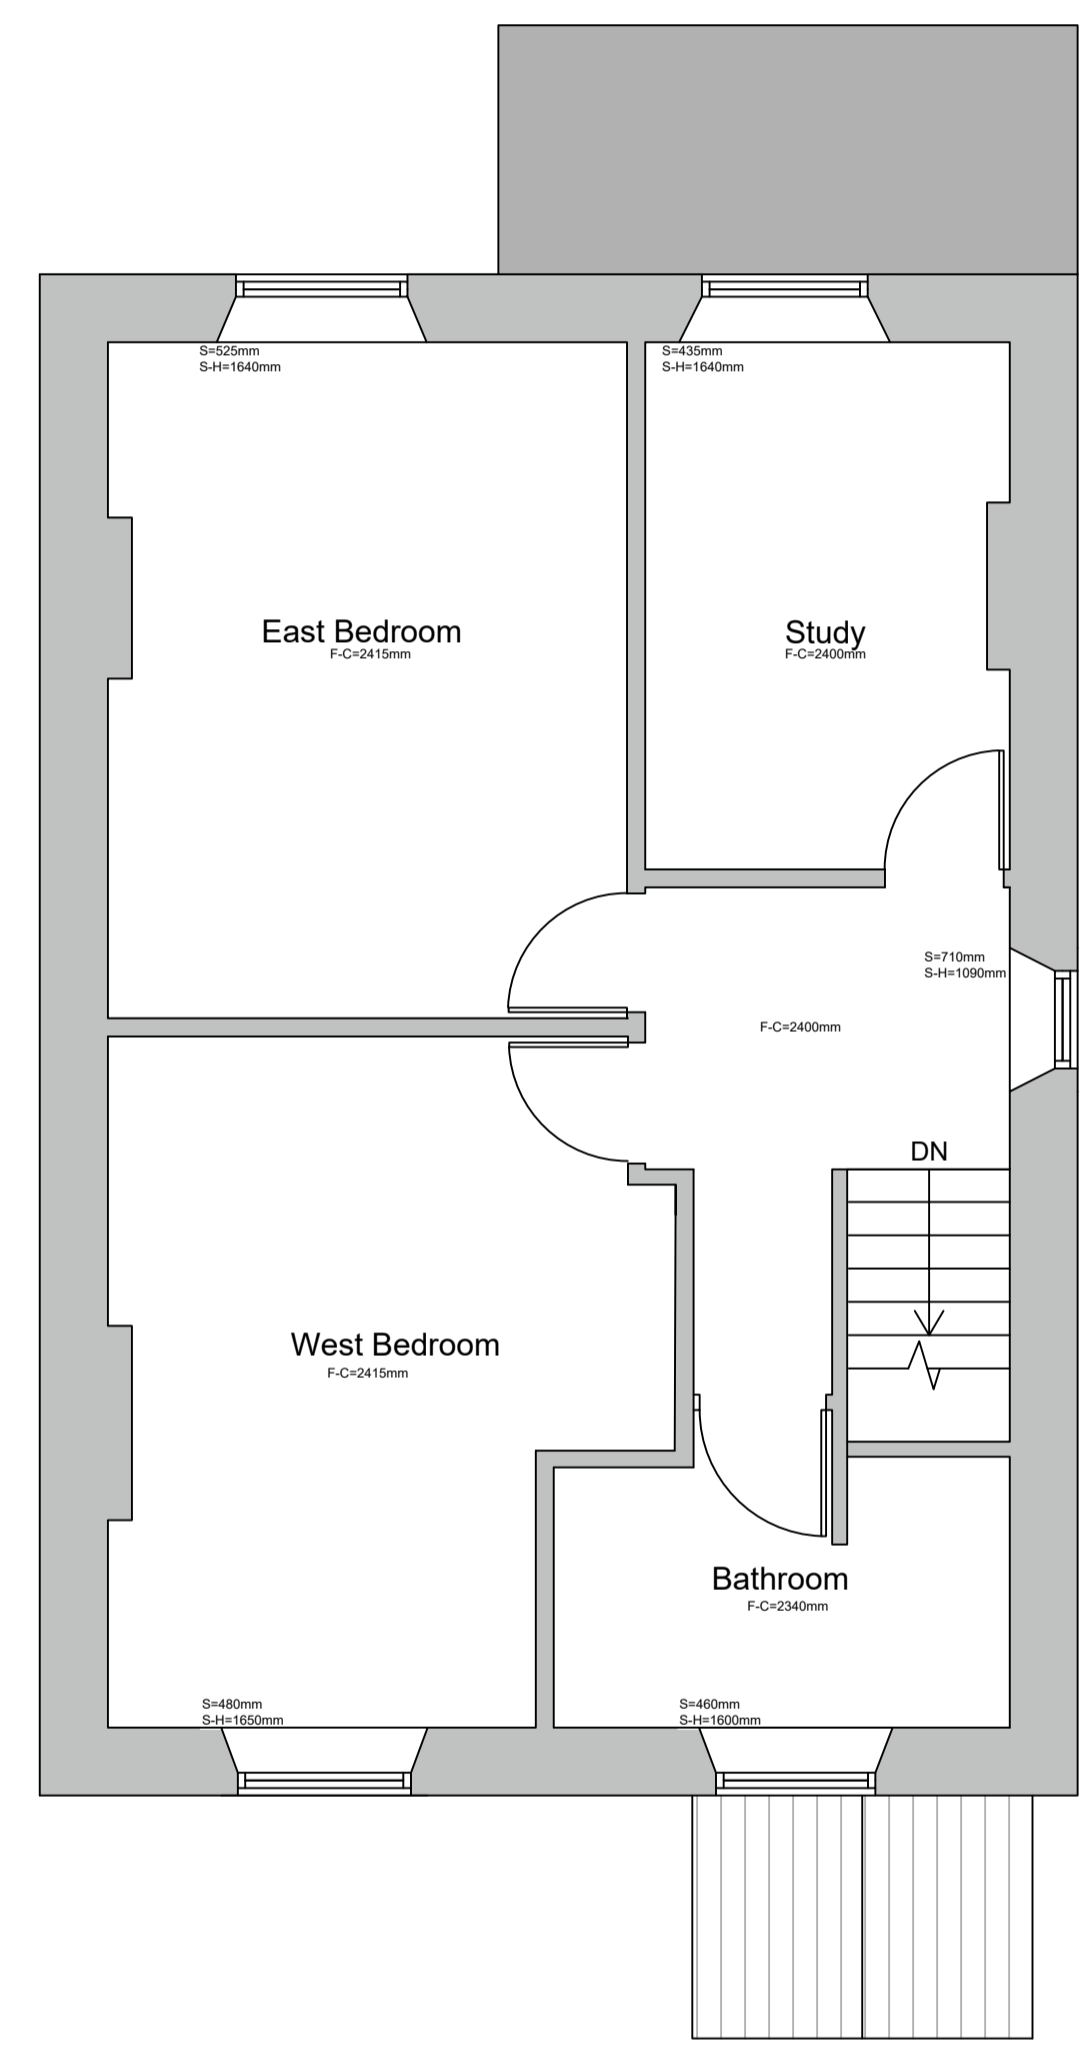


FIRST FLOOR PLAN

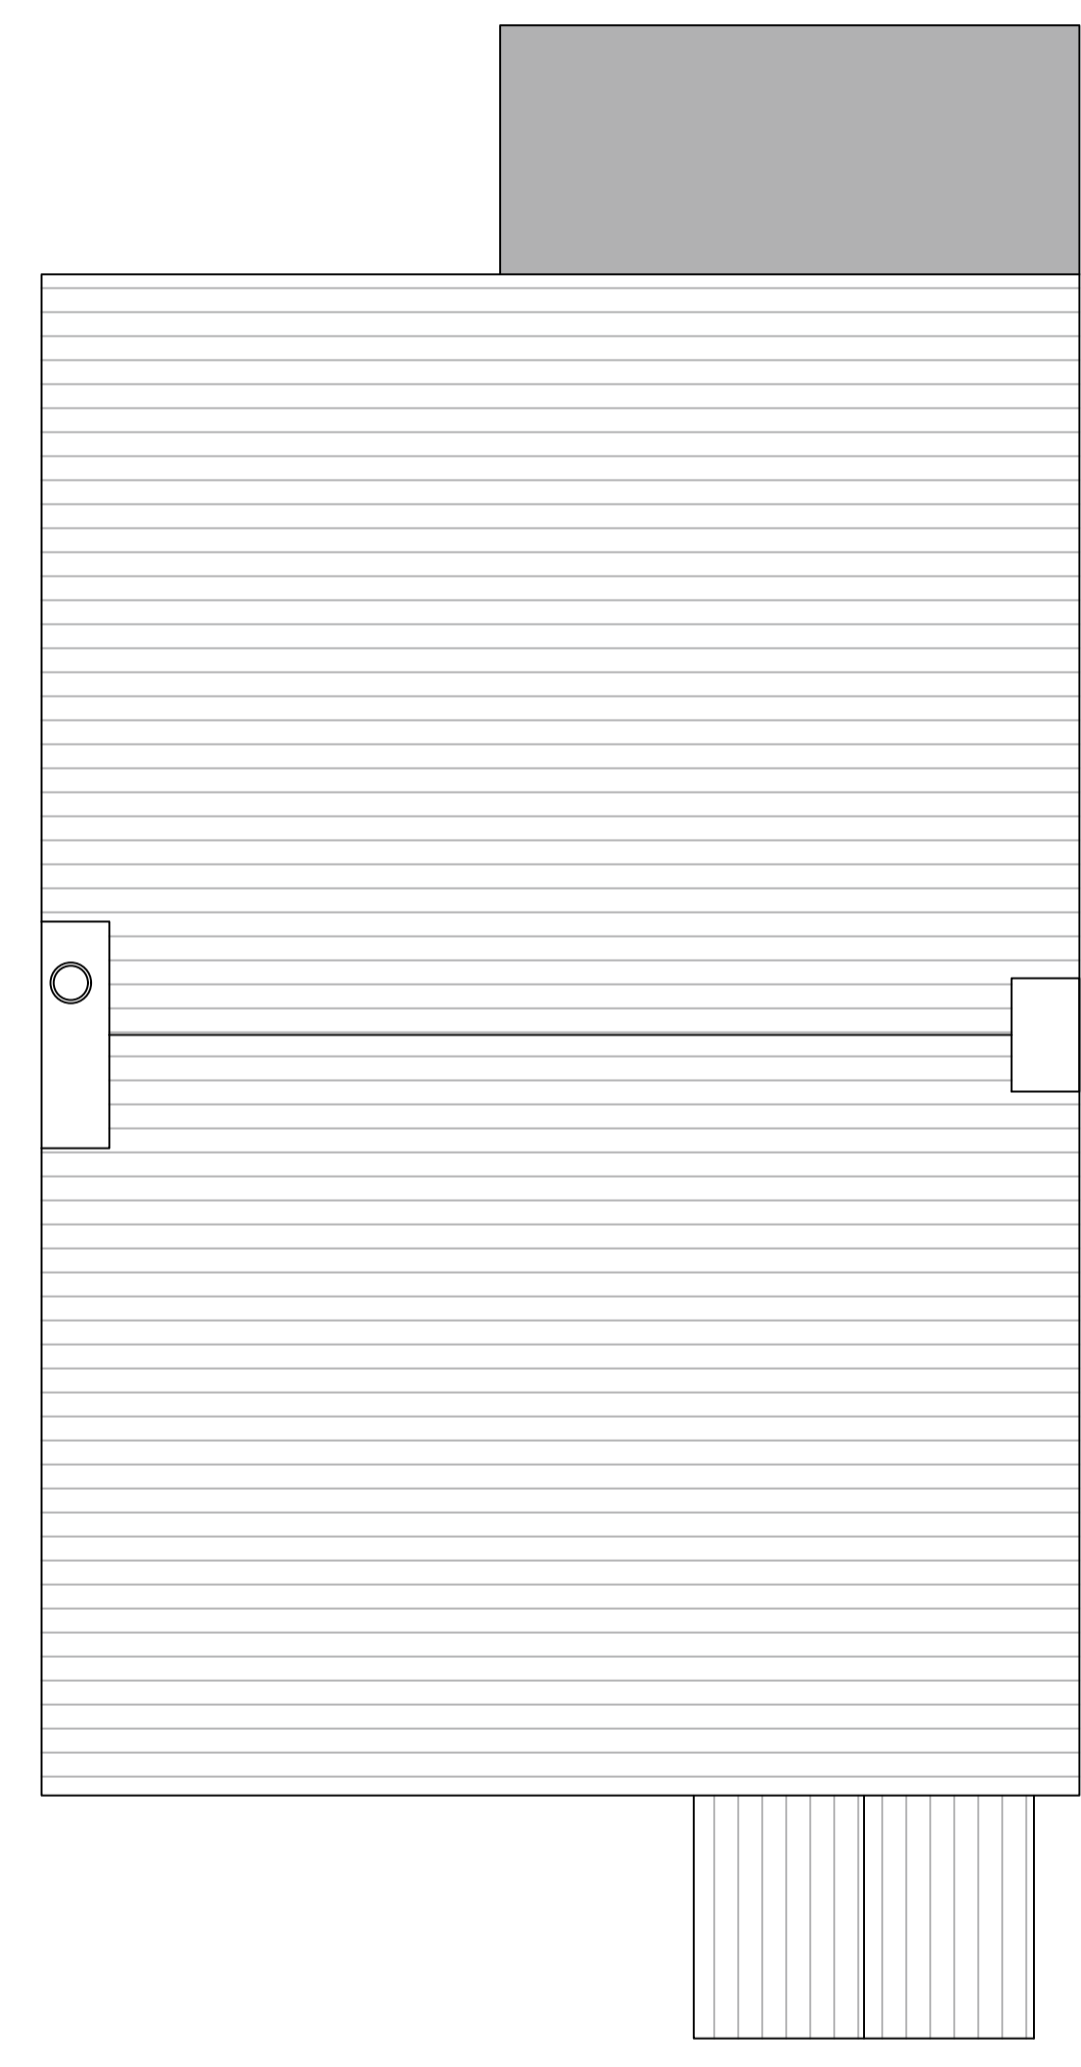

ROOF PLAN

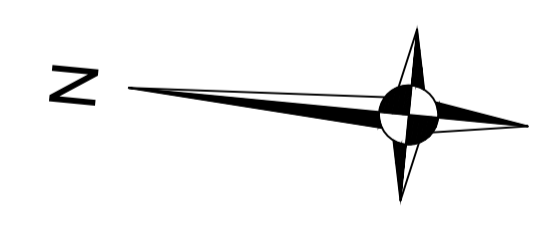

SCALE BAR 1:50

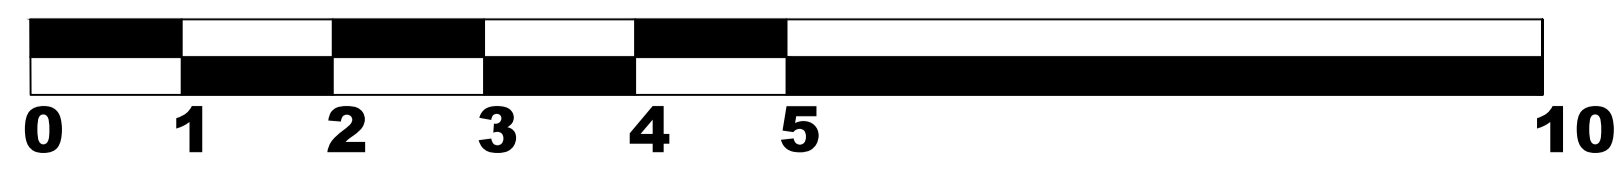

STATUS	
PLANNING	
Revision	Date

Wakefields
 Chartered Building Surveyors
 32 Leazes Park Road, Newcastle upon Tyne, NE1 4PG
 Tel: 0191 281 0801 Fax: 0191 222 1385
 E Mail: surveyors@wakefieldscbs.co.uk www.wakefieldscbs.co.uk

PROJECT SERVICES
 at
LARK HOUSE,
CORNSAY, DURHAM,
DH7 9EP
 for
MR & MRS THOMPSON

Title
 Existing floor plans - Main Building

Drawing no.	Revision
P2210041/01	-

Scale	Drawn	Checked	Date
1:50 @ A1	AM	AL	Nov 2022