




PROPOSED GROUND FLOOR PLAN

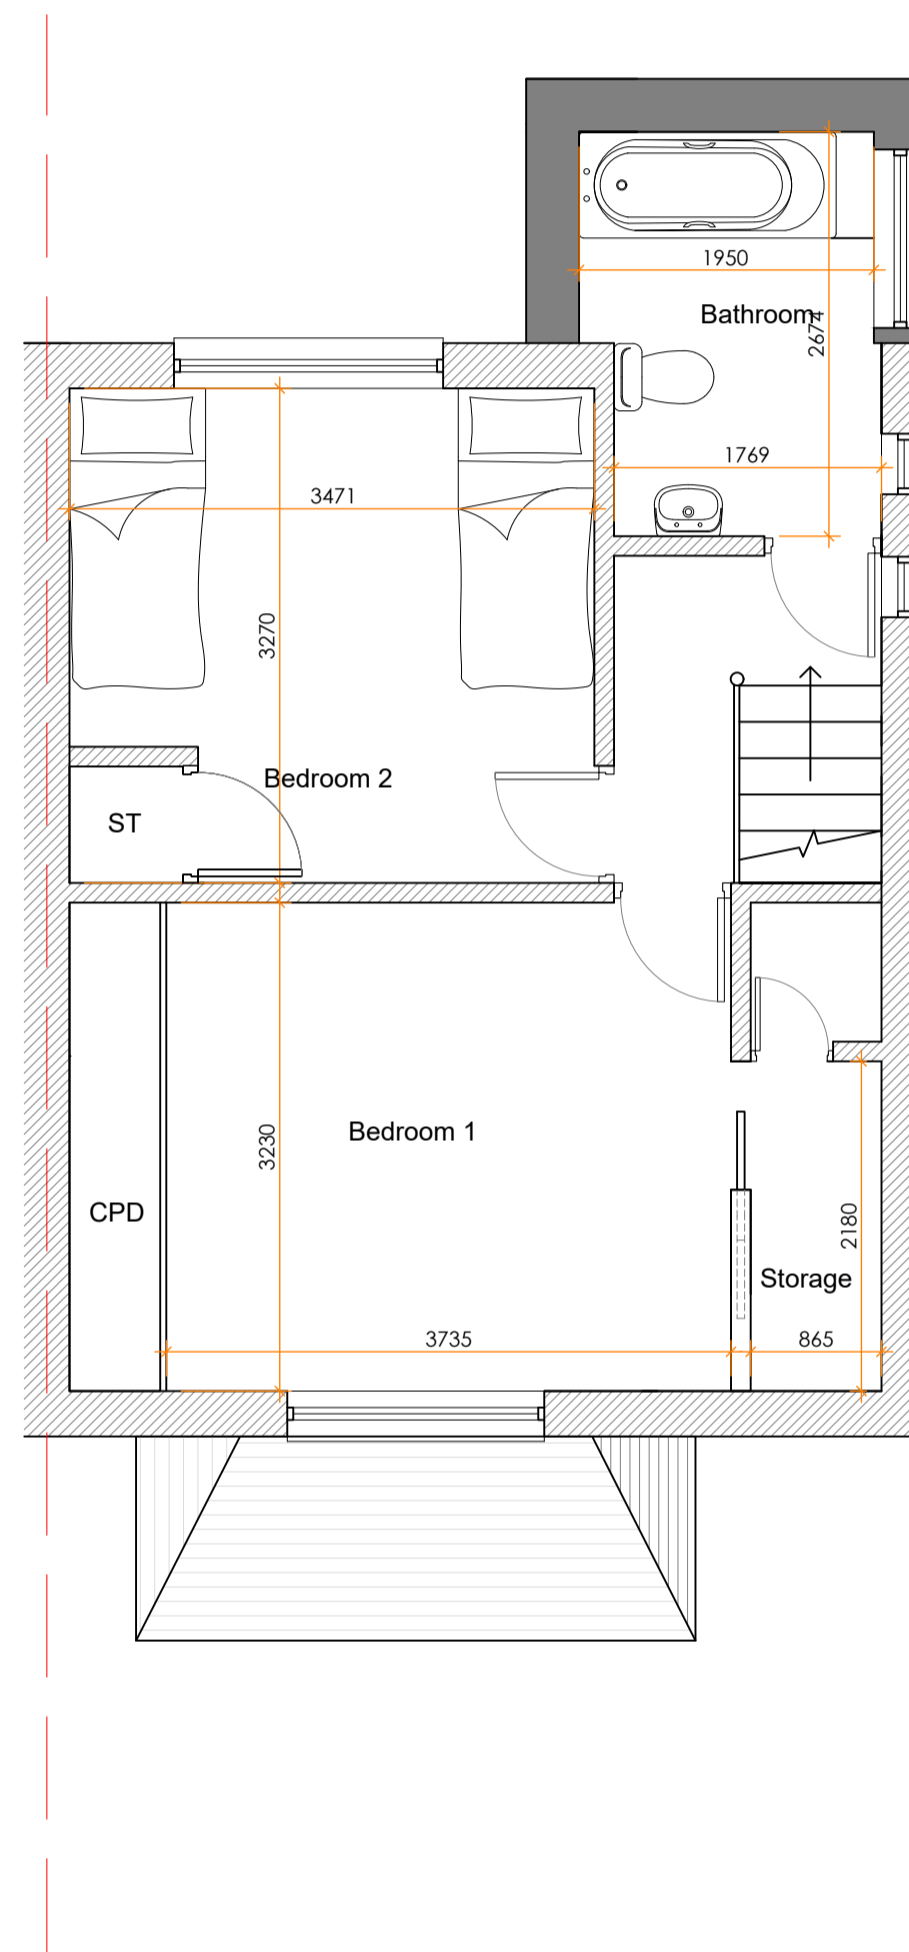

PROPOSED FIRST FLOOR PLAN

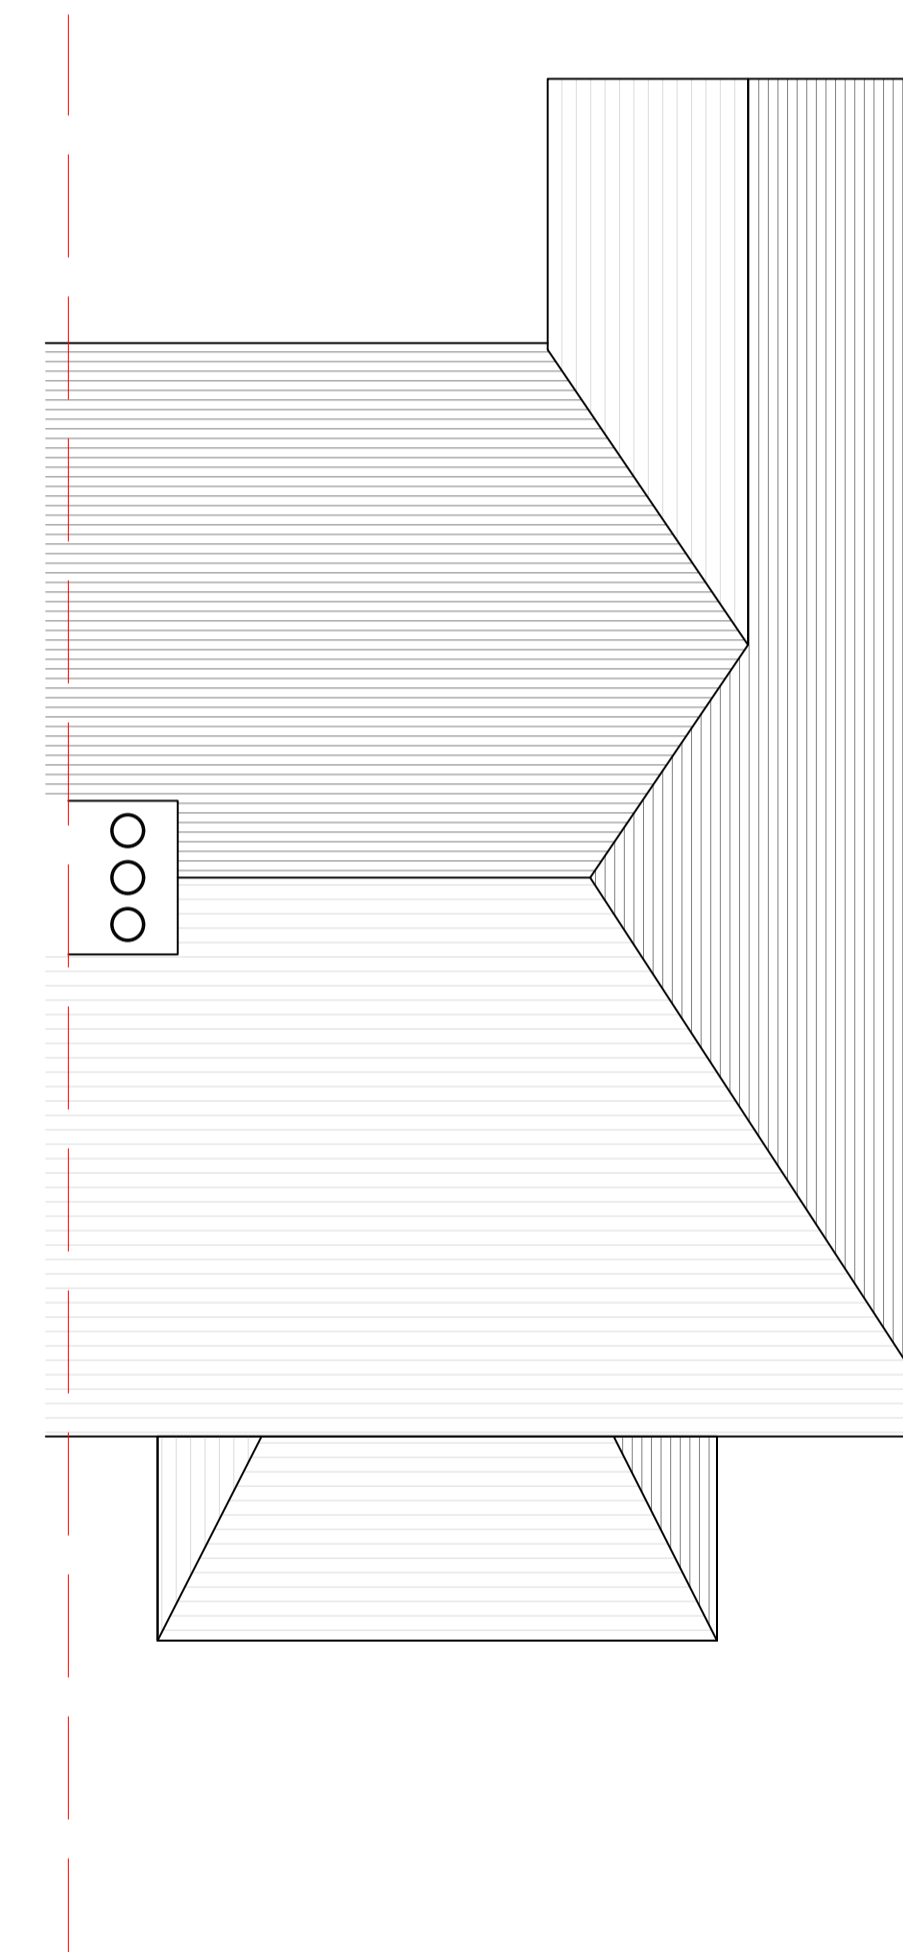

PROPOSED ROOF PLAN

 

03 PROPOSED PLANS
SCALE 1:50 @ A1

CR Design Services

Salvus House, Aykley Heads,
Durham, DH1 5TS
sales@crdesignservices.co.uk
www.crdesignservices.co.uk
Tel: 0191 645 6000

NOTES:

1. All dimensions to be checked on site.
2. Any discrepancies to be reported back to CR Design Services.
3. Refer to Structural specification for all structural elements.

Rev. Date Description

DRAWING NO

3116 - 03

DRAWN

AD

DATE

08.01.24

SCALE

1:50 @ A1

DRAWING

PROPOSED PLANS

PROJECT

2 PARKHILL ESTATE
COXHOE, DURHAM
DH6 4JH