




EXISTING GROUND FLOOR PLAN

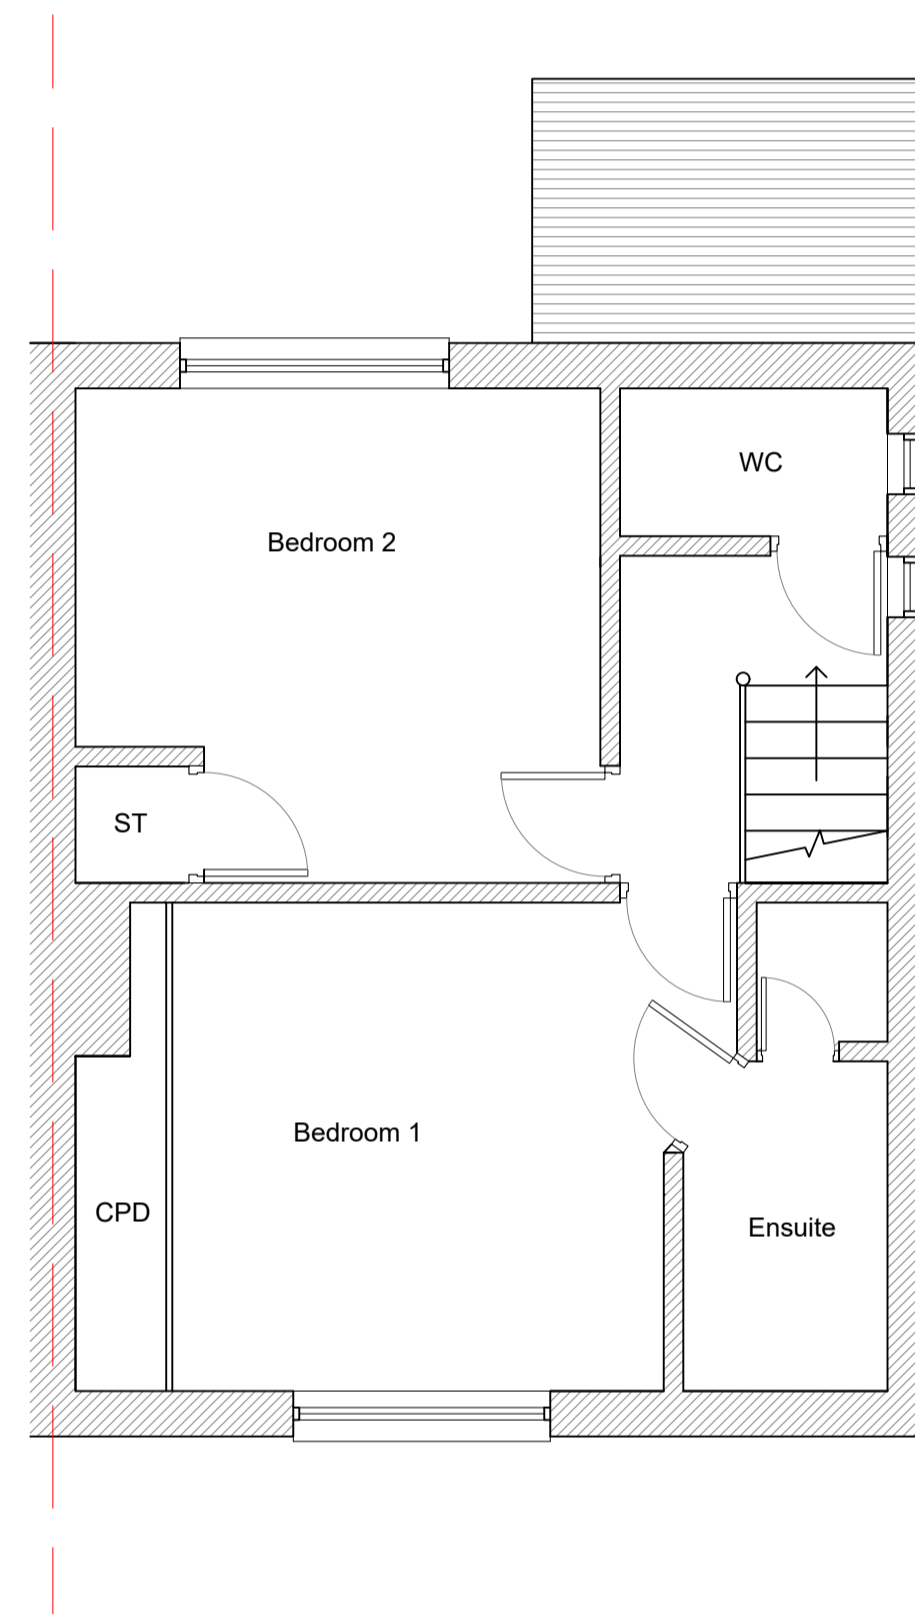

EXISTING FIRST FLOOR PLAN

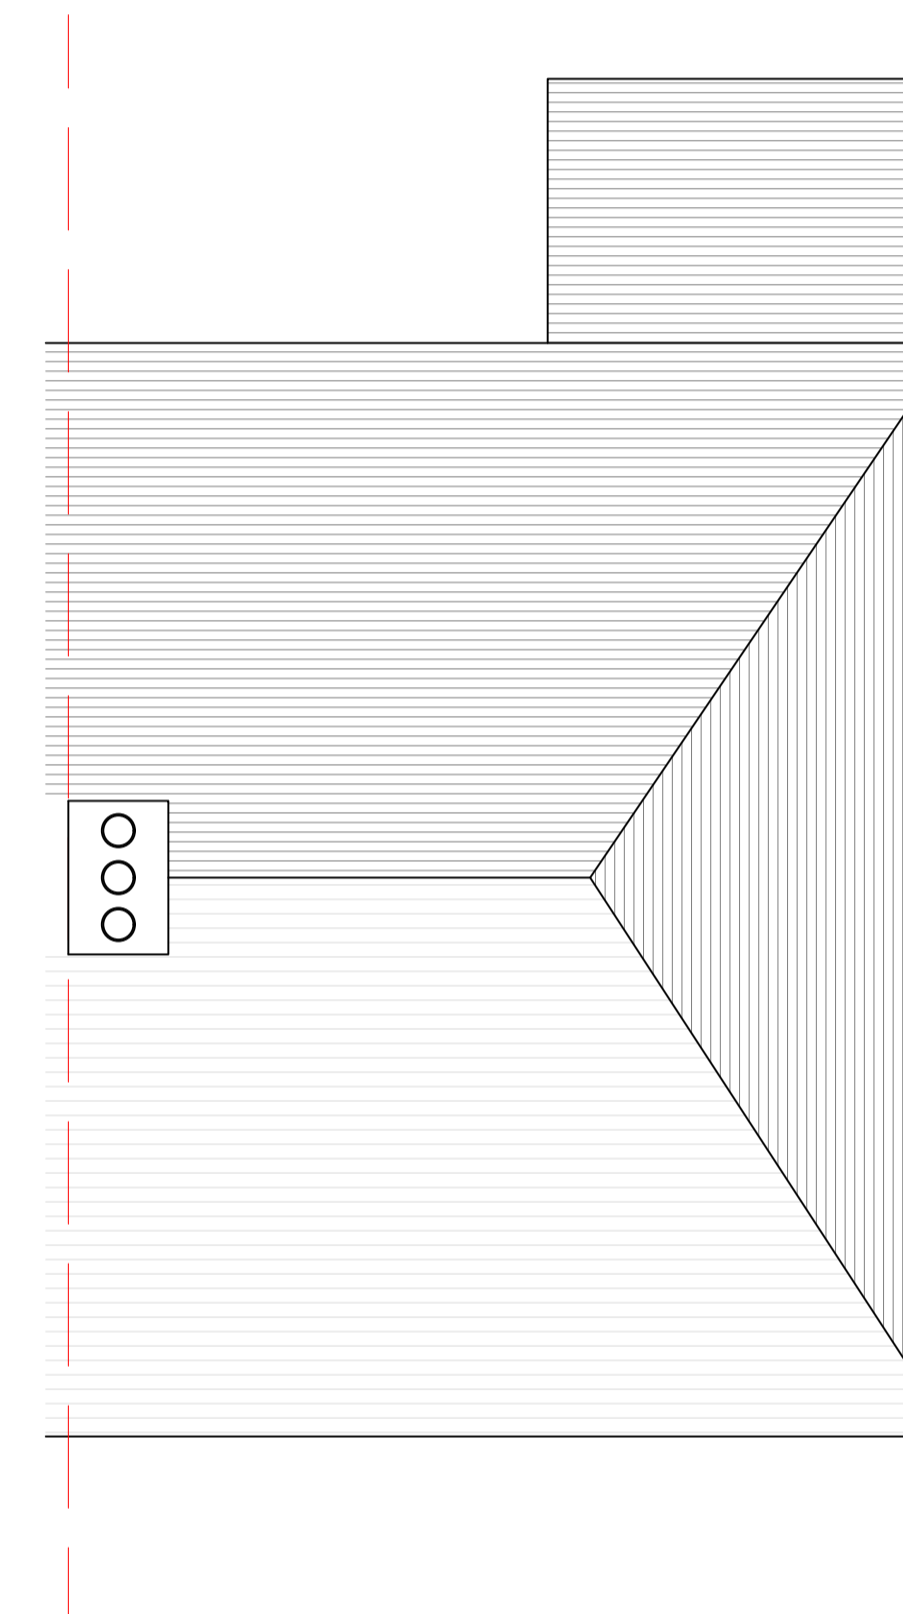

EXISTING ROOF PLAN

 

01 EXISTING PLANS
SCALE 1:50 @ A1

CRDesignServices

Salvus House, Aykley Heads,
Durham, DH1 5TS
sales@crdesignservices.co.uk
www.crdesignservices.co.uk
Tel: 0191 645 6000

NOTES:

1. All dimensions to be checked on site.
2. Any discrepancies to be reported back to CR Design Services.
3. Refer to Structural specification for all structural elements.

Rev. Date Description

DRAWING NO	DATE	DRAWING	PROJECT
3116 - 01	08.01.24	EXISTING PLANS	2 PARKHILL ESTATE COXHOE, DURHAM DH6 4JH
DRAWN	SCALE		
AD	1:50 @ A1		