





EXISTING FRONT ELEVATION




EXISTING SIDE ELEVATION

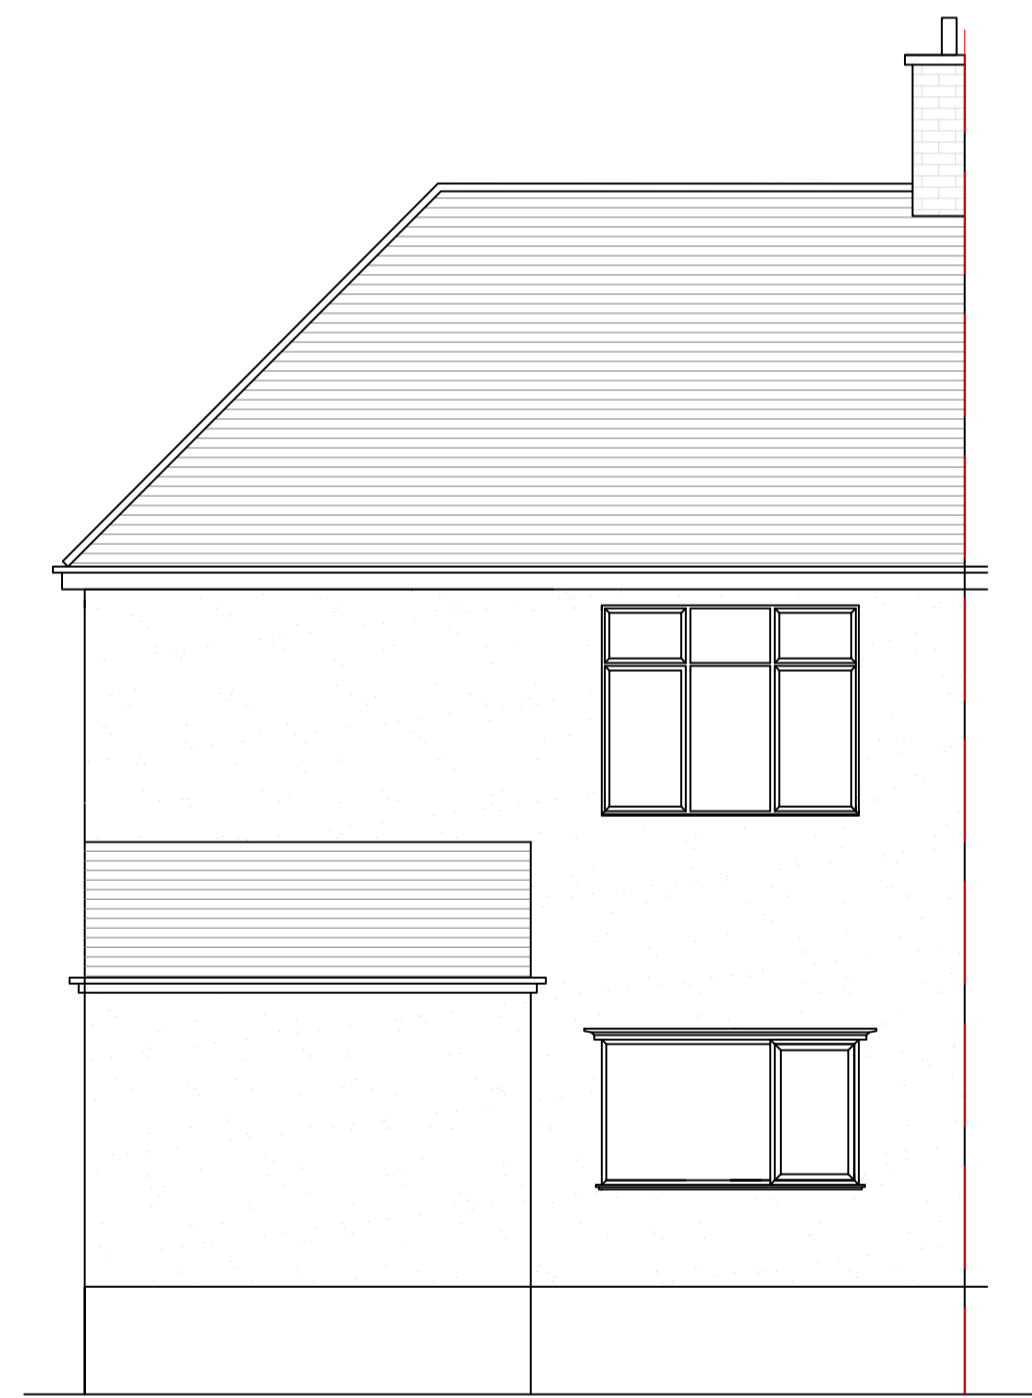

EXISTING REAR ELEVATION

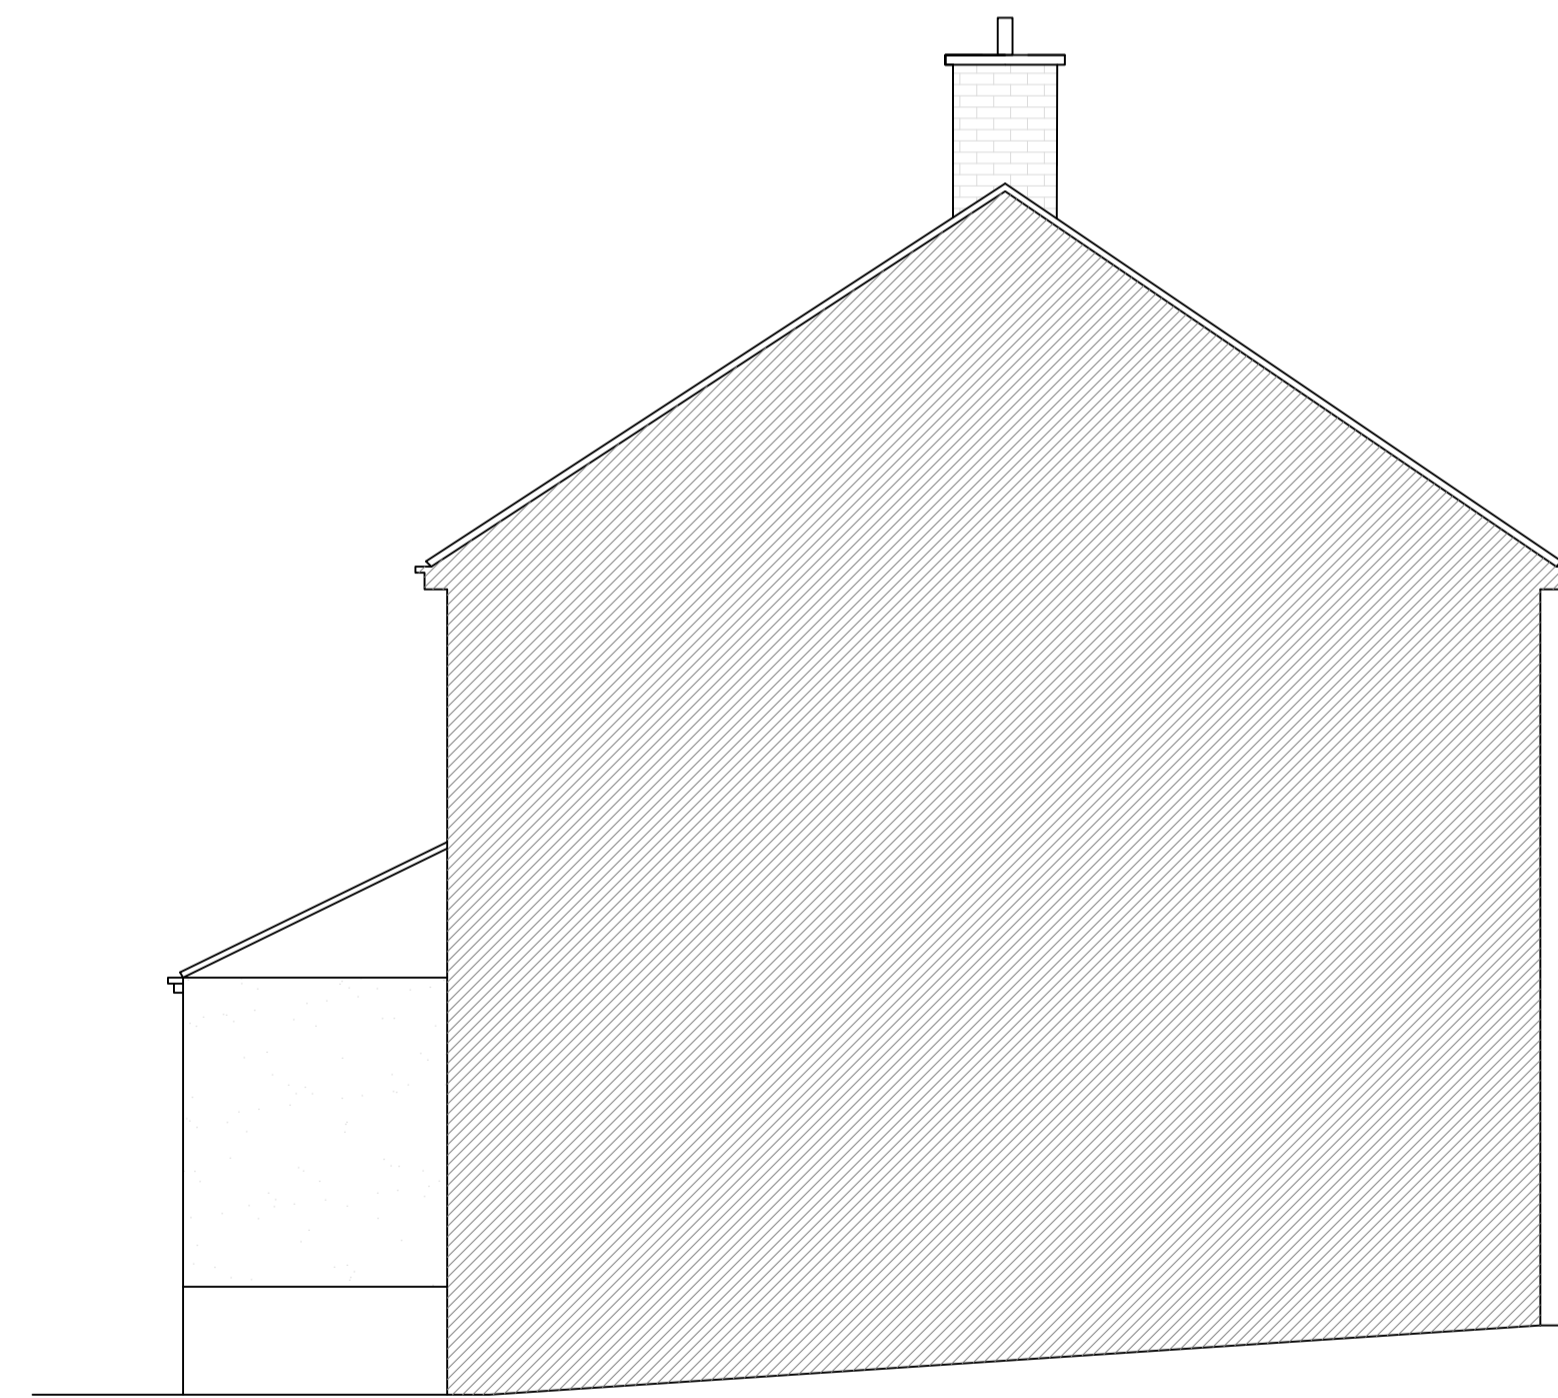

EXISTING SIDE ELEVATION

 

02 EXISTING ELEVATIONS
SCALE 1:50 @ A1

CRDesignServices

Salvus House, Aykley Heads,
Durham, DH1 5TS
sales@crdesignservices.co.uk
www.crdesignservices.co.uk
Tel: 0191 645 6000

NOTES:

1. All dimensions to be checked on site.
2. Any discrepancies to be reported back to CR Design Services.
3. Refer to Structural specification for all structural elements.

Rev | Date | Description

DRAWING NO	DATE	DRAWING	PROJECT
3116 - 02	08.01.24	EXISTING ELEVATIONS	2 PARKHILL ESTATE COXHOE, DURHAM DH6 4JH
DRAWN	SCALE		
AD	1:50@ A1		