




PROPOSED FRONT ELEVATION




PROPOSED SIDE ELEVATION



PROPOSED REAR ELEVATION

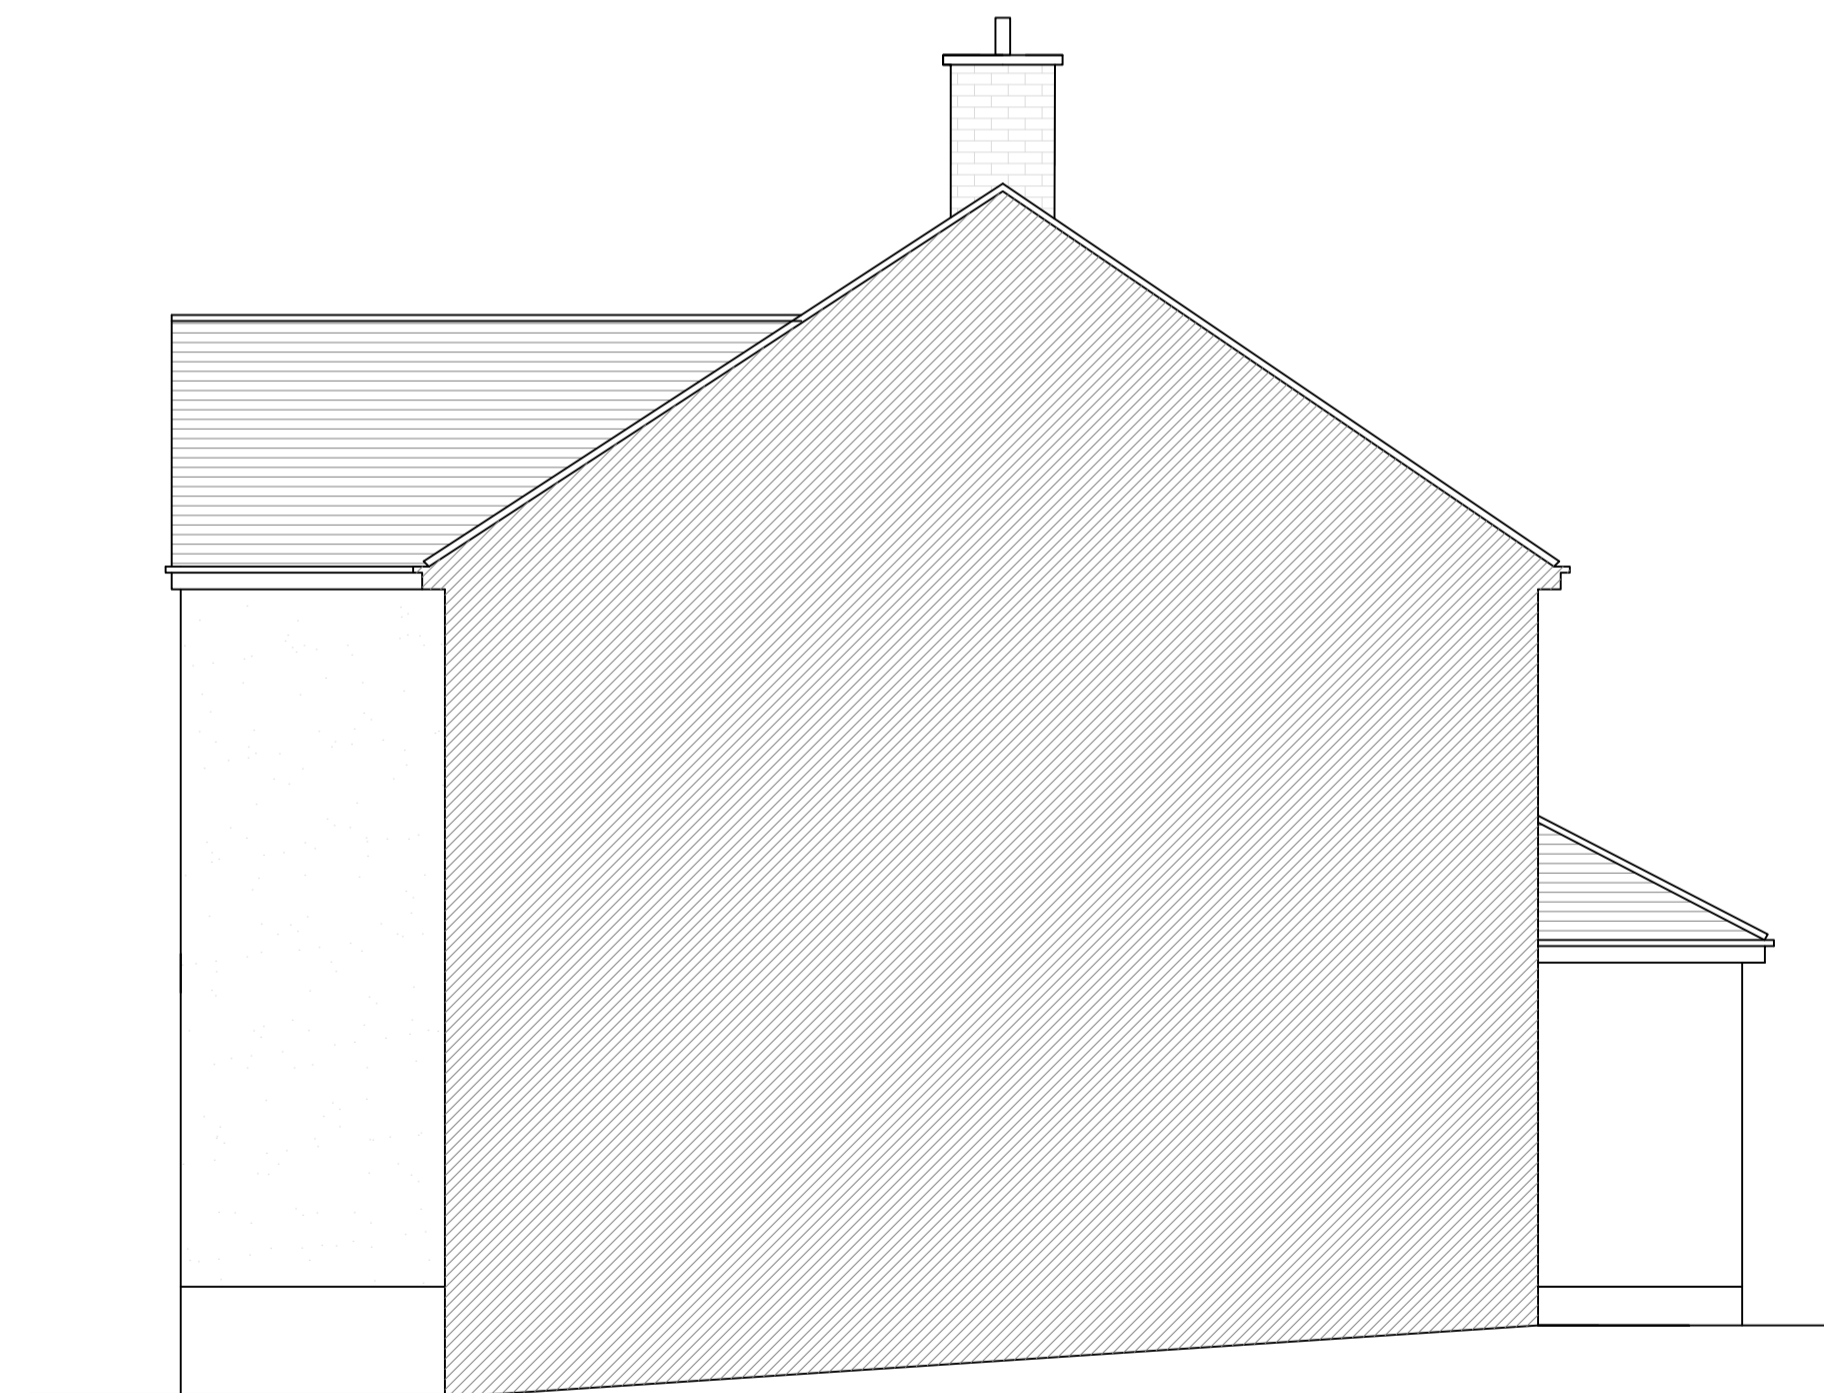

PROPOSED SIDE ELEVATION

 

04 PROPOSED ELEVATIONS
SCALE 1:50 @ A1

CRDesignServices

Salvus House, Aykley Heads,
Durham, DH1 5TS
sales@crdesignservices.co.uk
www.crdesignservices.co.uk
Tel: 0191 645 6000

NOTES:

1. All dimensions to be checked on site.
2. Any discrepancies to be reported back to CR Design Services.
3. Refer to Structural specification for all structural elements.

Rev | Date | Description

DRAWING NO

3116 - 04

DATE

08.01.24

DRAWING

PROPOSED ELEVATIONS

PROJECT

2 PARKHILL ESTATE
COXHOE, DURHAM
DH6 4JH

DRAWN

AD

SCALE

1:50@ A1