



- NOTES:-
1. ALL DIMENSIONS TO BE CHECKED ON SITE AND NO MEASUREMENTS TO BE SCALED OFF THIS DRAWING.
  2. IN CASE OF ANY DISCREPANCY THE ENGINEERS ARE TO BE NOTIFIED IMMEDIATELY.
  3. THIS DRAWING IS TO BE READ IN CONJUNCTION WITH ALL RELEVANT ARCHITECT'S AND SERVICE ENGINEER'S DRAWINGS AND SPECIFICATIONS.

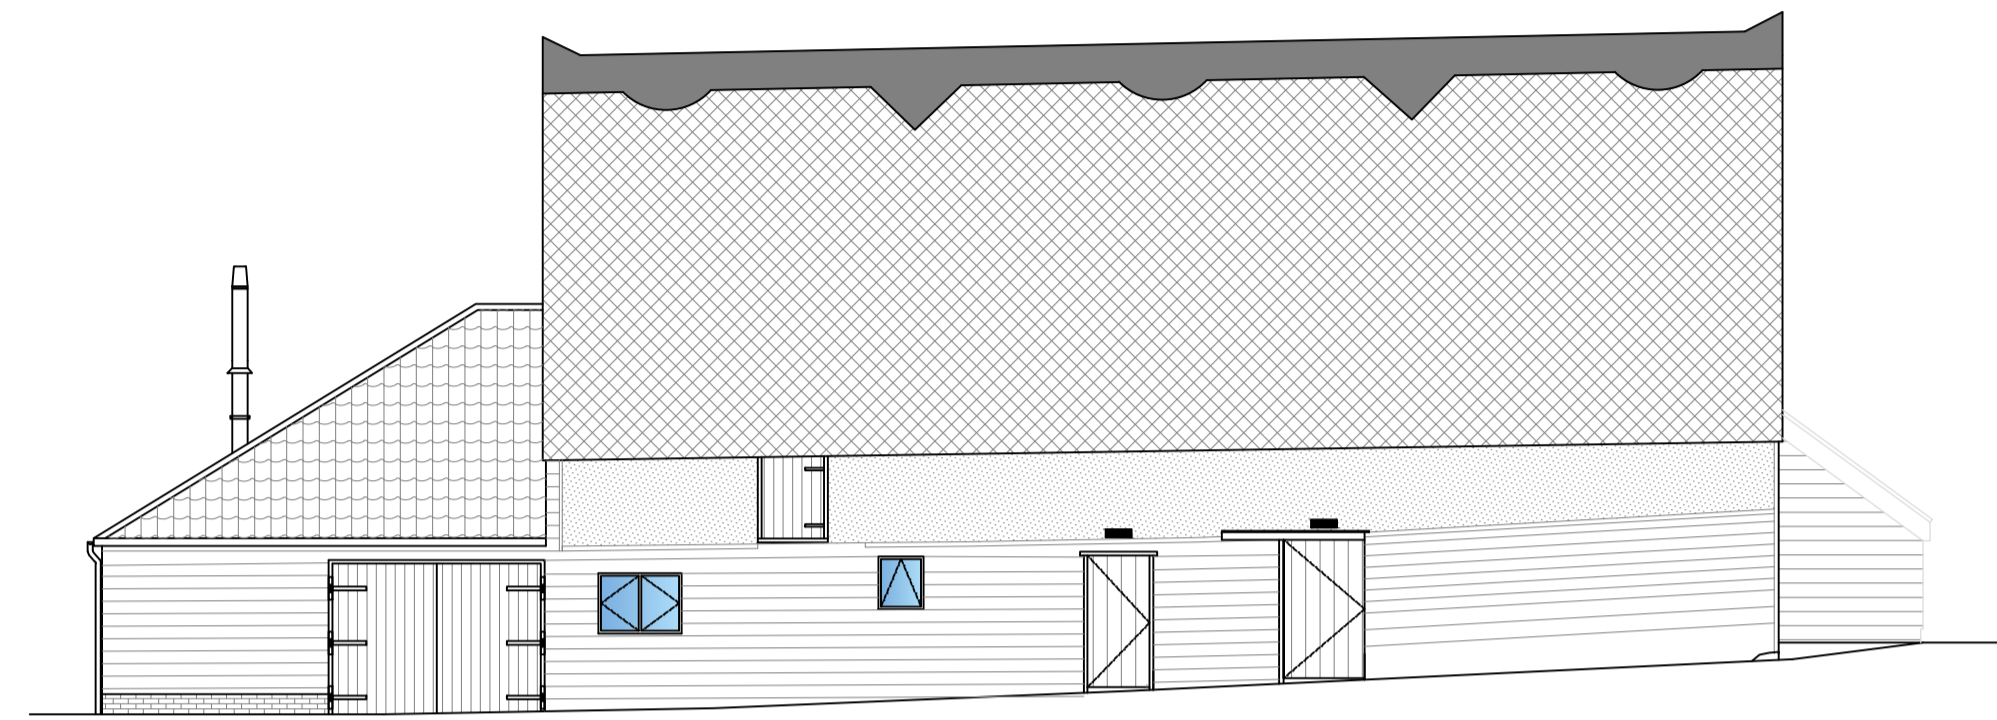

WEST ELEVATION  
SCALE 1:100




SOUTH ELEVATION  
SCALE 1:100

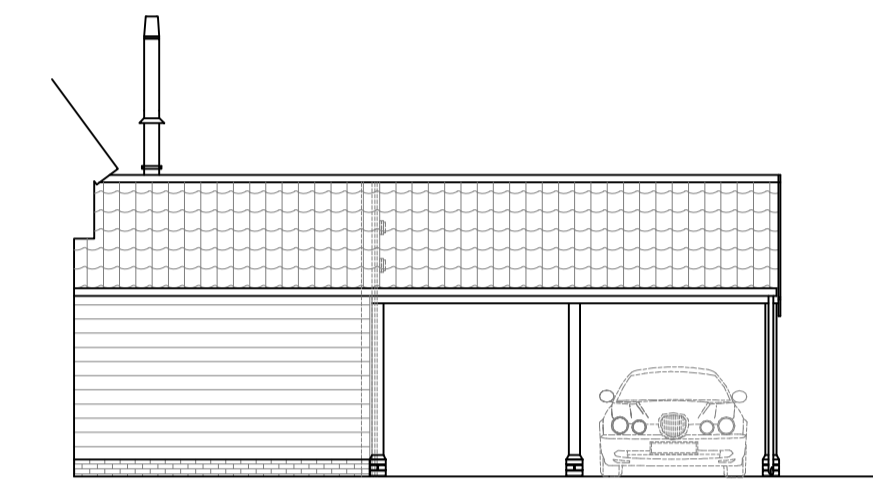


SOUTH ELEVATION AT 1-1  
SCALE 1:100



EAST ELEVATION  
SCALE 1:100

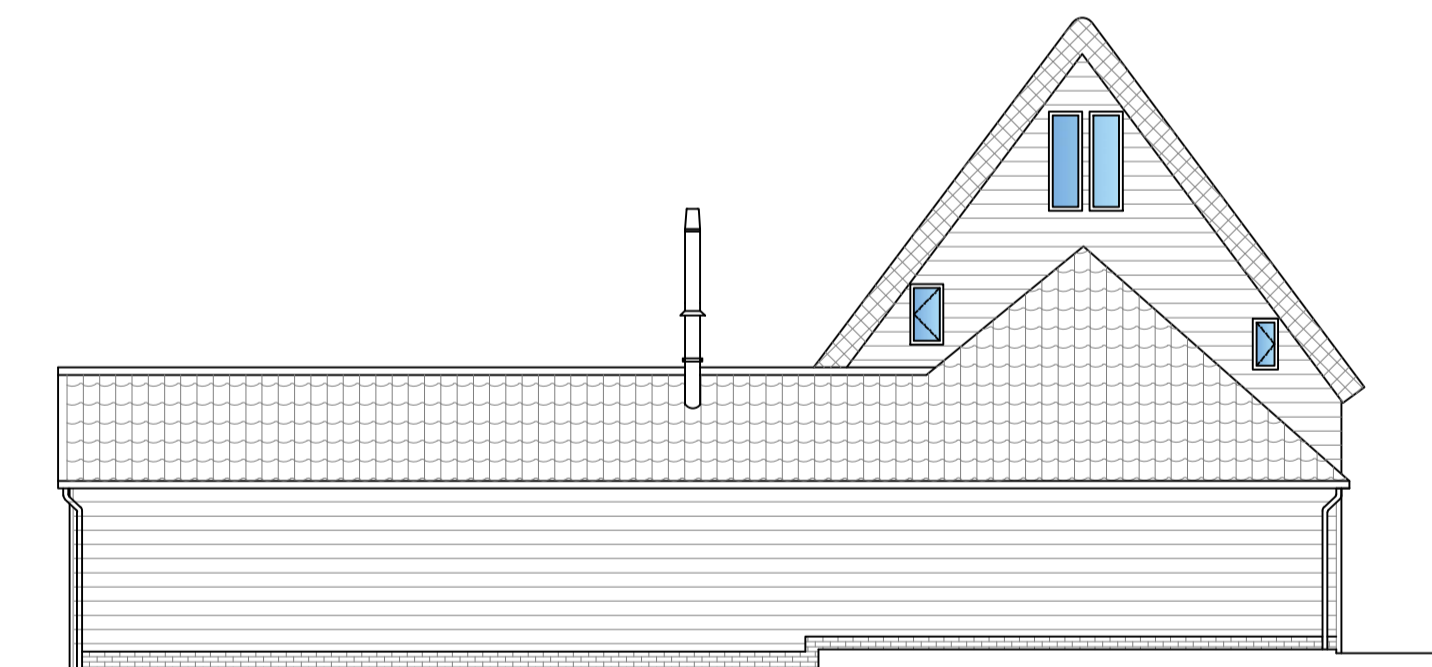

NORTH ELEVATION  
SCALE 1:100

 

**PLANNING**


A	PLANNING ISSUE	IM	08.01.24
-	DRAFT ISSUE	IM	19.12.23
REV	AMENDMENT	CHK	DATE

 **The Morton Partnership**  
Structural Engineers

- OLD TIMBER YARD HOUSE  
55 THE TIMBER YARD  
DRYSDALE STREET, LONDON N1 6ND  
TELEPHONE: 0207 324 7270  
EMAIL: london@themortonpartnership.co.uk
- BRUNEL HOUSE  
NORWICH ROAD  
HALESWORTH, SUFFOLK, IP19 8HX  
TELEPHONE: 01986 875651  
EMAIL: halesworth@themortonpartnership.co.uk
- 8 CHURCH STREET  
COGGESHALL ESSEX CO6 1TU  
TELEPHONE: 01376 563883  
EMAIL: coggeshall@themortonpartnership.co.uk

PROJECT:  
**BRIDGE FARM  
CHEDISTON  
HALESWORTH**



TITLE:  
**EXISTING ELEVATIONS**

SCALE: 1:100 (A1) DRAWN BY: MM  
DATE: NOVEMBER 2023 CHECKED BY: IM  
DRG No. **22741/05 (REV A)**