




**NOTES:**  
 1. THIS DRAWING copyright Mullins Dowse Architects Ltd. 2022  
 2. THIS DRAWING is not for construction

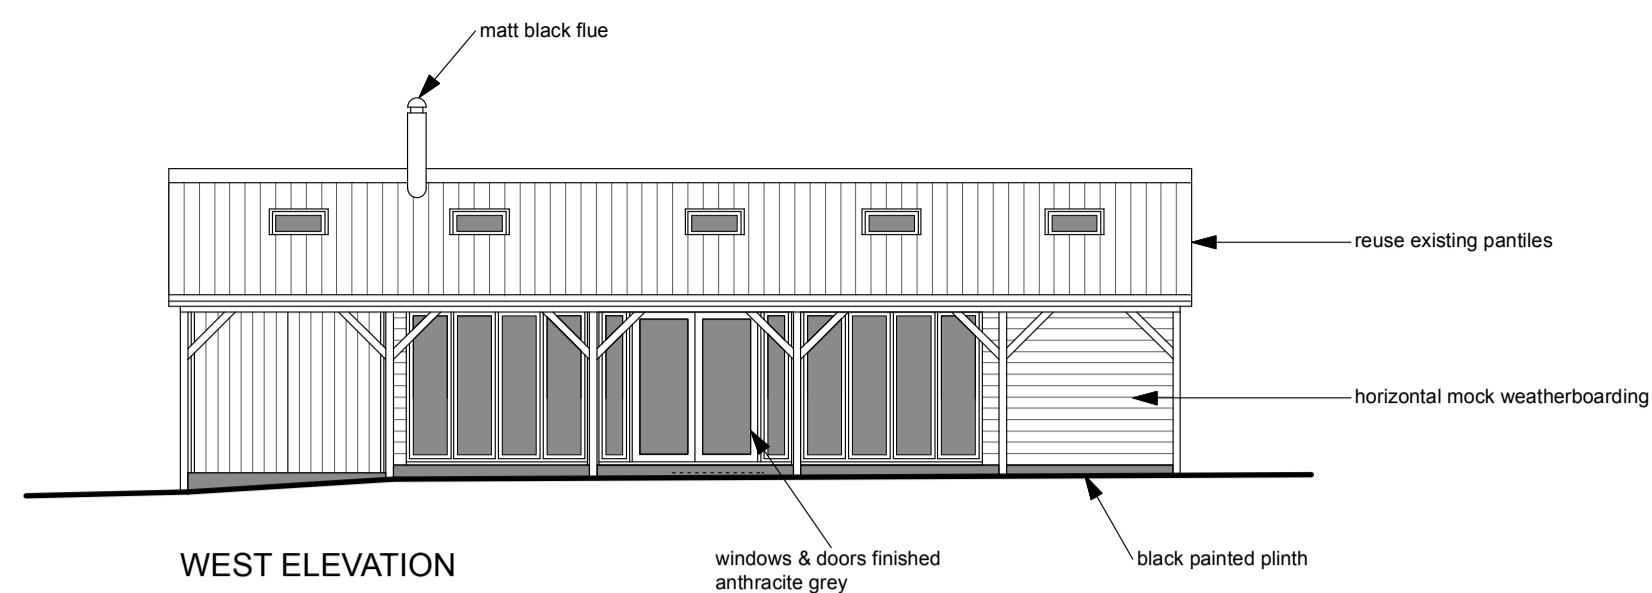


WEST ELEVATION

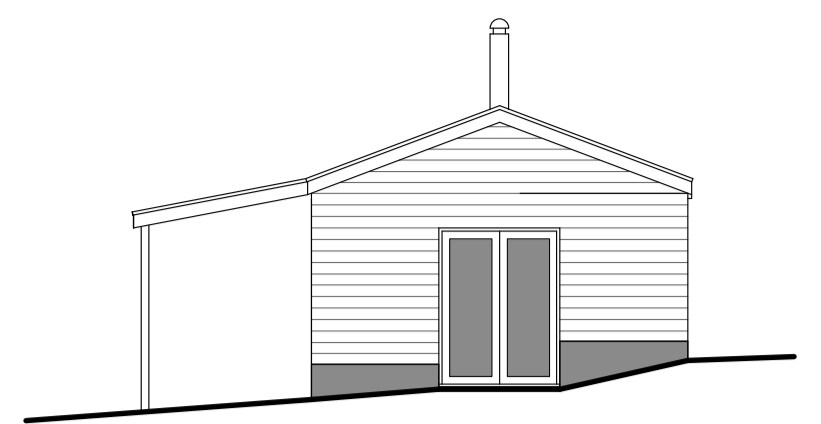



SOUTH ELEVATION

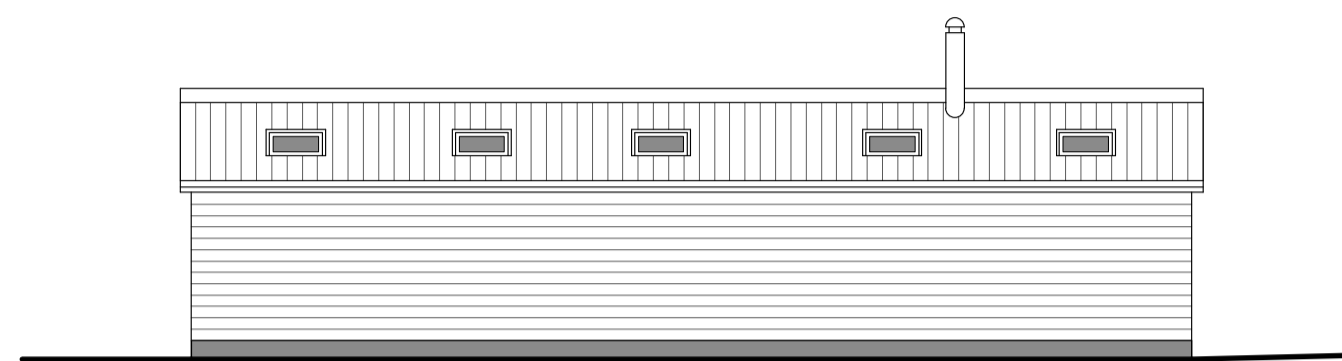


EAST ELEVATION

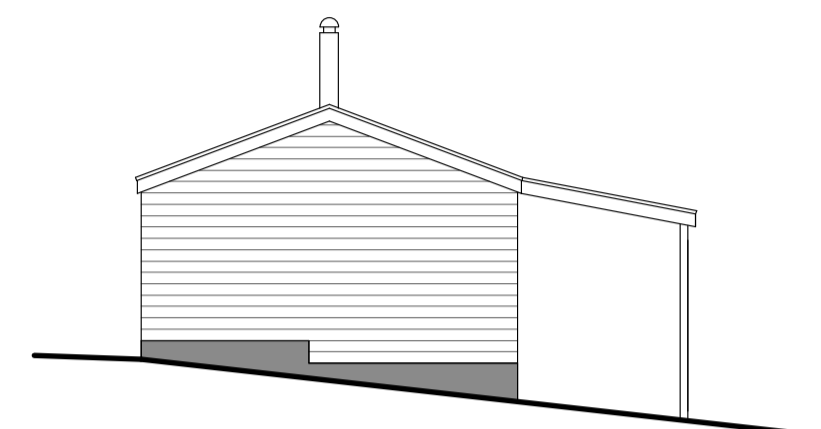



NORTH ELEVATION

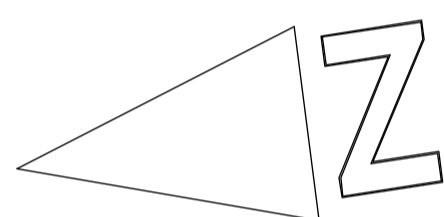 

1:500 SCALE BLOCK PLAN

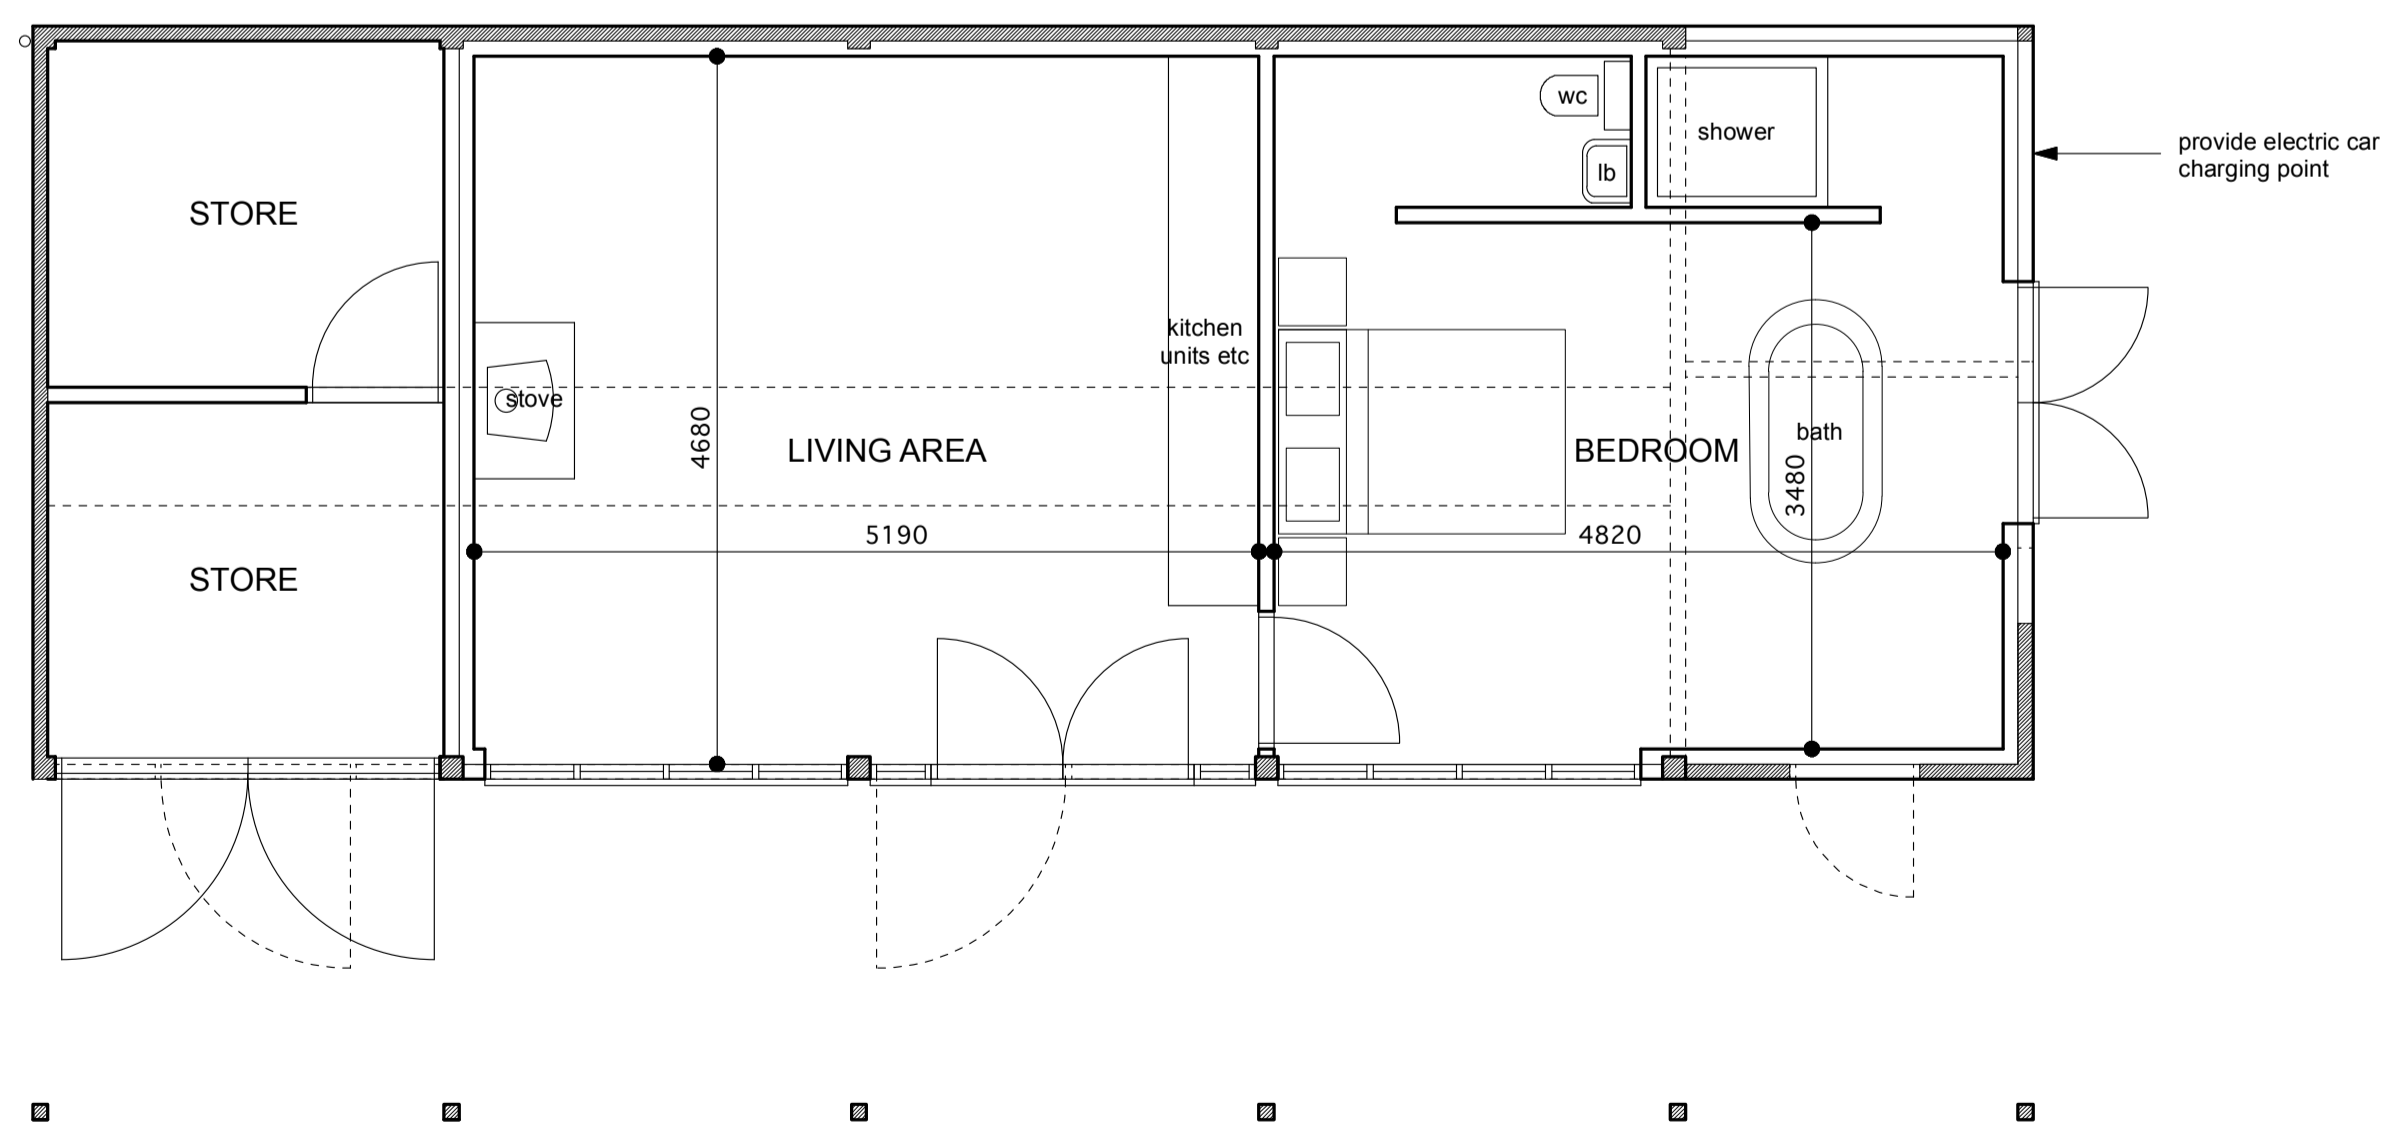

FLOOR PLAN

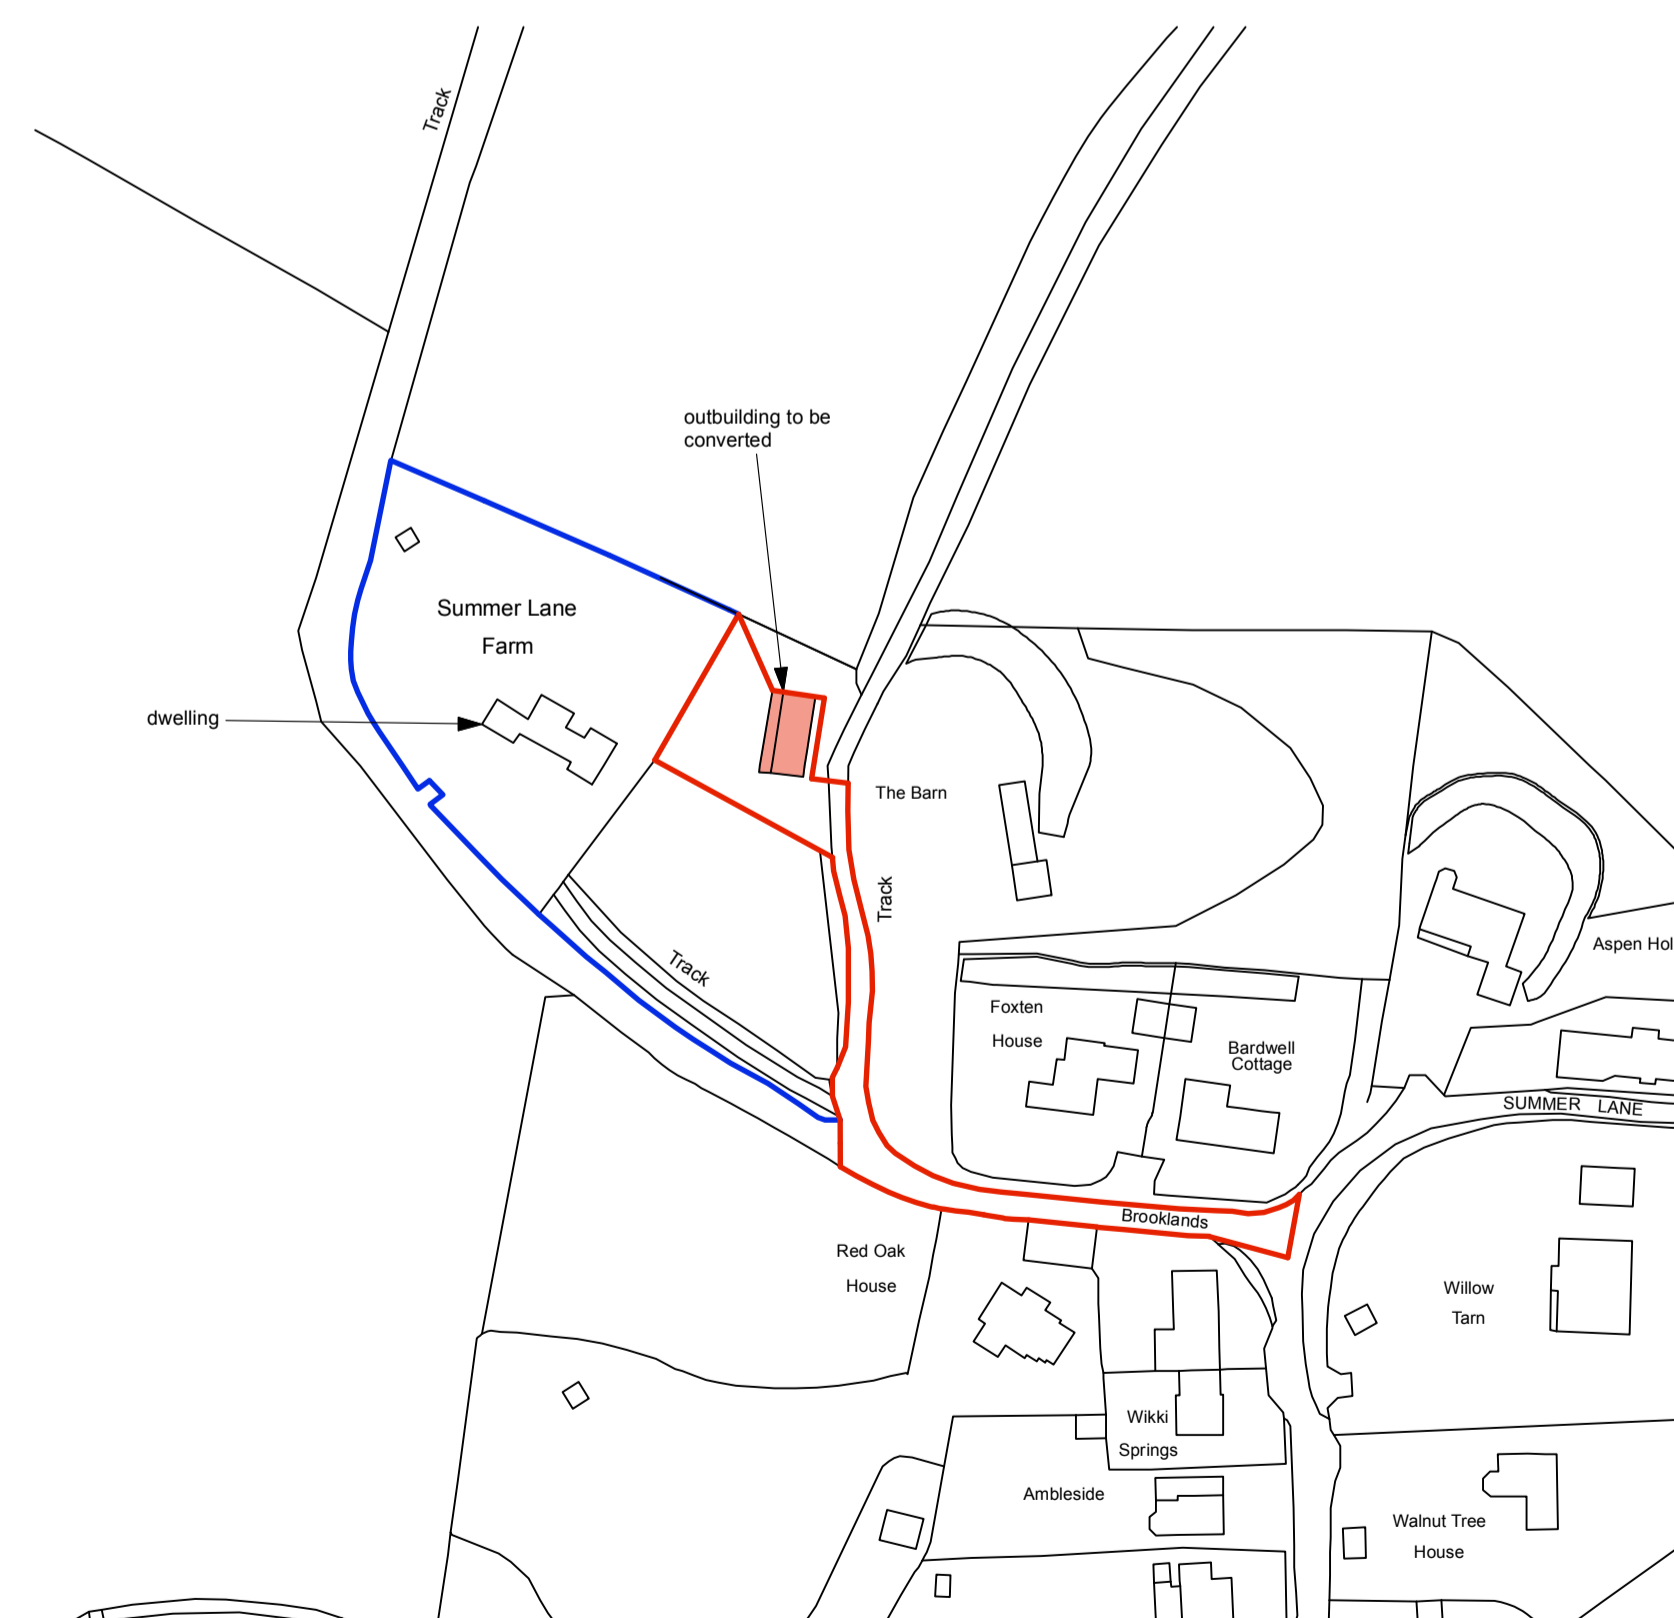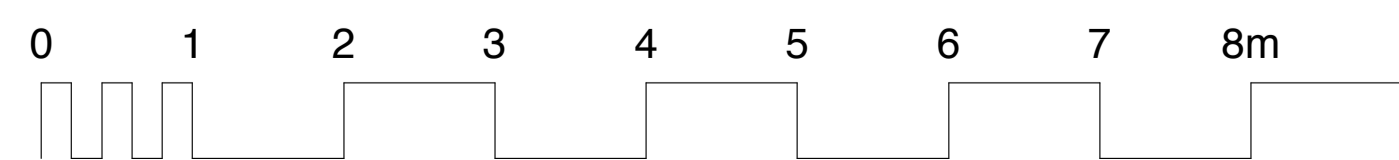

1:1250 SCALE SITE LOCATION PLAN

revision	date	description	drawn	checked
project				
Proposed Conversion Of Existing Outbuilding Into Holiday Let Accommodation, Summer Lane Farm, Bromeswell. IP12 2QA				
drawing Scheme Drawing (Revised Scheme)				
date	scale	drawn	checked	
JANUARY 2024	1:50, 1:100, 1:500 & 1:1250 @ A1	AW	AW	
job ref	drawing	revision		
6399	4			



12 Riduna Park, Station Road, Melton, Woodbridge, Suffolk, IP12 1QT  
 01394 382544  
 www.mullinsdowse.co.uk

Mullins Dowse Architects