



Site Plan 1:200

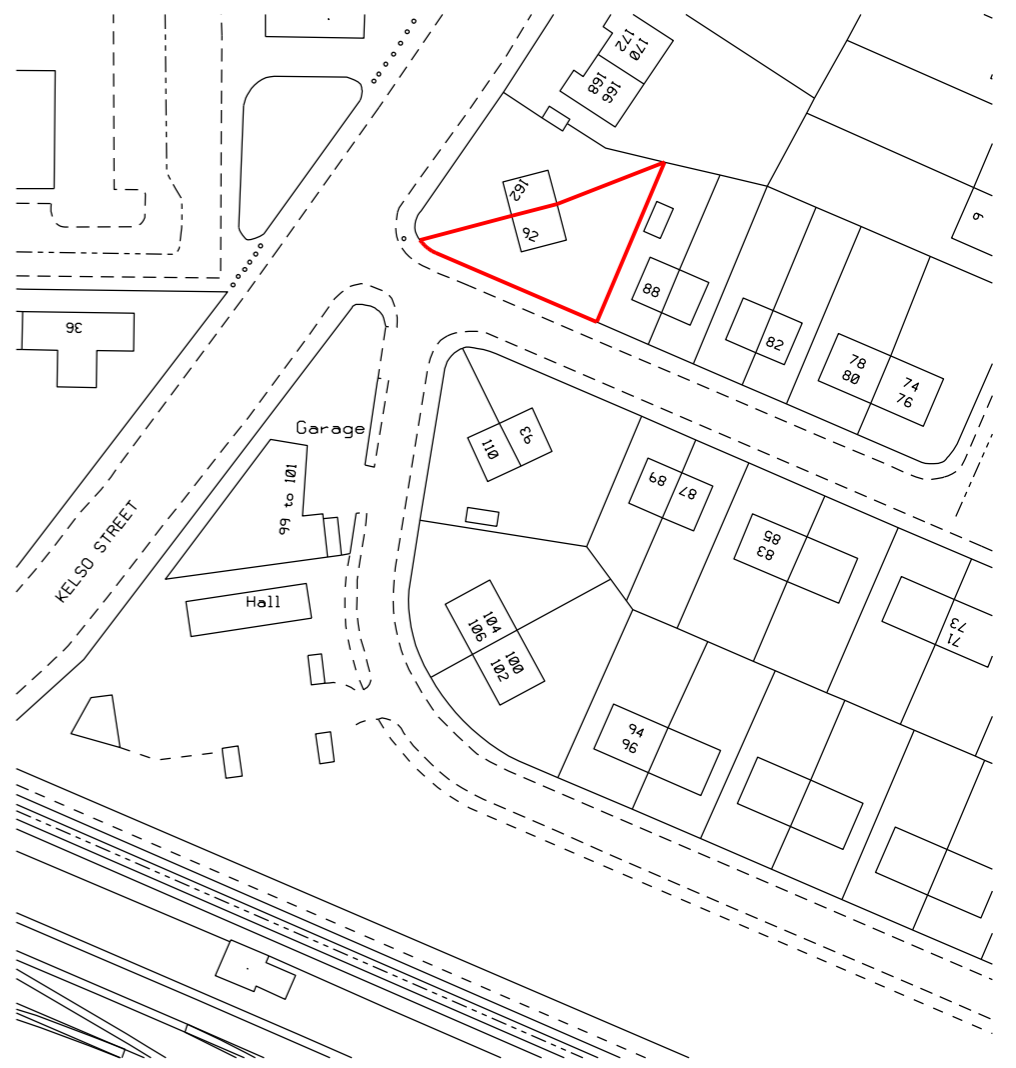

Location Plan 1:1250

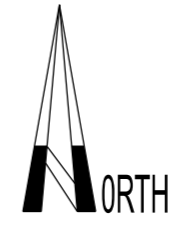

CITY BUILDING

Project 92 Moorhouse Avenue	Project No. 23-WH-047	Drg No. 001	Revision -	Scale 1:200,1250@A3	350 Darnick Street Glasgow G21 4BA Tel. 0141 287 2200 fax. 0141 287 2159 e-mail marketing@citybuildingglasgow.co.uk site www.citybuildingglasgow.co.uk
Drawing Title Site and Location Plan	Drawn S.McCluskie	Date Dec 23			

DO NOT SCALE: WORK TO FIGURED DIMENSIONS ONLY