




Existing Plan

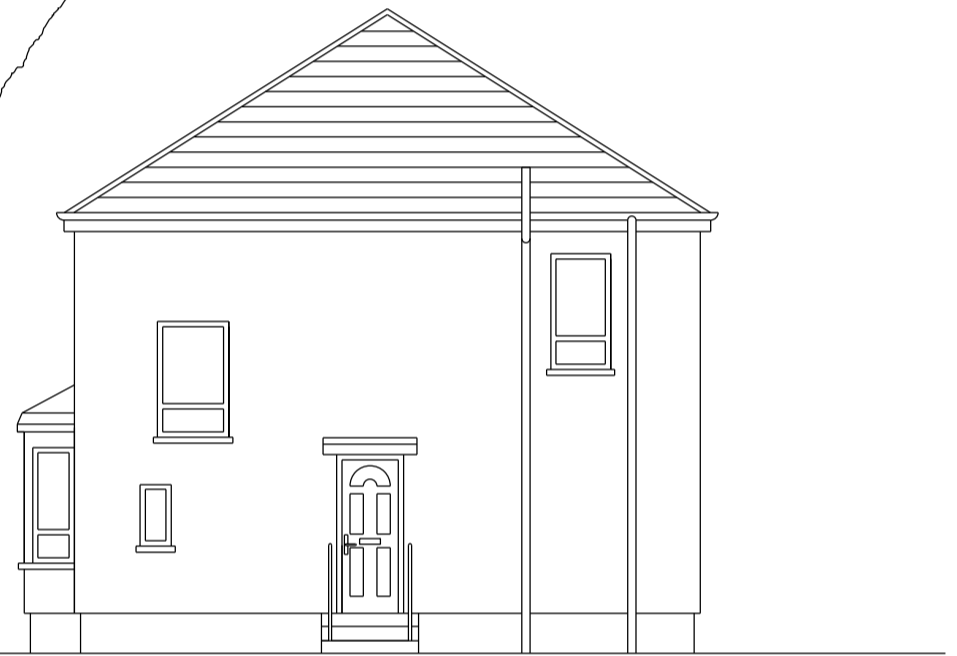


Existing Side Elevation

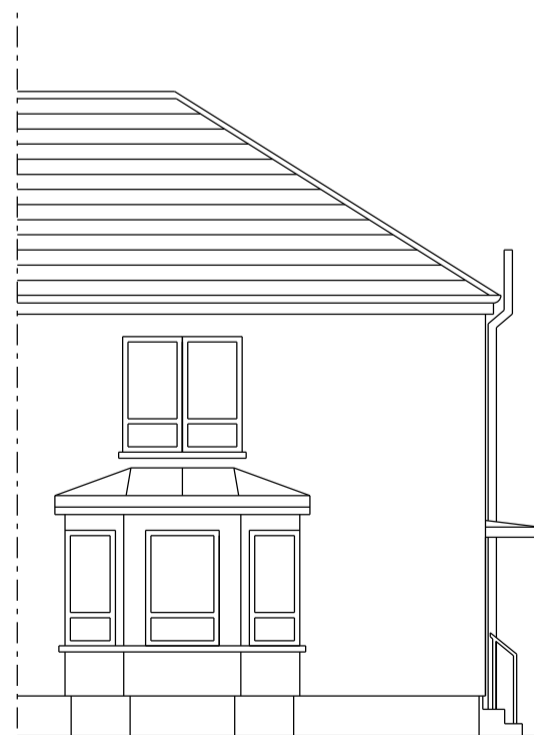

Existing Front Elevation

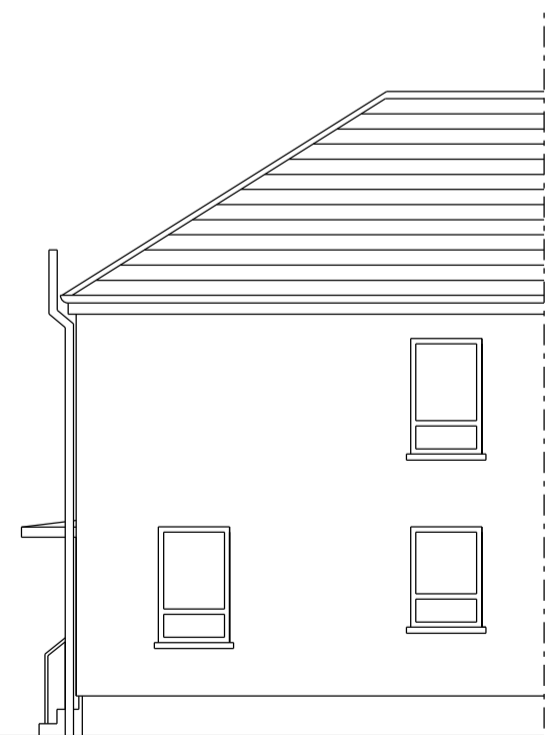

Existing Rear Elevation

 

Project 92 Moorhouse Avenue	Project No. 23-WH-047	Drg No. 002	Revision -	Scale 1:100@A3	350 Darnick Street Glasgow G21 4BA Tel. 0141 287 2200 fax. 0141 287 2159 e-mail marketing@citybuildingglasgow.co.uk site www.citybuildingglasgow.co.uk
Drawing Title Existing Plan and Elevations	Drawn S.McCluskie	Date Dec 23			
DO NOT SCALE: WORK TO FIGURED DIMENSIONS ONLY					

