



MORE THAN LOFTS


Tel: 020 8330 0090
32 Central Road
Worcester Park
Surrey
KT4 8HZ
Copyright More Than Lofts ©

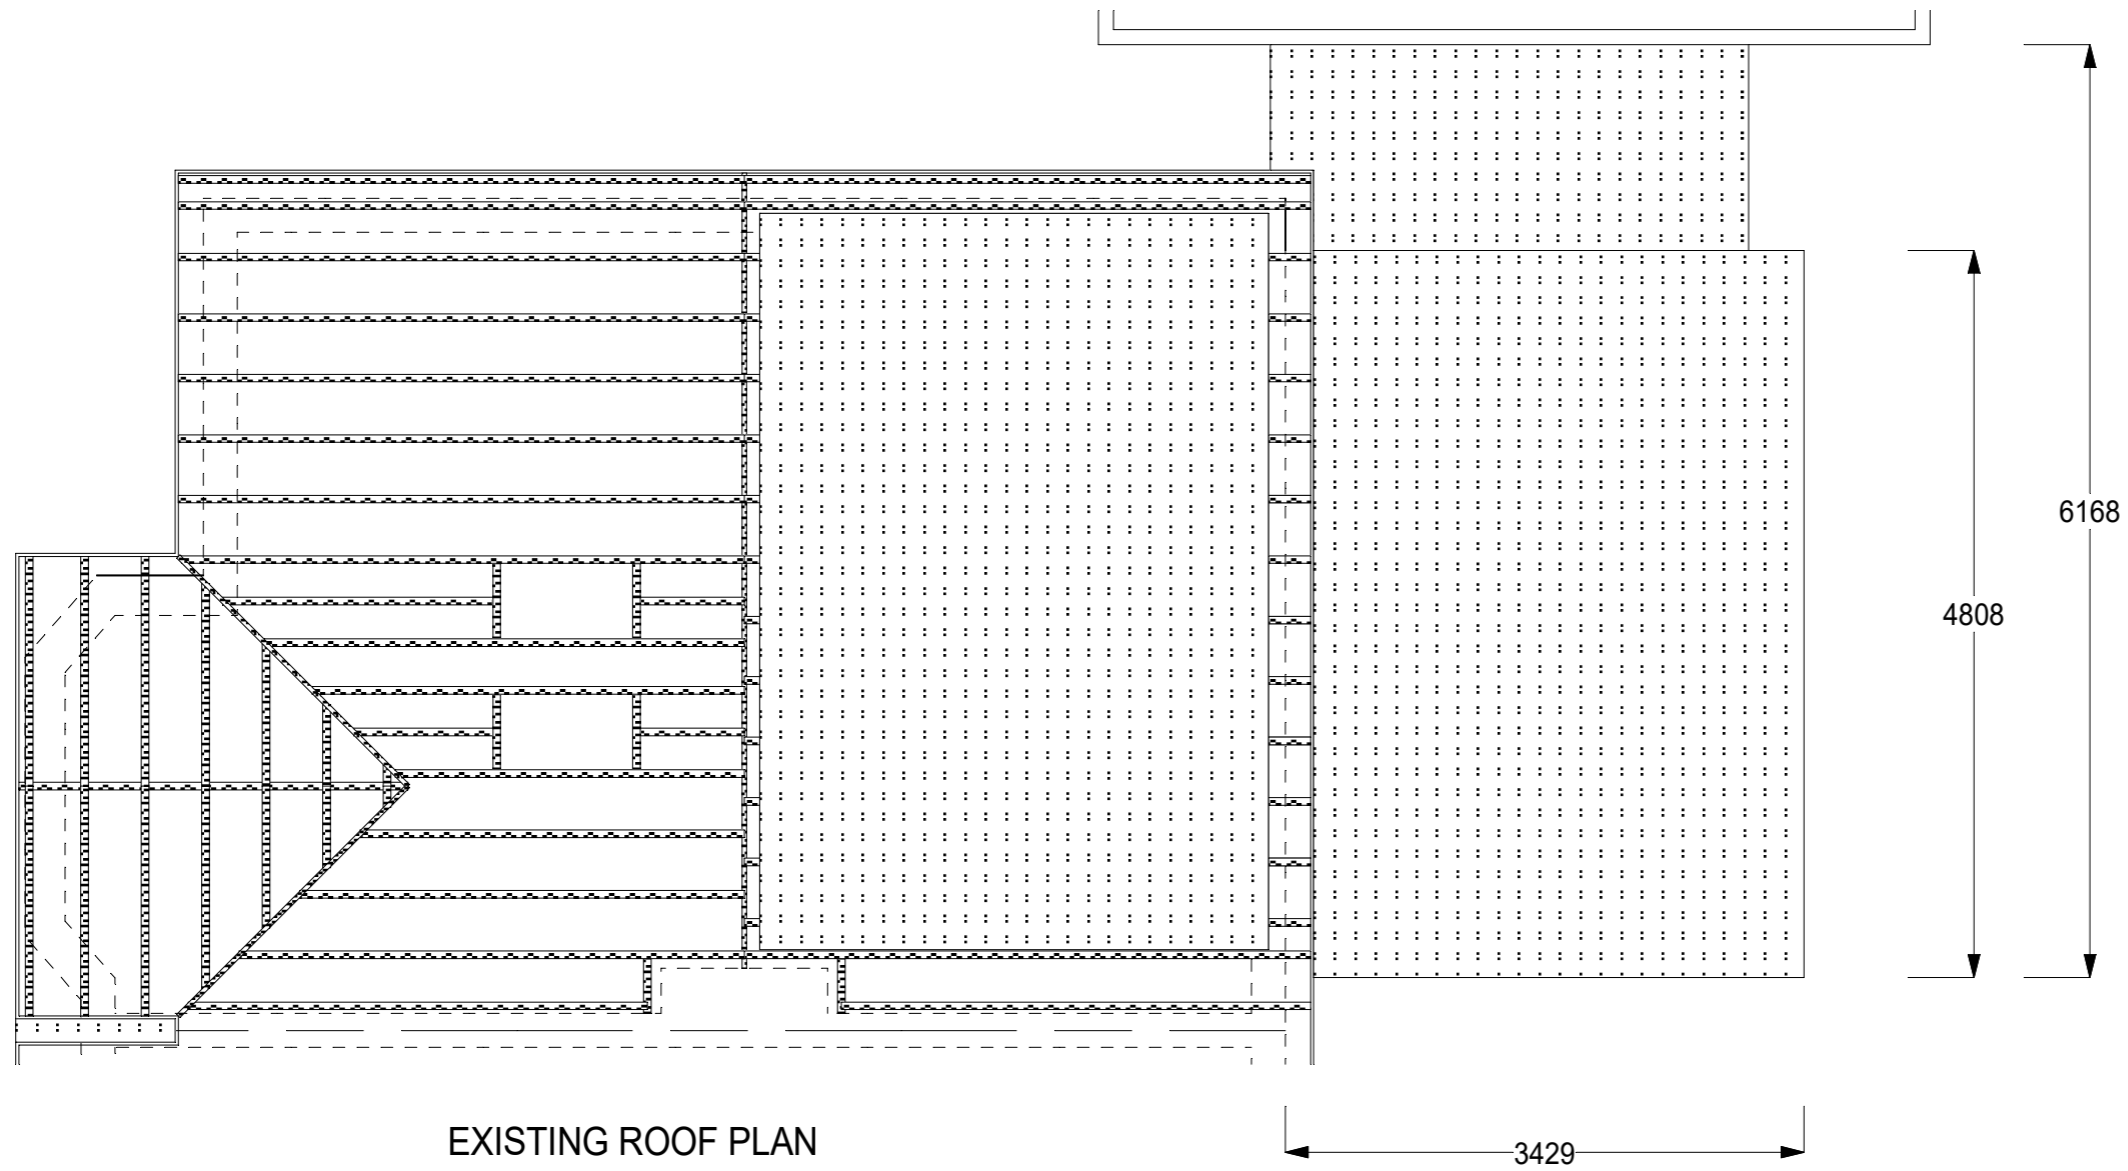

EXISTING ROOF PLAN

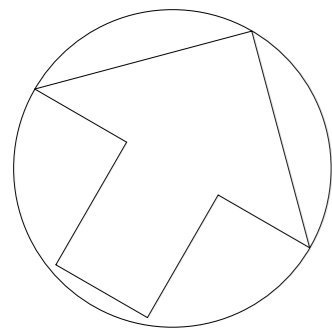

NORTH
ARROW

 

39 Hollington Crescent
New Malden
Surrey
KT3 6RR
Existing Roof Plan

Scale 1:50 @ A3 date 10:01:2024

dwg no	holc-39-2	revised		no
--------	-----------	---------	--	----