



MORE THAN LOFTS


Tel: 020 8330 0090
32 Central Road
Worcester Park
Surrey
KT4 8HZ
Copyright More Than Lofts ©

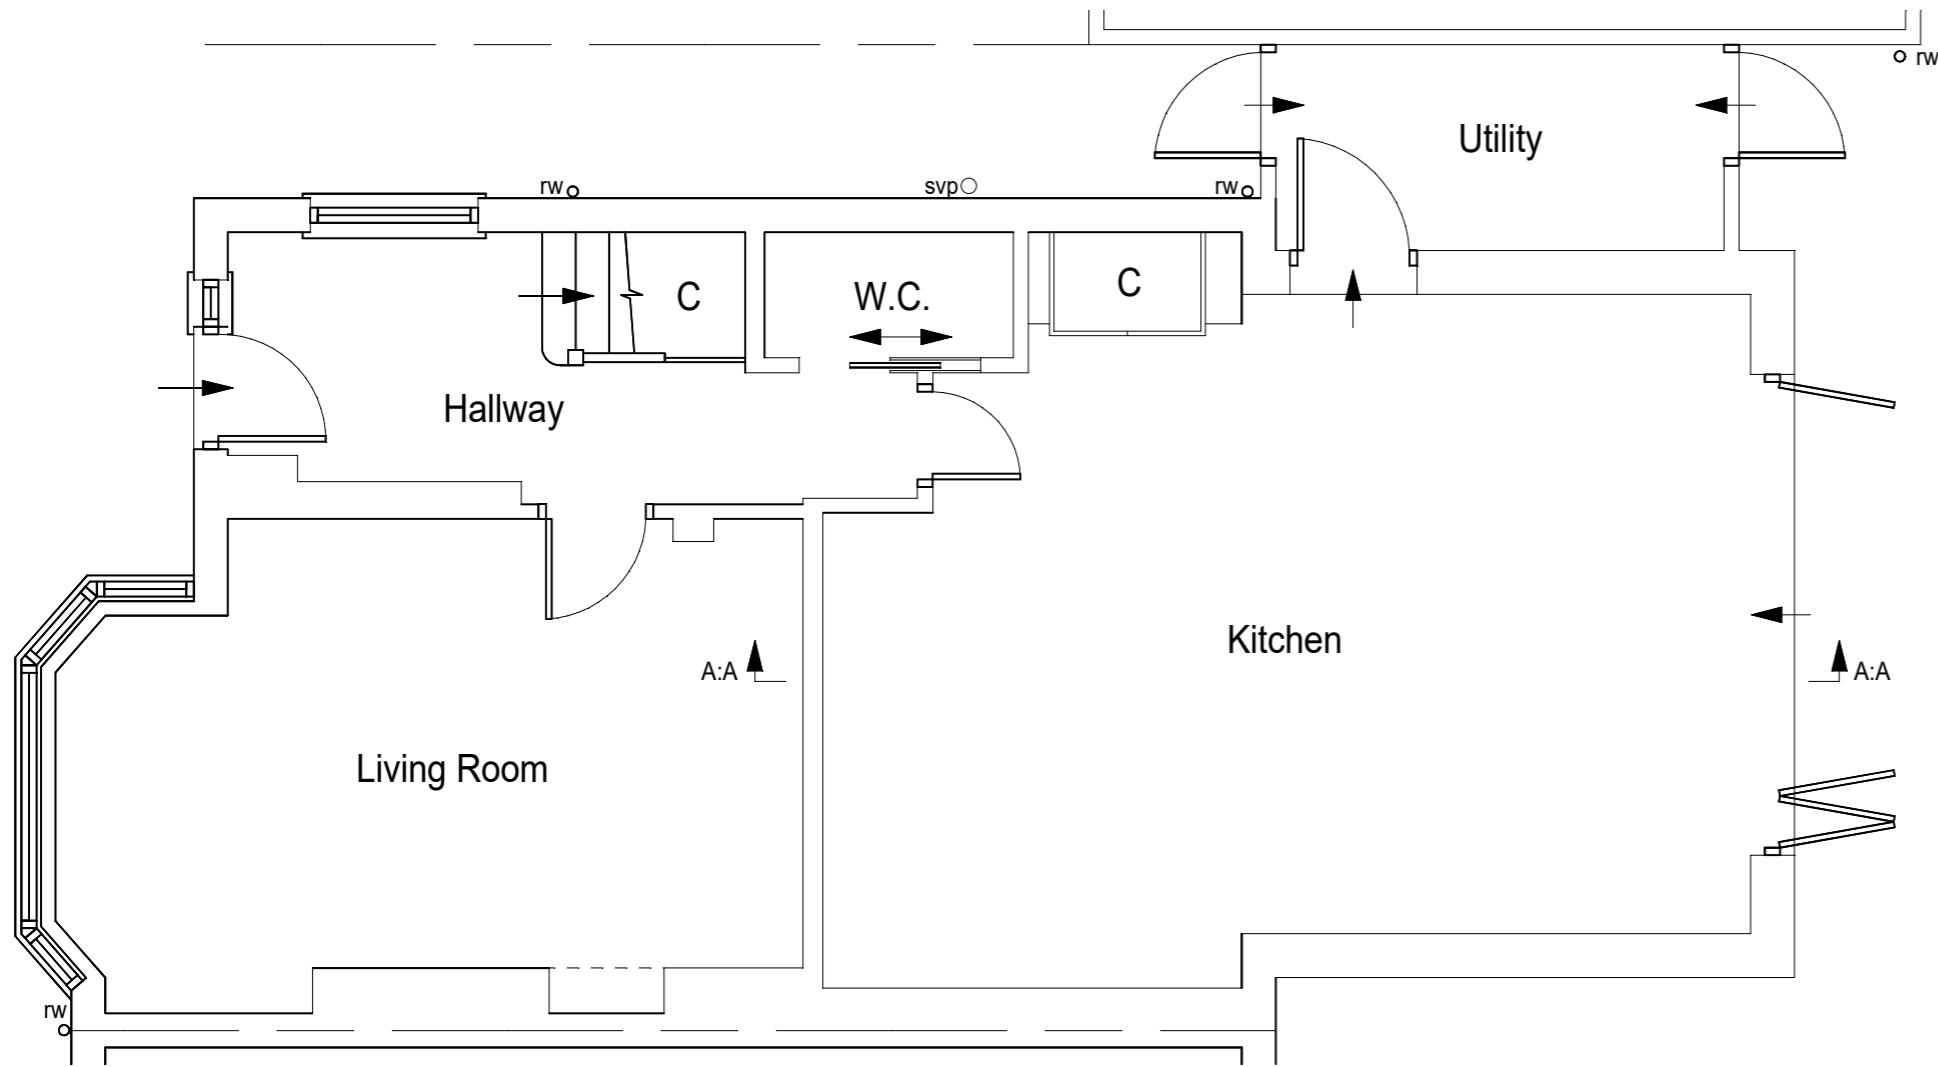

EXISTING GROUND FLOOR PLAN

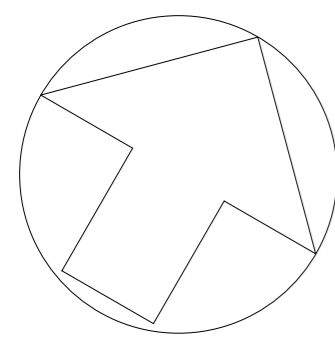

NORTH
ARROW

 

39 Hollington Crescent
New Malden
Surrey
KT3 6RR
Existing Ground Floor Plan

Scale 1:50 @ A3	date 10:01:2024	
dw no holc-39-0	revised	no