
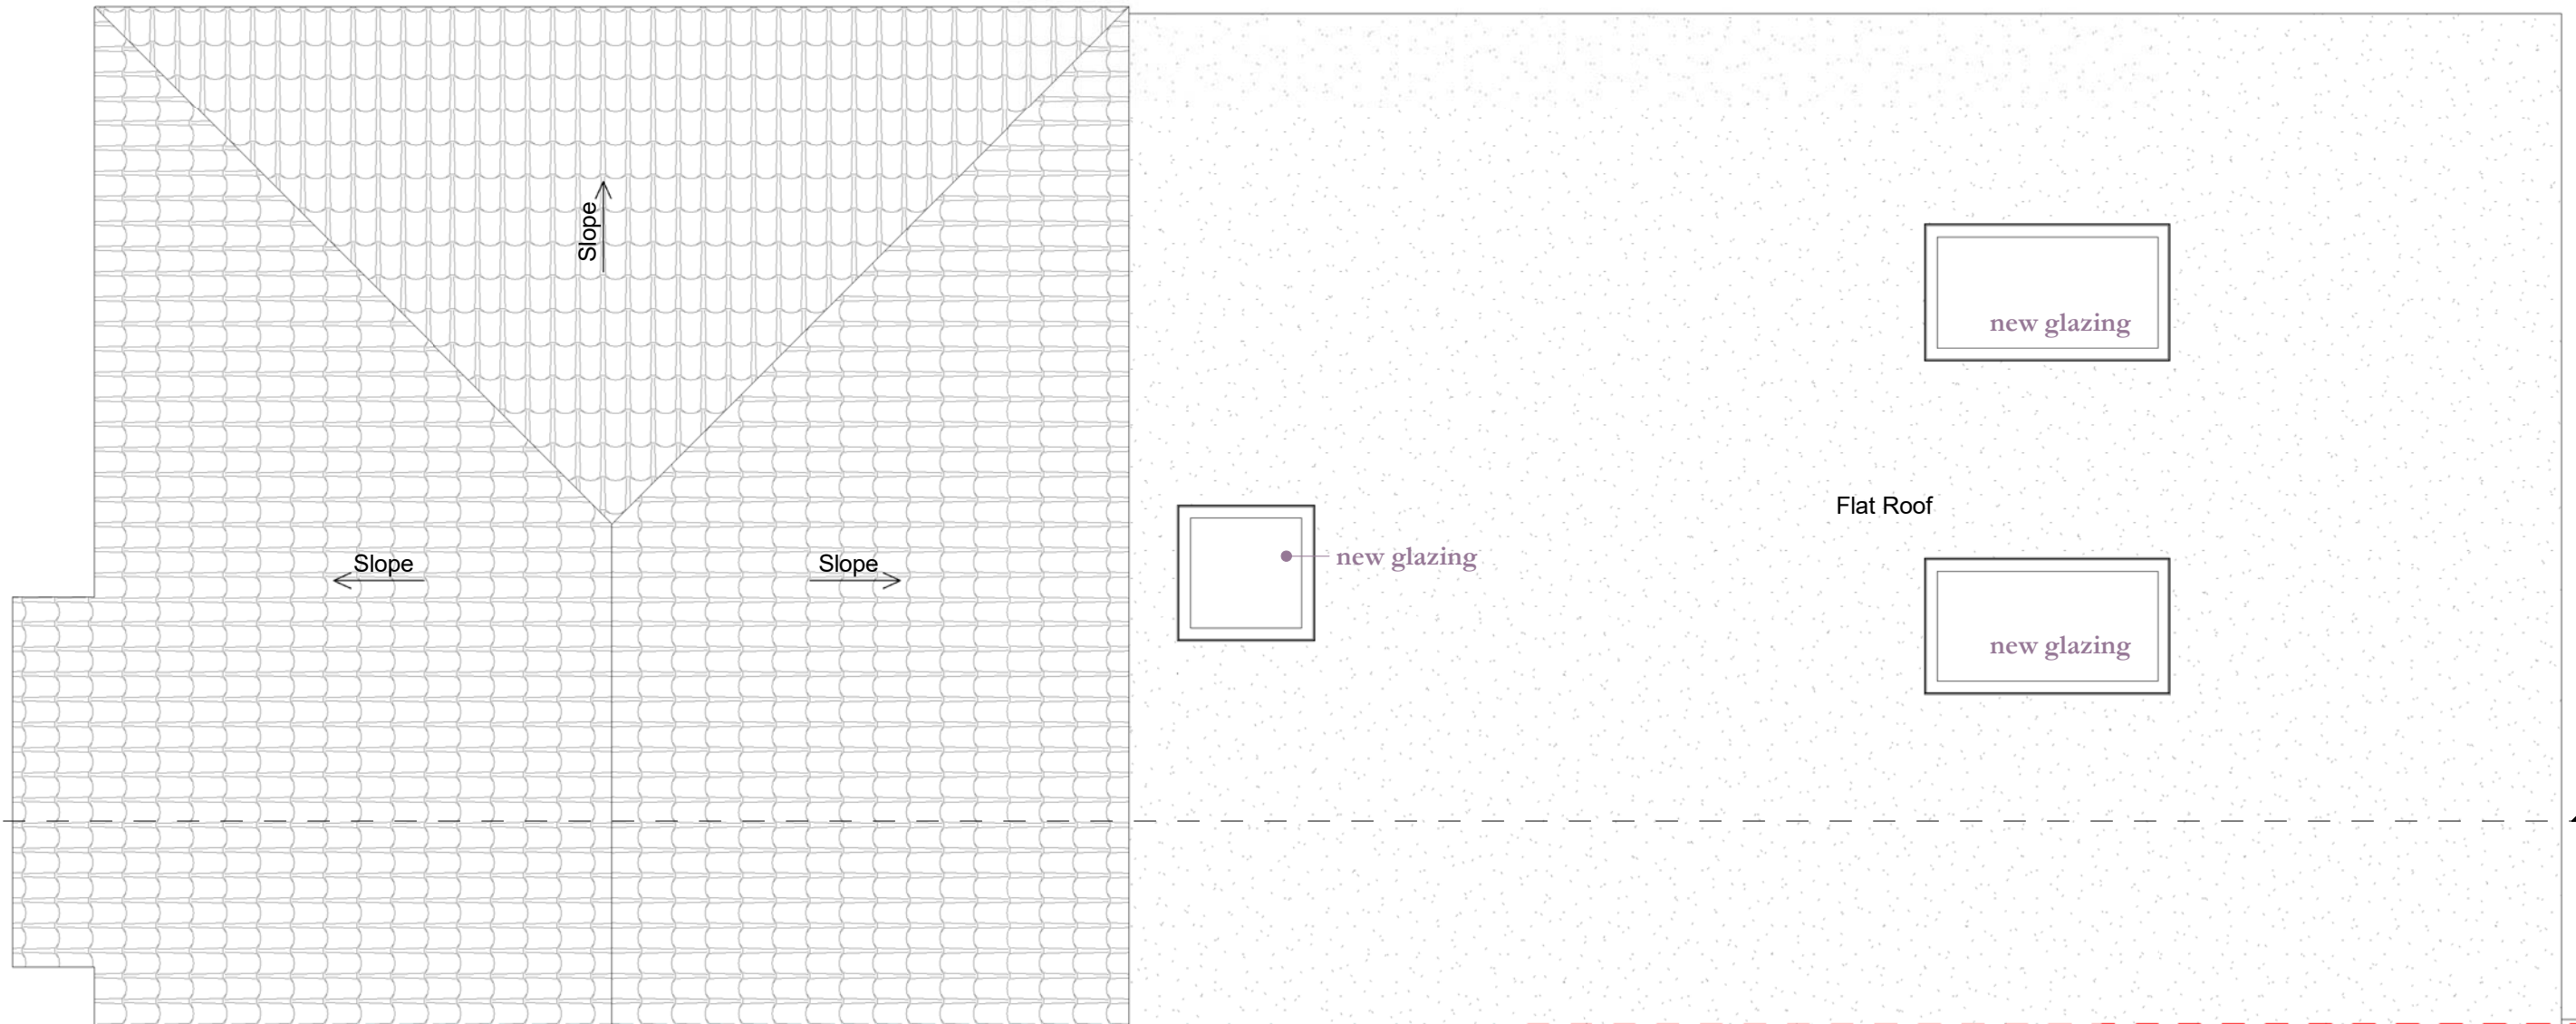


No.58

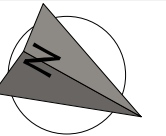

Slope

Slope



Slope

new glazing

new glazing

Flat Roof

new glazing

  

SCALE BAR

14/01/2024 15:10:57

Submitted For  
**Planning Application**  
Project Stage  
**Planning**

Client Name  
**Mr. John Martyn**  
Project Address  
**56 Central Avenue, Corringham, SS17 7NG**

**Studio-JBArchitects**  
[info@studio-jbarchitects.co.uk](mailto:info@studio-jbarchitects.co.uk)  
 Architects  
Registration  
Board

The shown properties No.3 and No7. are for illustrative purposes only and all openings are indicative for planning purposes. JBArchitects owns the copyright of this drawing which must not be reproduced in whole or part without the written permission.

Sheet name  
**PR. Roof Floor Plan**  
Page No.  
**D.PR.2.4**  
Scale | 1 : 50 @A3

Issue Number  
**Approver**  
Date: 14/01/2024