


NOTES:
Do not scale this drawing. Work to figured dimensions only. Check all dimensions on site. Confirm any discrepancies prior to commencement of work.



EXISTING SITE PLAN
SCALE 1:200
0 1 2 3 4 5m

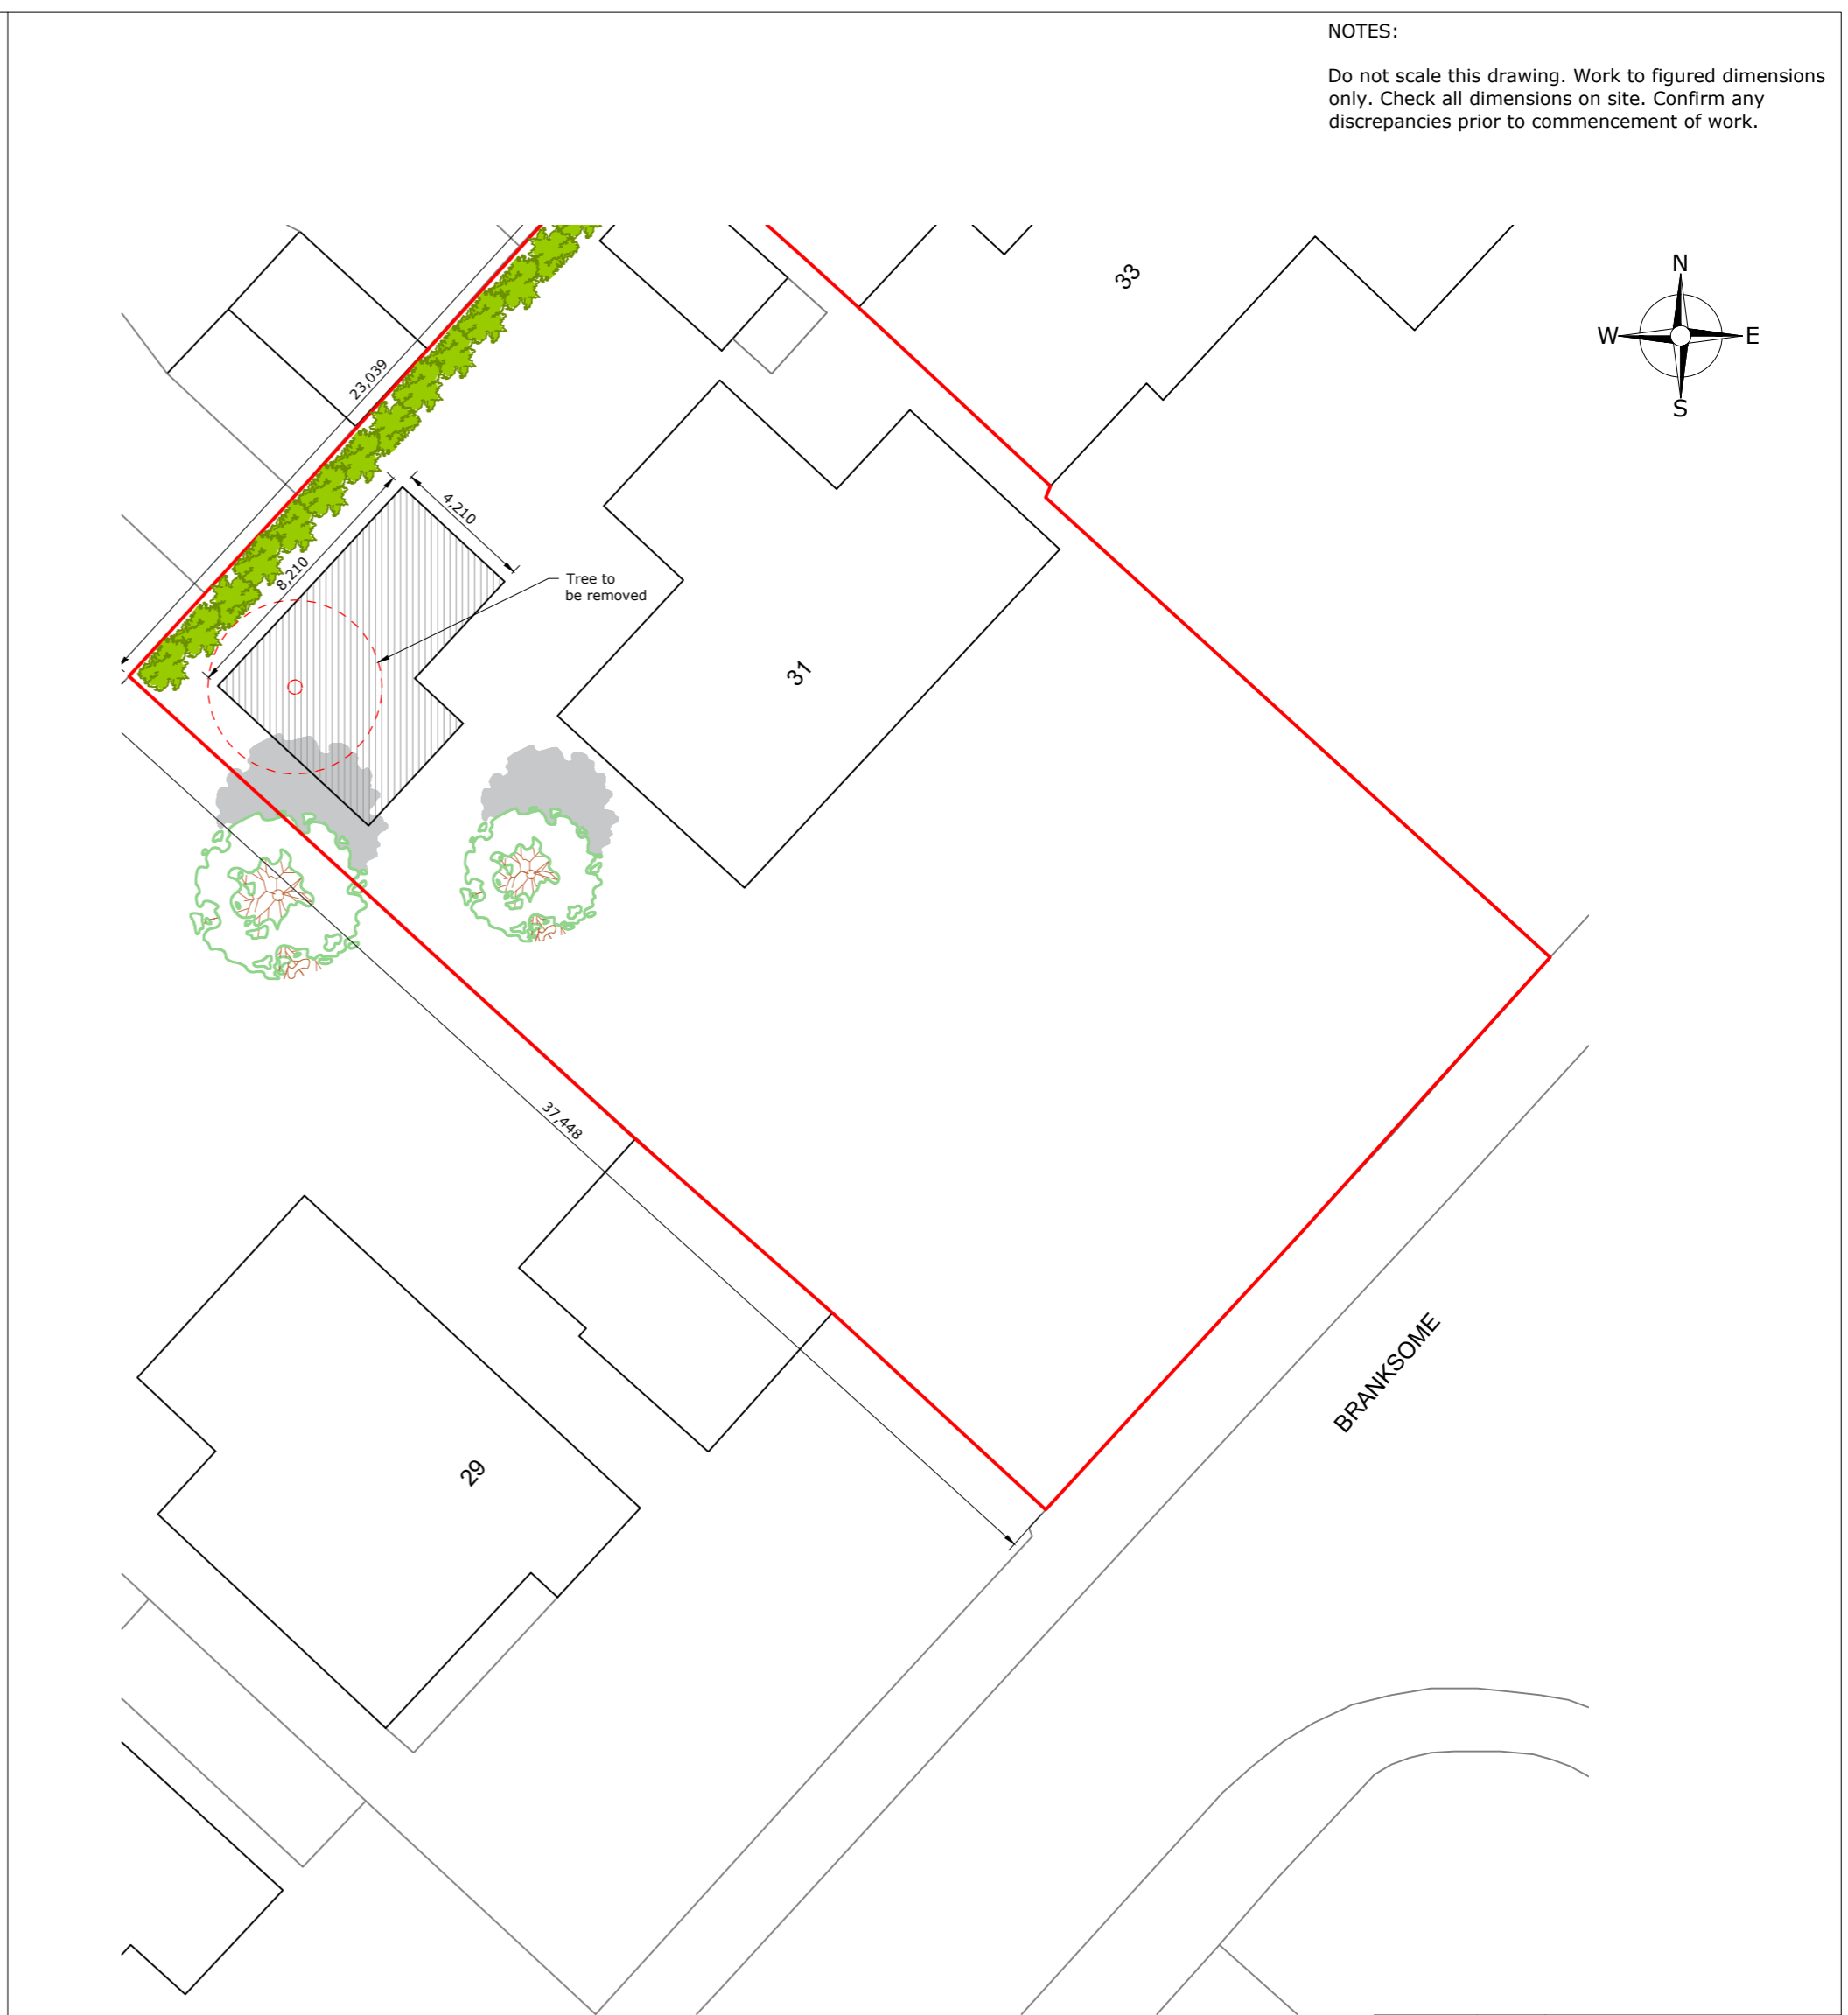

PROPOSED SITE PLAN
SCALE 1:200
0 1 2 3 4 5m

Rev:00	01/24	First Issue
 Krystal Architecture Ltd A : 5 Tyndale Avenue, Basildon, Essex, SS14 3UD T : 01268 454581 / 07999061557 E : info@krystal-architecture.com W : www.krystal-architecture.com		
Project Address		
31 Branksome Avenue, Stanford-Le-Hope, Essex, SS17 8AZ		
Client Name		
Paul Easen		
Drawing Title		
Site Plans		
Status		
Planning Drawings		
Drawing Number		Rev: -
919-102		
Date	Scale	Drawn By
13.01.24	1:200 @A2	WN