


EXISTING SITE PLAN
SCALE 1:200
0 1 2 3 4 5m

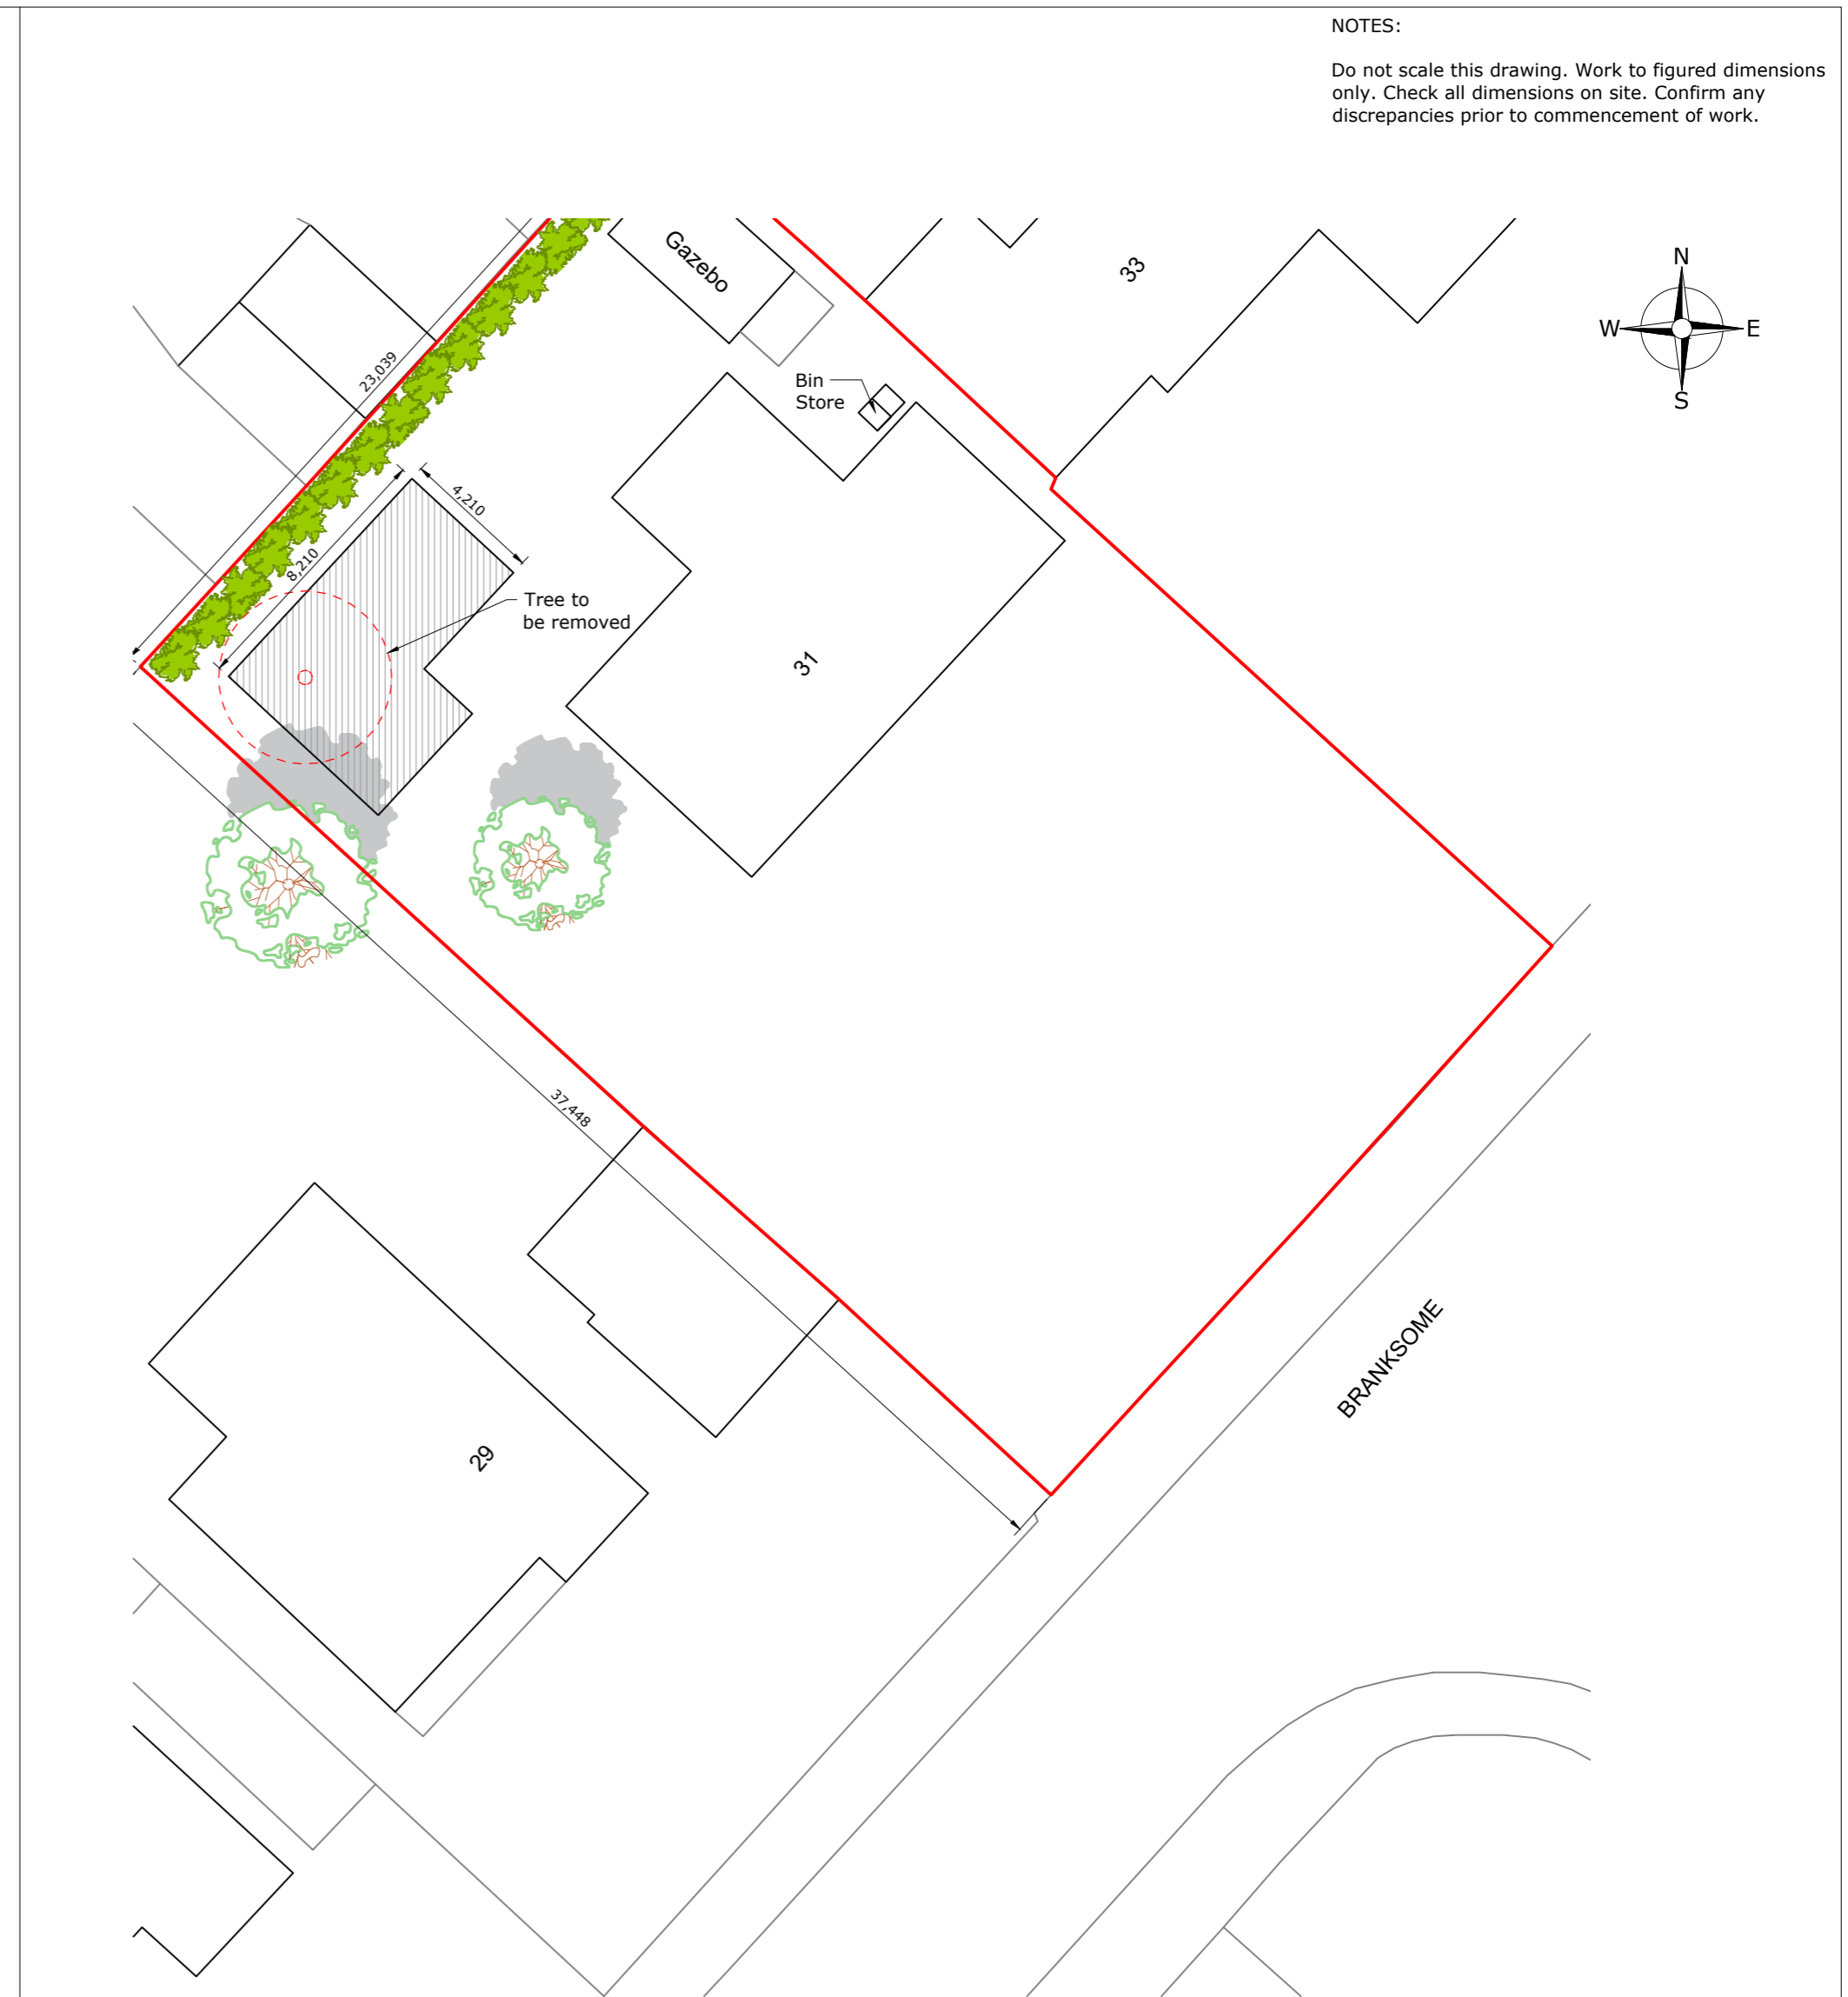

PROPOSED SITE PLAN
SCALE 1:200
0 1 2 3 4 5m

NOTES:
Do not scale this drawing. Work to figured dimensions only. Check all dimensions on site. Confirm any discrepancies prior to commencement of work.

Project Address 31 Branksome Avenue, Stanford-Le-Hope, Essex, SS17 8AZ		
Client Name Paul Easen		
Drawing Title Site Plans		
Status Planning Drawings		
Drawing Number 919-102		Rev: -
Date 13.01.24	Scale 1:200 @A2	Drawn By WN