




**FRONT ELEVATION**  
SCALE 1:50



**REAR ELEVATION**  
SCALE 1:50

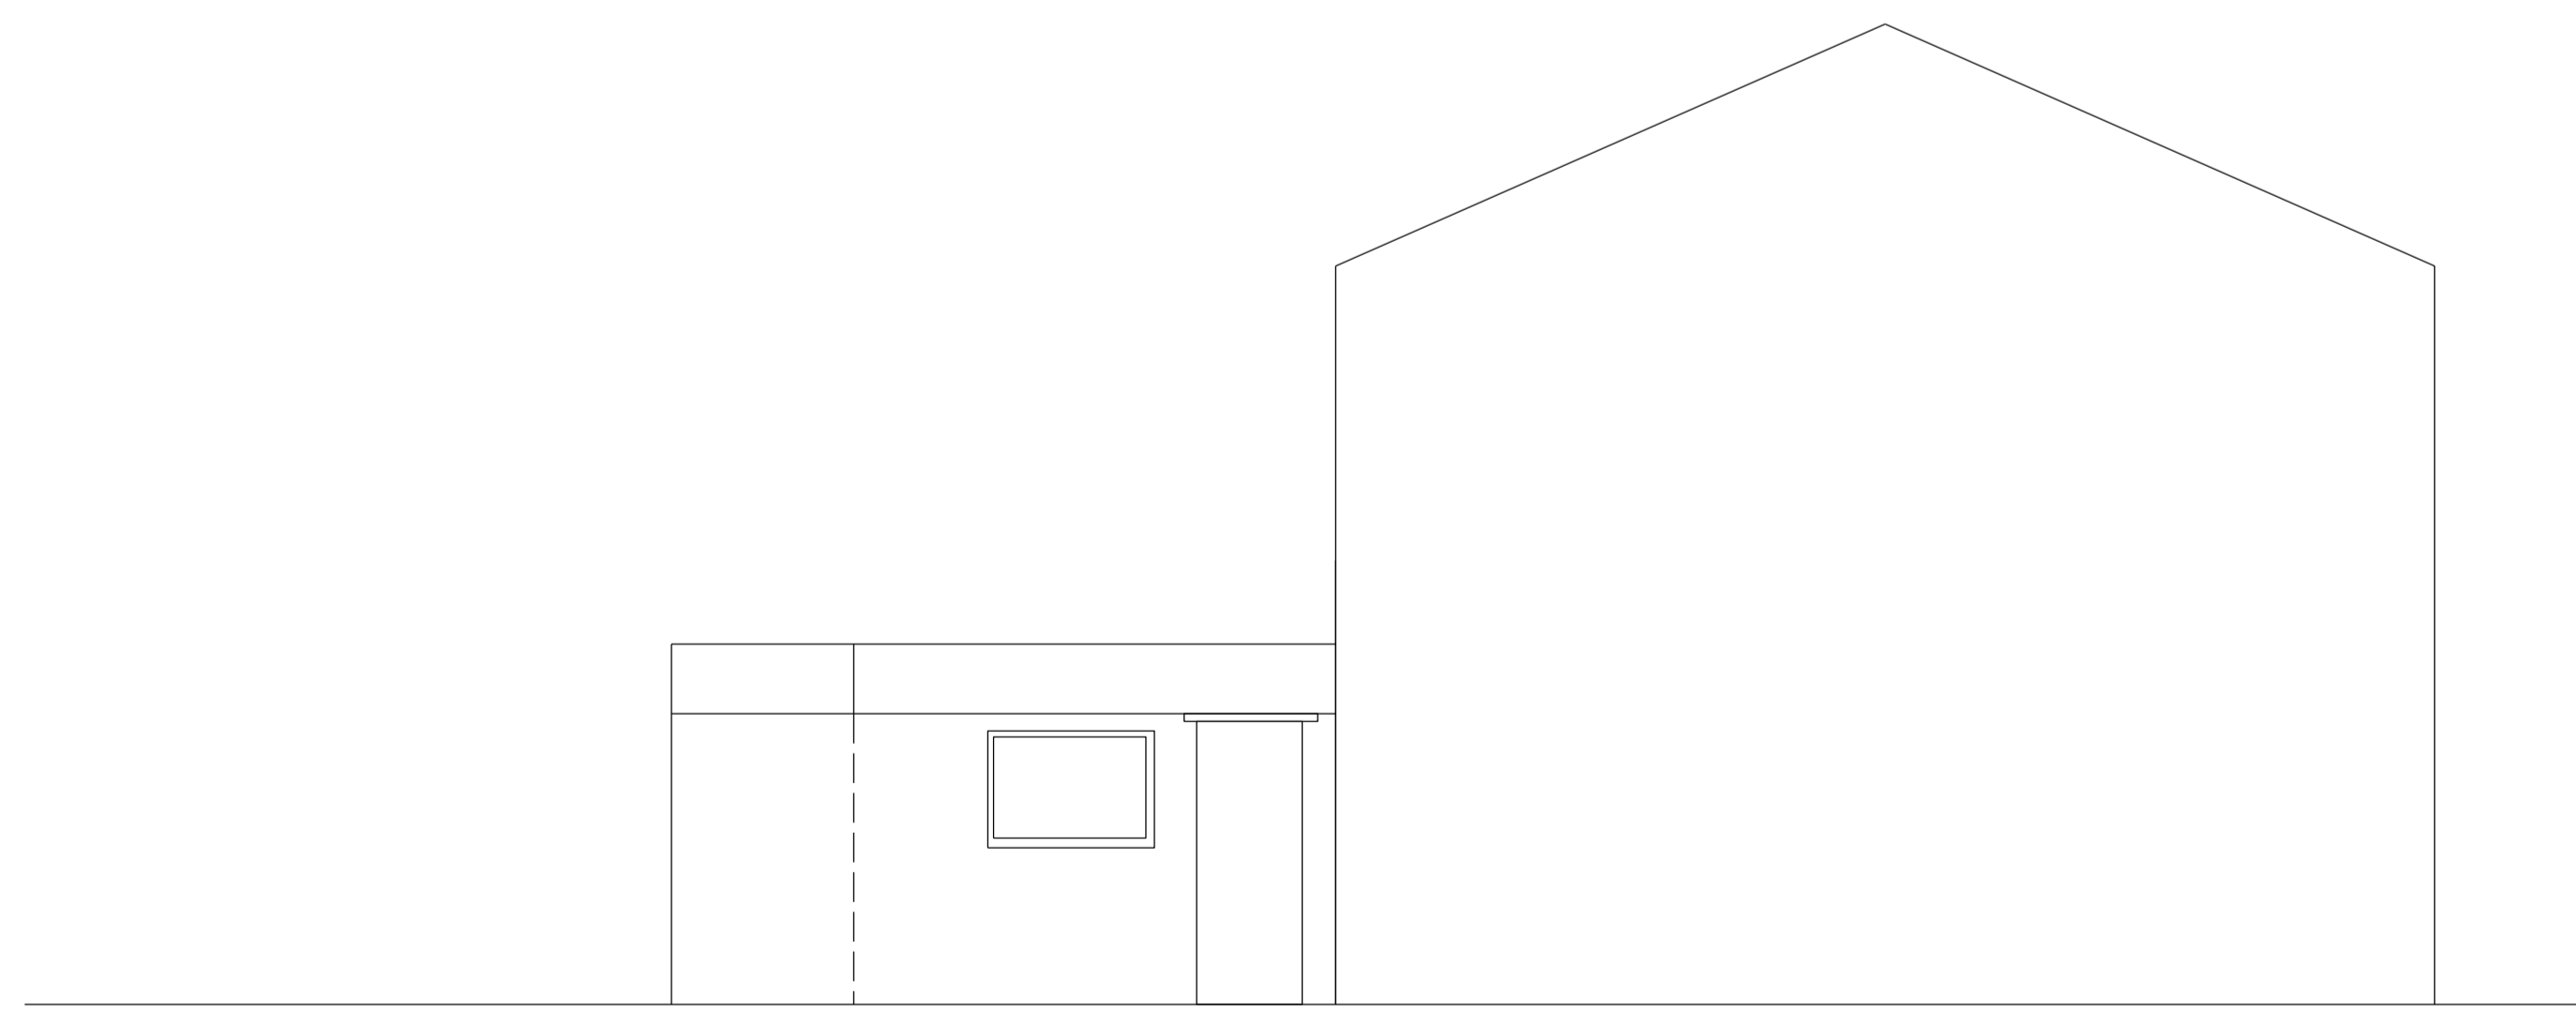

**SIDE ELEVATION**  
SCALE 1:50

**Notes:**

- All dimensions are in millimetres (mm) unless noted otherwise. DO NOT SCALE FROM THIS DRAWING, USE FIGURED DIMENSIONS ONLY.

IF IN DOUBT ASK

Issue	Date	Description	Drawn	Des.	Chkd.
Suitability					
Endorsed by:					
Client					
Martin Hodgson					
Designer					
Martin Hodgson					
Contractor					
Contract No.					
Contract Title					
3 BED TERRACED HOUSE SOUTTERGATE HULL					
ELR & Mileage					
Drawing Title					
EXISTING ELEVATIONS					
Scale (A1)					
AS SHOWN					
Drawing No.					Issue
0003					

