



BLOCK PLAN
SCALE 1:200

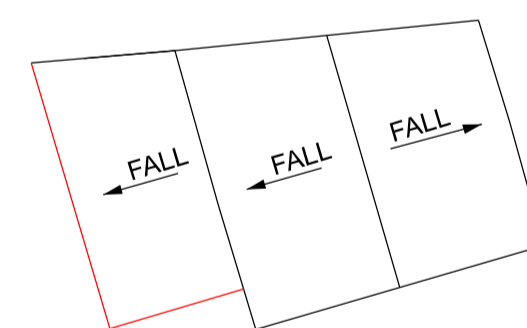

ROOF PLAN
SCALE 1:200

 

Notes:

- All dimensions are in millimetres (mm) unless noted otherwise. DO NOT SCALE FROM THIS DRAWING, USE FIGURED DIMENSIONS ONLY.

IF IN DOUBT ASK

Issue	Date	Description	Drawn	Des.	Chkd.
-------	------	-------------	-------	------	-------

Position	Name	Signature	Date
----------	------	-----------	------

Position	Name	Signature	Date
----------	------	-----------	------

Endorsed by:

Client

Martin Hodgson

Designer

Martin Hodgson

Contractor

Contract No.

Contract Title

3 BED TERRACED HOUSE
SOUTTERGATE
HULL

ELR & Mileage

Drawing Title

PROPOSED BLOCK PLAN AND
ROOF PLAN

Scale (A1) AS SHOWN

Drawing No. 0005 Issue