


3/24/0889/HH/02 - Existing

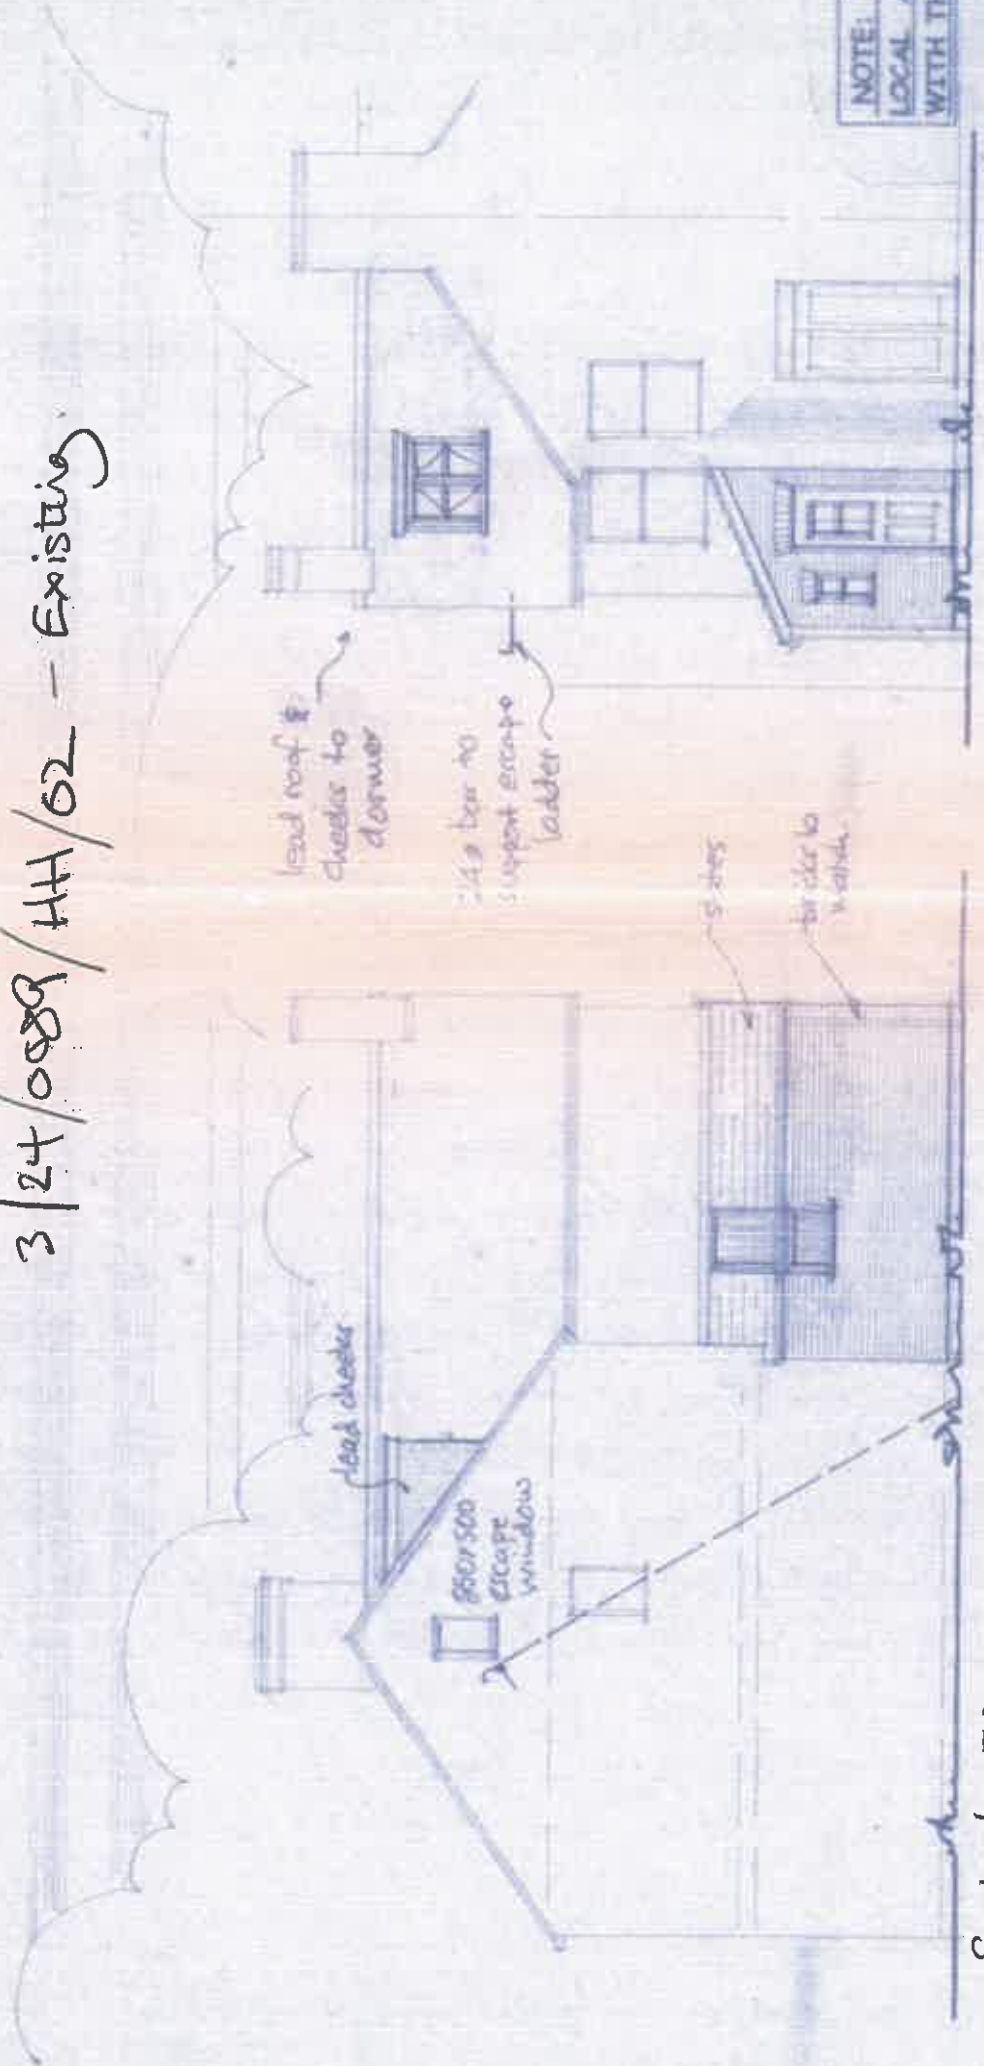

NOTE: ALL LOCAL AUTH WITH THE RE THE PROPERTY WALL ACT PROXIMITY O ATTENTION CONSENTS.

Scale bar: 1" = 100'

side elevation

Scale = 1:100

rear elevation

