

Figured Dimensions only to be taken from this drawing. All dimensions are to be checked on site before any work is put in hand.


If in doubt, ask

**This Drawing is Copyright** ©


This drawing and all design information contained are the copyright of Stanley Partnership and may not be reproduced in any way without express consent.

This drawing must be read in conjunction with all relevant specifications and other specialist drawings


Rev	Description	Date

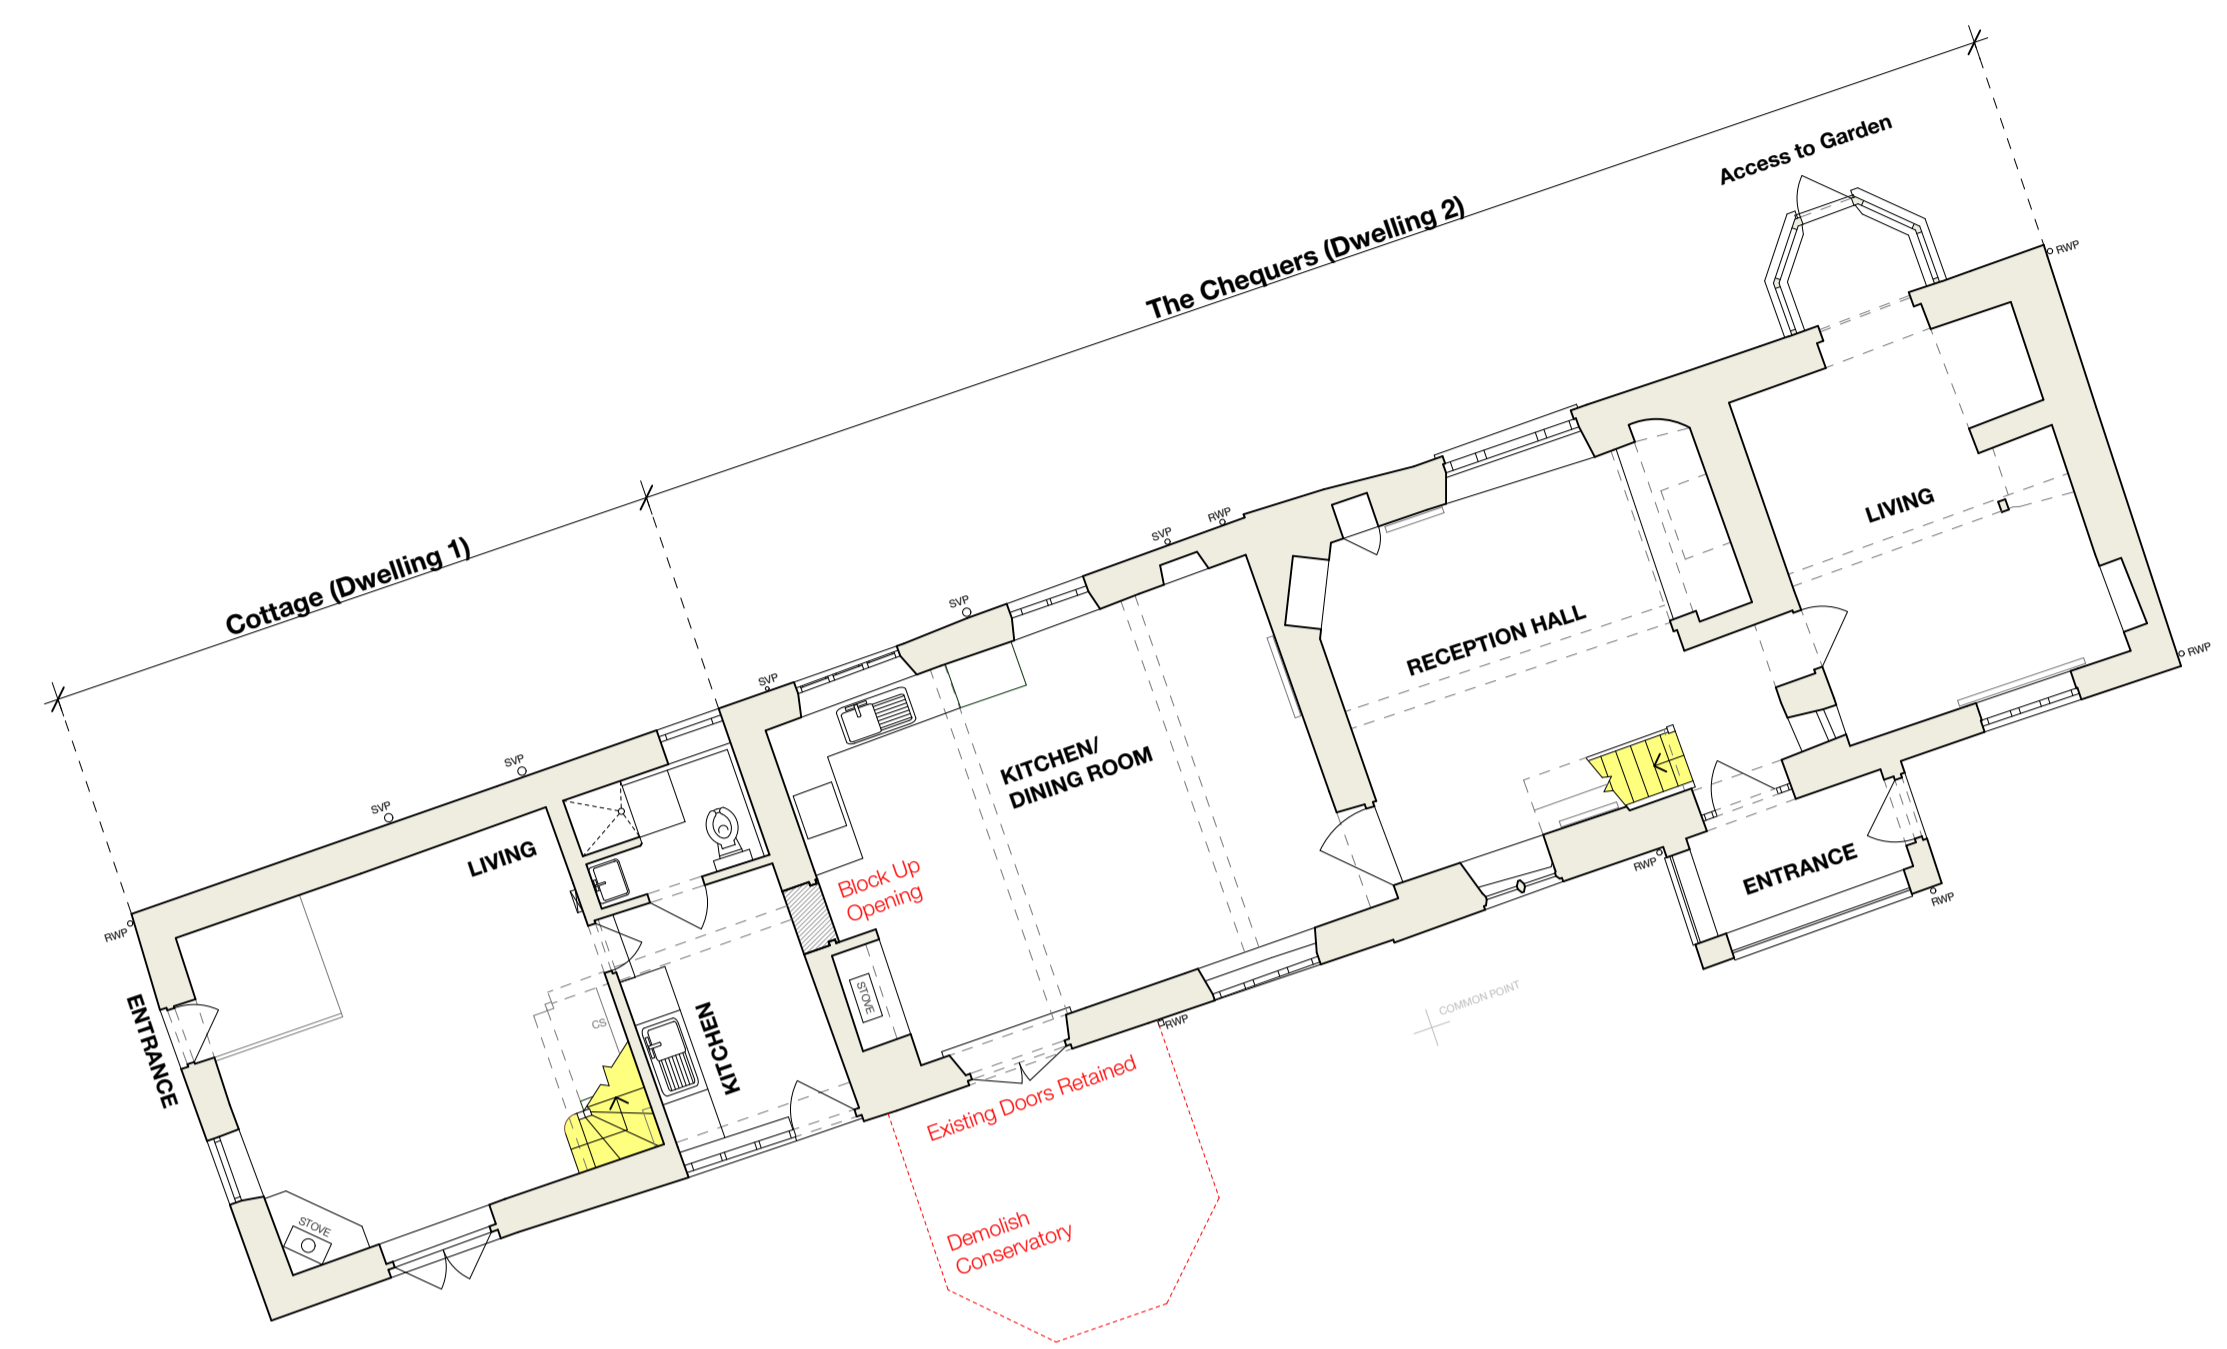

**GROUND FLOOR PLAN**

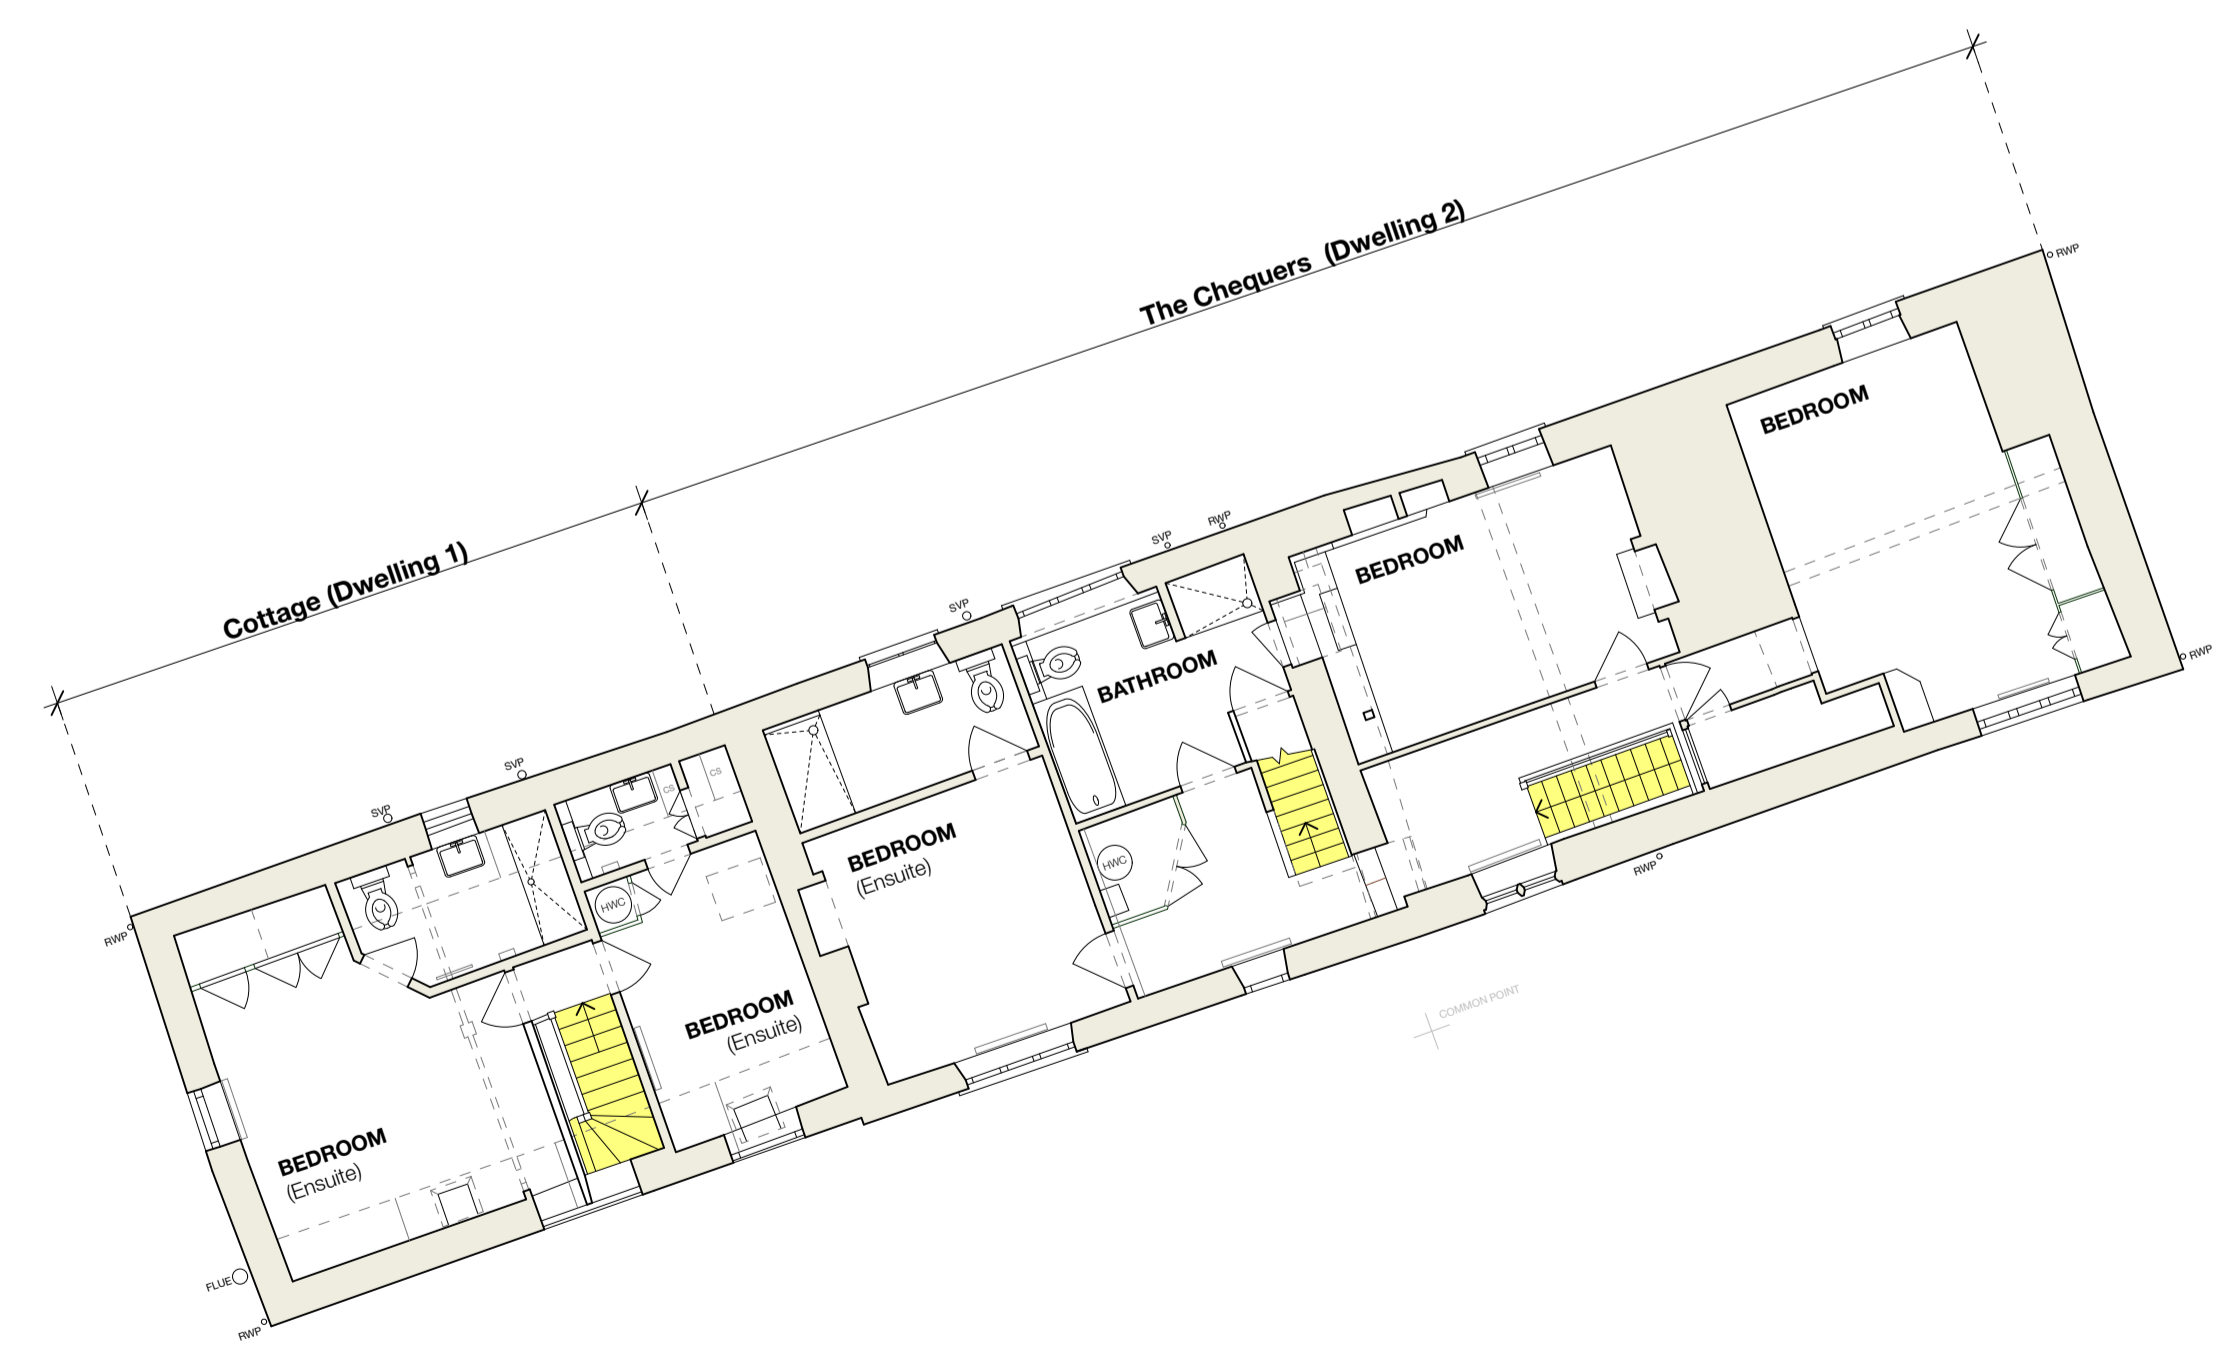


**FIRST FLOOR PLAN**

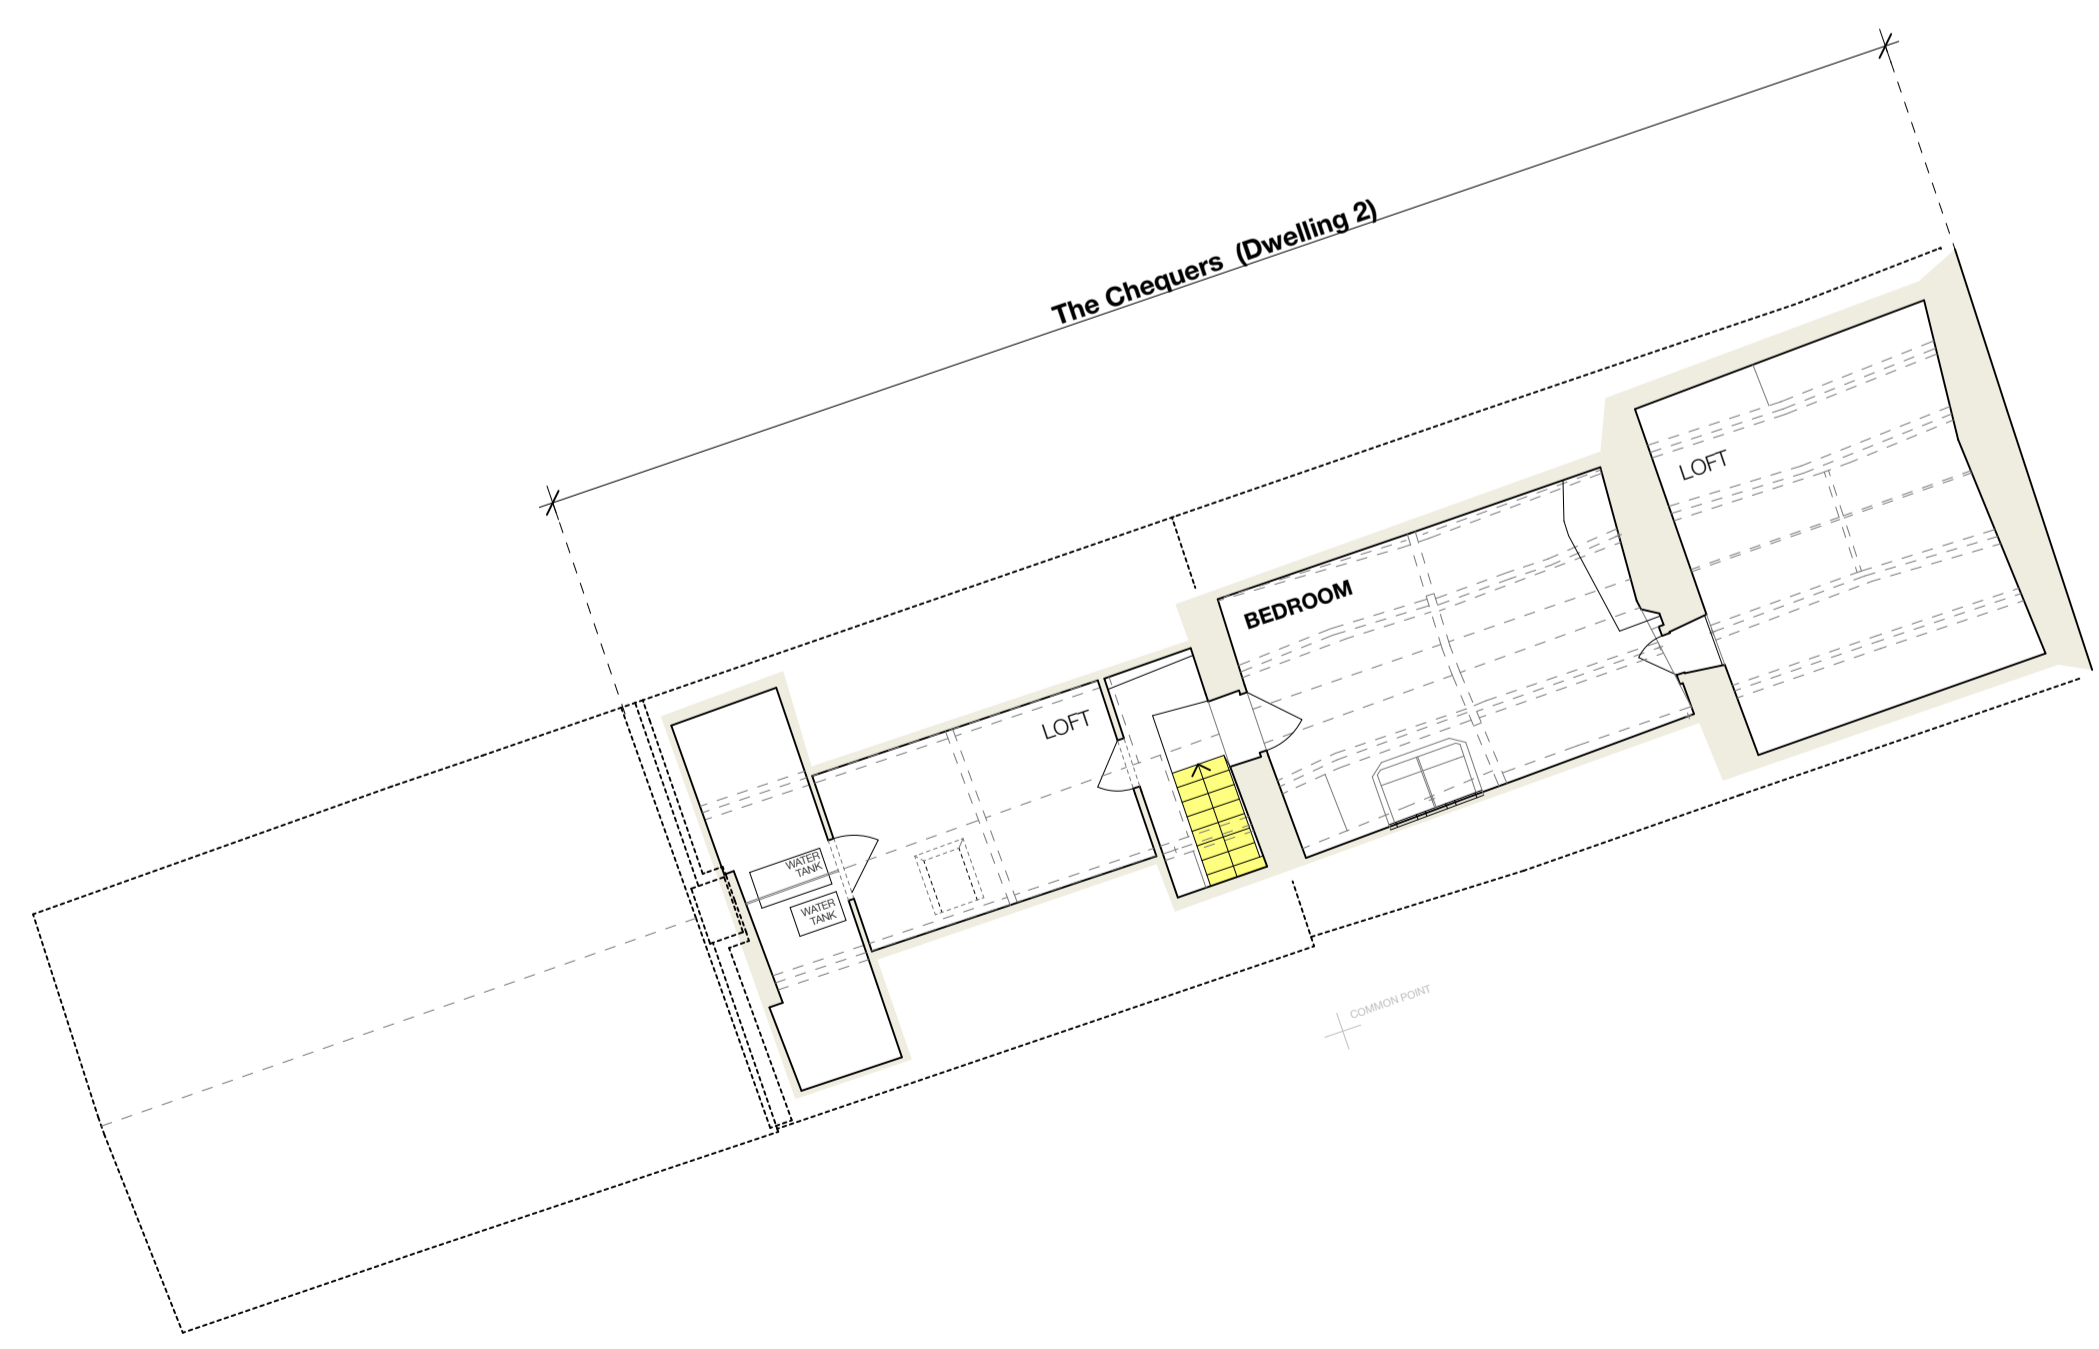

**SECOND FLOOR/LOFT PLAN**

North Point

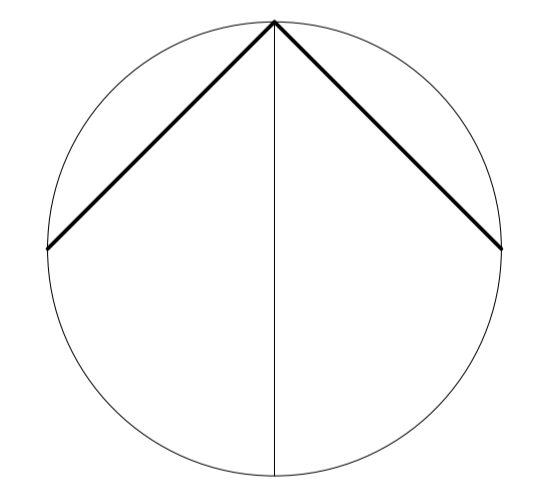

**Stanley Partnership**

**Job**  
The Old Chequers  
Moreton-in-Marsh, GL56 9LB

**PROPOSED**

FLOOR PLANS

**Date** December 2023

**Scale** 1 : 100  
at A1

**Drawing No.** 1669(SK)002

**SP** +44(0)1242  
**2 4 2 9 4 3**  
105-107 Bath Road  
Cheltenham | Glos | GL53 7LE

www.stanleypartnership.co.uk

Architecture | Design | Planning