

Figured Dimensions only to be taken from this drawing. All dimensions are to be checked on site before any work is put in hand.


If in doubt, ask

This Drawing is Copyright ©


This drawing and all design information contained are the copyright of Stanley Partnership and may not be reproduced in any way without express consent.

This drawing must be read in conjunction with all relevant specifications and other specialist drawings

Rev	Description	Date

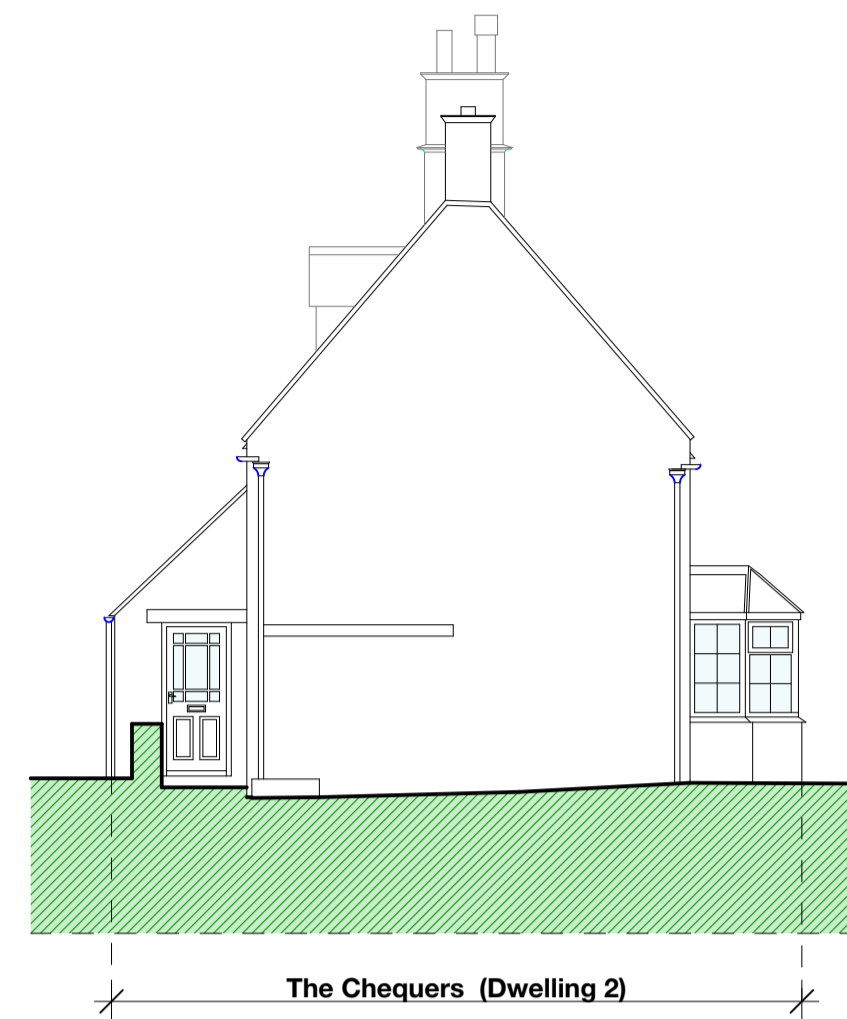

NORTH EAST ELEVATION
(SIDE)

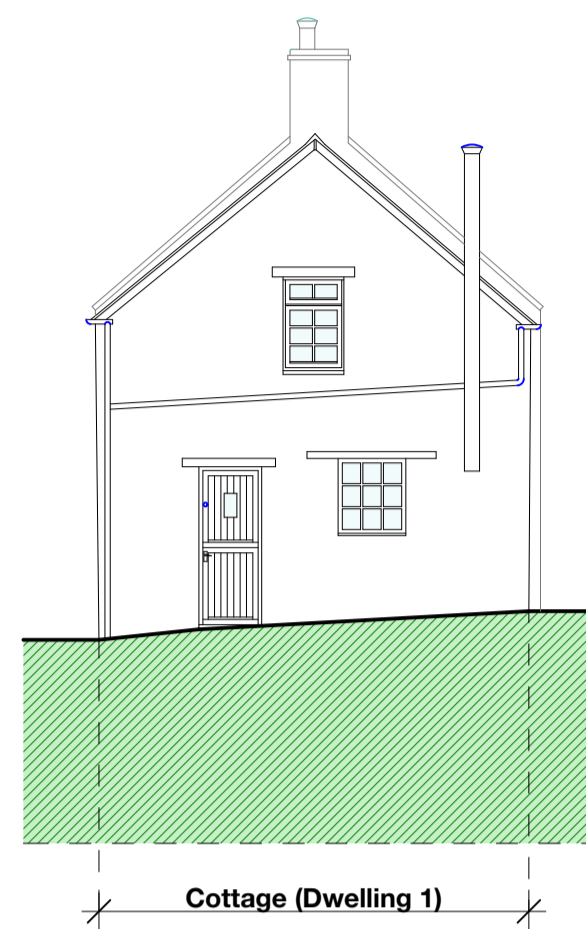

SOUTH WEST ELEVATION
(SIDE)



NORTH WEST ELEVATION
(REAR)



SOUTH EAST ELEVATION
(FRONT)

EXTERNAL ALTERATIONS

- Remove Moden Conservatory
- Install Hedge & Timber Gates to Divide Properties

North Point

Stanley Partnership

Job
The Old Chequers
Moreton-in-Marsh, GL56 9LB

PROPOSED

ELEVATIONS

Date December 2023

Scale 1 : 100
at A1

Drawing No. 1669(SK)003

SP +44(0)1242
2 4 2 9 4 3
105-107 Bath Road
Cheltenham | Glos | GL53 7LE

www.stanleypartnership.co.uk

Architecture | Design | Planning