


PROPOSED EXTENSION, BEECH COTTAGE, COLN ST ALDWYNS

This drawing is copyright of CLARK & MASLIN Ltd and may not be copied or reproduced without permission.
 Figured dimensions are to be taken in preference to scaled dimensions.
 Large scale drawings to have preference to small scale drawings.
 Dimensions for fixed-in items are to be checked on site prior to manufacture.



REV	DETAIL OF REVISION	BY	DATE
-----	--------------------	----	------



WEST ELEVATION

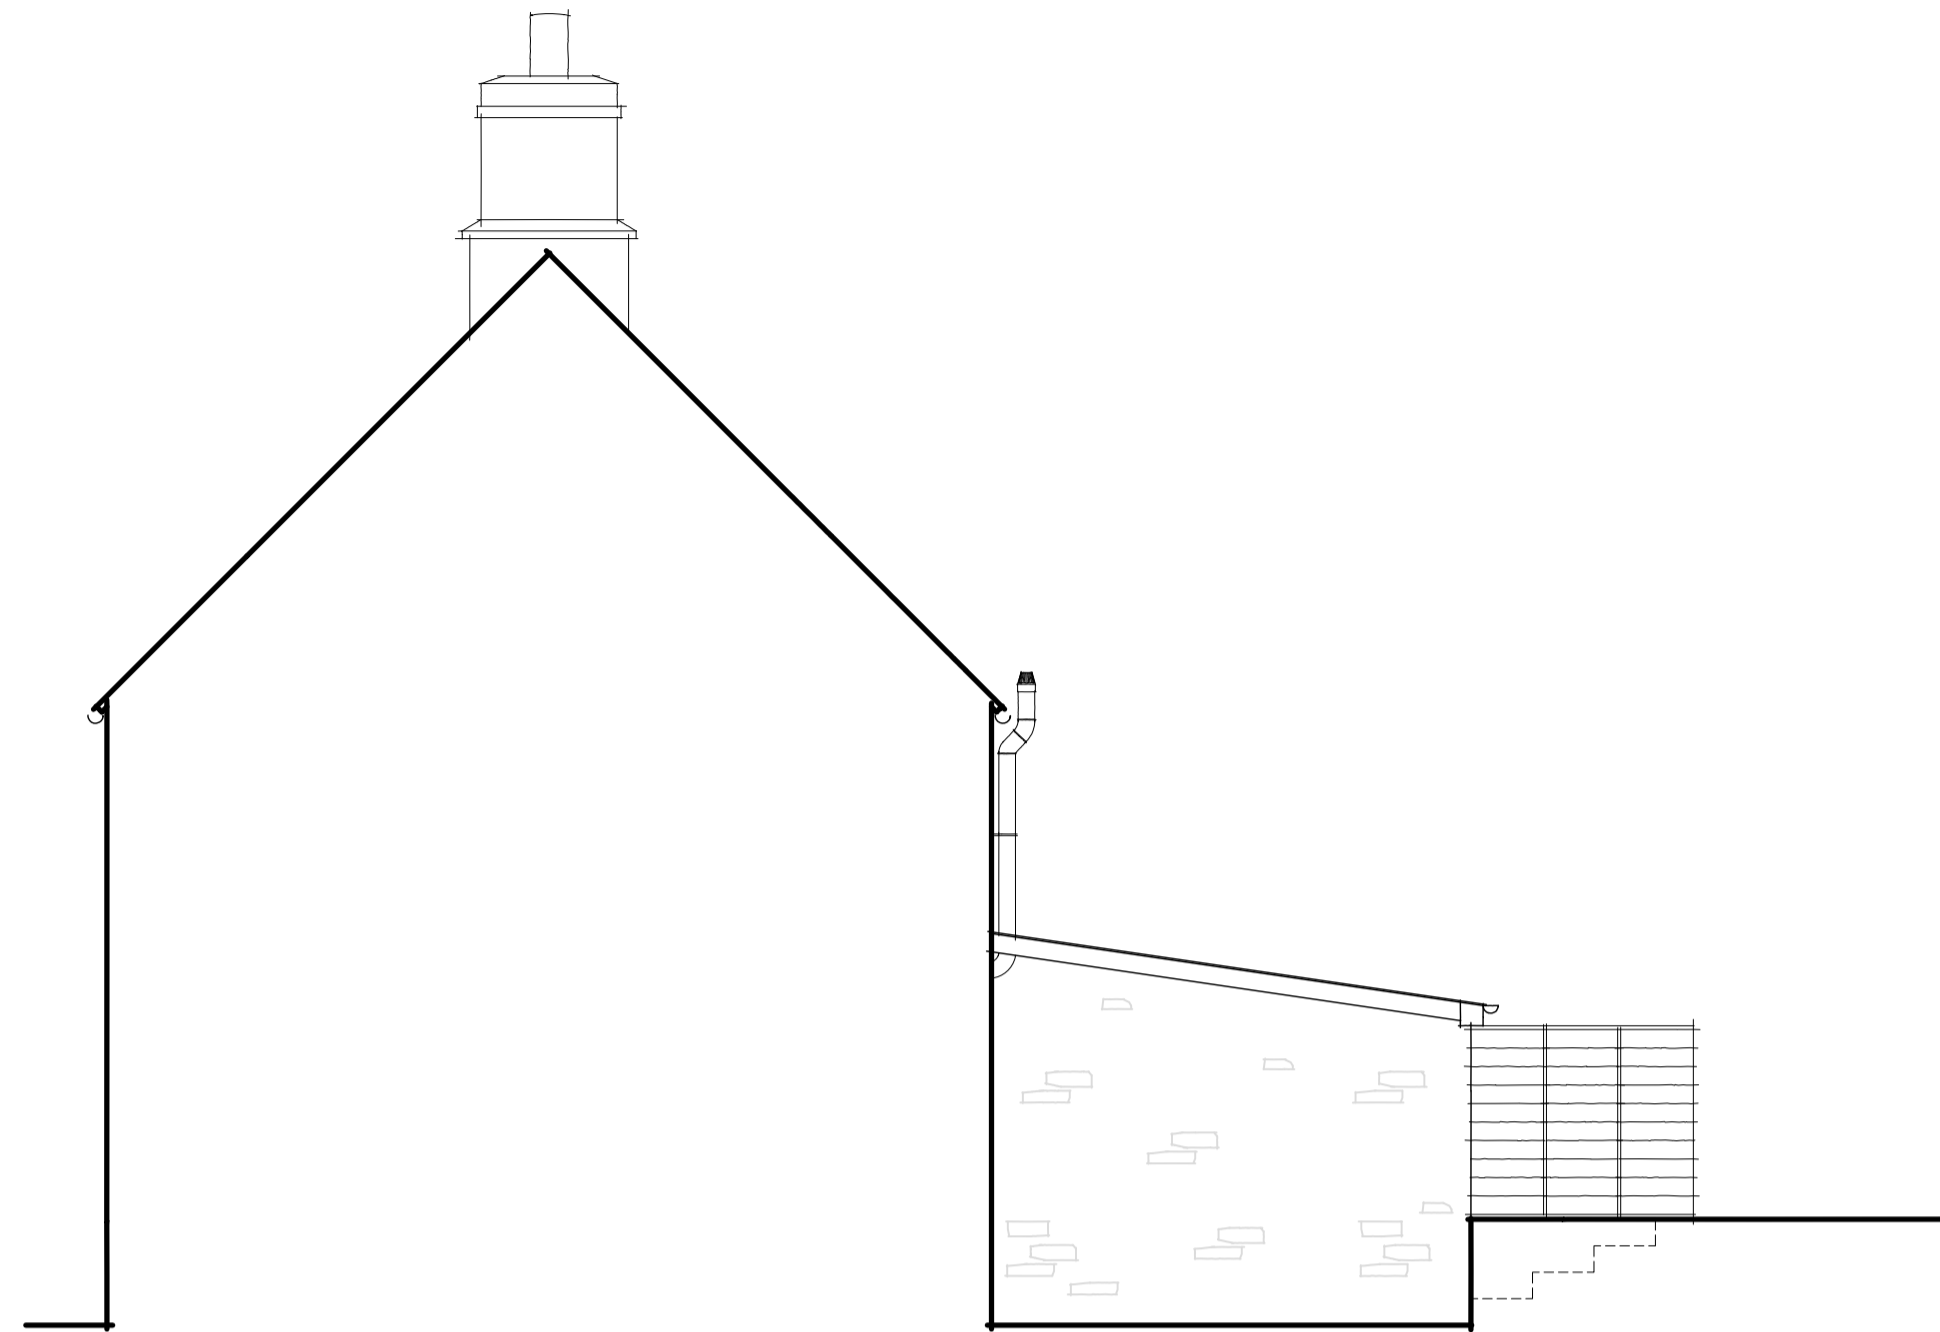

NORTH ELEVATION

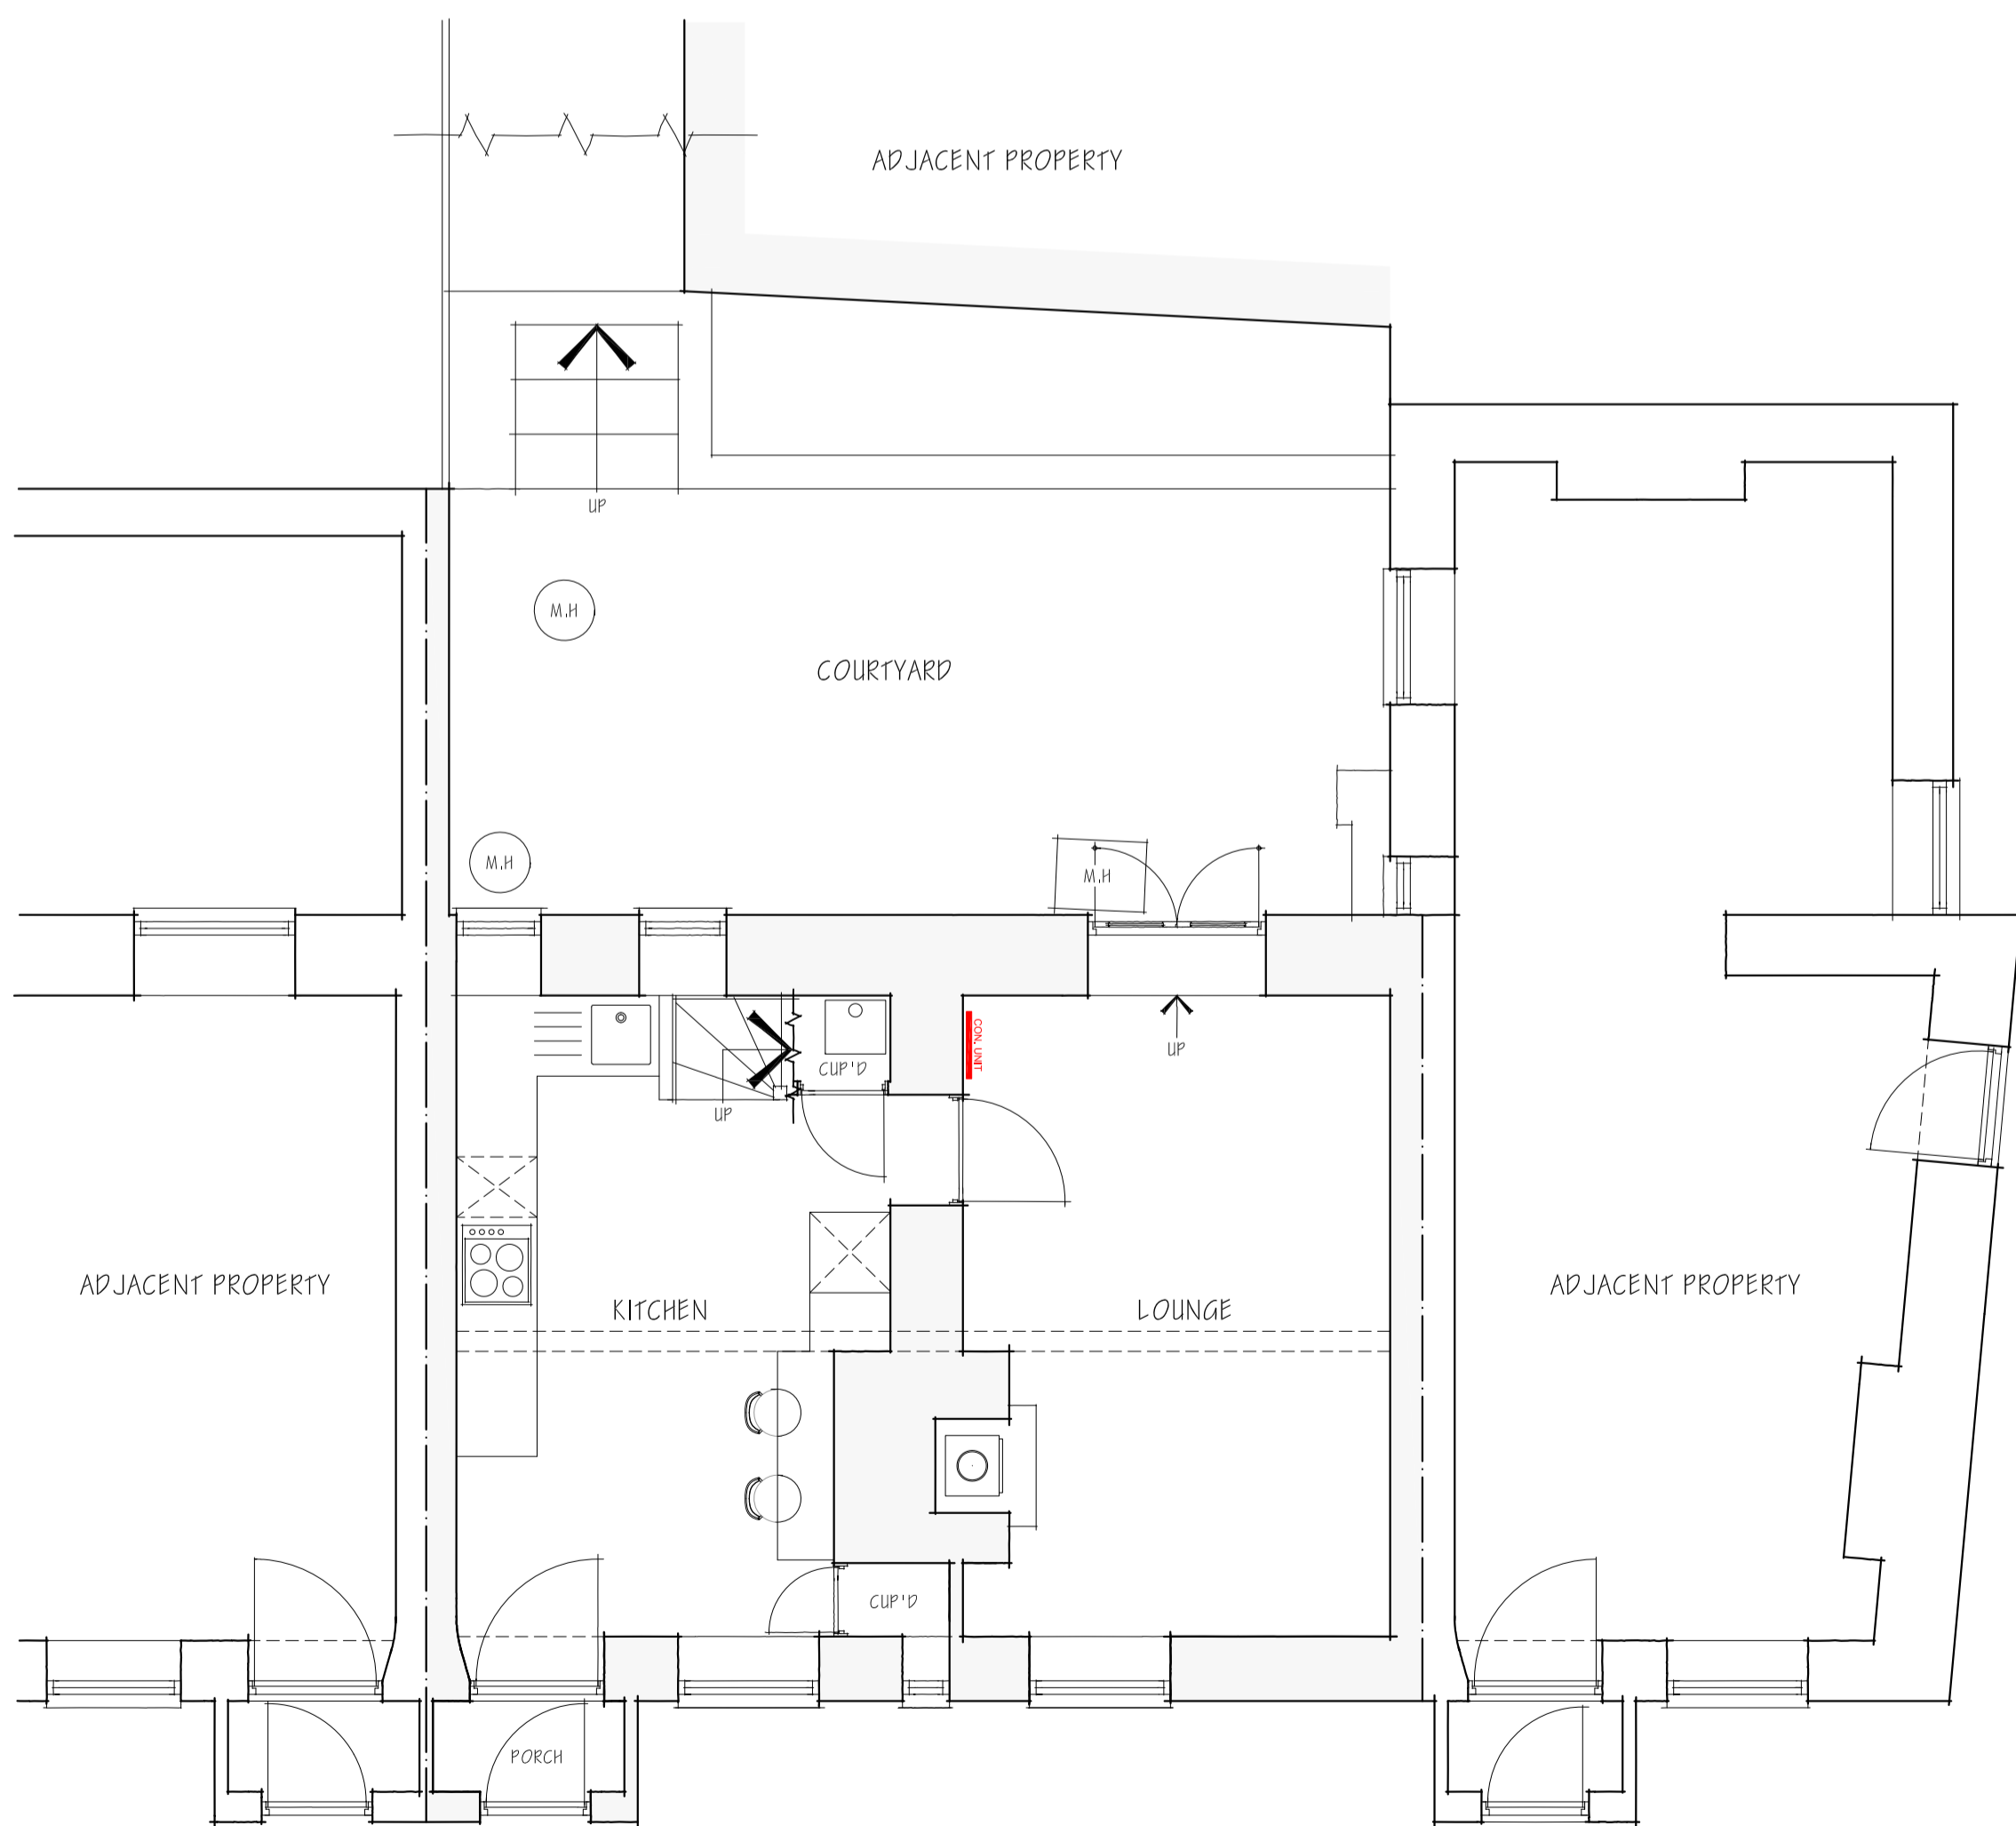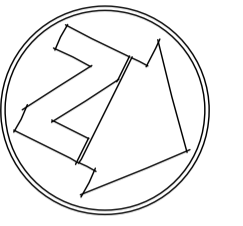

GROUND FLOOR PLAN



FIRST FLOOR PLAN

SURVEY DRAWING



Client MRS ROWENA LUARD			
Project PROPOSED EXTENSION & ALTERATIONS, BEECH COTTAGE, COLN ST. ALDWYNS, GLOUCESTERSHIRE, GL7 5AW			
Description EXISTING FLOOR PLANS & ELEVATIONS (PART)			
Scale 1:50	PG Size A1	Drawn EM	Date OCT '23
Drawing No 5581/01		Revision -	