


PROPOSED EXTENSION, BEECH COTTAGE, COLN ST ALDWYNS

This drawing is copyright of CLARK & MASLIN Ltd and may not be copied or reproduced without permission.
 Figured dimensions are to be taken in preference to scaled dimensions.
 Large scale drawings to have preference to small scale drawings.
 Dimensions for fixed-in items are to be checked on site prior to manufacture.


REV	DETAIL OF REVISION	BY	DATE
A	AMENDED TO CLIENTS REQUESTS	EM	07/11/23
B	AMENDED TO CLIENTS REQUESTS	EM	12/12/23
C	AMENDED FOR PLANNING	EM	18/12/23



WEST ELEVATION

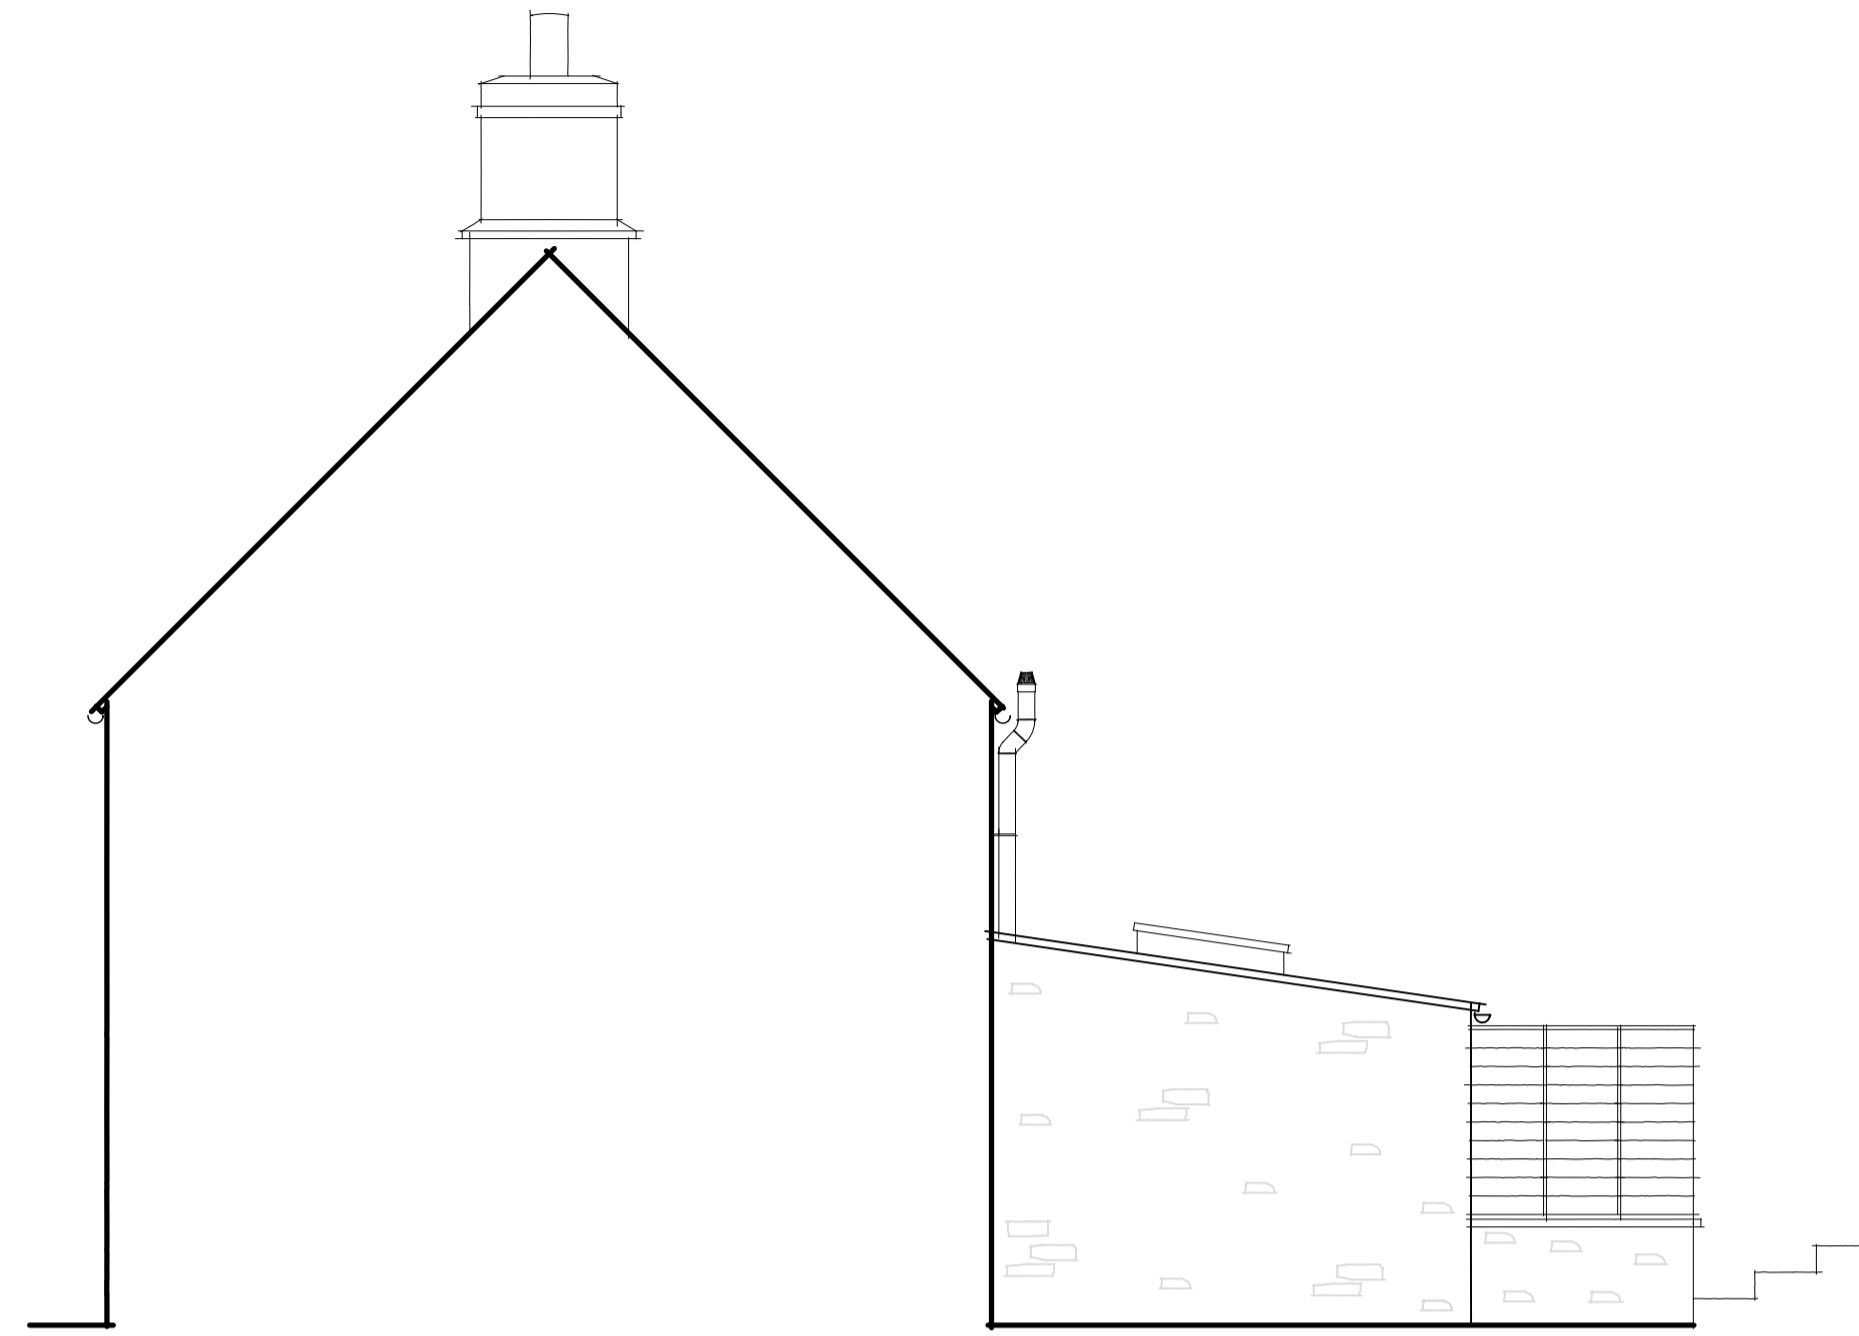

NORTH ELEVATION

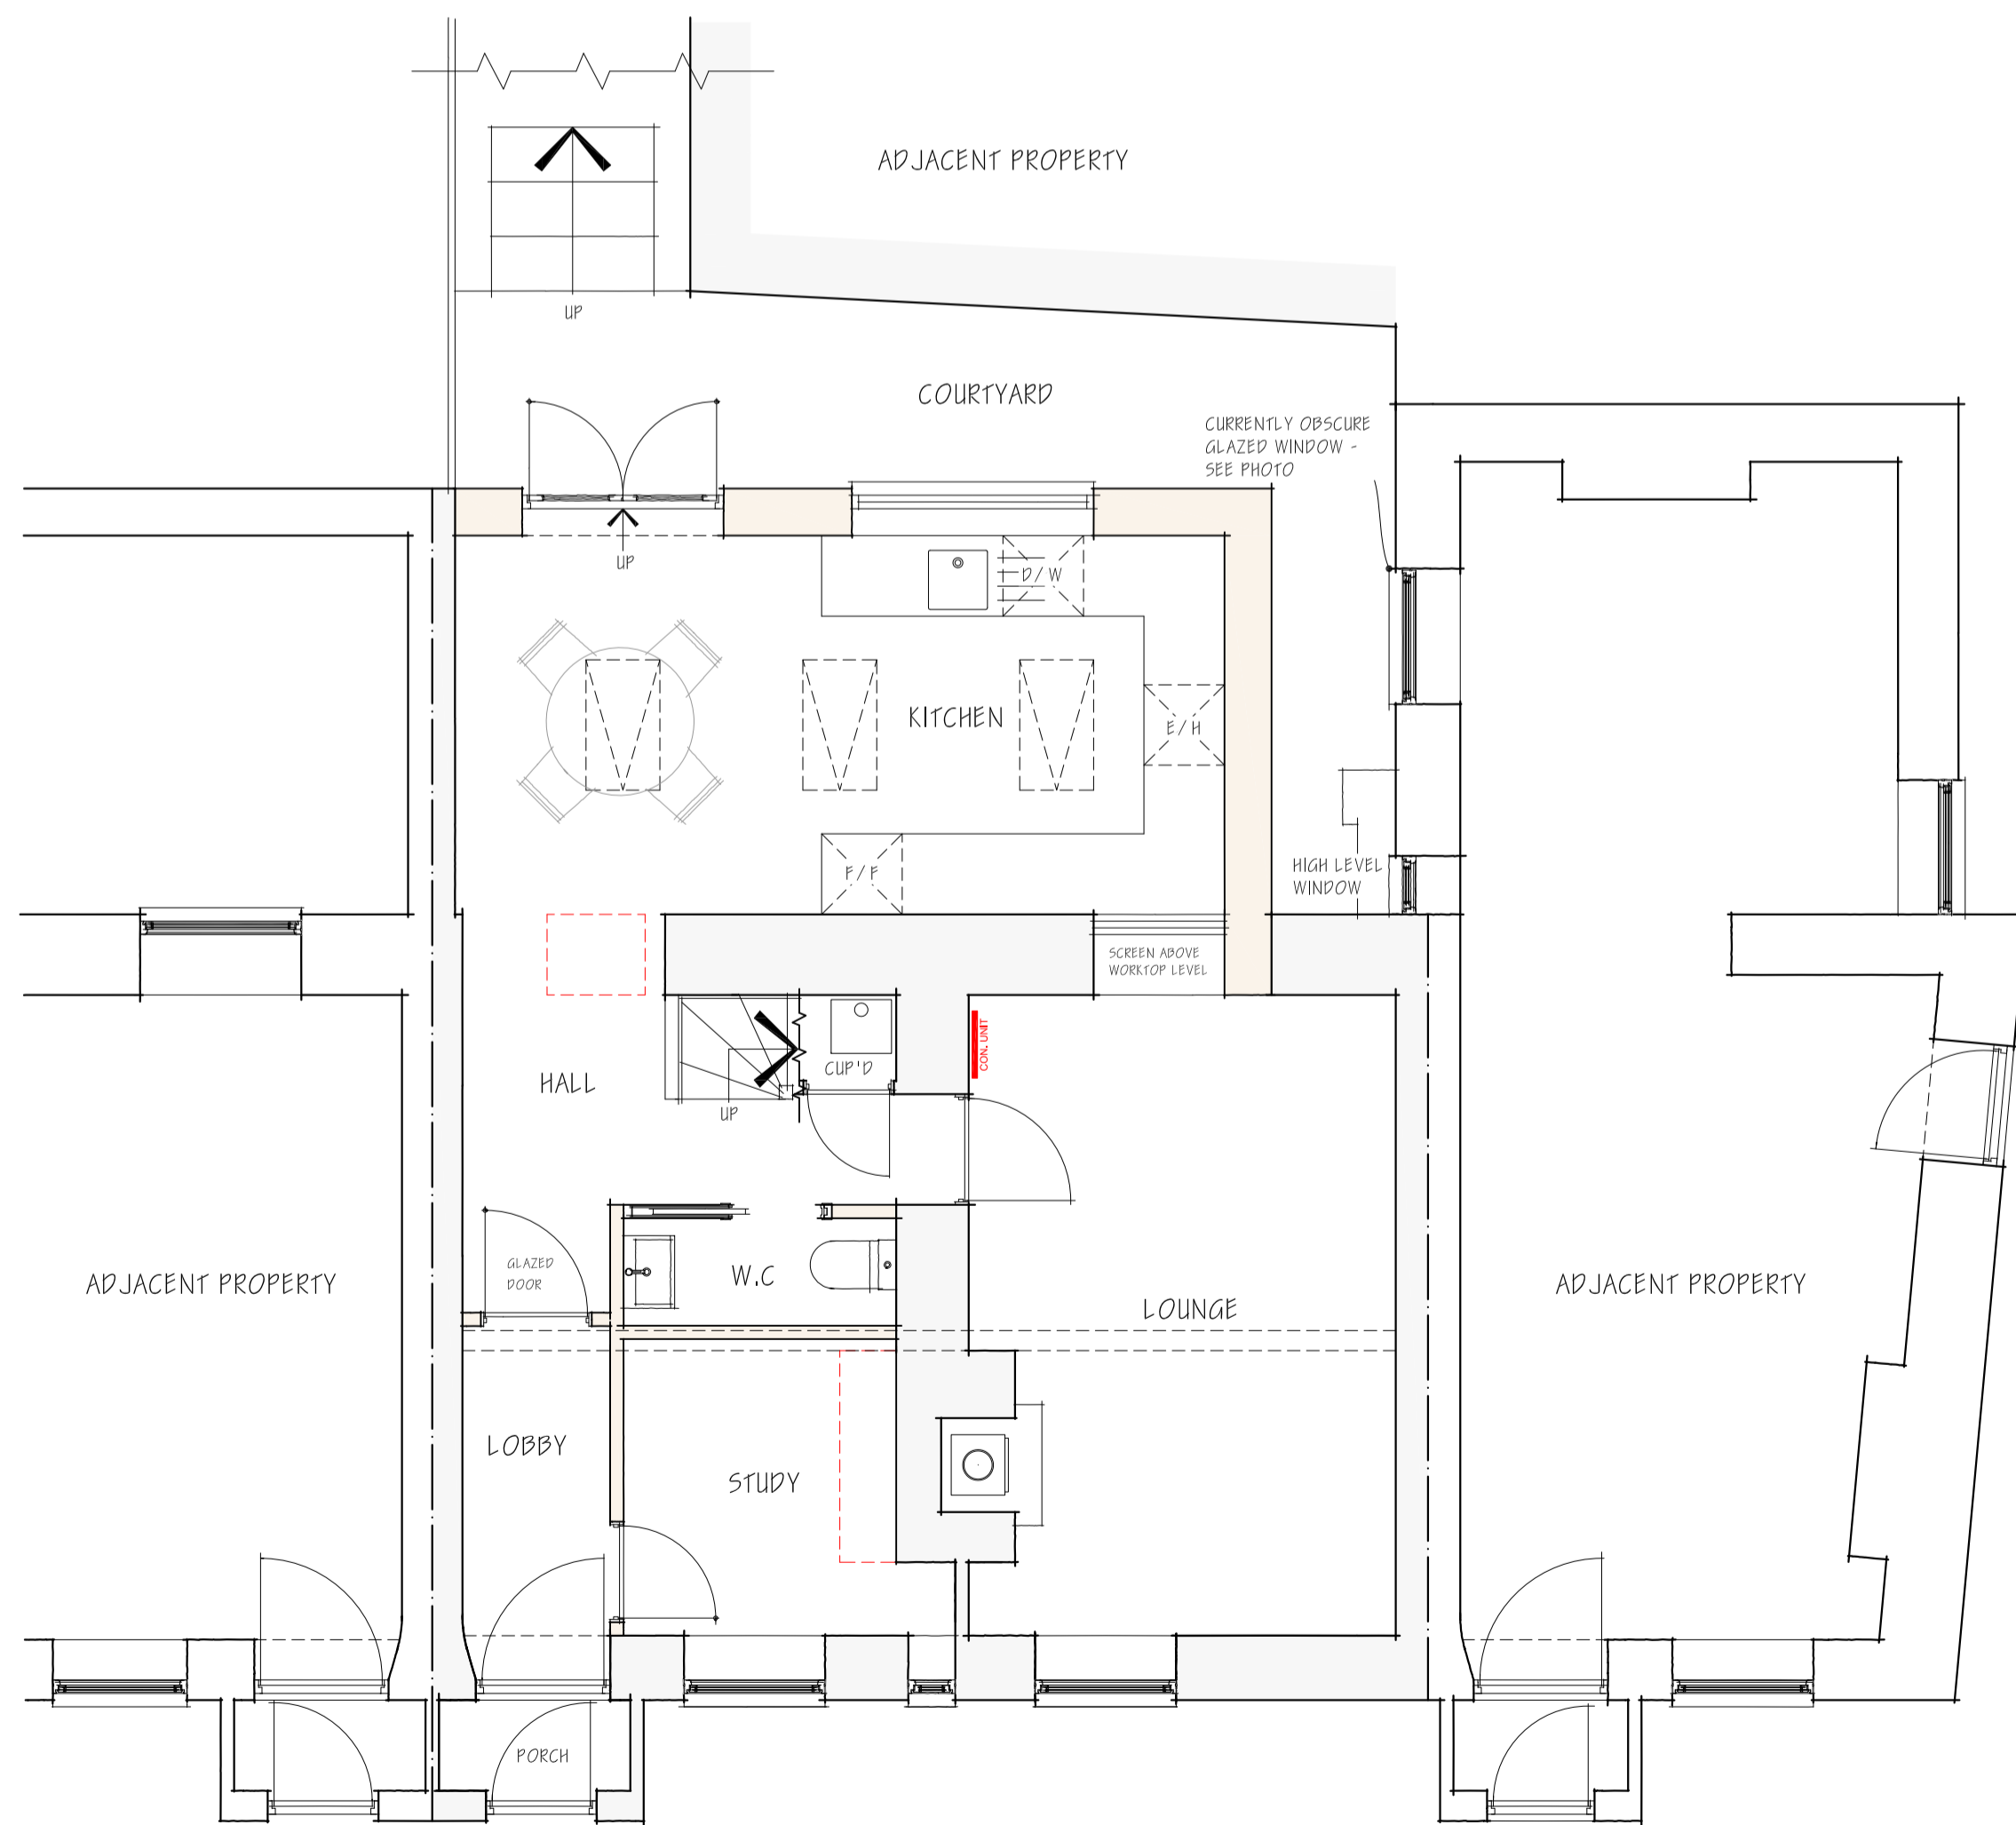

GROUND FLOOR PLAN



FIRST FLOOR PLAN

PLANNING DRAWING



Client
MRS ROWENA LUARD

Project
PROPOSED EXTENSION & ALTERATIONS,
BEECH COTTAGE, COLN ST. ALDWYNS,
GLOUCESTERSHIRE, GL7 5AW

Description
PROPOSED FLOOR PLANS & ELEVATIONS
(PART)

Scale 1:50	PG Size A1	Drawn EM	Date OCT '23
---------------	---------------	-------------	-----------------

Drawing No 5581/50	Revision C
-----------------------	---------------