




Notes:

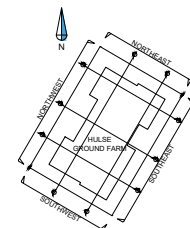

Rev	Comments	By	Chkd	Date
A	Issued Section A-A	SB	LCB	16/10/2023



SURVEYBASE
PRECISION DIGITAL SURVEYORS

www.surveybase.co.uk
Bath: 01225 314370 - London: 02039 066892

Project Name
HULSE GROUND FARM, LITTLE FARRINGTON,
GLOUCESTERSHIRE GL7 3QR

CAD Drawing Name
SB9237 - MBS - HOUSE - REV A

Drawing Title
SOUTHEAST ELEVATION

Client
ECL Chartered Surveyors

Date
16/10/2023

Scale
A1 @ 1:50

Drawn By
SB - LC

Checked By
SB - ND


SB Code
SB9237

Revision
A

Grid Orientation
ARBITRARY

Site Level Datum
OS GPS

All dimensions are to be checked on site where applicable. This drawing must not be scaled, and only written dimensions should be requested.

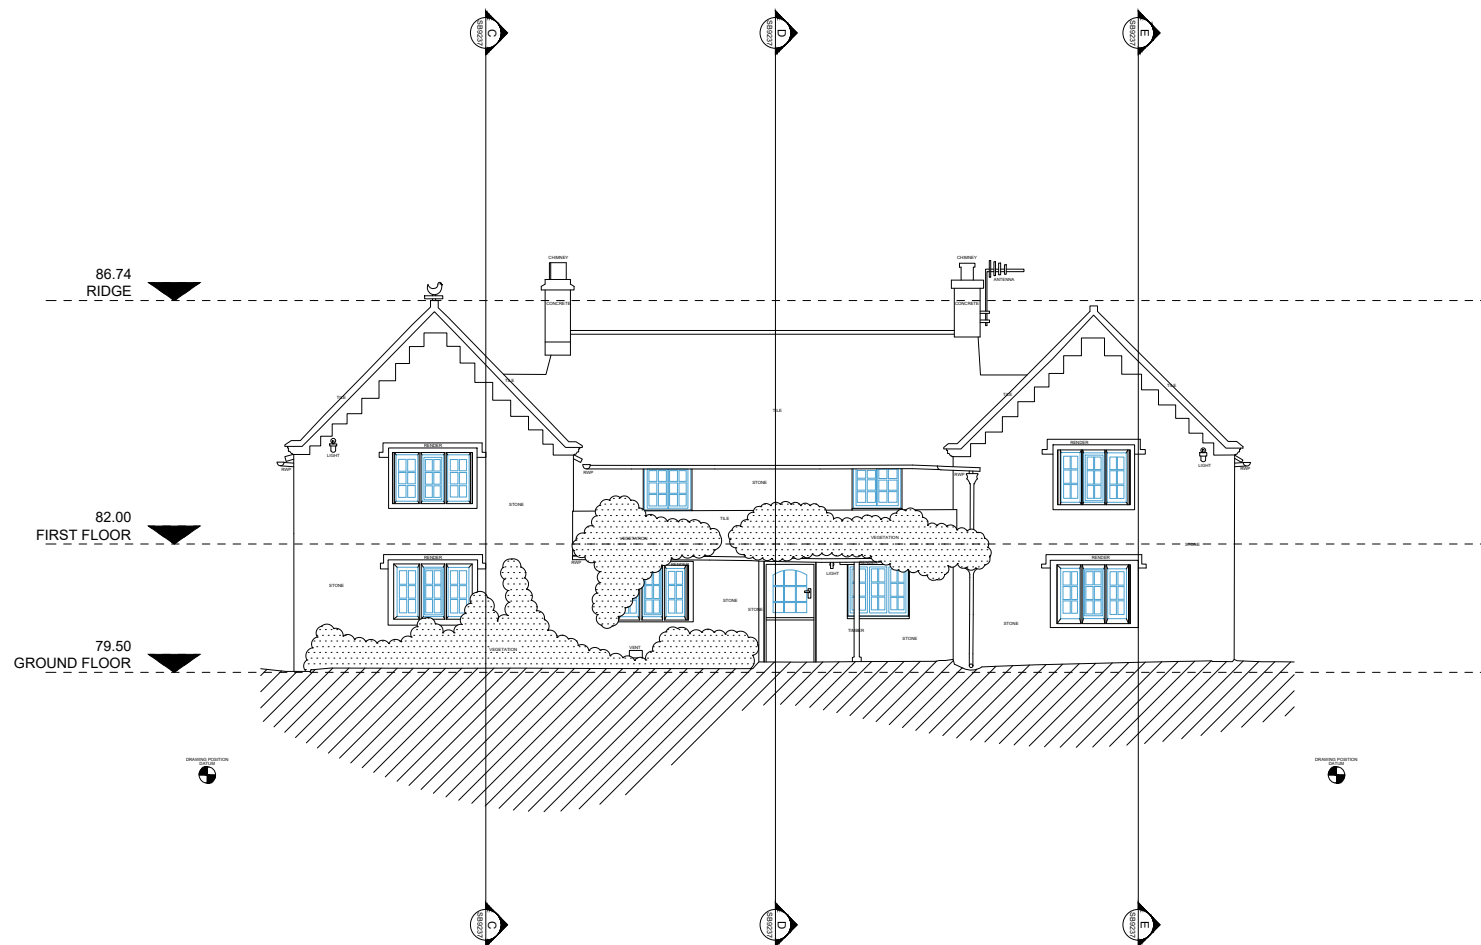

SOUTHEAST ELEVATION

