




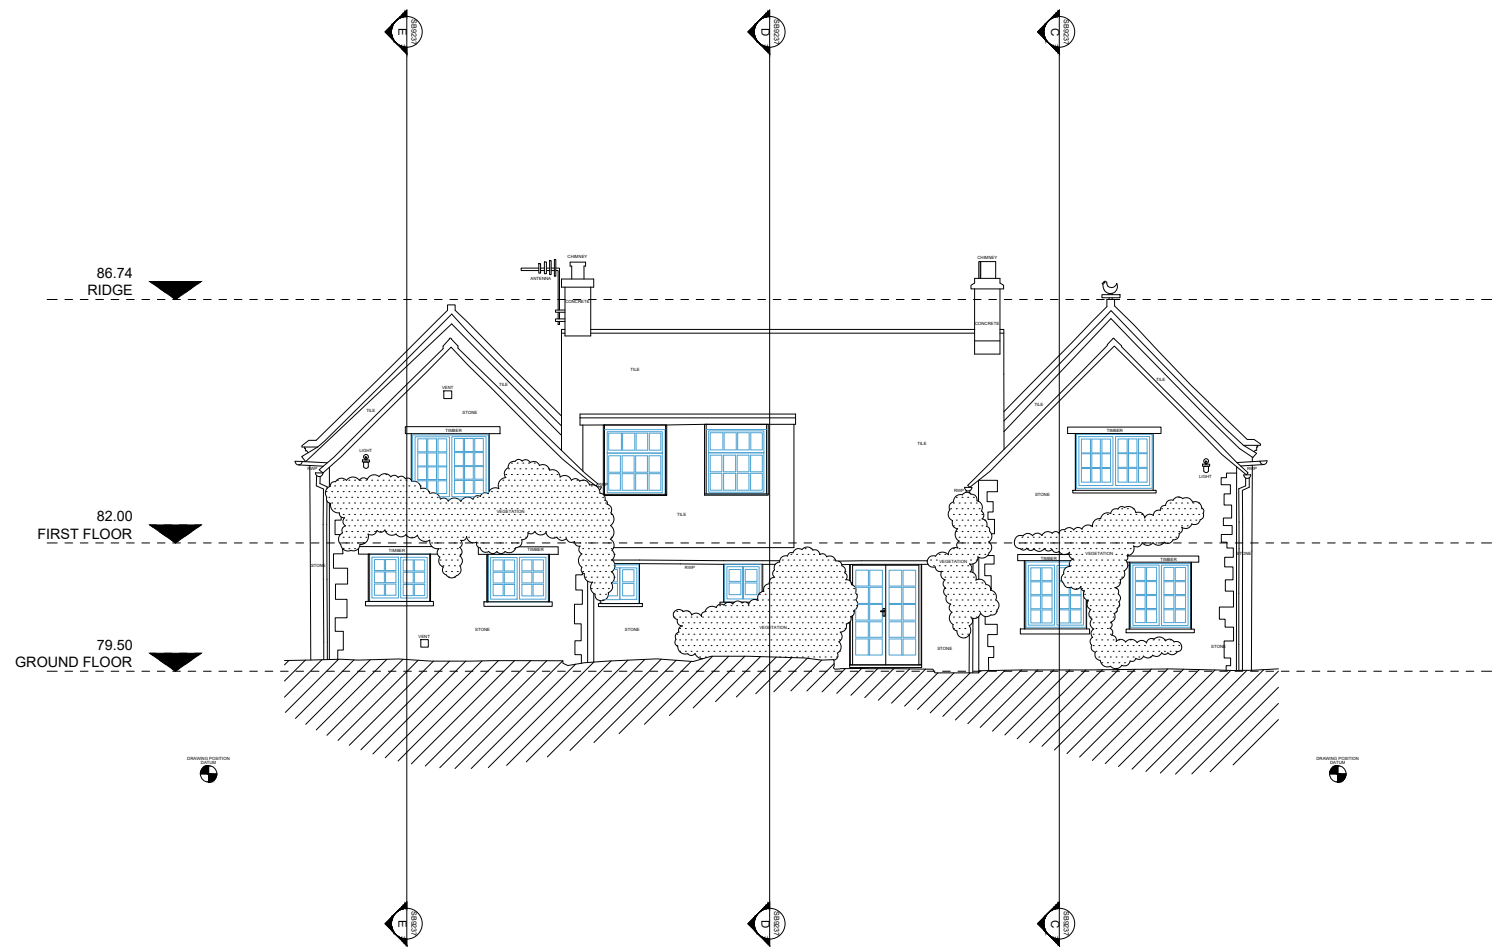

Notes:

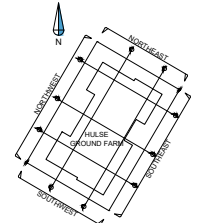

NORTHWEST ELEVATION

 

Rev	Comments	By	Chkd	Date
A	Revised Section A-A	SB	ND	16/10/2023



**SURVEYBASE**  
PRECISION DIGITAL SURVEYORS  
www.surveybase.co.uk  
Bath: 01225 314370 - London: 02039 066892

Project Name  
HULSE GROUND FARM, LITTLE FARRINGTON,  
GLOUCESTERSHIRE GL7 3QR

CAD Drawing Name  
SB9237 - MBS - HOUSE - REV A

Drawing Title  
NORTHWEST ELEVATION

Client  
ECL Chartered Surveyors

Date  
16/10/2023

Scale  
A1 @ 1:50

Drawn By SB - LC	Checked By SB - ND	SB Code SB9237	Revision A
---------------------	-----------------------	-------------------	---------------

Grid Orientation ARBITRARY	Site Level Datum OS GPS
-------------------------------	----------------------------

All dimensions are to be checked on site where applicable. This drawing must not be scaled, and only written dimensions should be requested.

This service and any other services provided are not guaranteed, and copyright should be notified by our licensors. This service is provided as a guide only and is not intended to be used as a basis for any other service.