



Do not scale from this drawing, use figured dimensions. All dimensions to be checked on site before work commences. All errors and omissions to be reported to the architect / supervising officer.




EXISTING FRONT ELEVATION
1:100

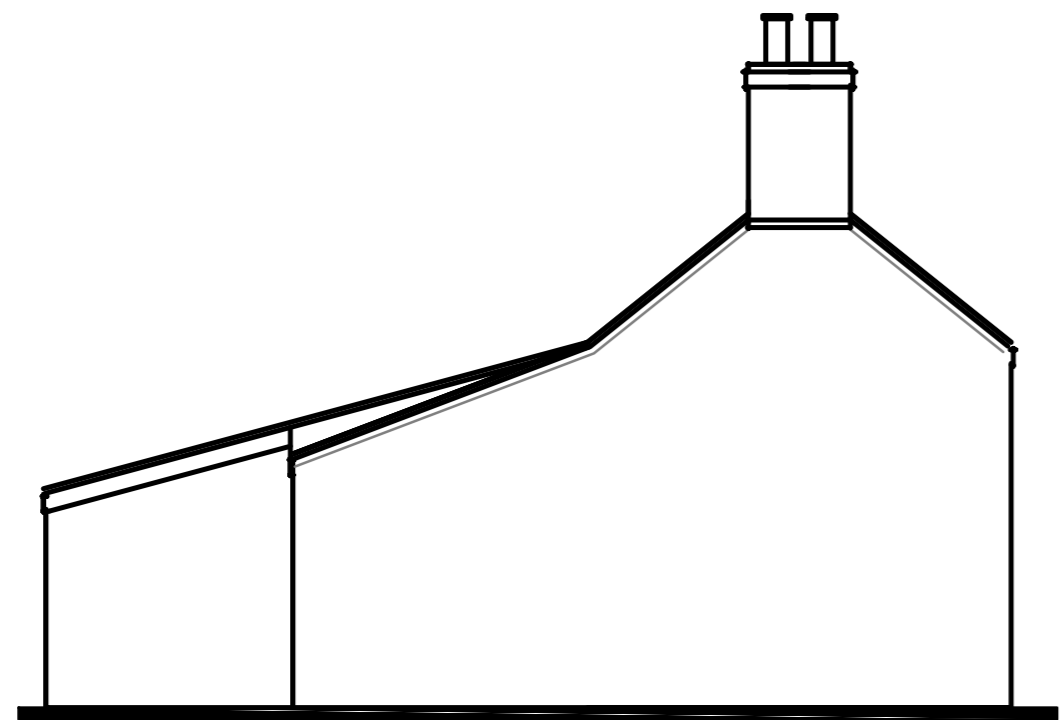


EXISTING SIDE ELEVATION
1:100

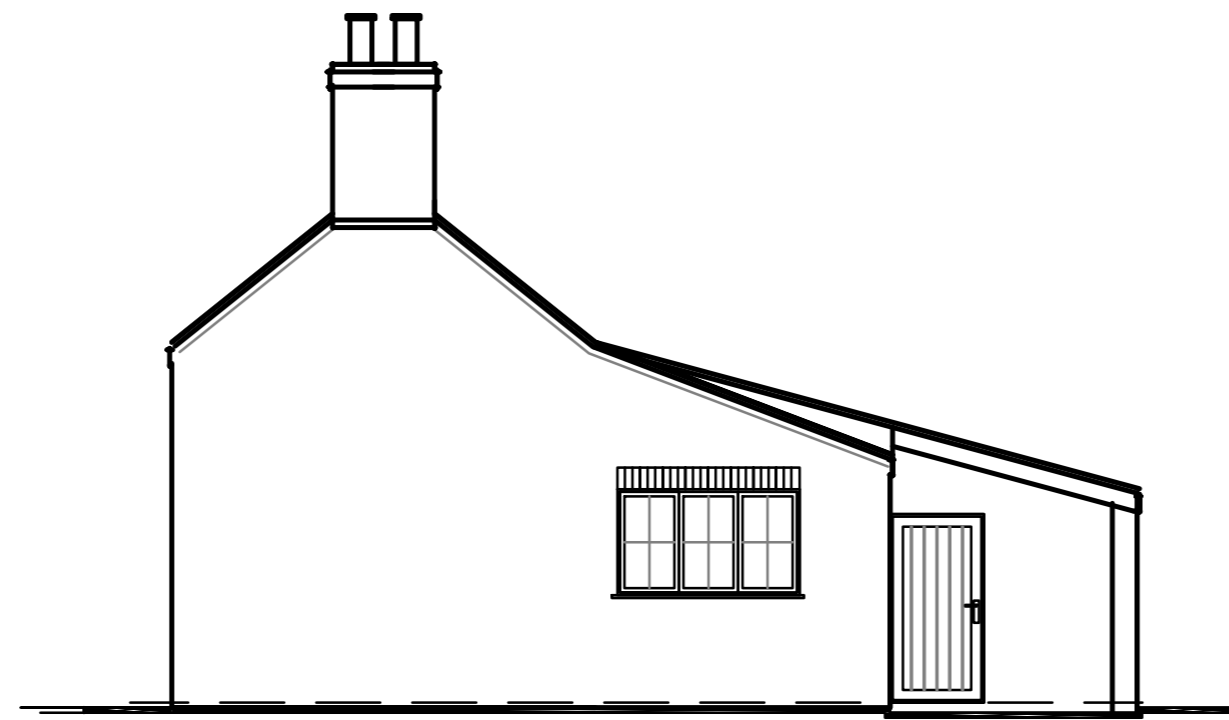

EXISTING SIDE ELEVATION
1:100

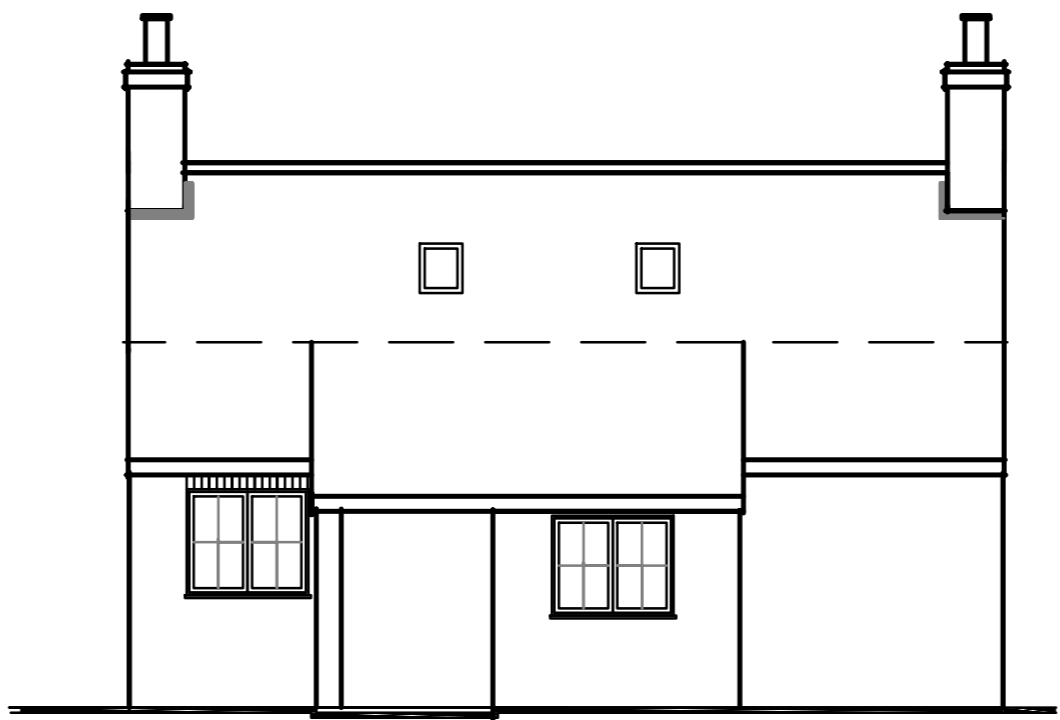


EXISTING REAR ELEVATION
1:100

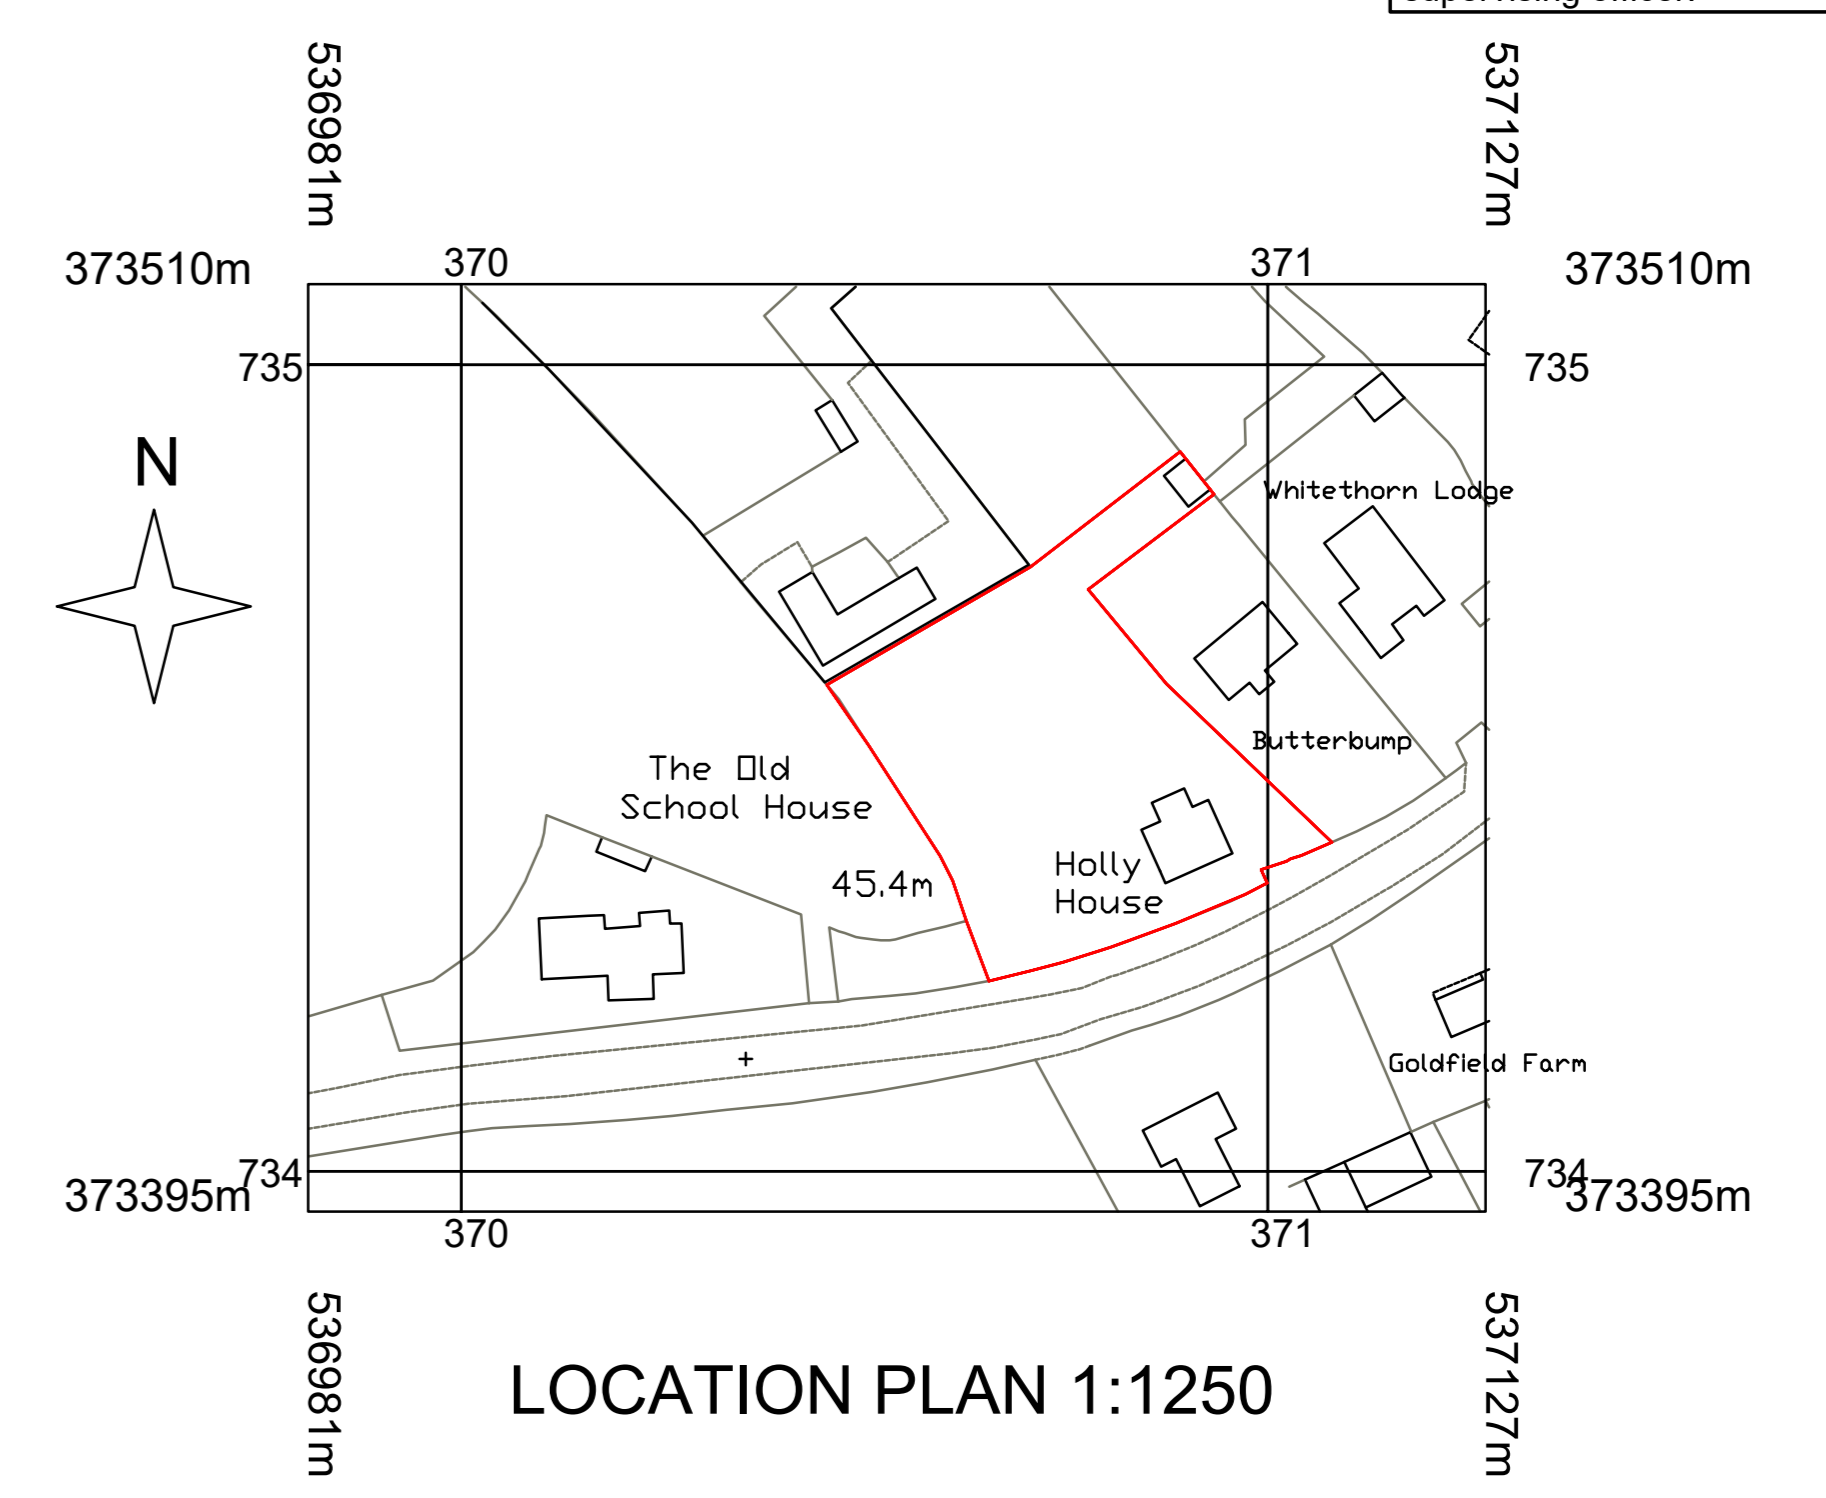


LOCATION PLAN 1:1250

© Crown copyright and database rights OS 100035409
 Reproduction in whole or in part is prohibited
 without the permission of Ordnance Survey.
 20 0 20 40 60 80 100
 Metres

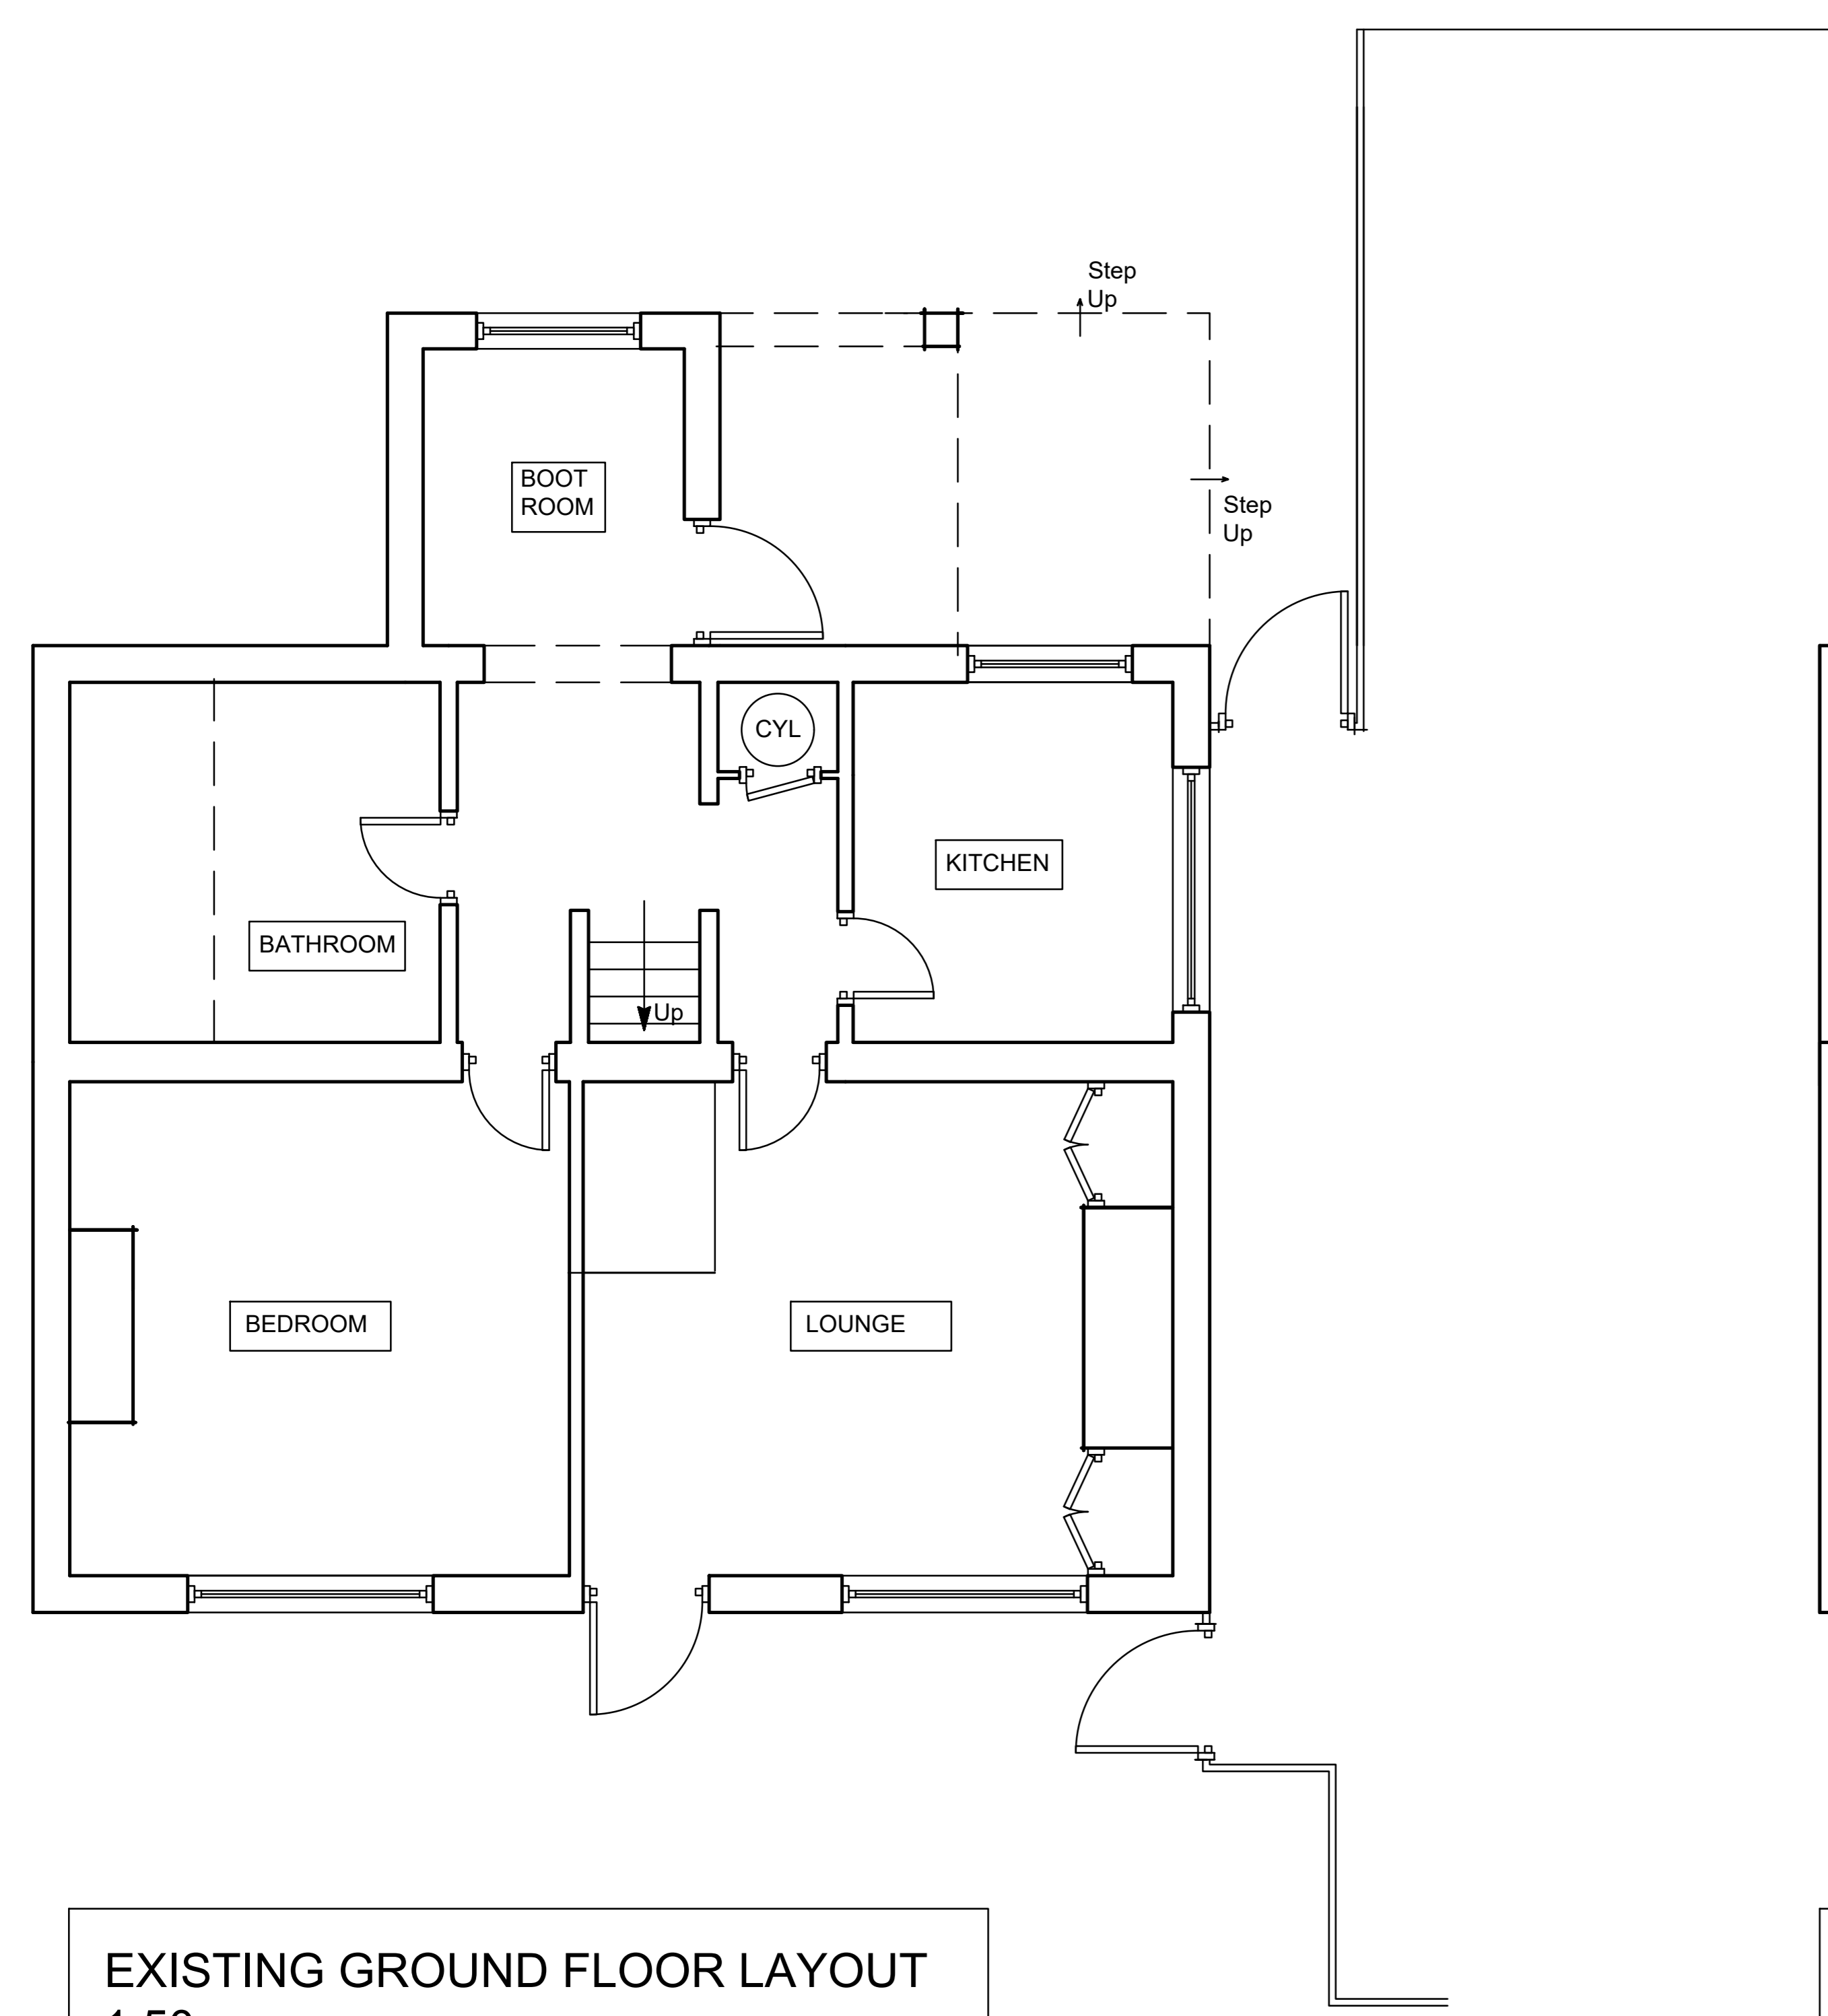

EXISTING GROUND FLOOR LAYOUT
1:50

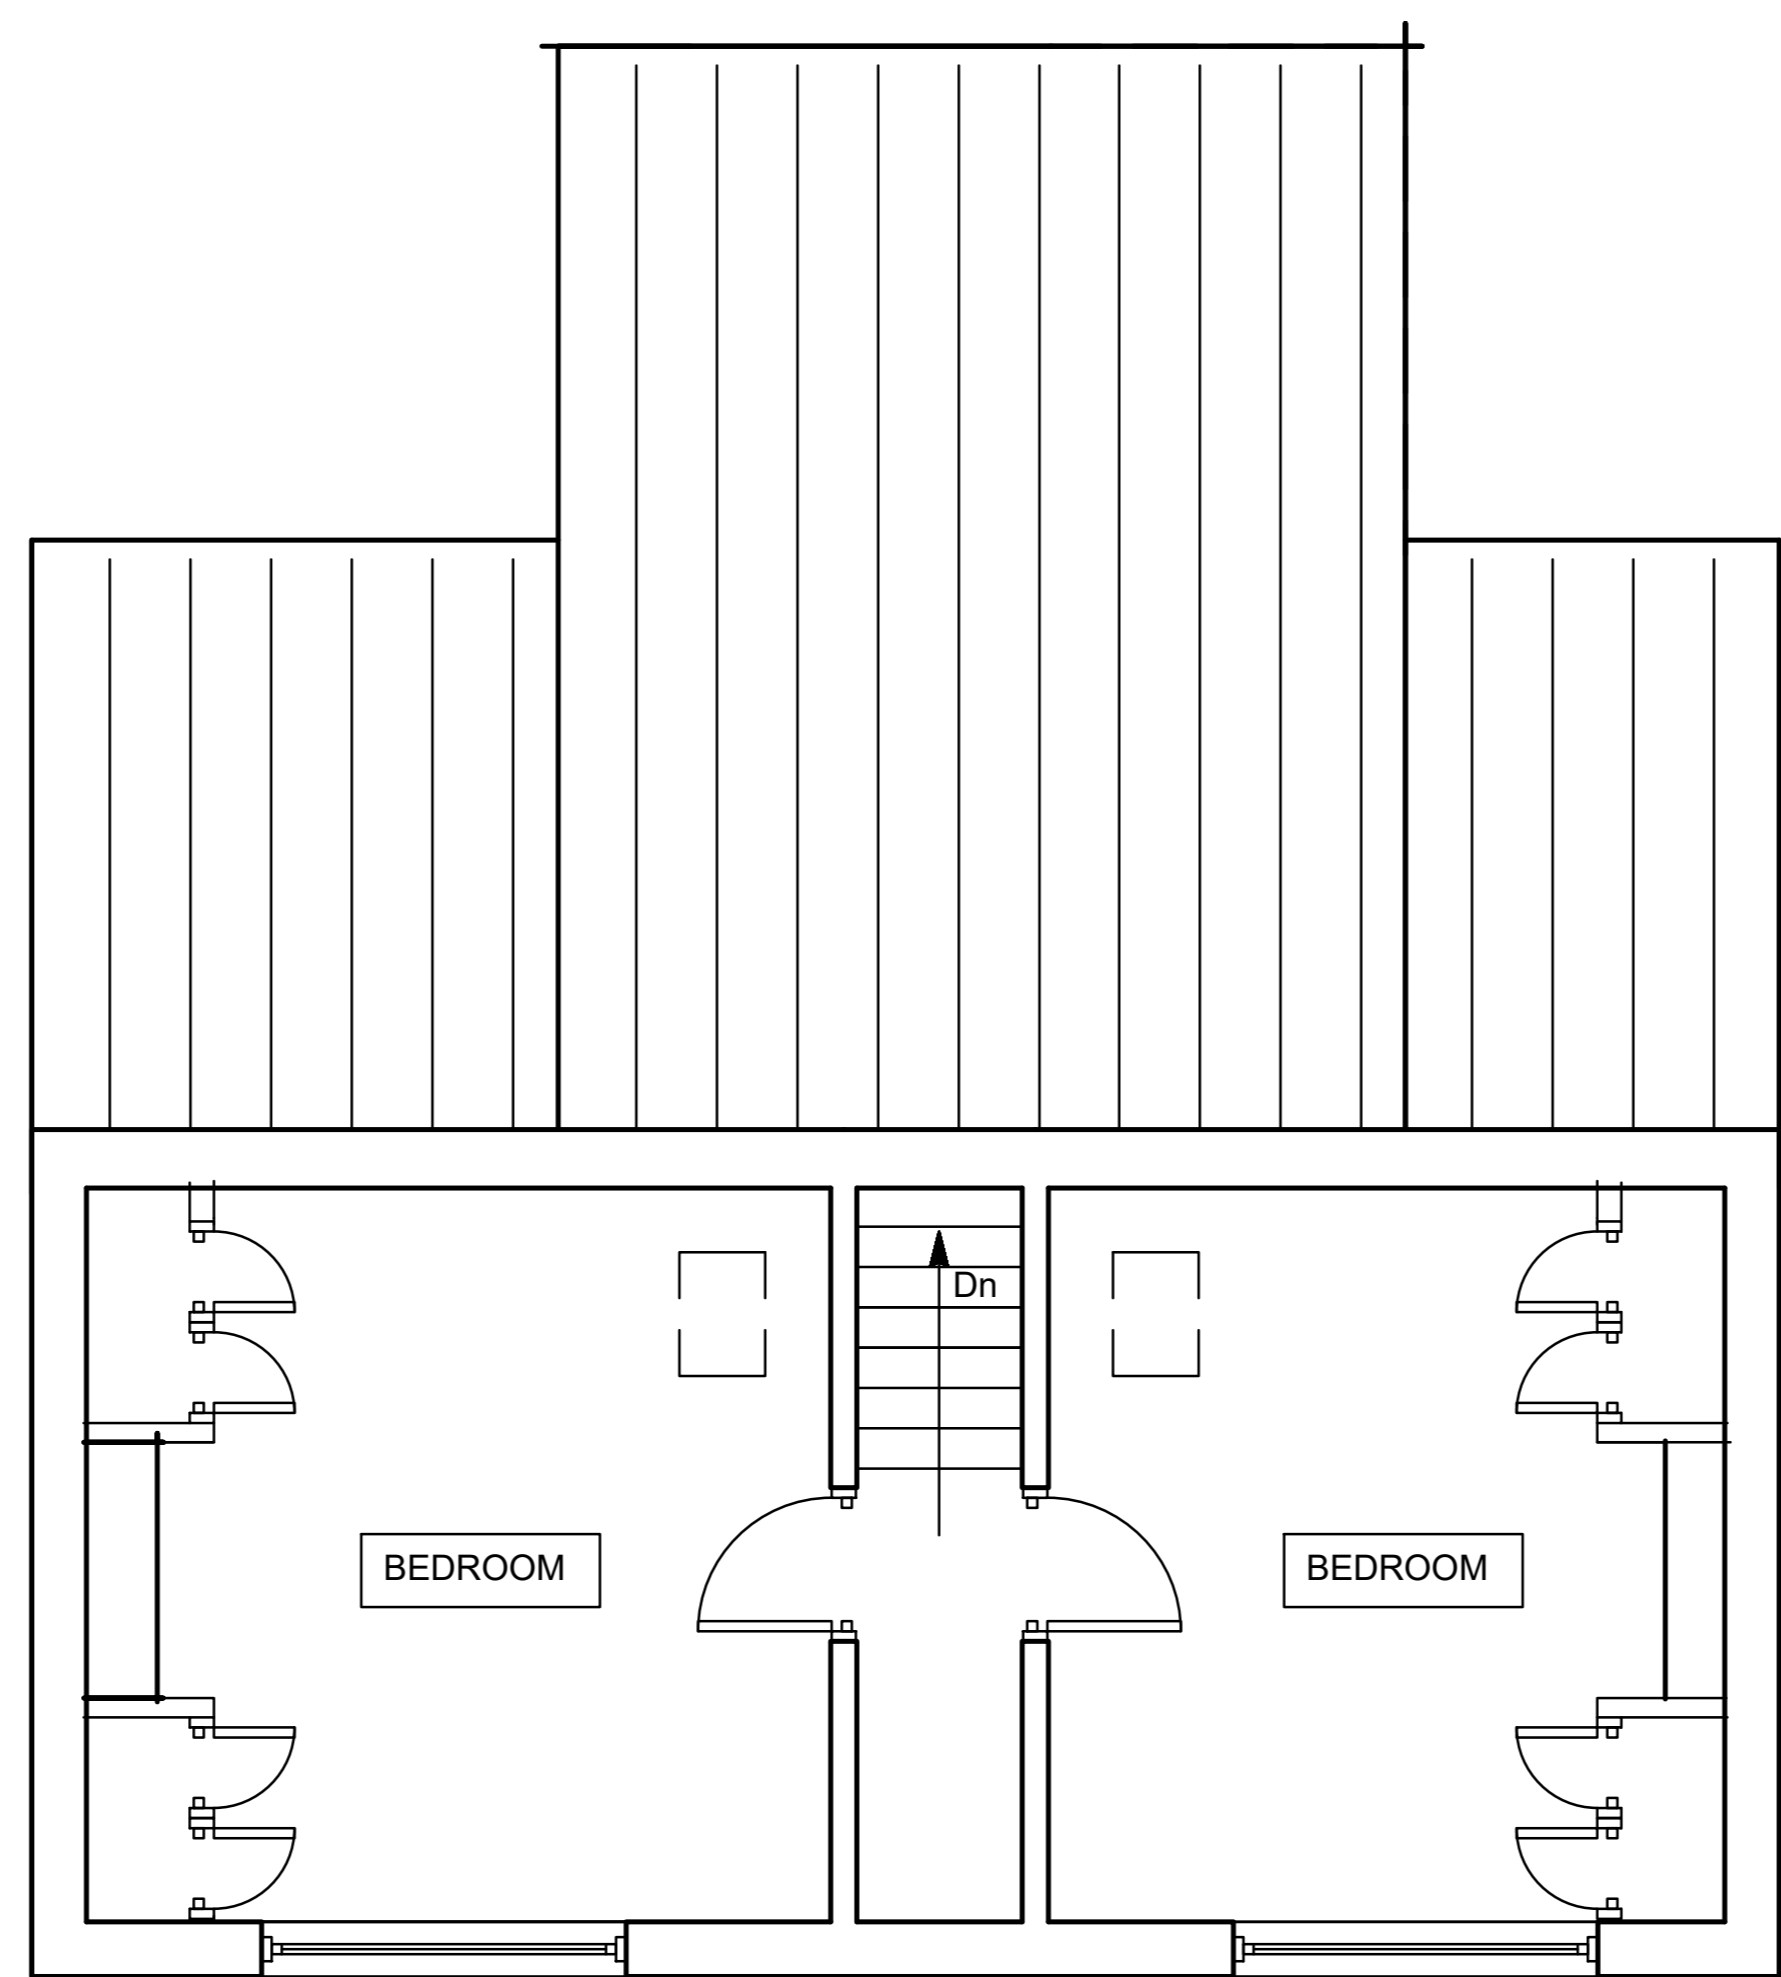

EXISTING FIRST FLOOR LAYOUT
1:50



Design Services Ltd

M: 07770 415123
 e: gavin@gfdesignservices.co.uk

PROJECT TITLE
 Holly House
 Brinkhil
 LN11 8QY
 Mr and Mrs Madely

DRAWING TITLE
 Existing Layouts and Elevations

SCALE
 Varies

DATE
 Oct 2018

DRAWN BY
 GCF

CHECKED BY

DRWG. NO.
 GF/DLM19/001

REV.

**COPYRIGHT OF THIS DRAWING
 BELONGS TO G F DESIGN SERVICES**