


Do not scale from this drawing, use figured dimensions. All dimensions to be checked on site before work commences. All errors and omissions to be reported to the architect / supervising officer.

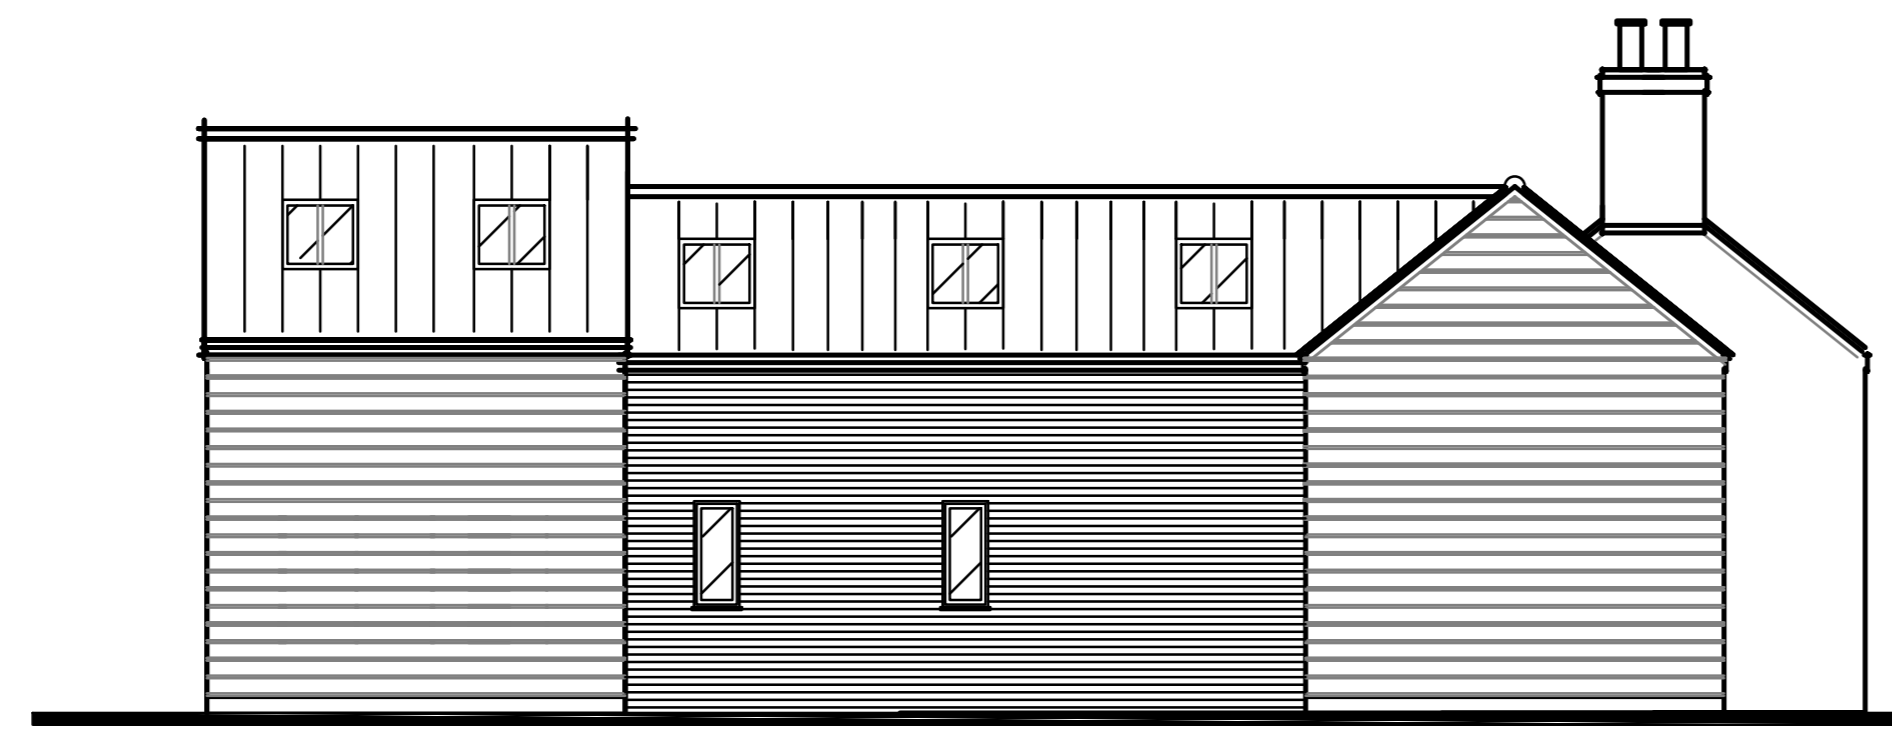

PROPOSED FRONT ELEVATION  
1:100




PROPOSED SIDE ELEVATION  
1:100



PROPOSED SIDE ELEVATION  
1:100






PROPOSED REAR ELEVATION  
1:100

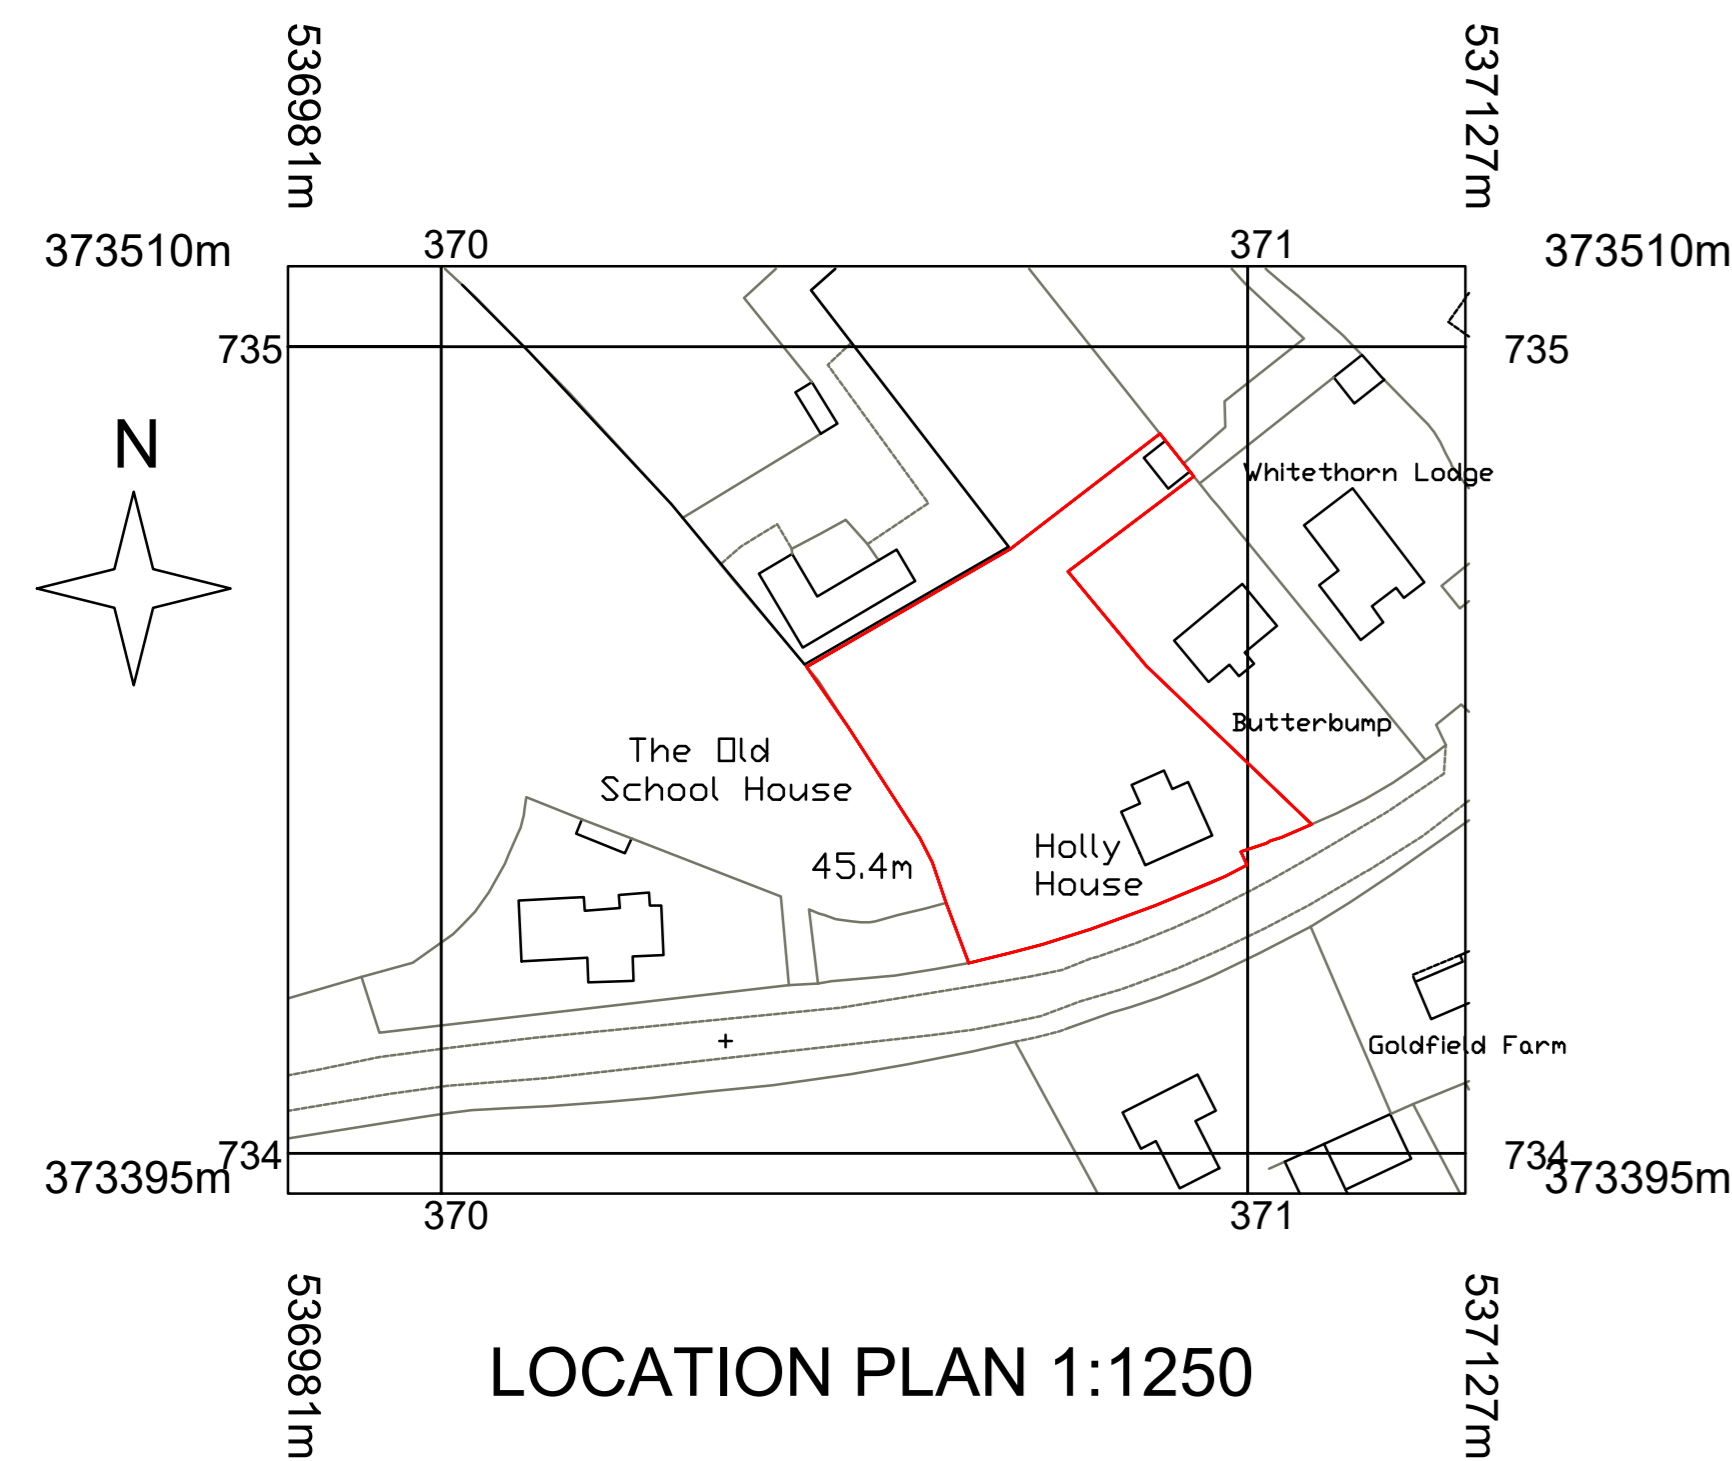

LOCATION PLAN 1:1250

© Crown copyright and database rights OS 100035409  
Reproduction in whole or in part is prohibited  
without the permission of Ordnance Survey.

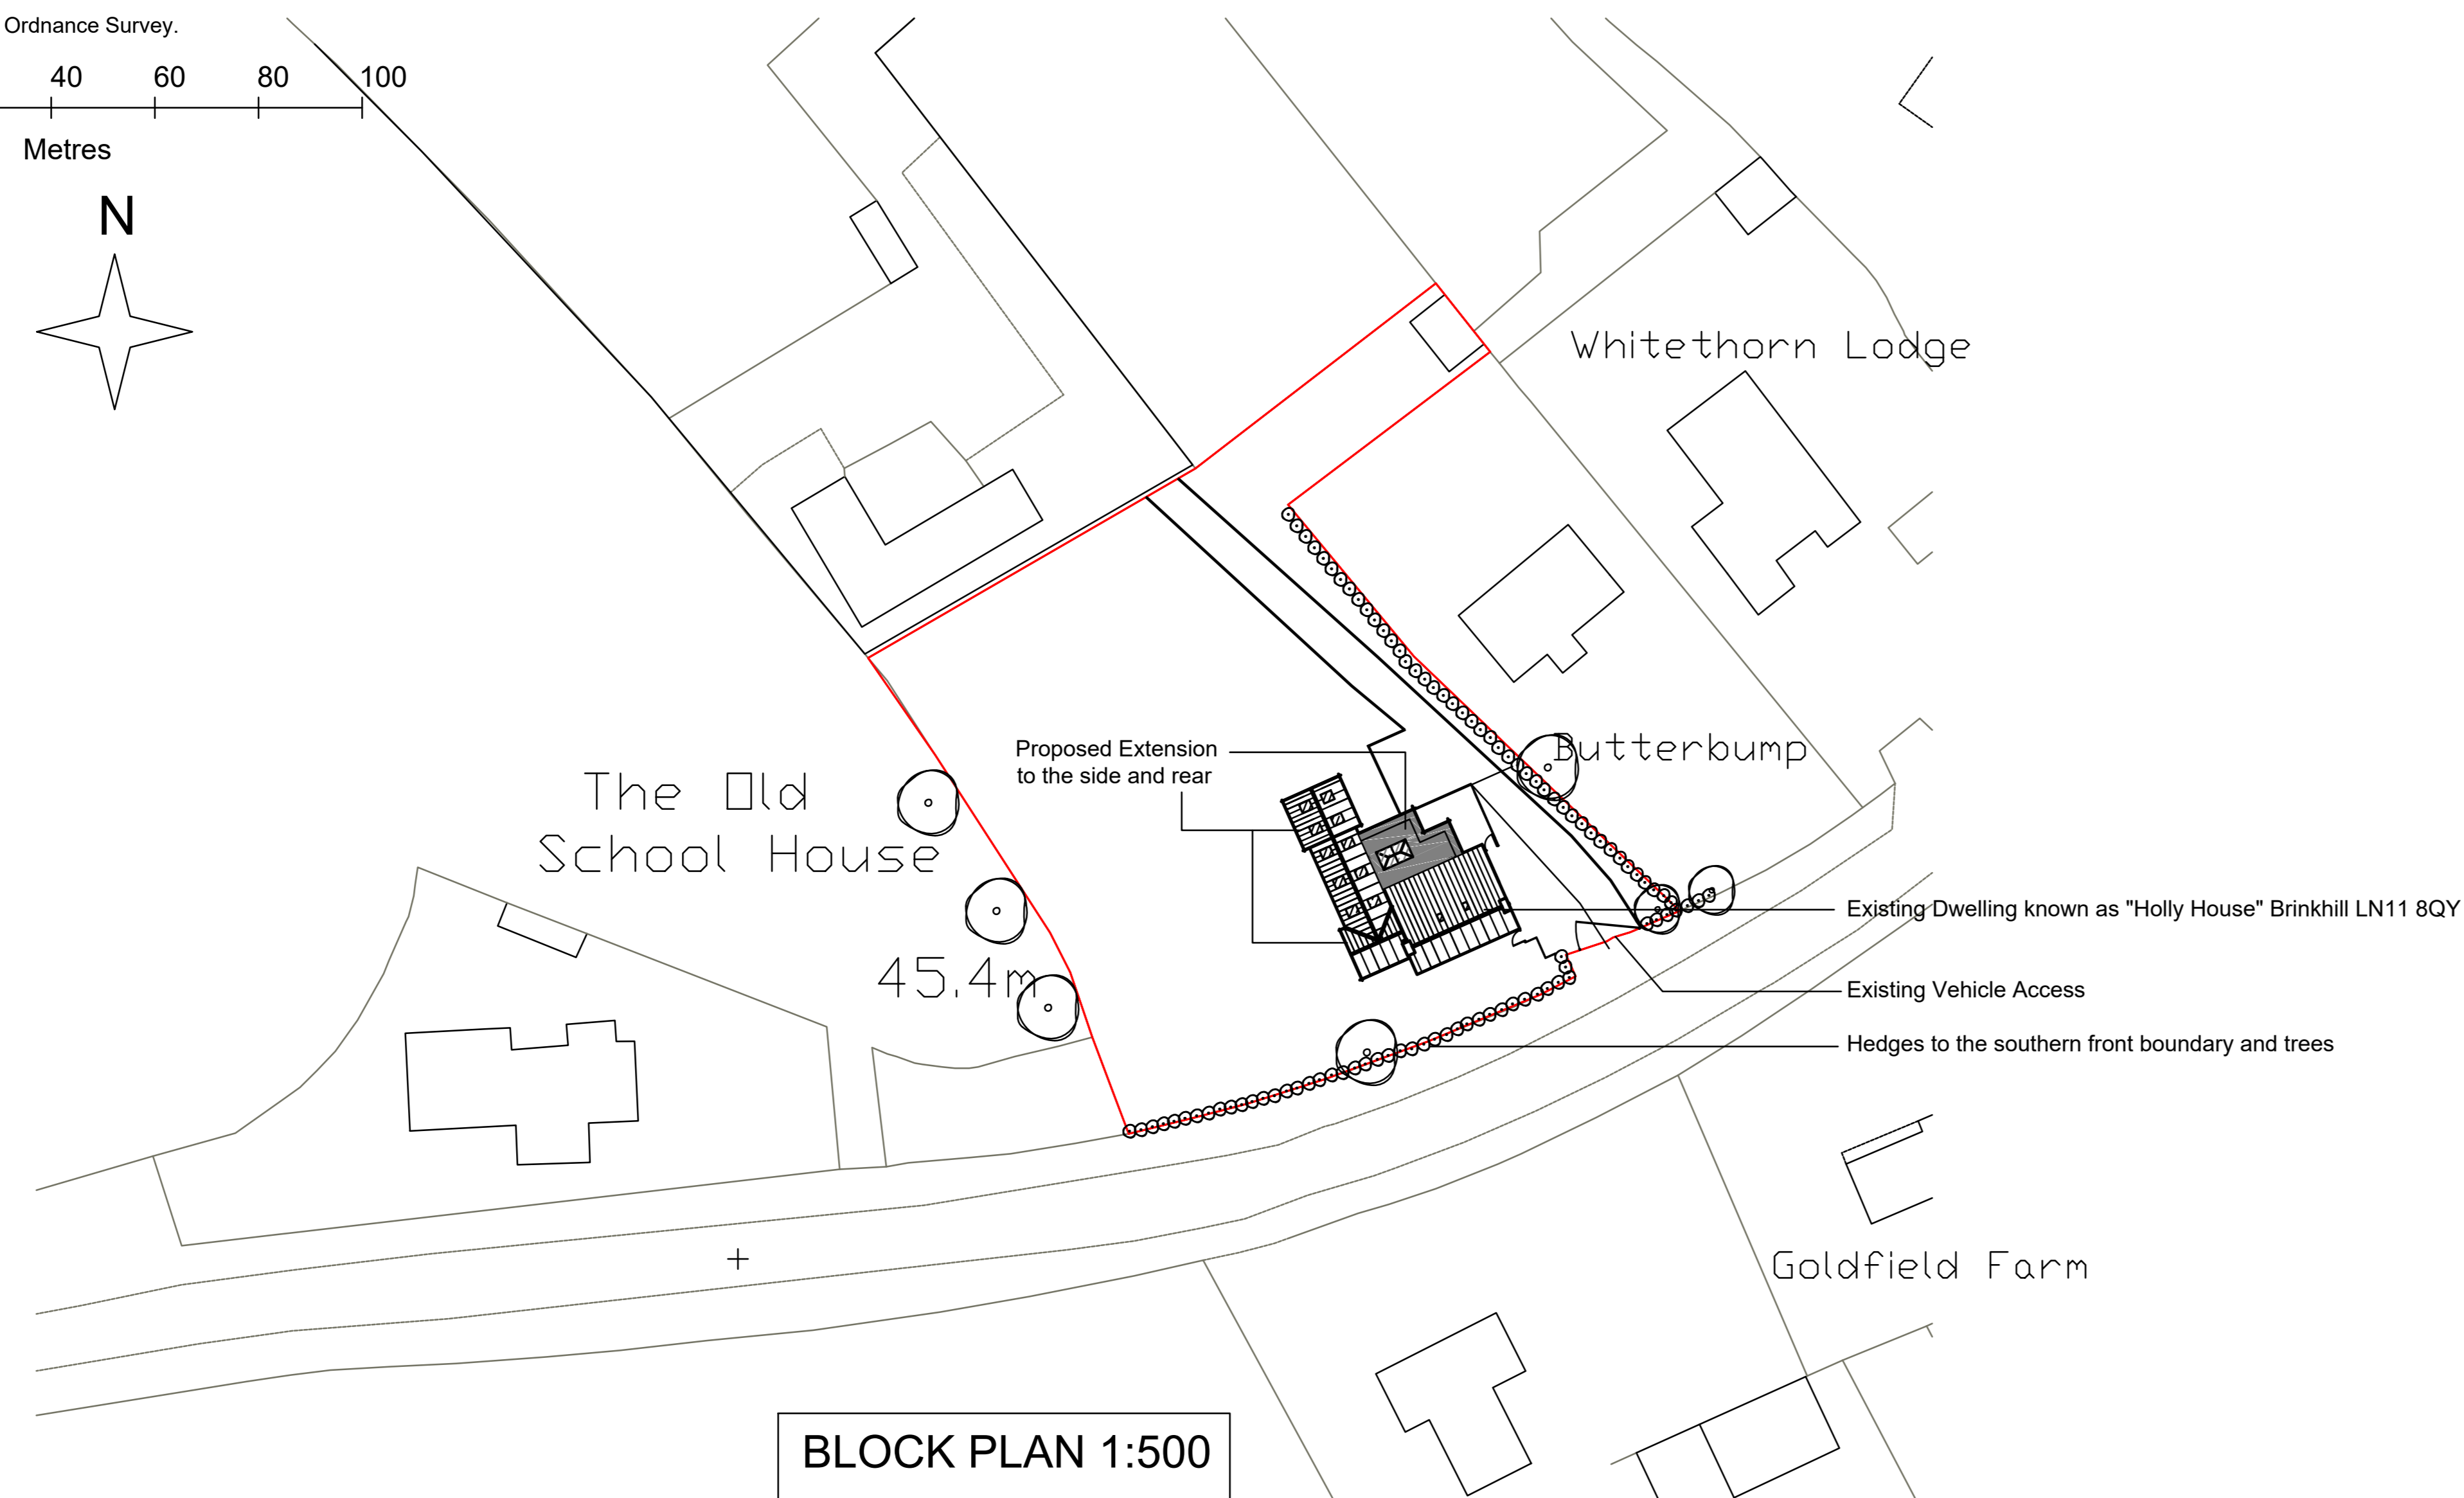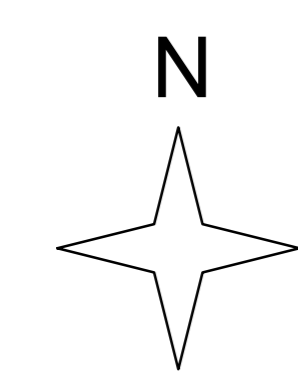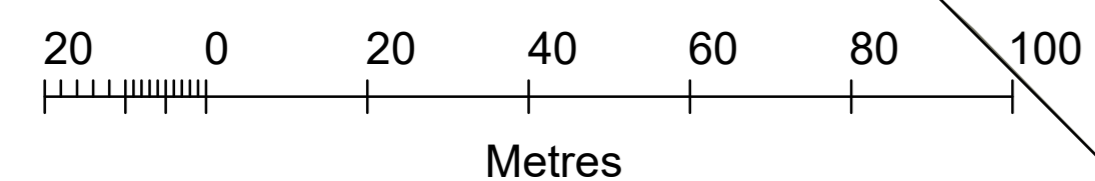

BLOCK PLAN 1:500



Design Services Ltd

M: 07770 415123

e: gavin@gfdesignservices.co.uk

PROJECT TITLE  
Holly House  
Brinkhill  
LN11 8QY  
Mr and Mrs Madely

DRAWING TITLE  
Location, Block Plan and 3ds

SCALE  
Varies

DATE  
May 2022

DRAWN BY  
GCF

CHECKED BY

DRWG. NO.  
GF/DLM21/003 -05.22

REV.

**COPYRIGHT OF THIS DRAWING  
BELONGS TO G F DESIGN SERVICES**