

Front Elevation


Side Elevation



Rear Elevation



Side Elevation

All buildings to have FFL at 2.77m AOD.

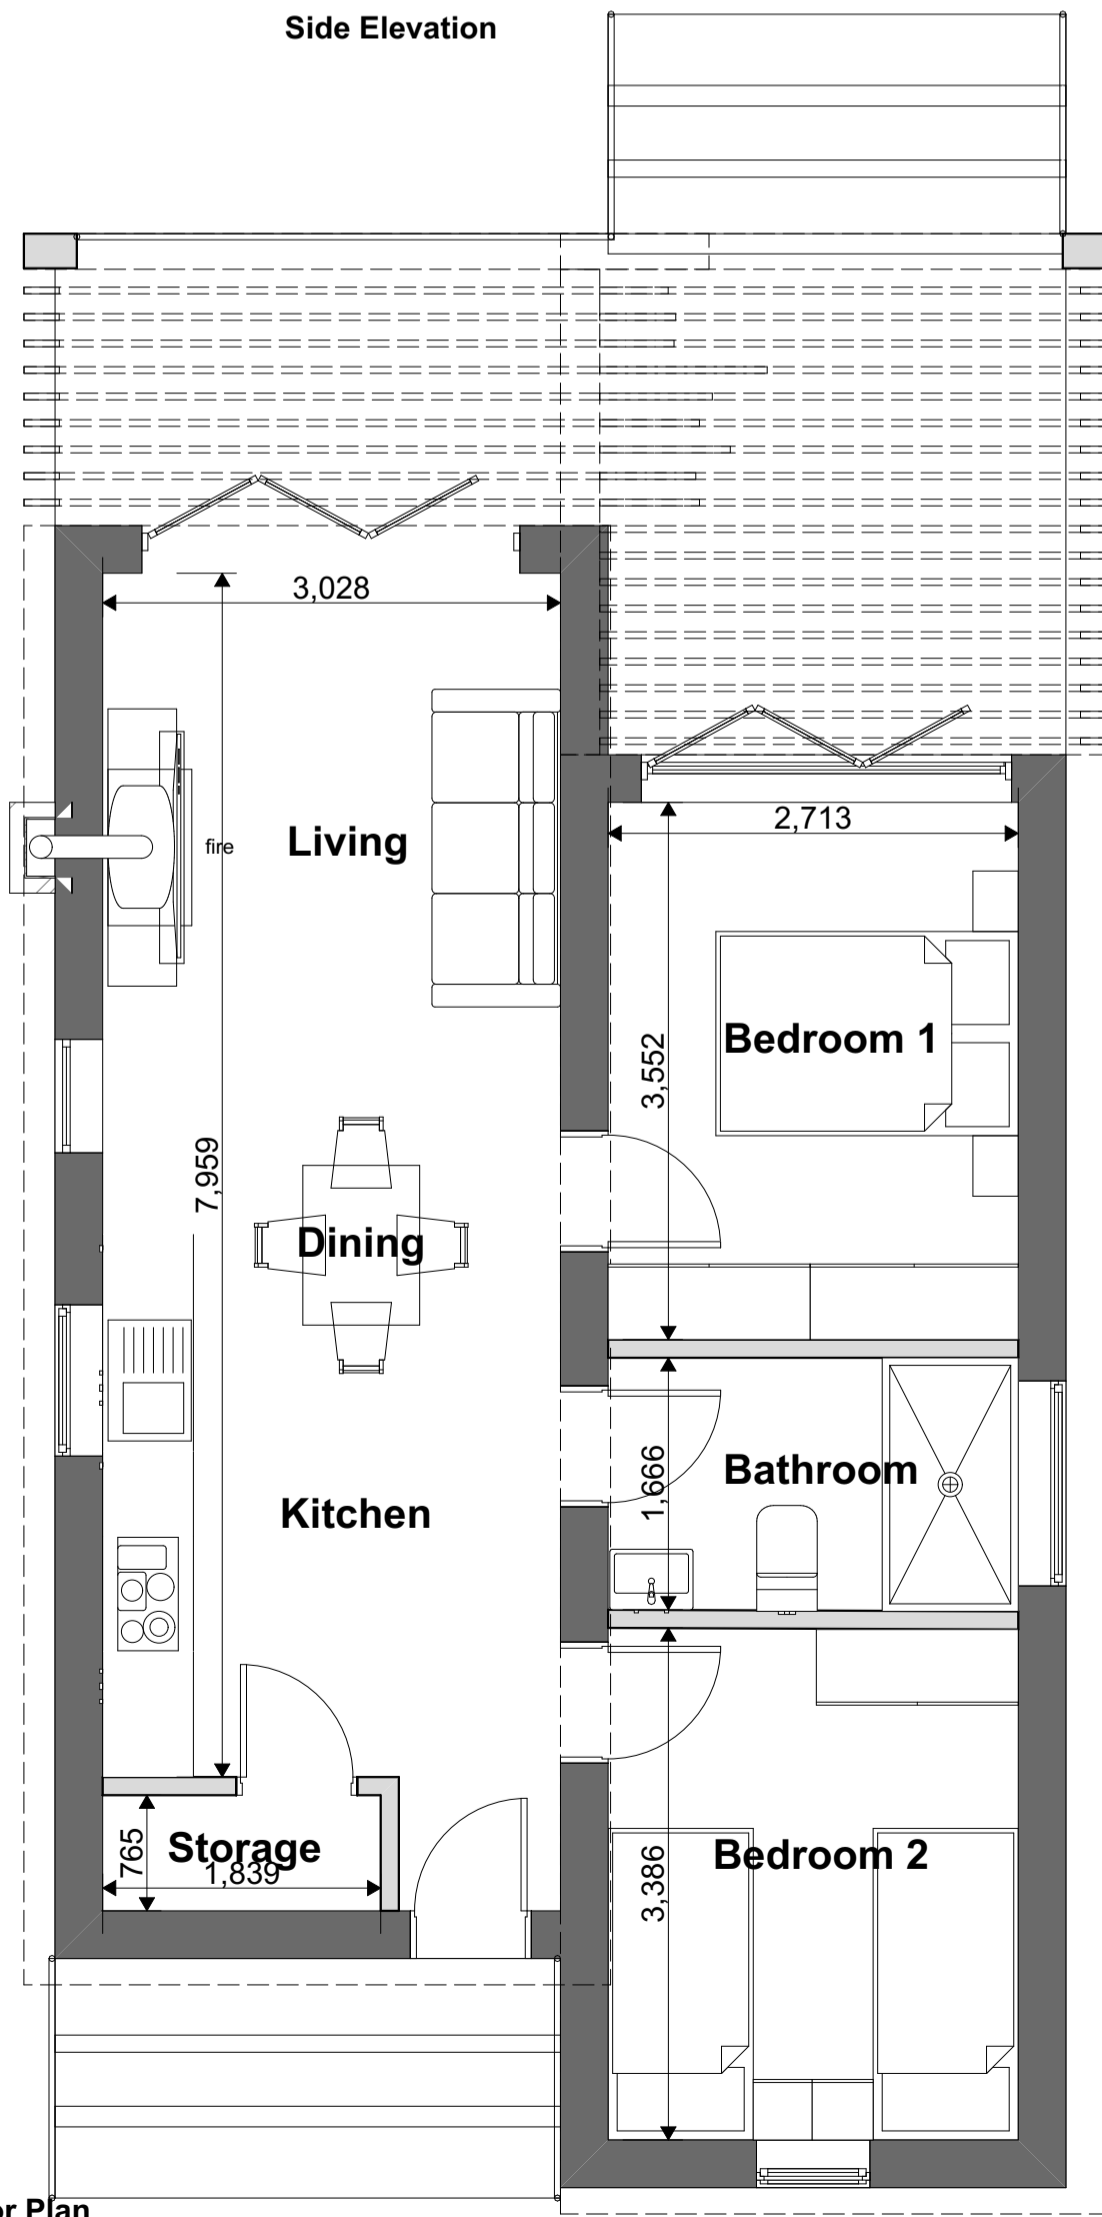

Floor Plan

2-Bedroom family log cabin
53sqm

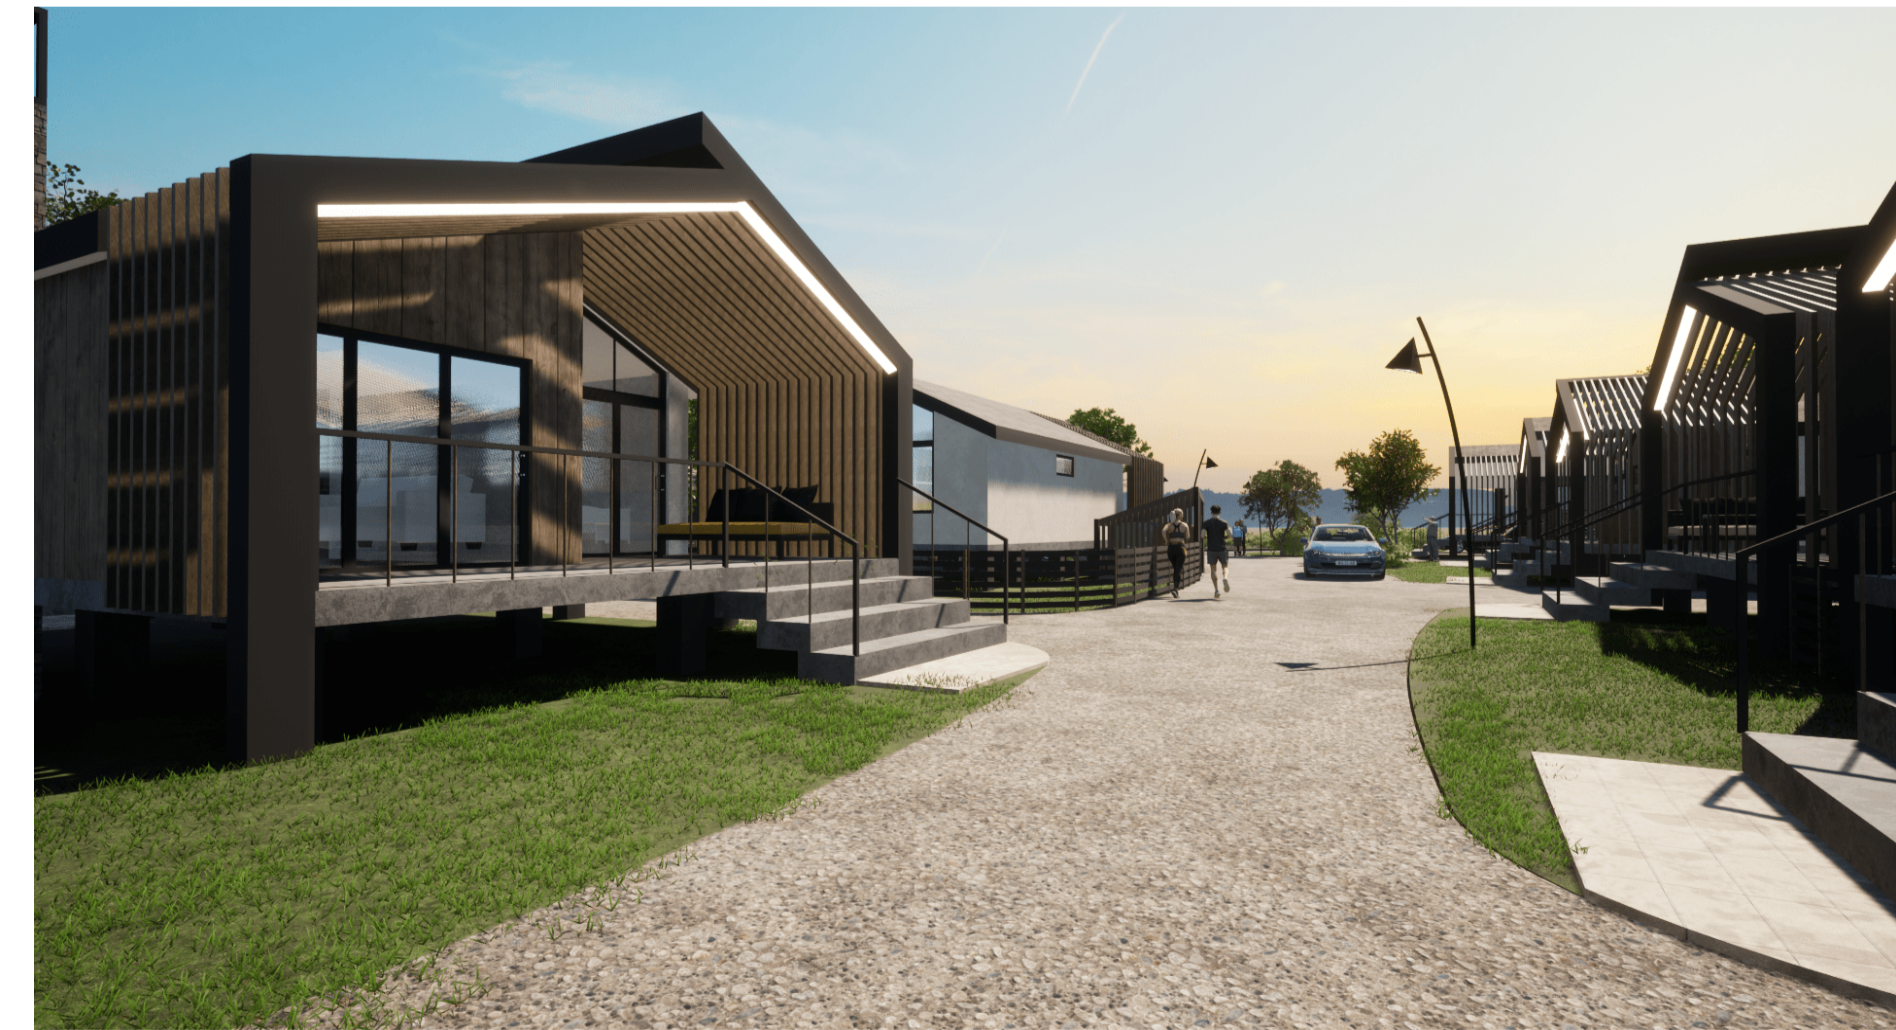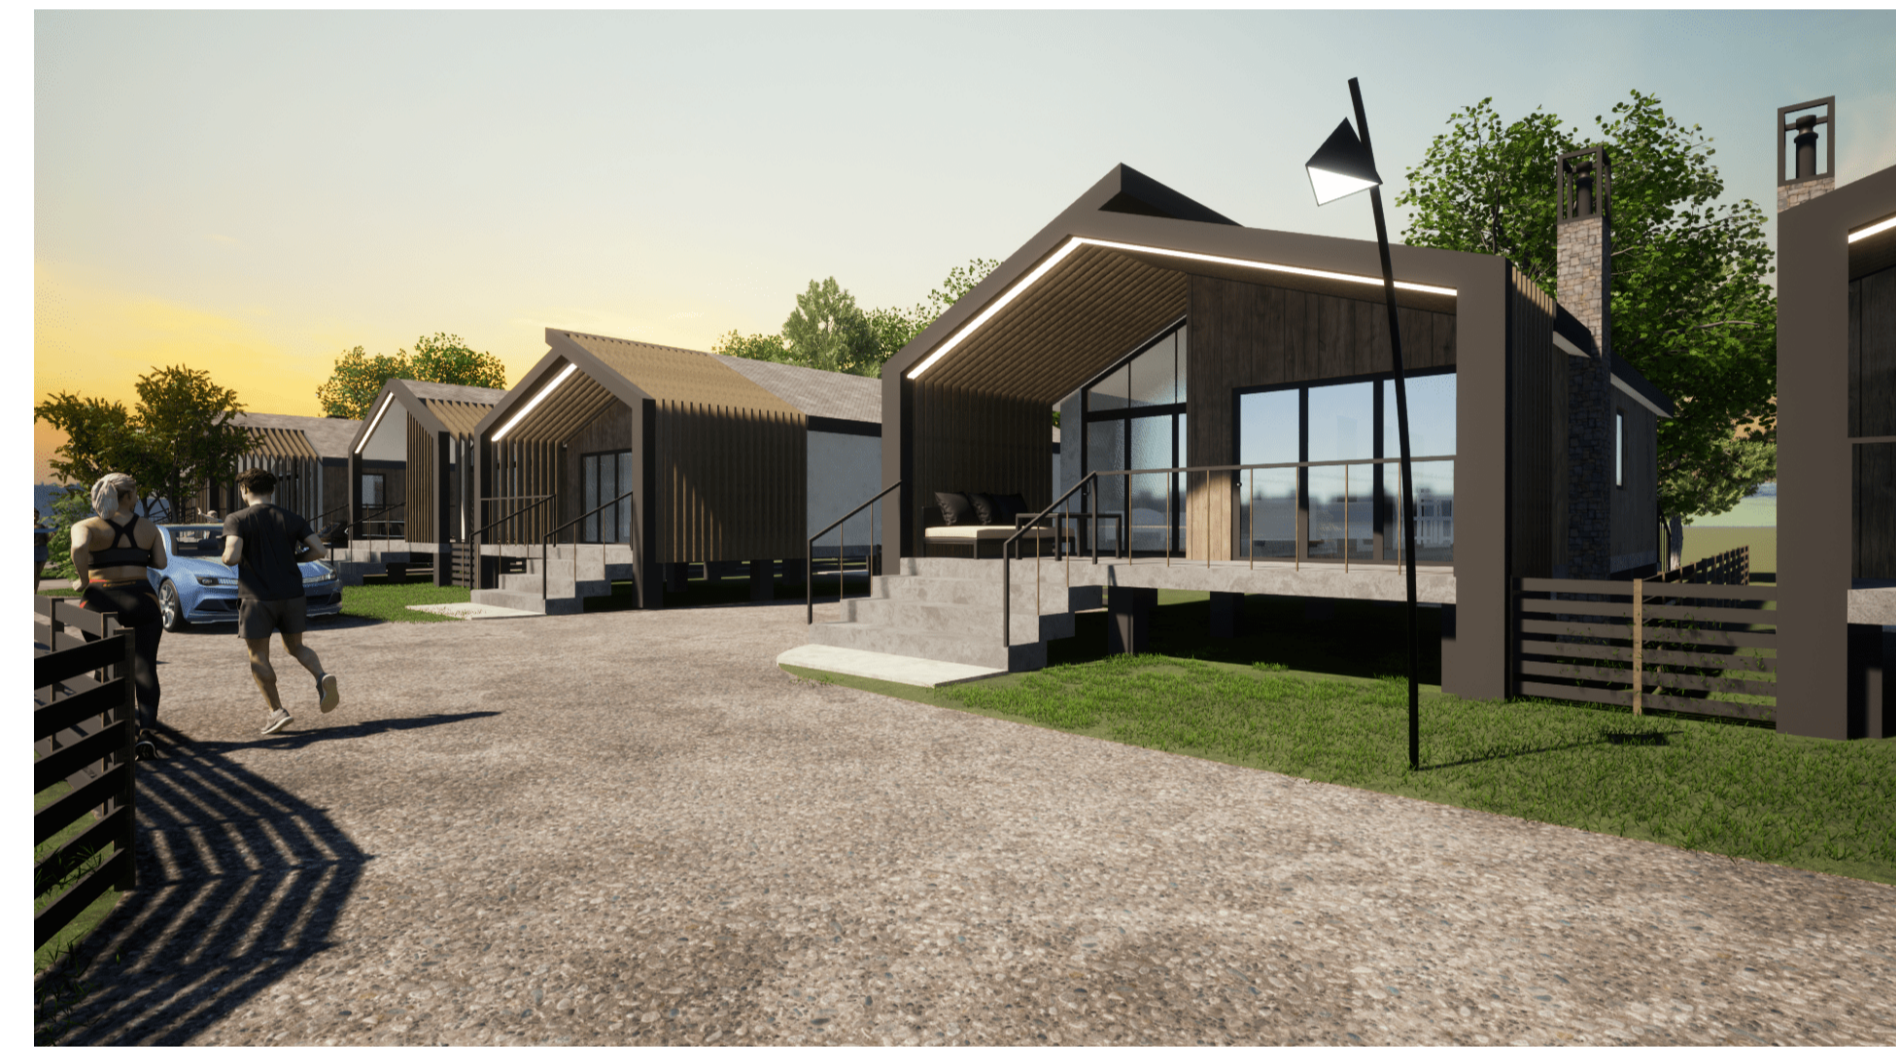

Please Note:

- This drawing may be printed and scaled FOR PLANNING PURPOSES.
- All dimensions to be CHECKED ON SITE and any DISCREPANCY reported to Perfect Planning.
- The site boundary shown is the best assumed from available data & does NOT represent legal ownership.
- All dimensions in mm unless otherwise stated.

Revisions:



info@perfect-planning.co.uk
t: 01455 272943
t: +44 (0) 7994 224864
t: +44 (0) 7912 413144
w: www.perfect-planning.co.uk

Project:
Holiday Lodges
Chapel St. Leonards

Client:

Drawing Title:

Drawing by: ALJ / SK / NH Checked by:

Date: Scale:

Drawing Number: Revision: