




Front Elevation



Side Elevation




Rear Elevation

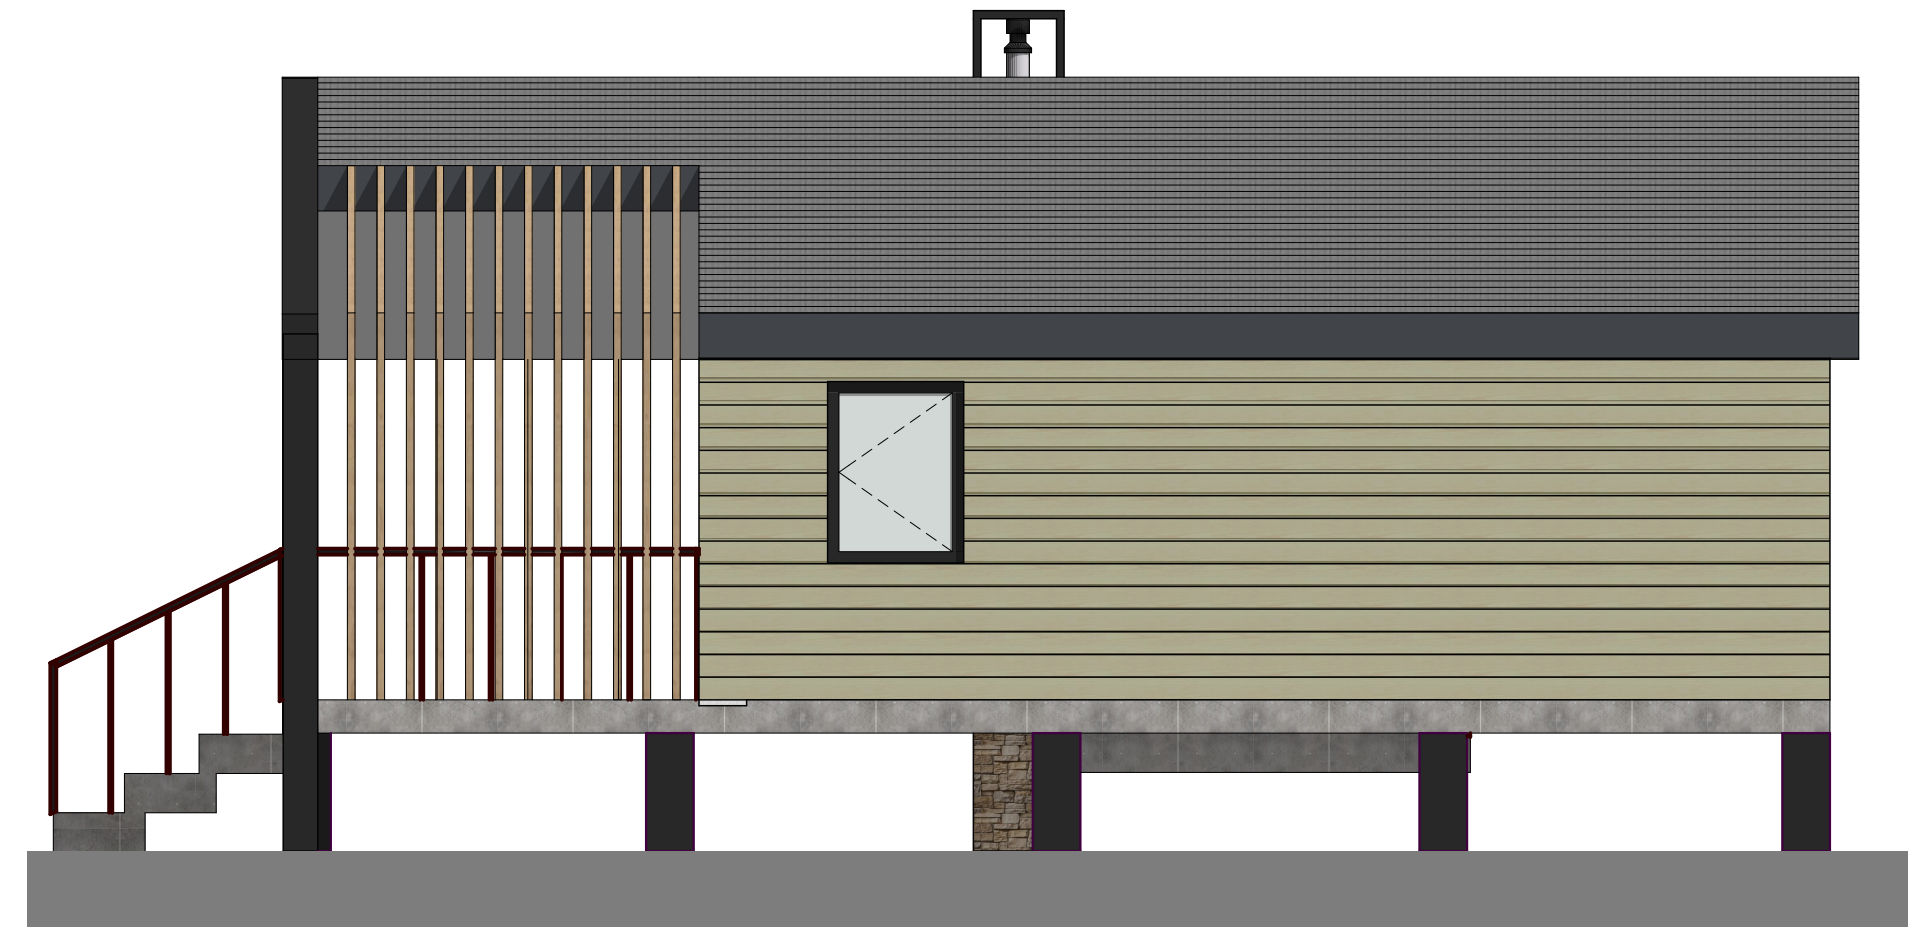

Side Elevation

All buildings to have FFL at 2.77m AOD.

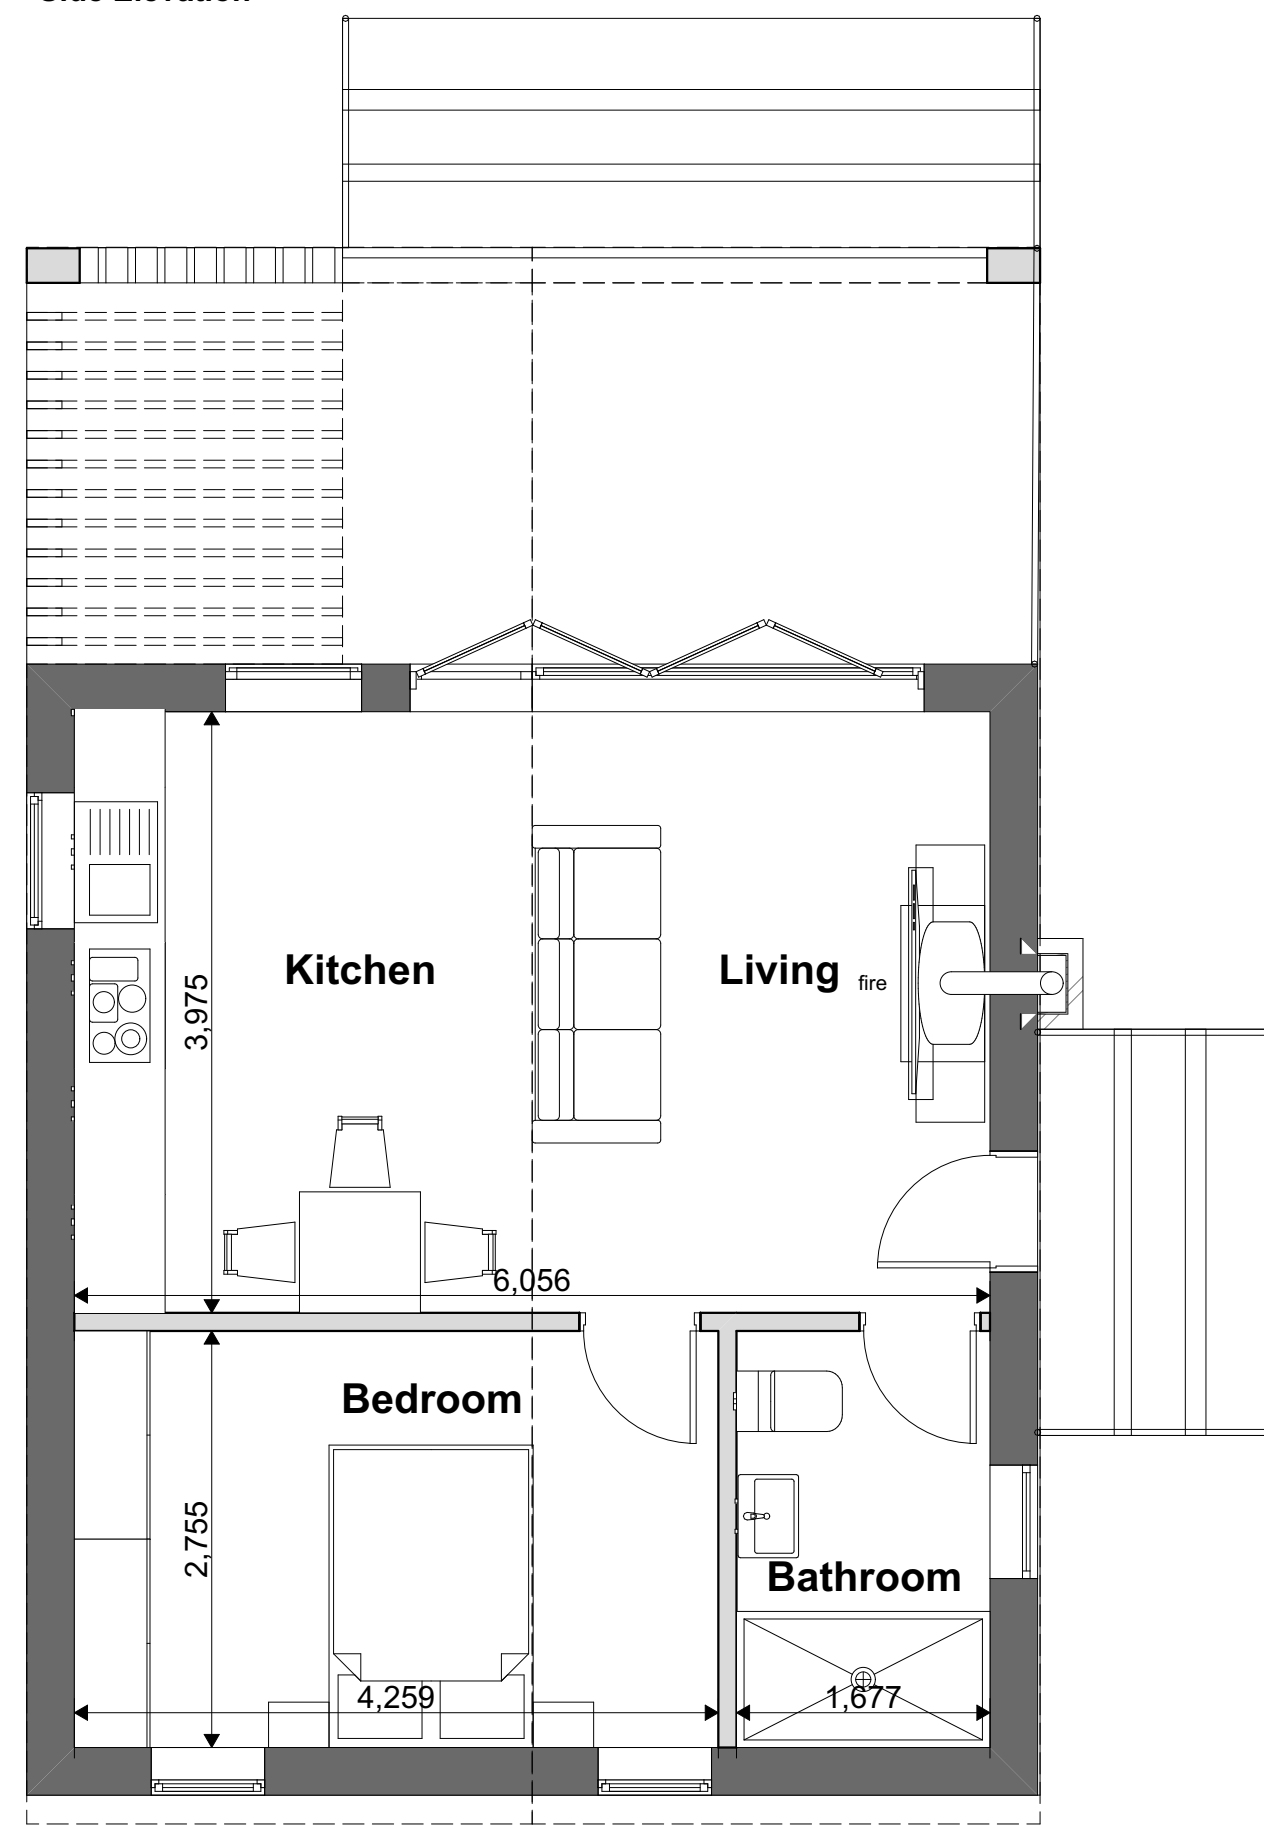

Floor Plan

1-Bedroom log cabin
41sqm



Please Note:

- This drawing may be printed and scaled FOR PLANNING PURPOSES.
- All dimensions to be CHECKED ON SITE and any DISCREPANCY reported to Perfect Planning.
- The site boundary shown is the best assumed from available data & does NOT represent legal ownership.
- All dimensions in mm unless otherwise stated.

Revisions:



info@perfect-planning.co.uk
t: 01455 272943
t: +44 (0) 7904 224864
t: +44 (0) 7912 413144
w: www.perfect-planning.co.uk

Project:
Holiday Lodges
Chapel St. Leonards

Client:

Drawing Title:

Drawing by: ALJ/KG/SK/NH Checked by: ALJ/KG

Date: Scale:

Drawing Number: Revision: