



**SIDE ELEVATION**

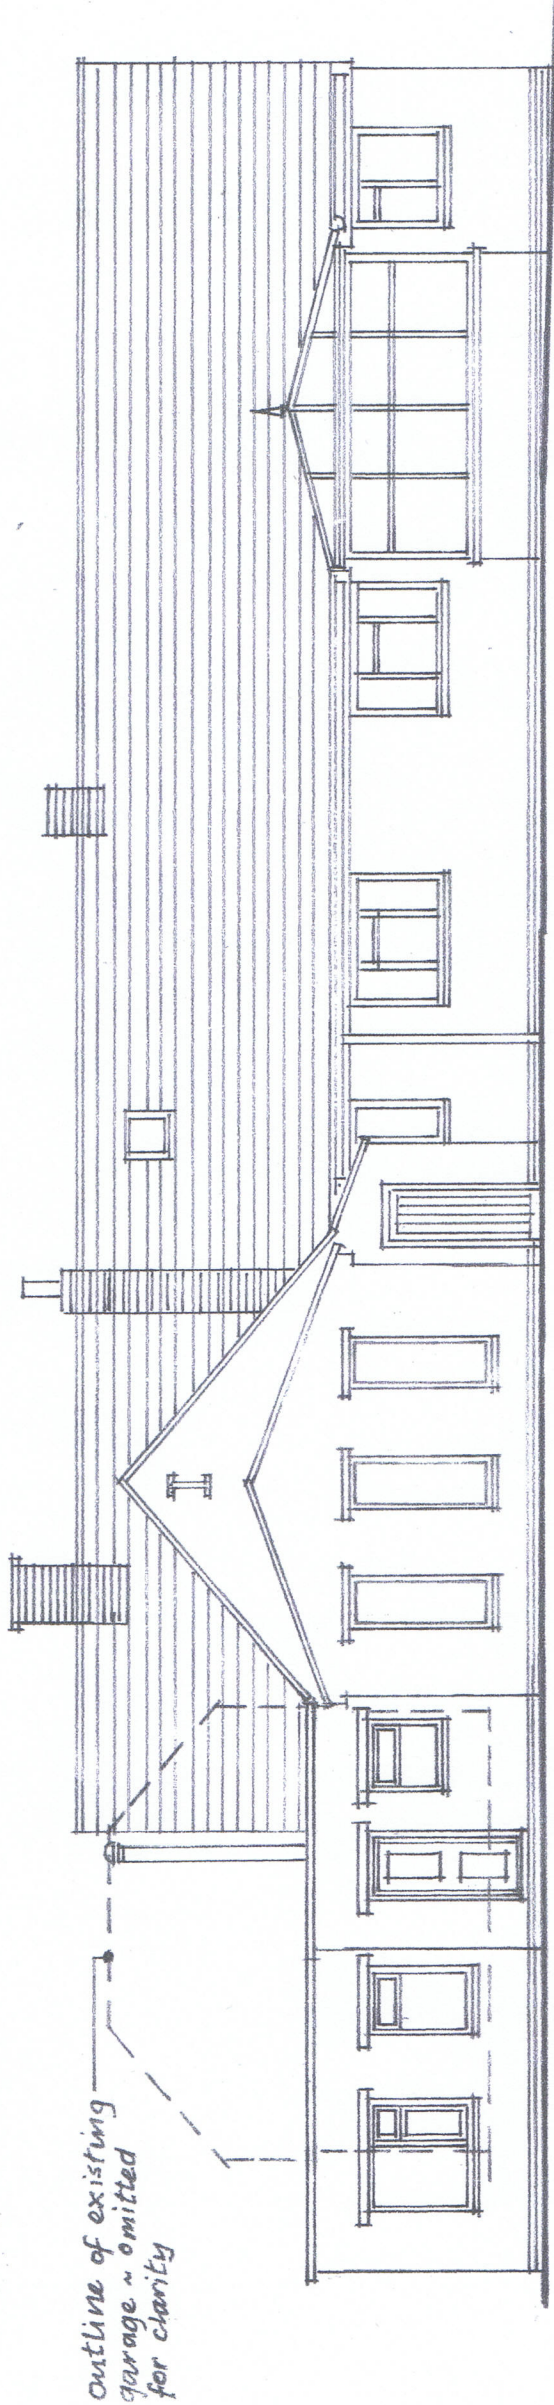

*Outline of existing garage omitted for clarity*

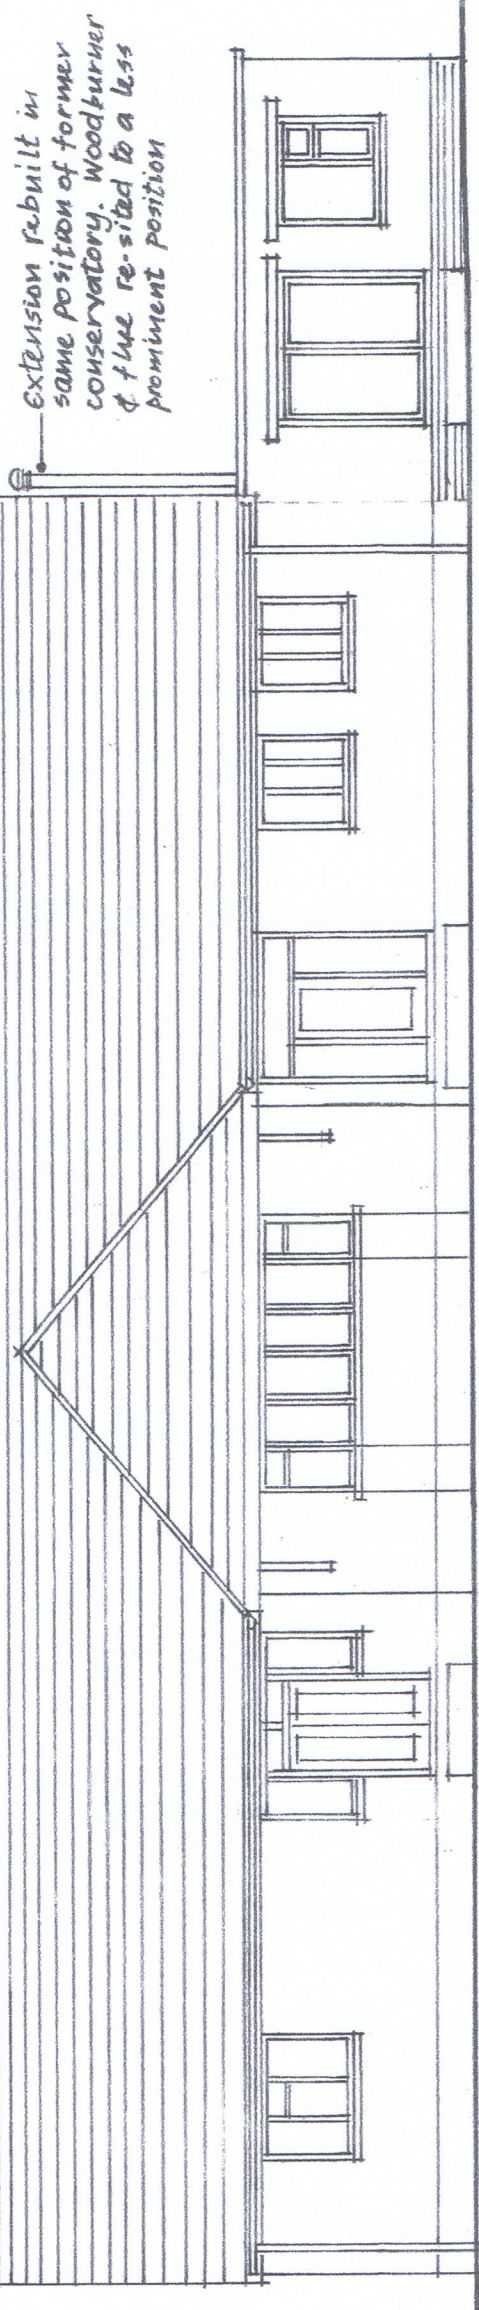

*Extension rebuilt in same position of former conservatory, woodburner & flue re-sited to a less prominent position*

**FRONT ELEVATION**

**BRIEF MATERIALS SPECIFICATION & SCOPE OF WORKS**

Demolish existing conservatory & rebuild with waterproof flat roof extension to the same footprint area & not to exceed height of the existing structure

Roof	Brown "Rosemary" concrete tiles
Walls	Rendered & painted elevations
Doors & Windows	Double glazed upvc units colour Anthracite
R.W goods & fascias	Black upvc

**ALL TO MATCH EXISTING**

Proposed Replacement Single Storey Rear Extension  
The Close Manor Road Wick  
Bristol BS30 5RG

**PROPOSED ELEVATIONS**  
Scales: 1:100 Date: Oct 23 Drg No 5.1