




SITE PLAN 1:2500

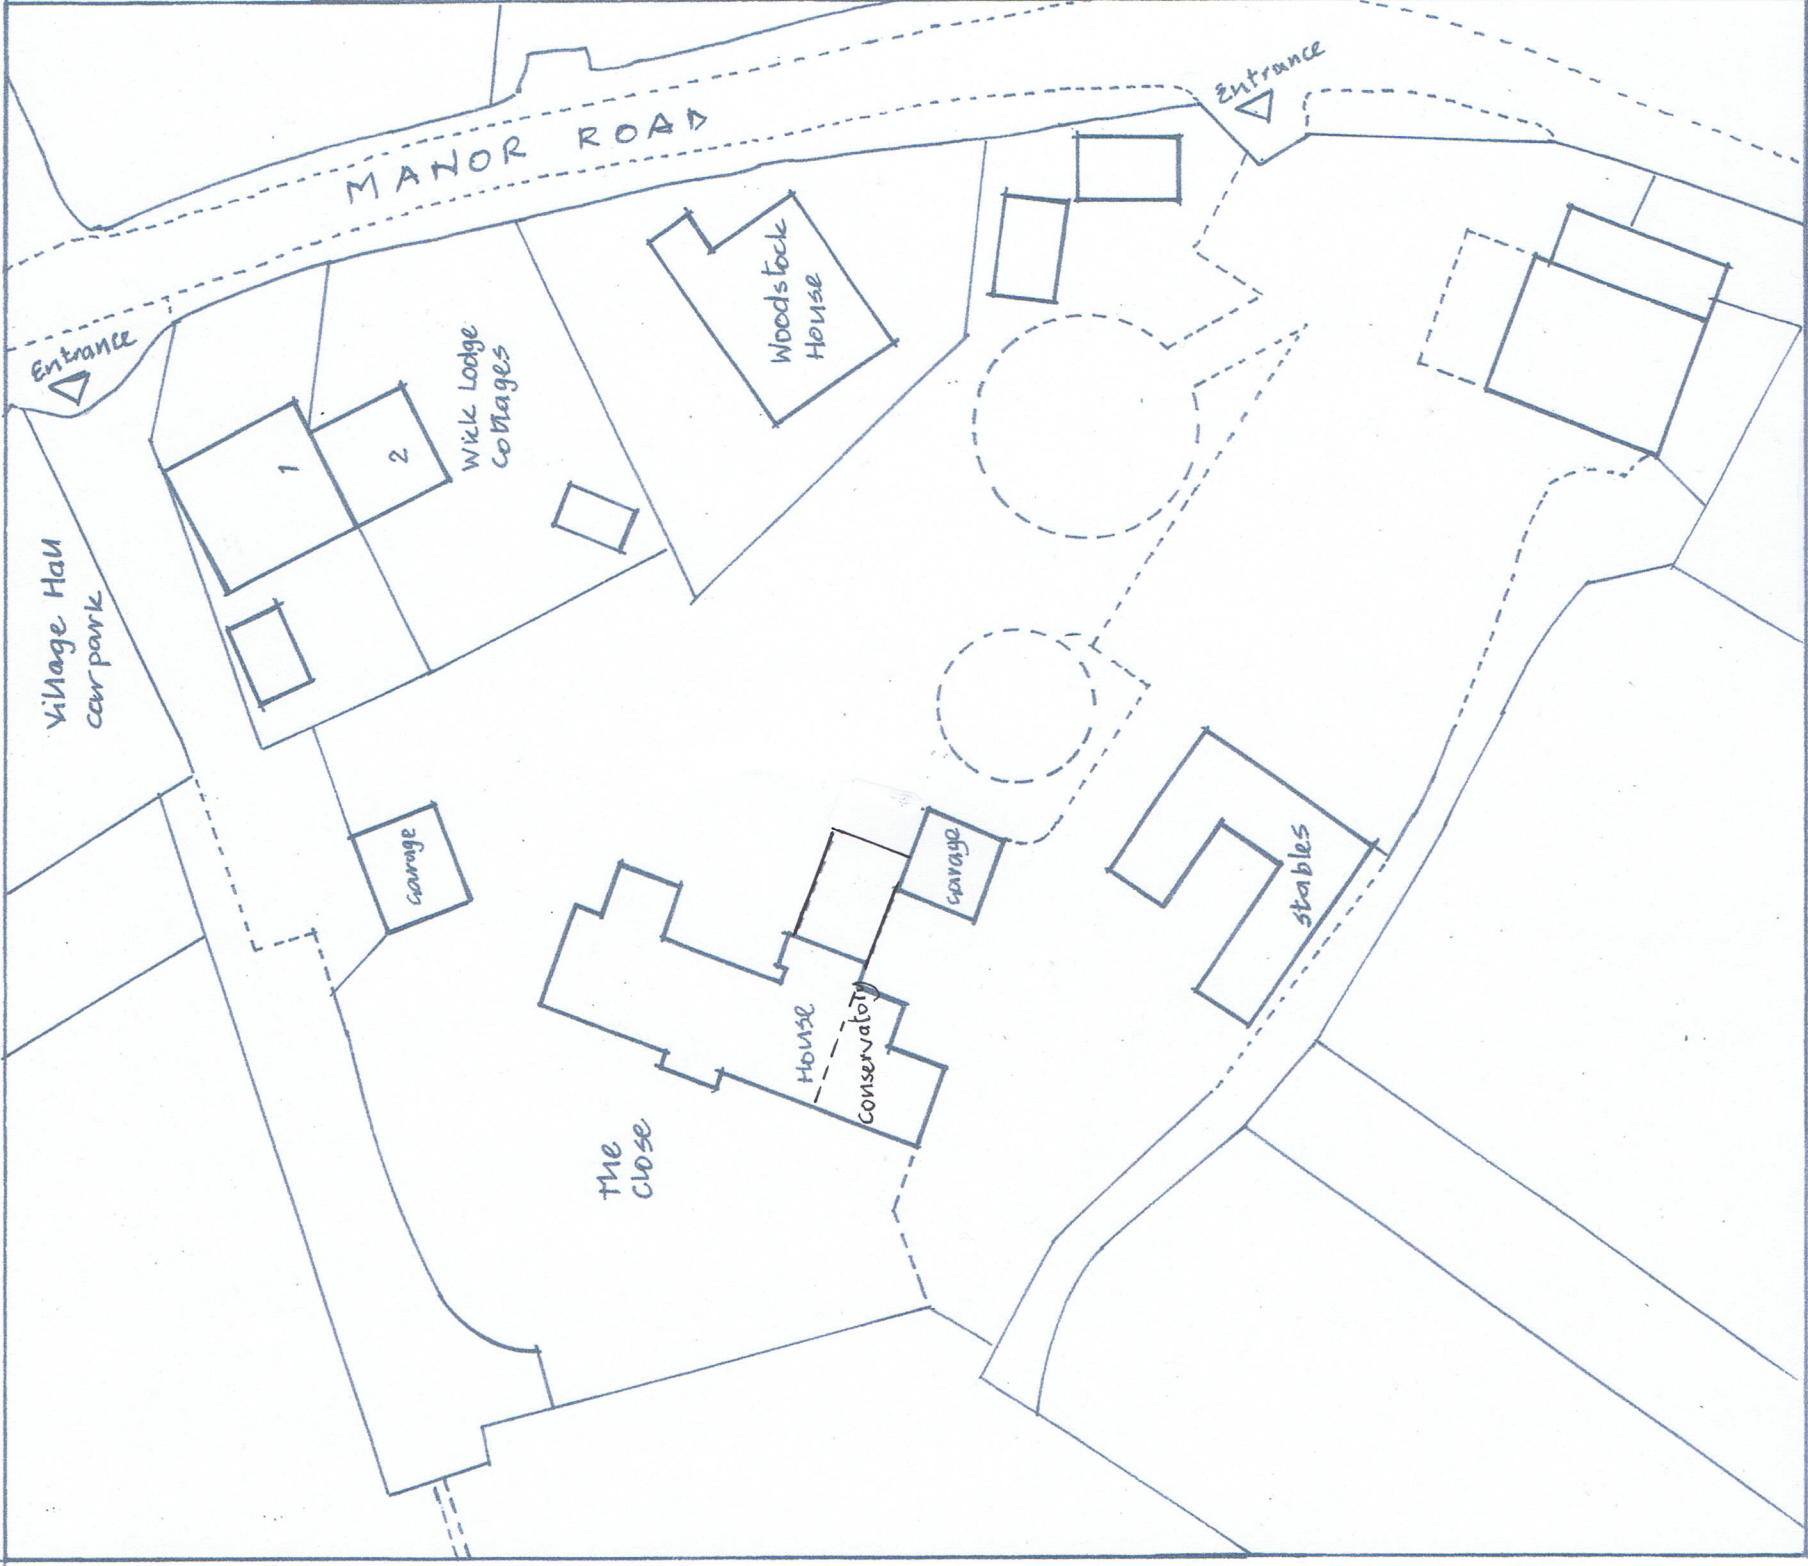

SITE PLAN 1:250



BLOCK PLAN 1:500

Proposed Replacement Single Storey
Rear Extension
The Close Manor Road Wick
Bristol BS30 5RG
SITE LOCATION PLANS
Scale: 1:500, 1:250 & 1:2500 Date: Oct 23 Drg No 1.1