



Scale bar 1:100 @ A3

SIDE ELEVATION

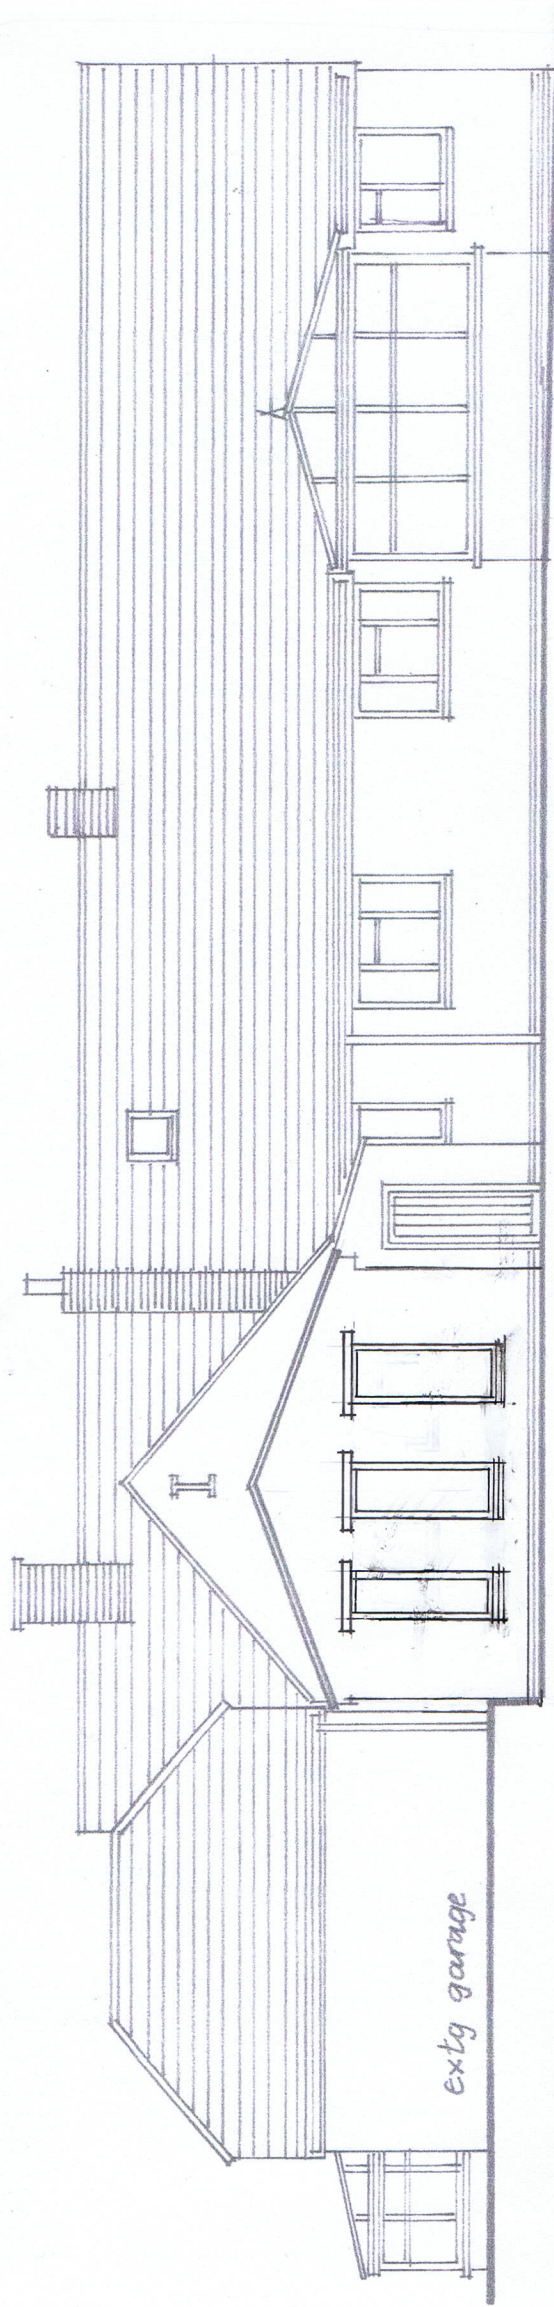

REAR ELEVATION

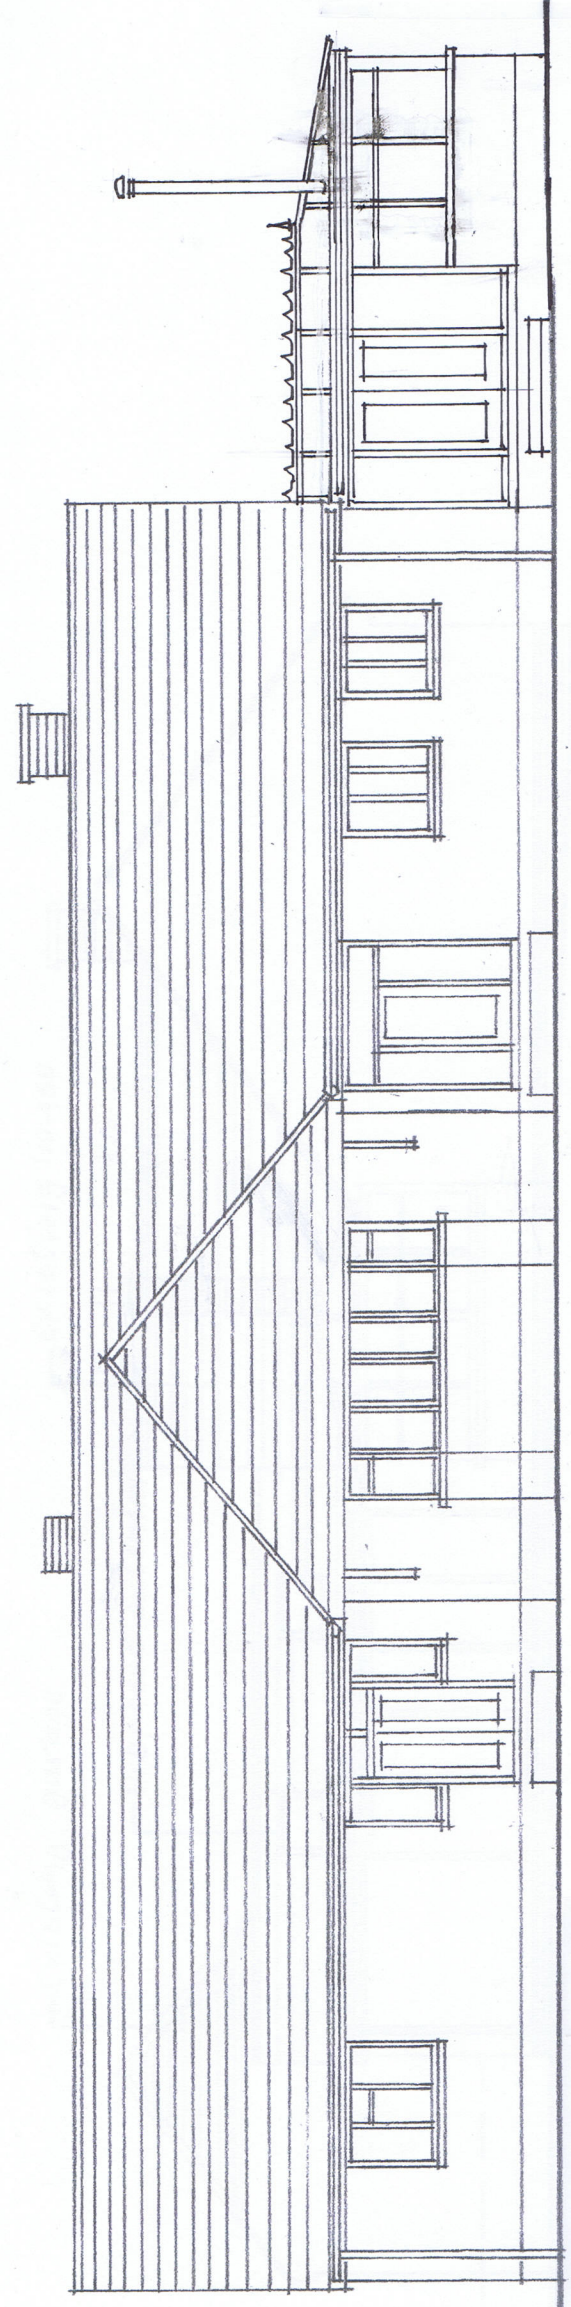

FRONT ELEVATION

Proposed Replacement Single Storey
Rear Extension
The Close Manor Road Wick
Bristol BS30 5RG
EXISTING ELEVATIONS
Scales: 1:100 Date: Oct 23 Drg No 3.1