



Front Elevation



Gable Elevation

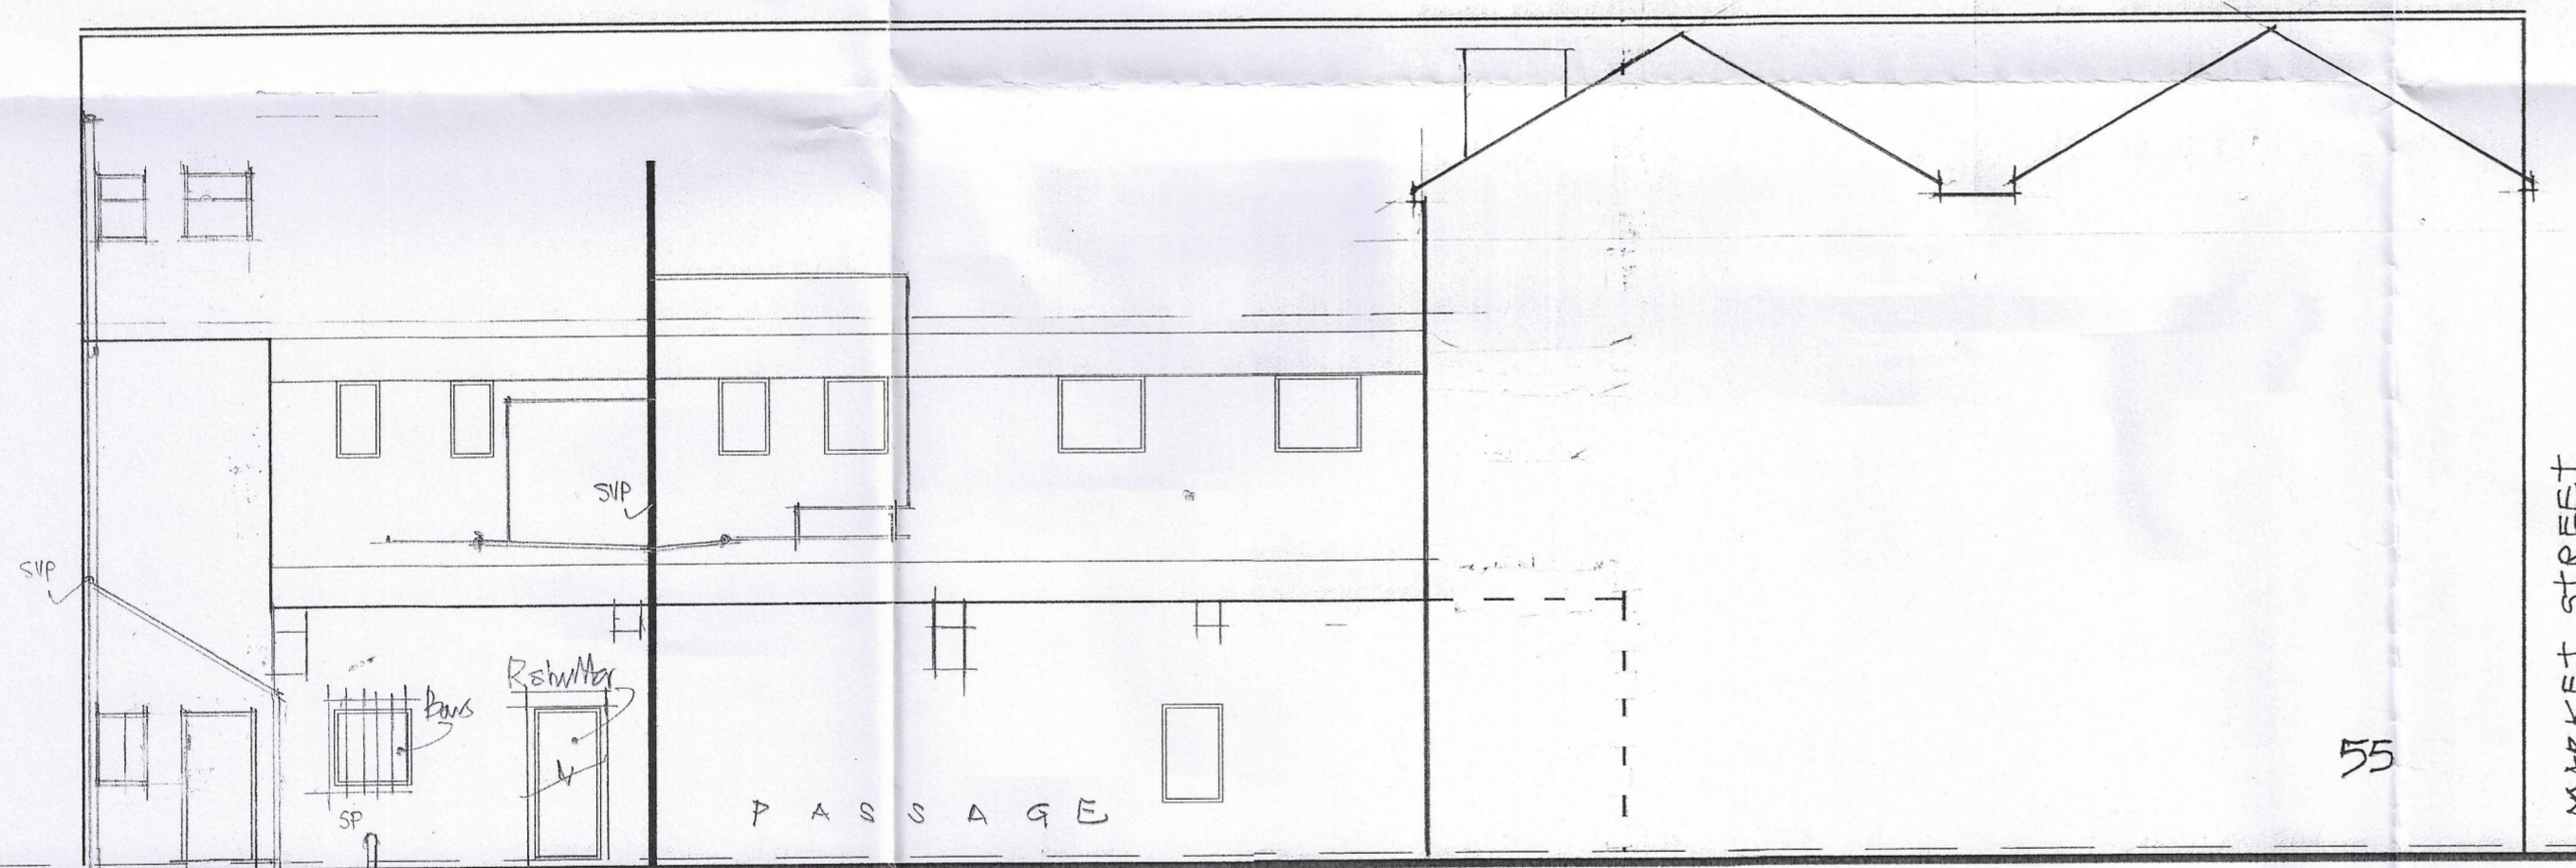

Ex. Rear Elevation

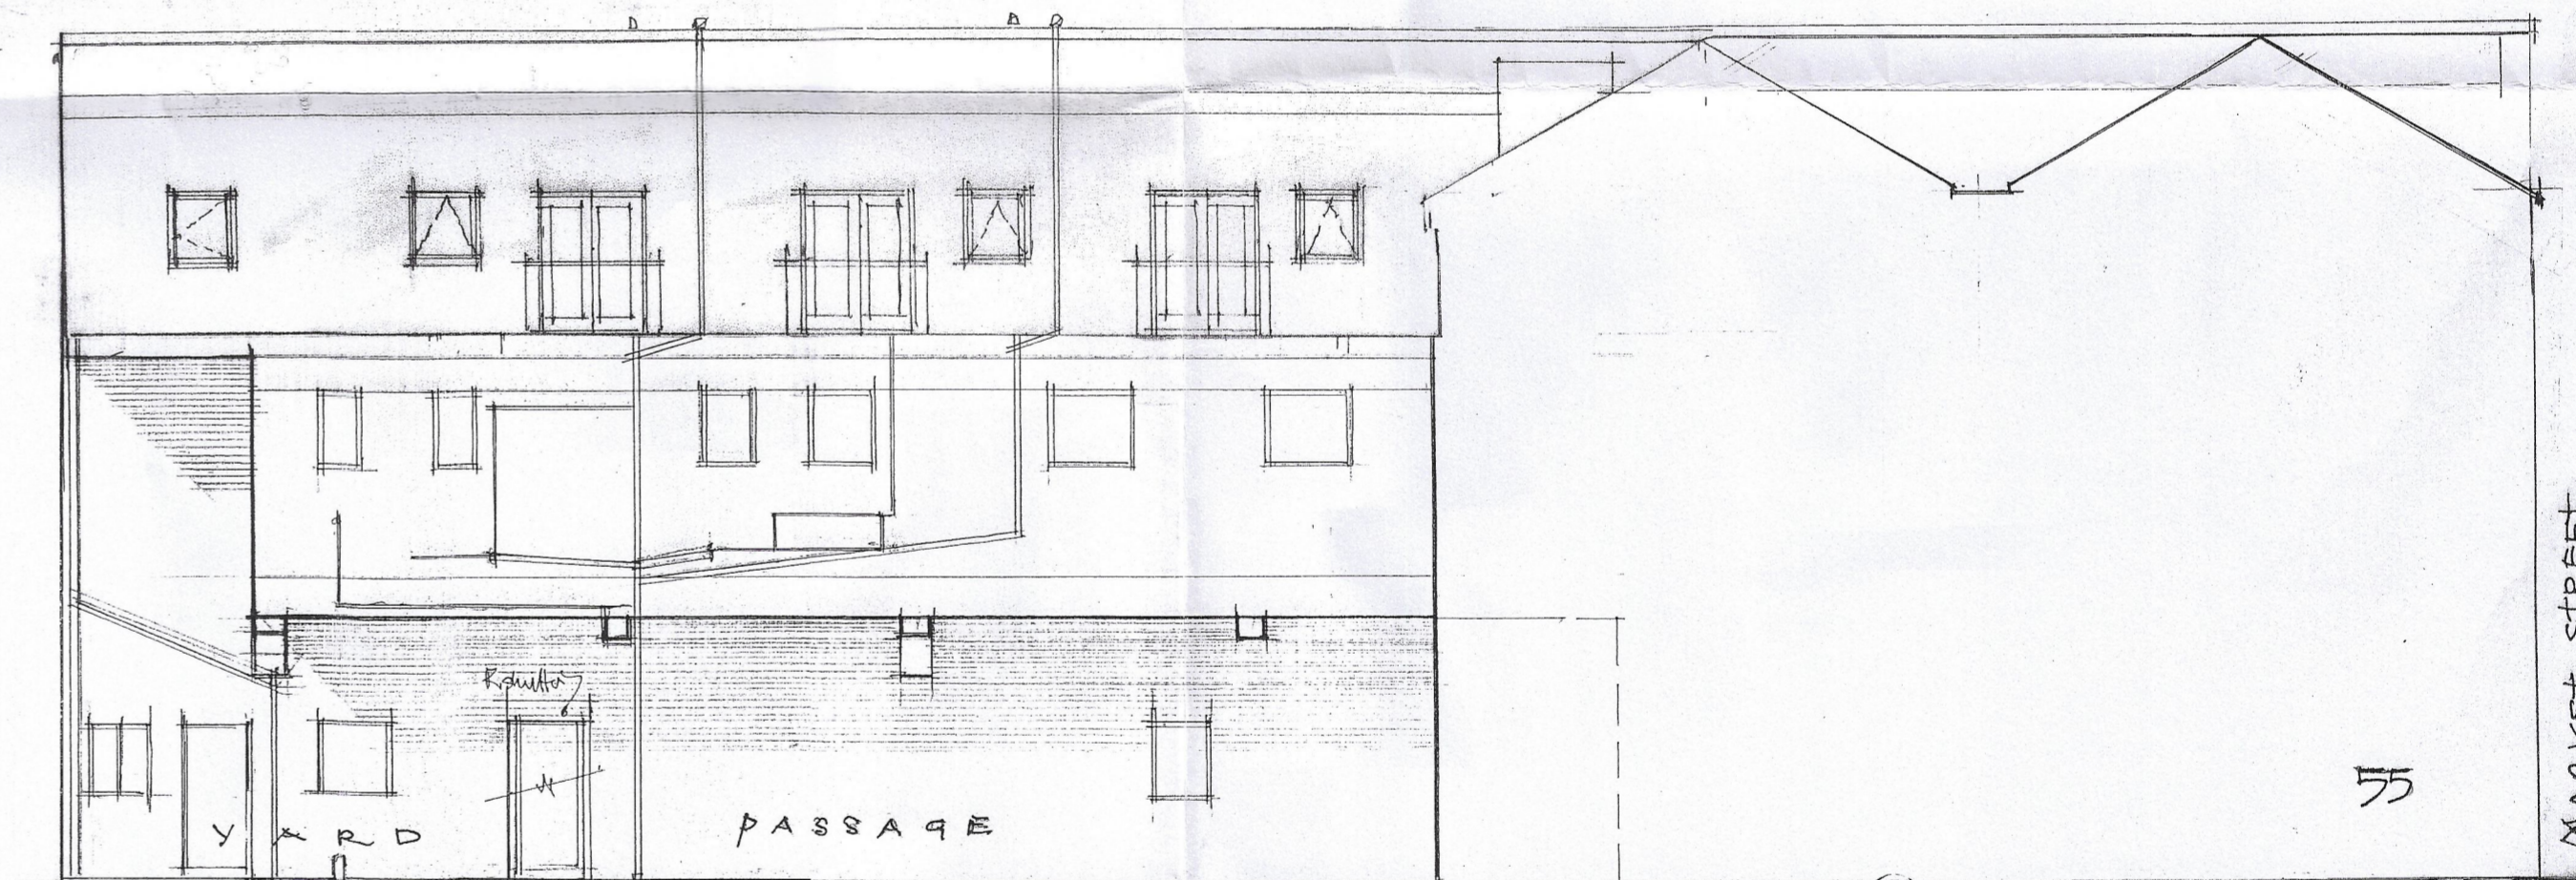

PROPOSED REAR ELEVATION

REV A July 20 Change to Gable Elevation

ALL DIMENSIONS TO BE CHECKED ON SITE  
PRIOR TO ORDERING OR ERECTING MATERIALS  
DO NOT SCALE.

**Davenport and Finn** LTD  
Architects, Planning & Design Consultants  
3A Hamnett Street, Hyde, SK14 2EX  
Tel No. 0161-368-3064

Drawing Title  
EXISTING ELEVATIONS  
and PROPOSED REAR ELEV.  
Project Title  
Borough Arcade  
Market Street  
Hyde for  
KNIGHTSBRIDGE DEVELOPMENTS LTD

REV. DRG NO: 0487-2  
DATE: Dec '23 SCALE: 1:100 @ A1

