



Notes  
 No dimensions to be scaled from this drawing.  
 All setting out dimensions to be checked on site.


FLAT 1	50.01	m
FLAT 2	41.39	"
FLAT 3	41.39	"
FLAT 4	41.39	"
FLAT 5	44.22	"
FLAT 6	37.10	"

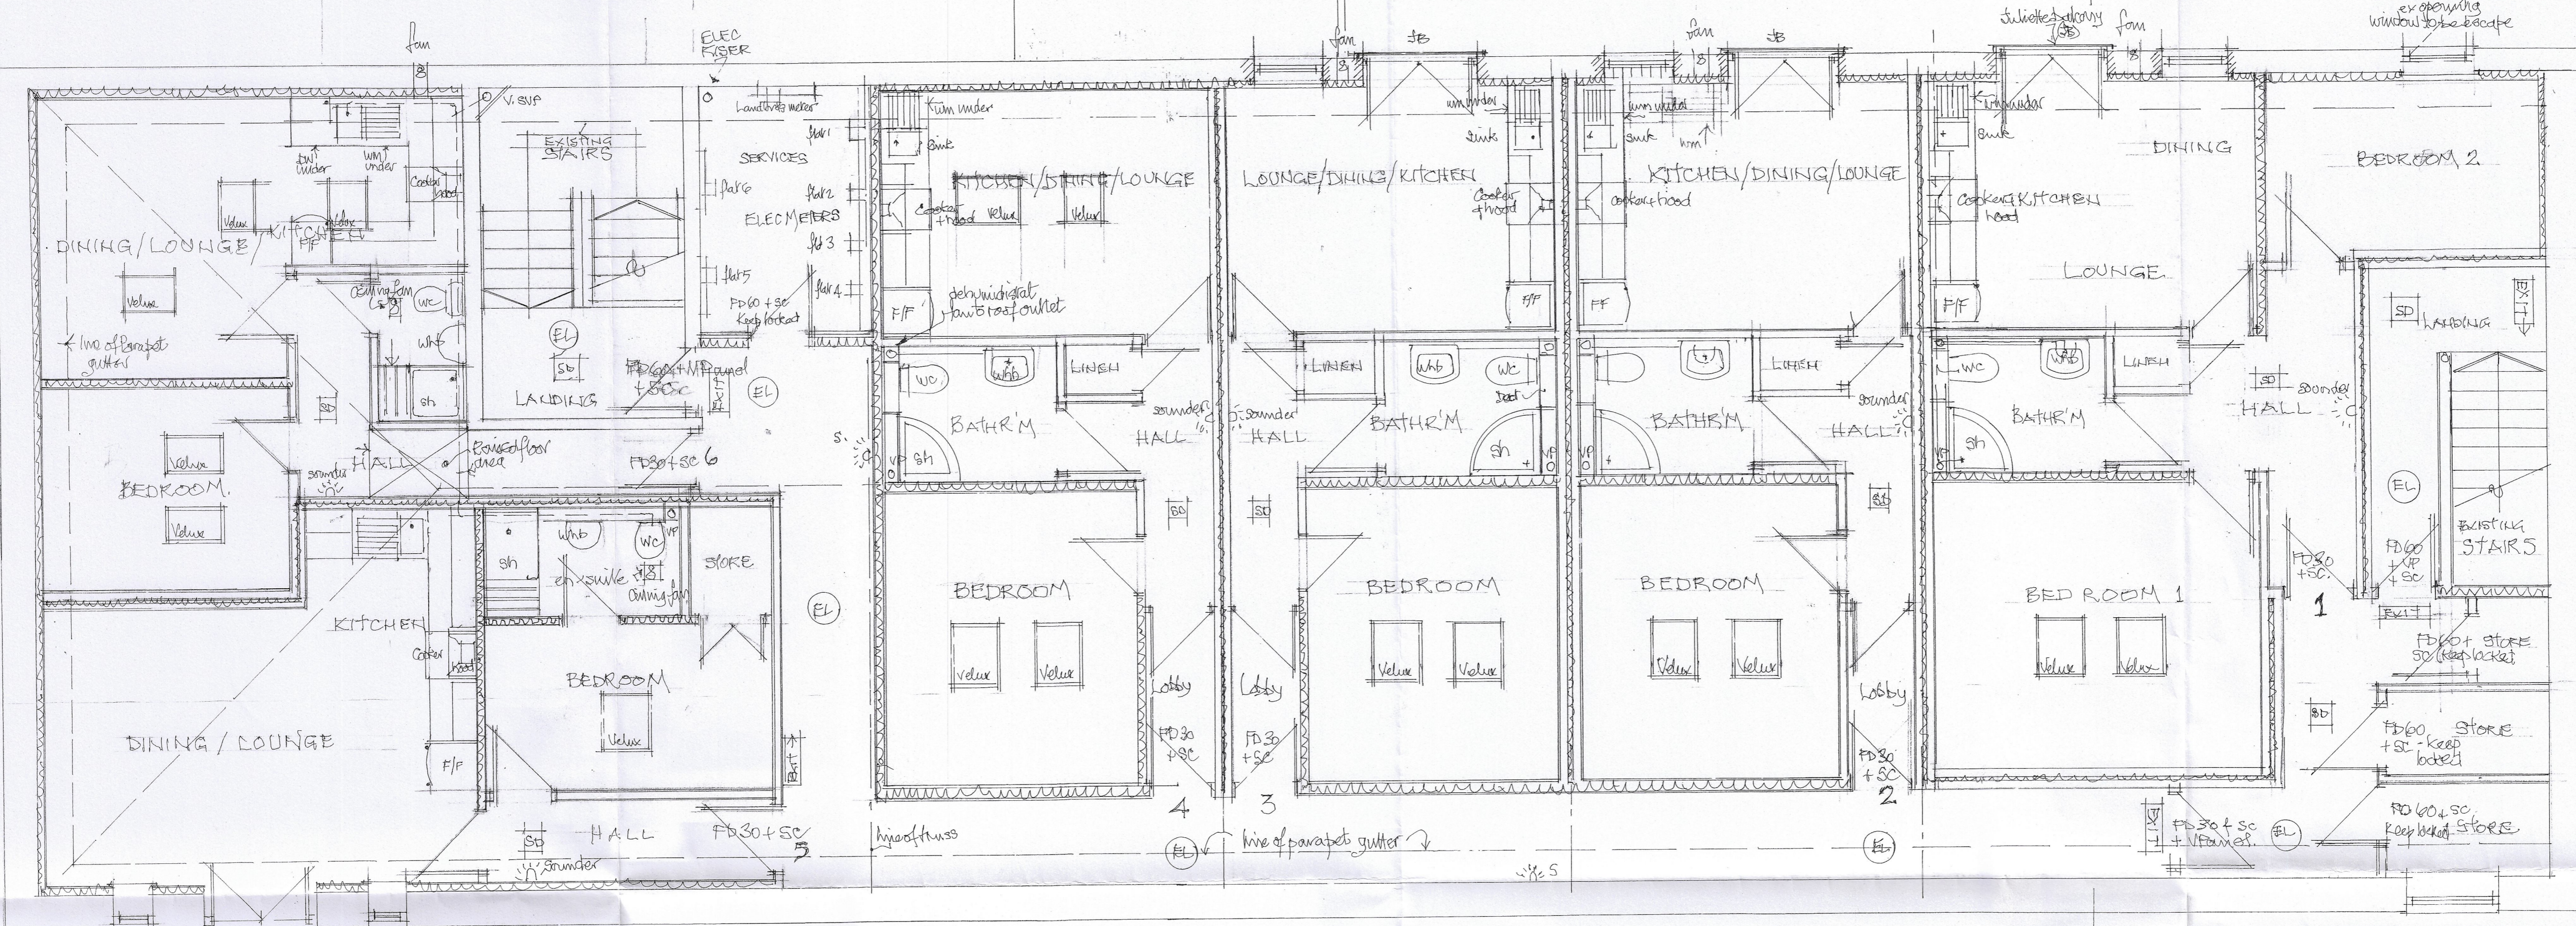

Proposed Second Floor Plan

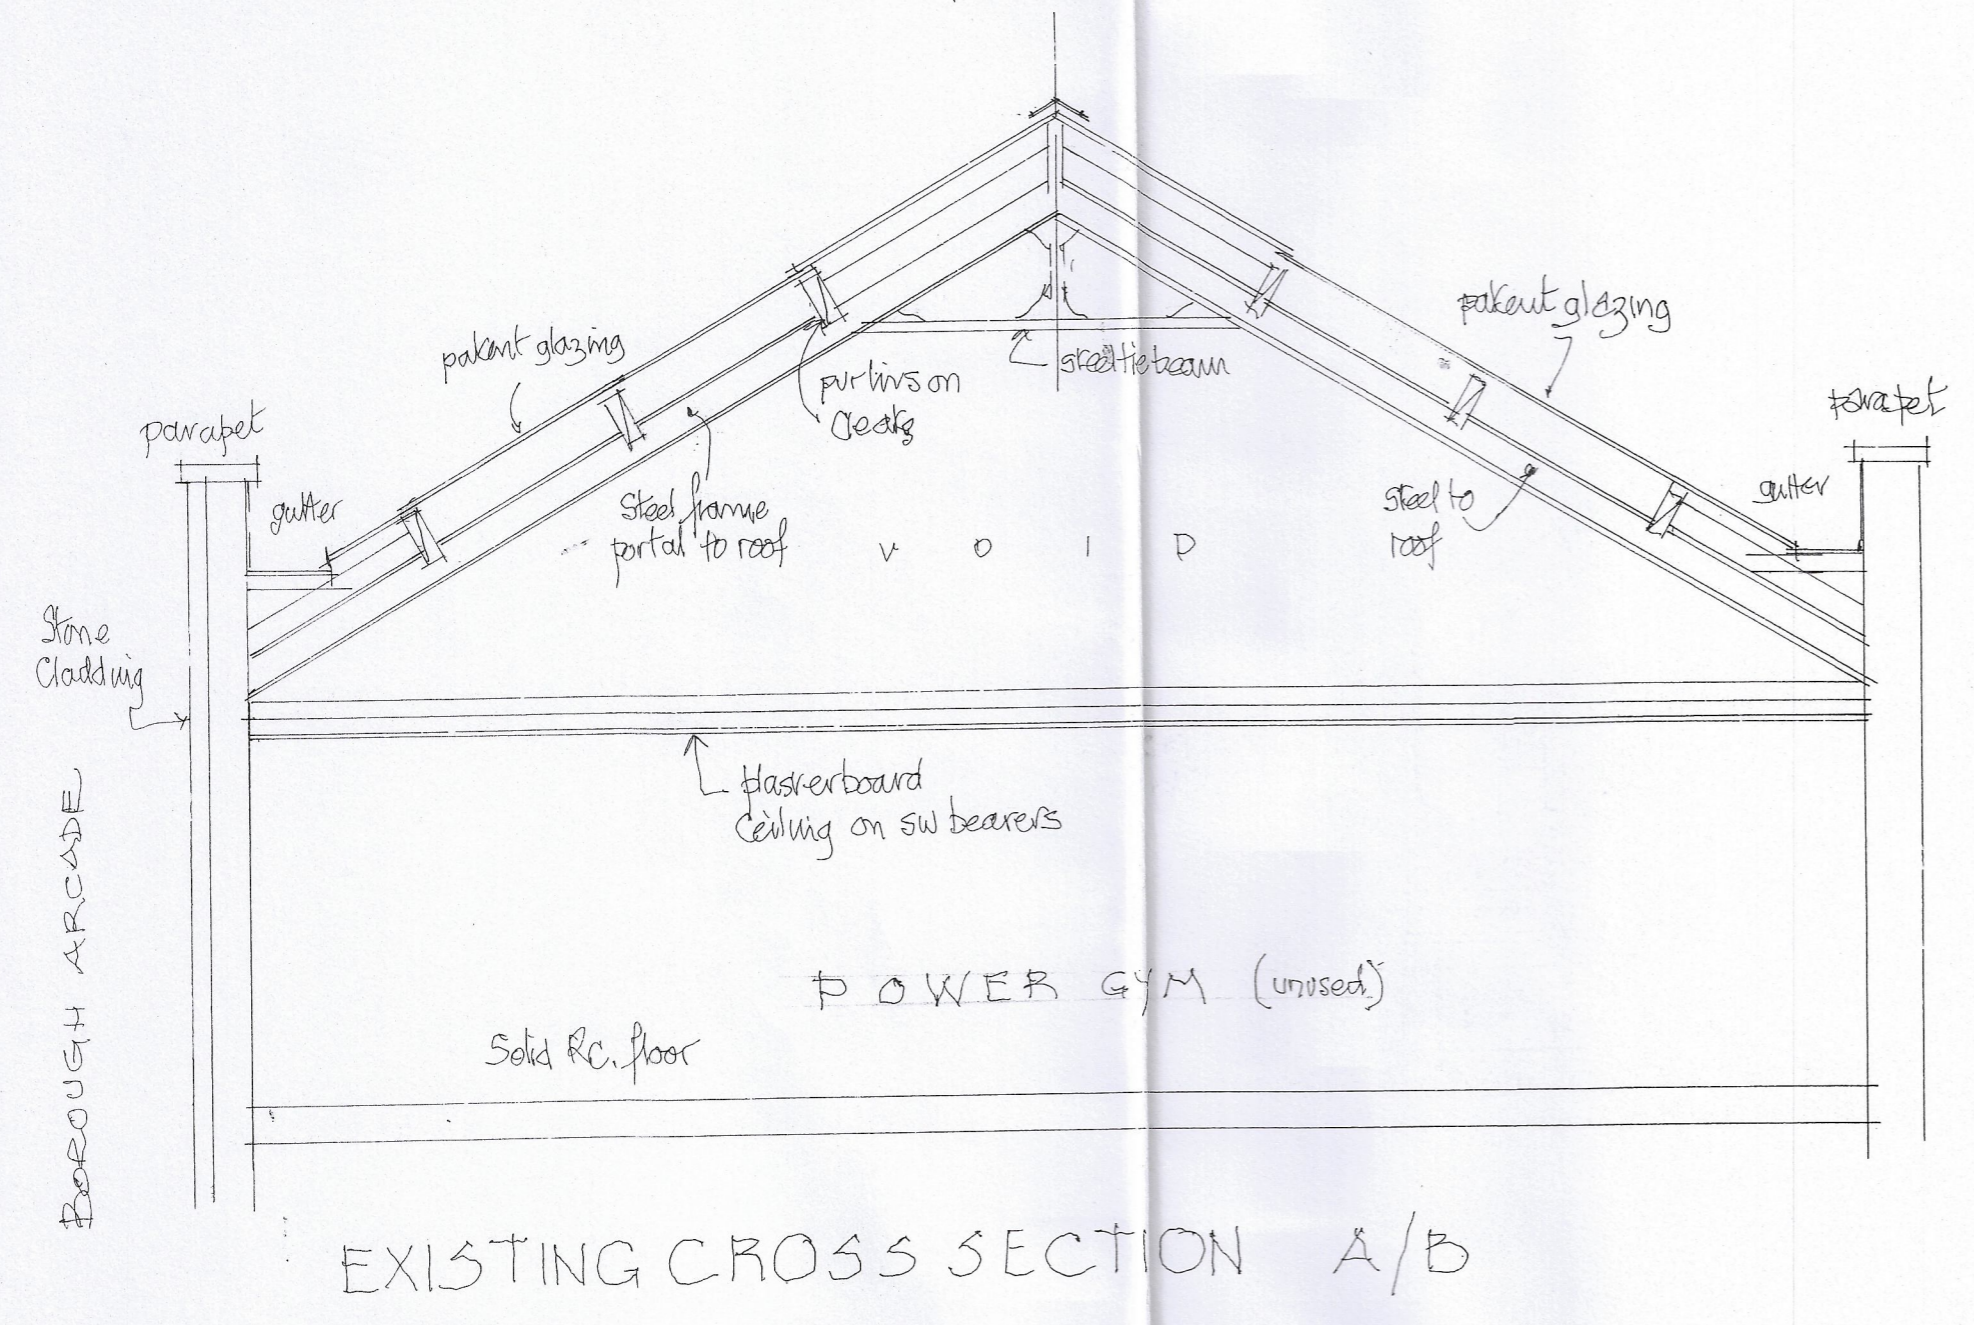

EXISTING CROSS SECTION A/B

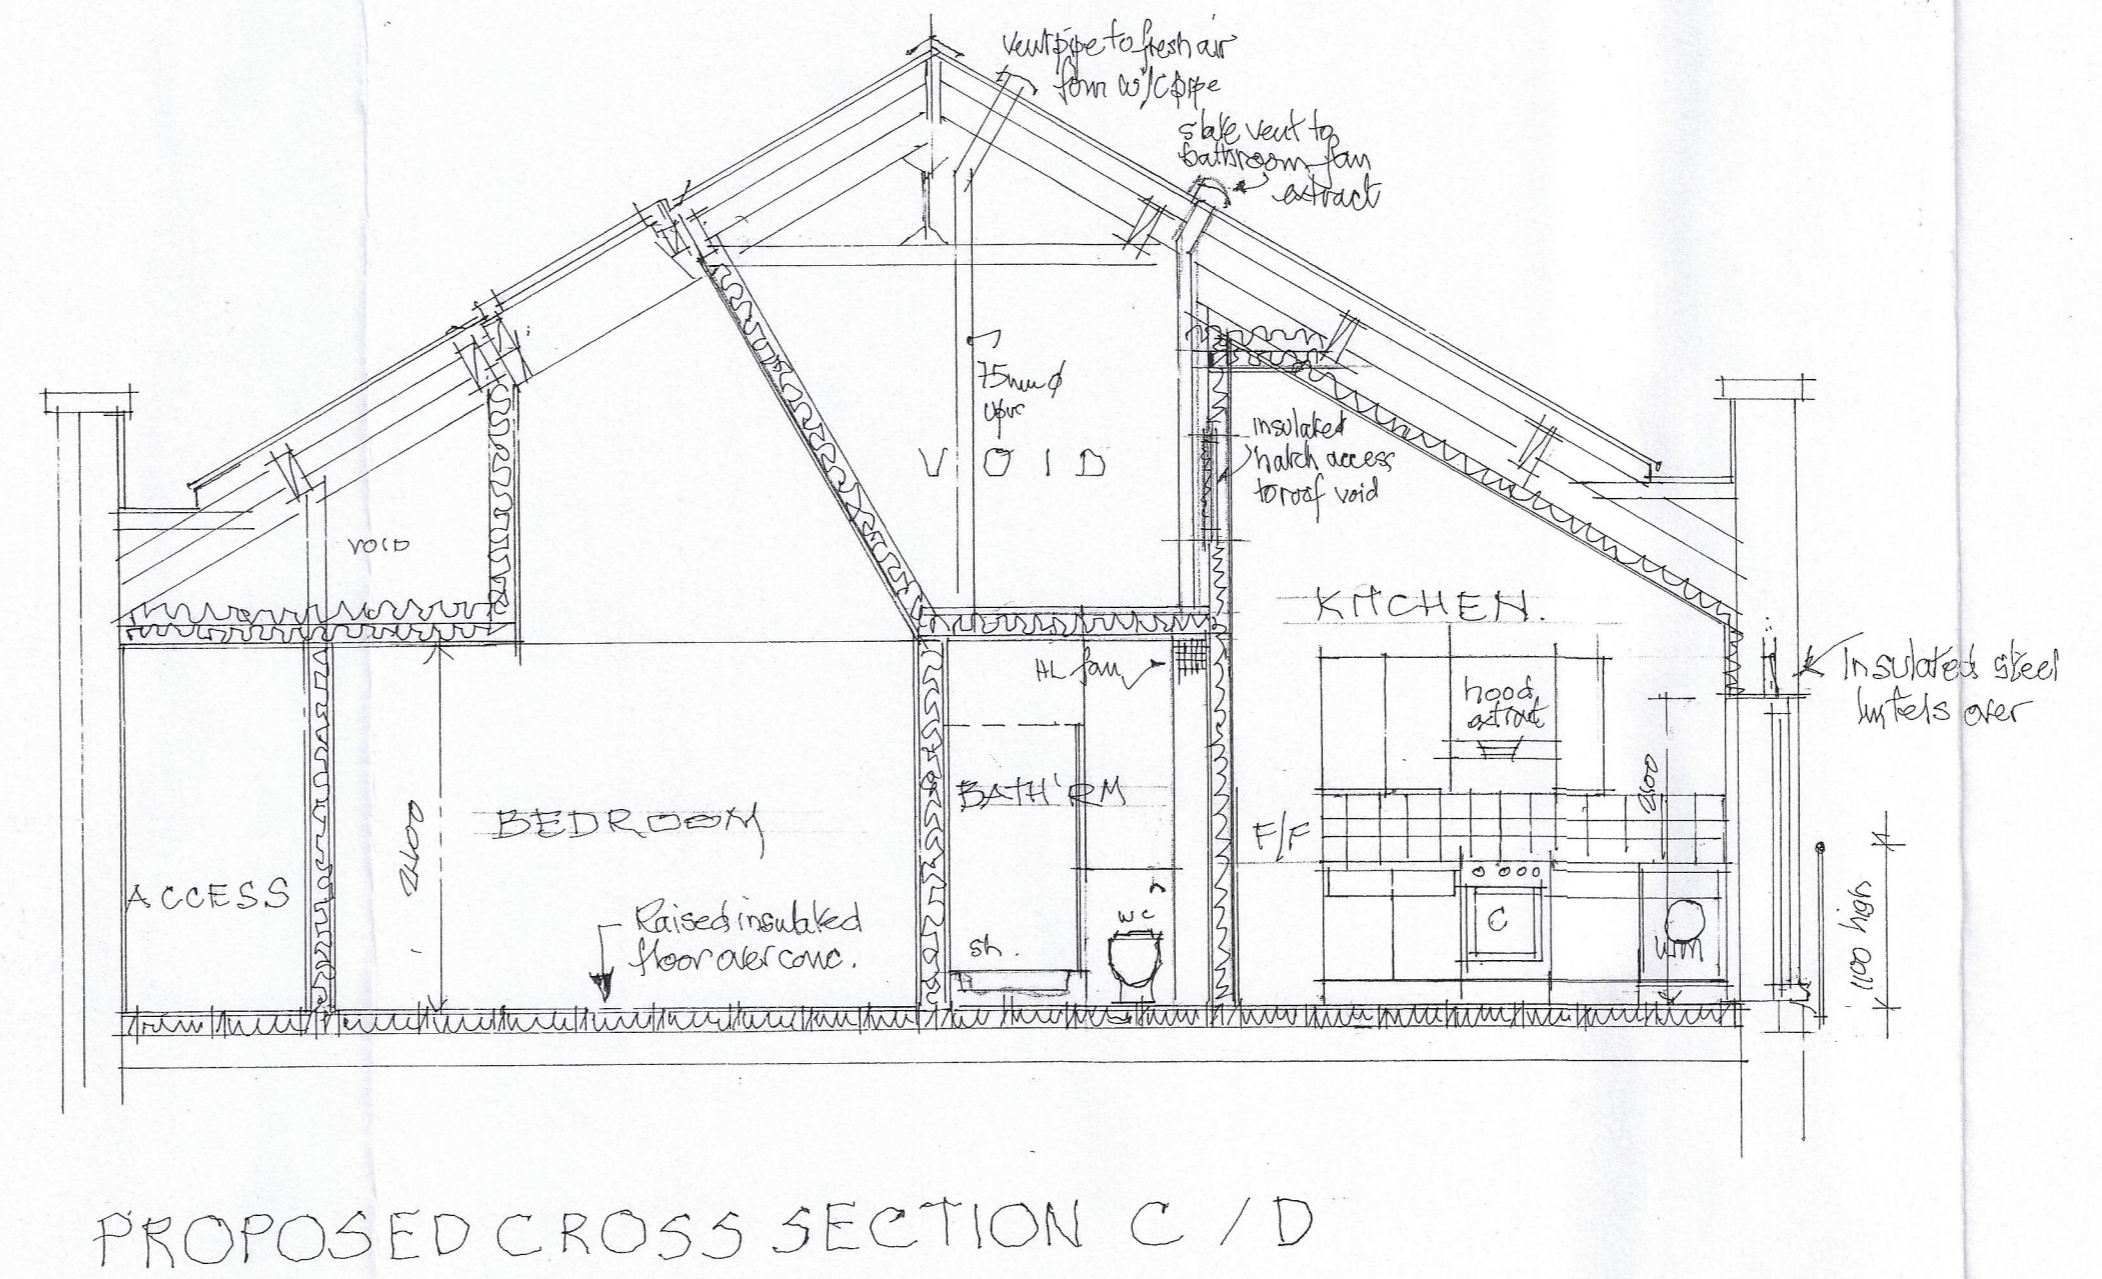

PROPOSED CROSS SECTION C/D

Job Title  
 Alterations to second floor at  
 Borough Arcade, Hyde Tameside  
 SK14 2AA for  
 Knightsbridge Developments Ltd  
**Davenport and Flinn** Ltd Chartered  
 Planning & Design Consultants, Surveyors Architects  
 3A Hamnett Street Hyde SK14 2EX 0161-368 3064

Drawing Title  
**PROPOSED**

Date Scale Job No. Drg No. Rev  
 Dec'23 1/50 6487 1