




Basement Floor Plan 1:100

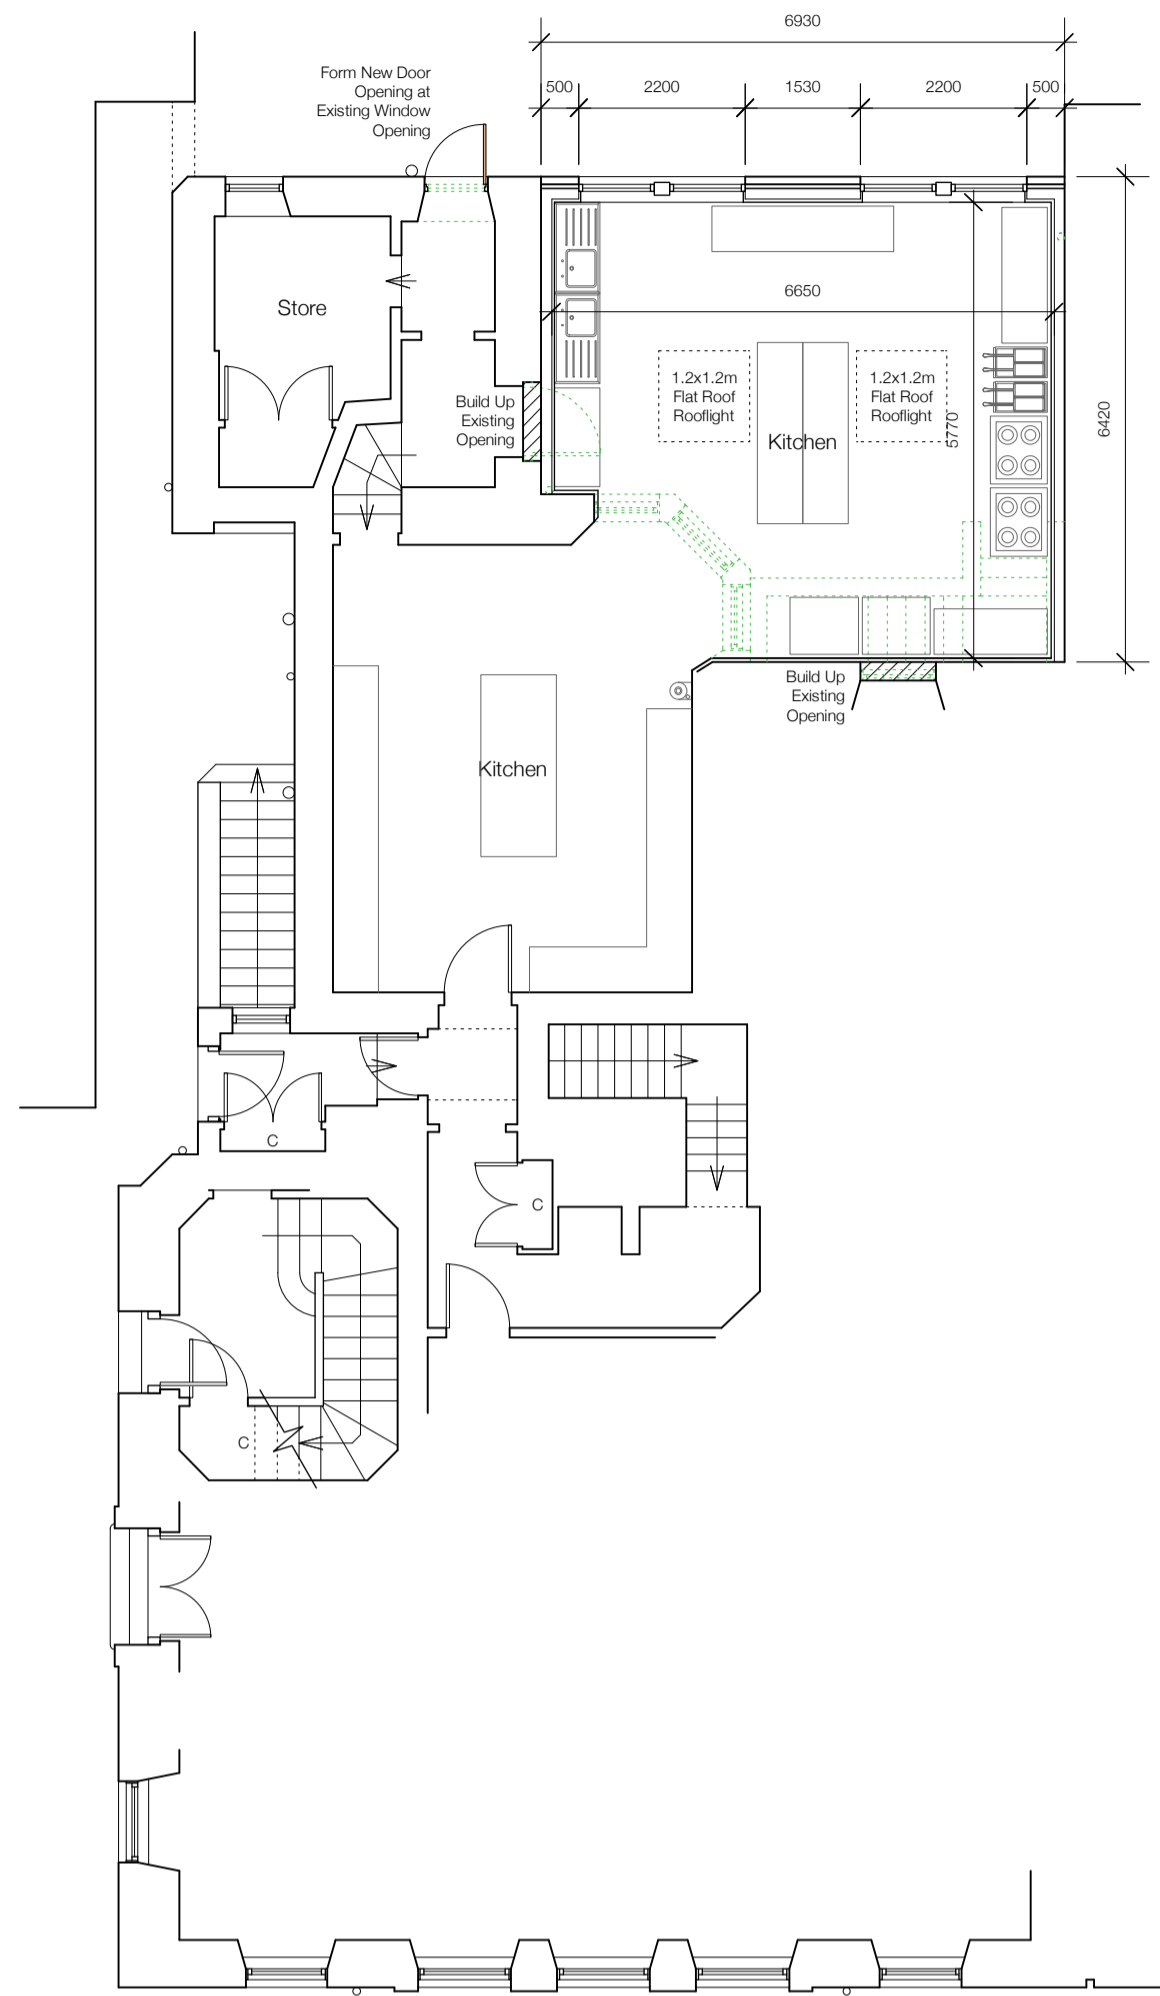


Ground Floor Plan 1:100

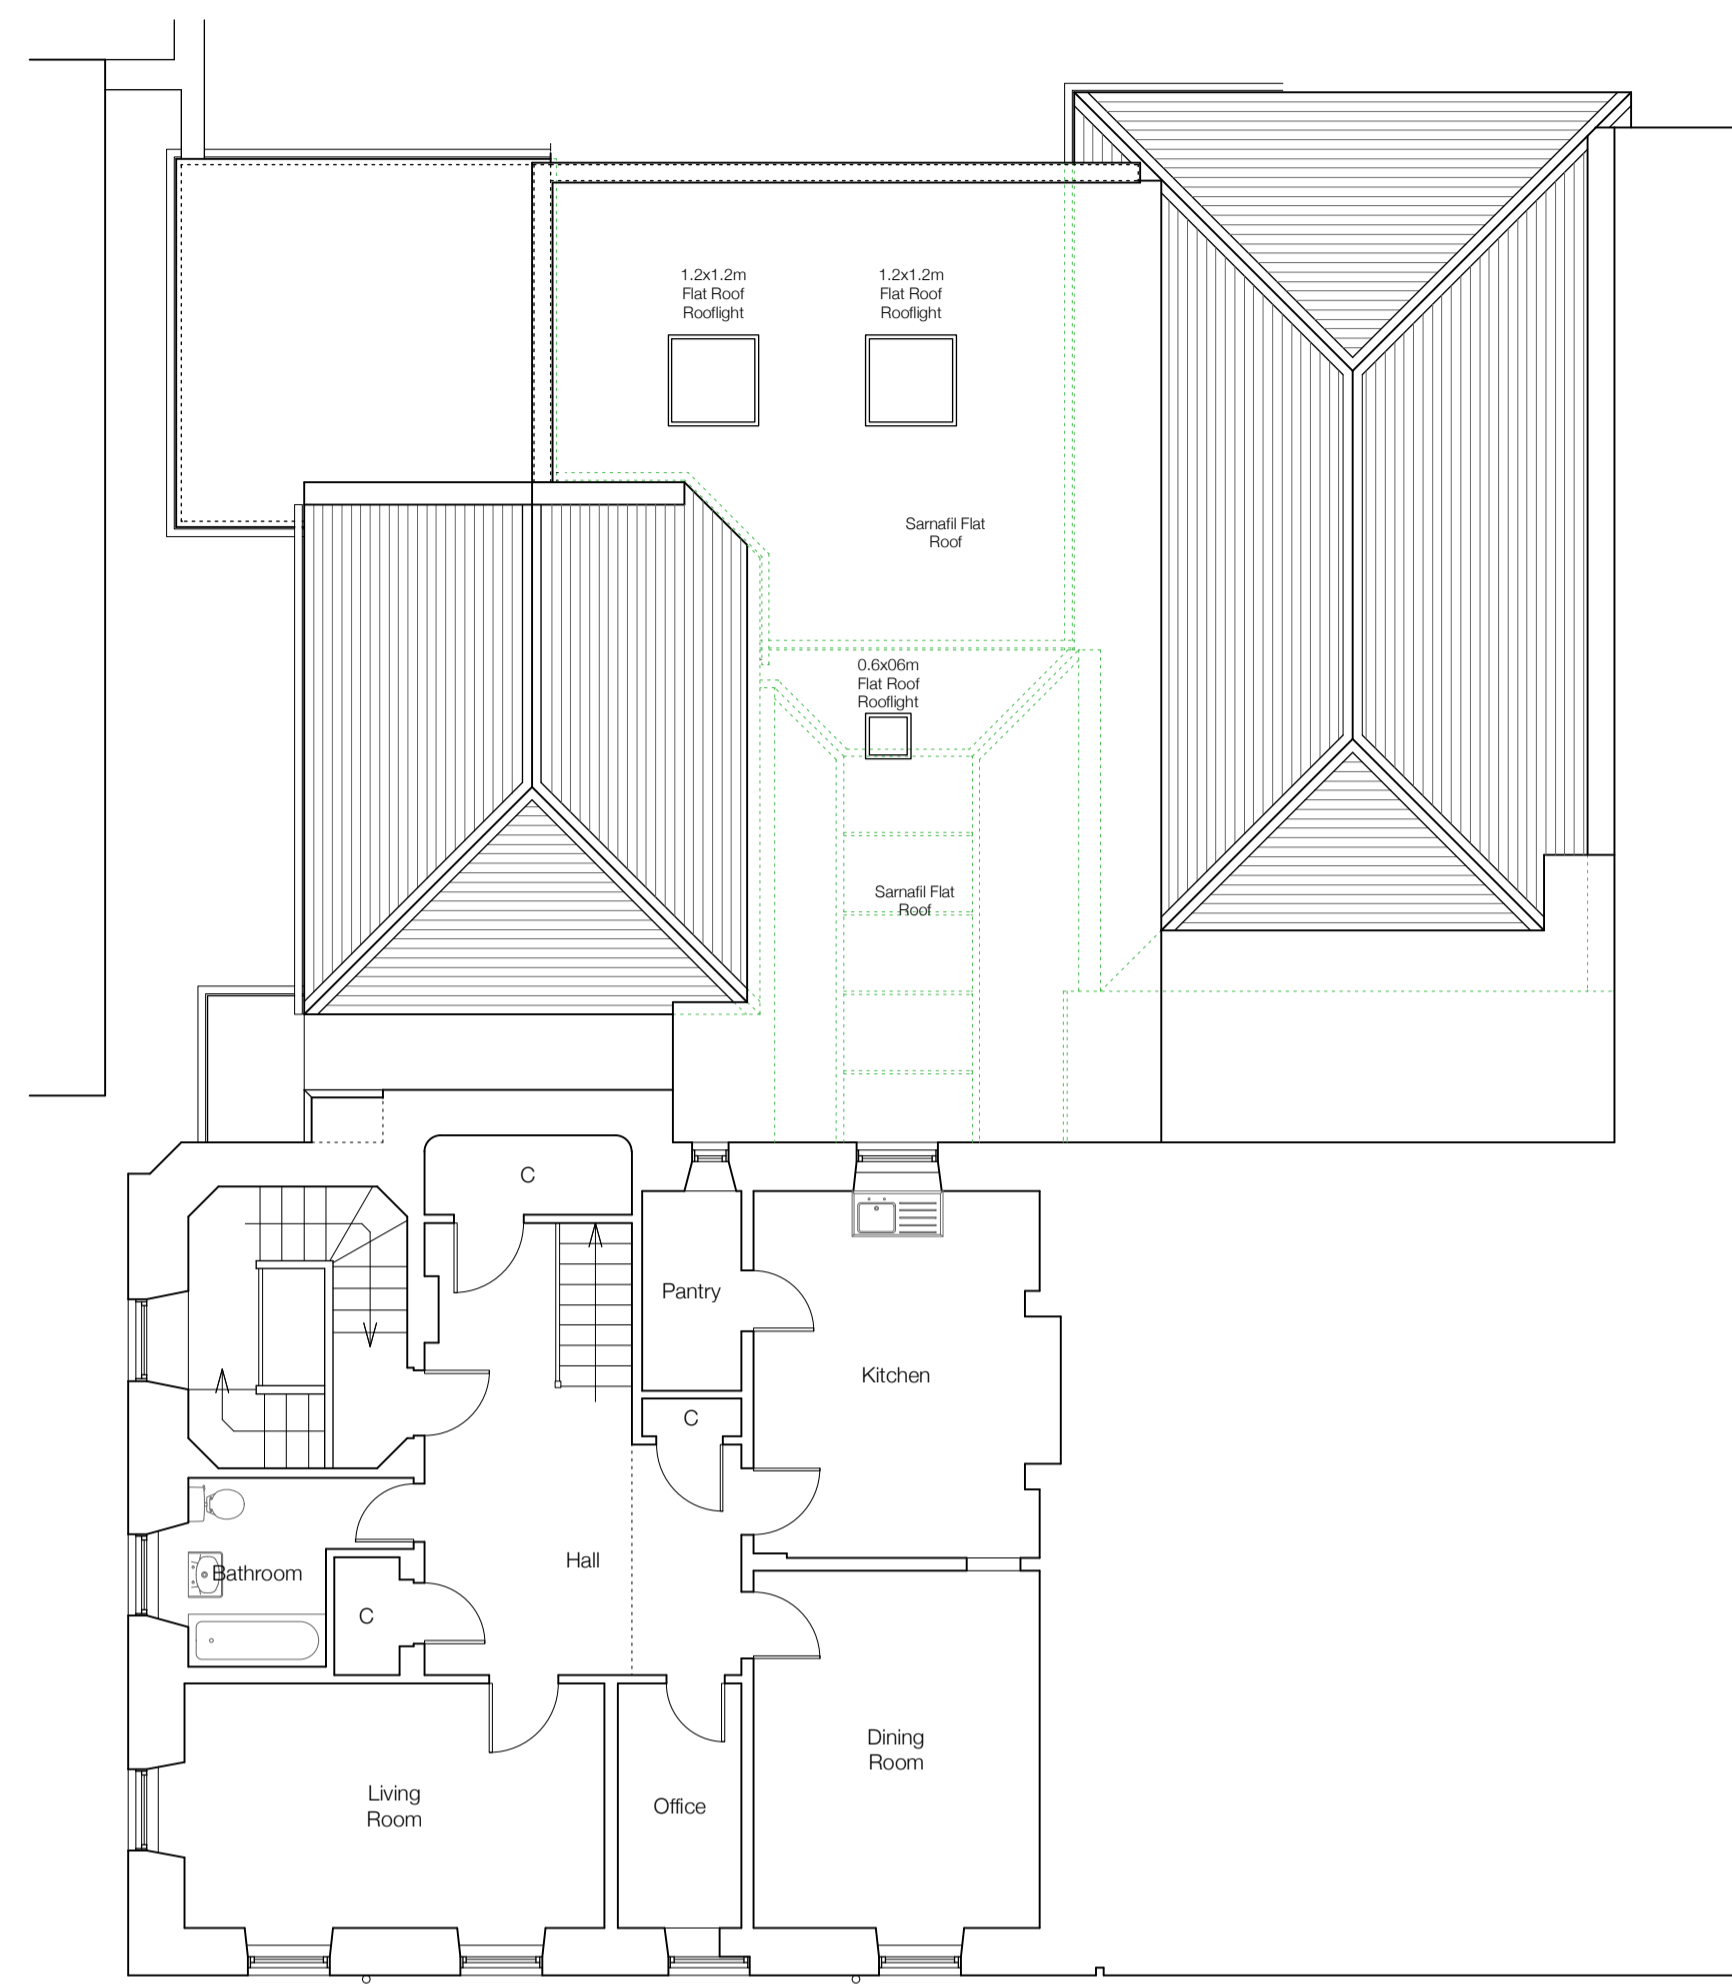


First Floor Plan 1:100

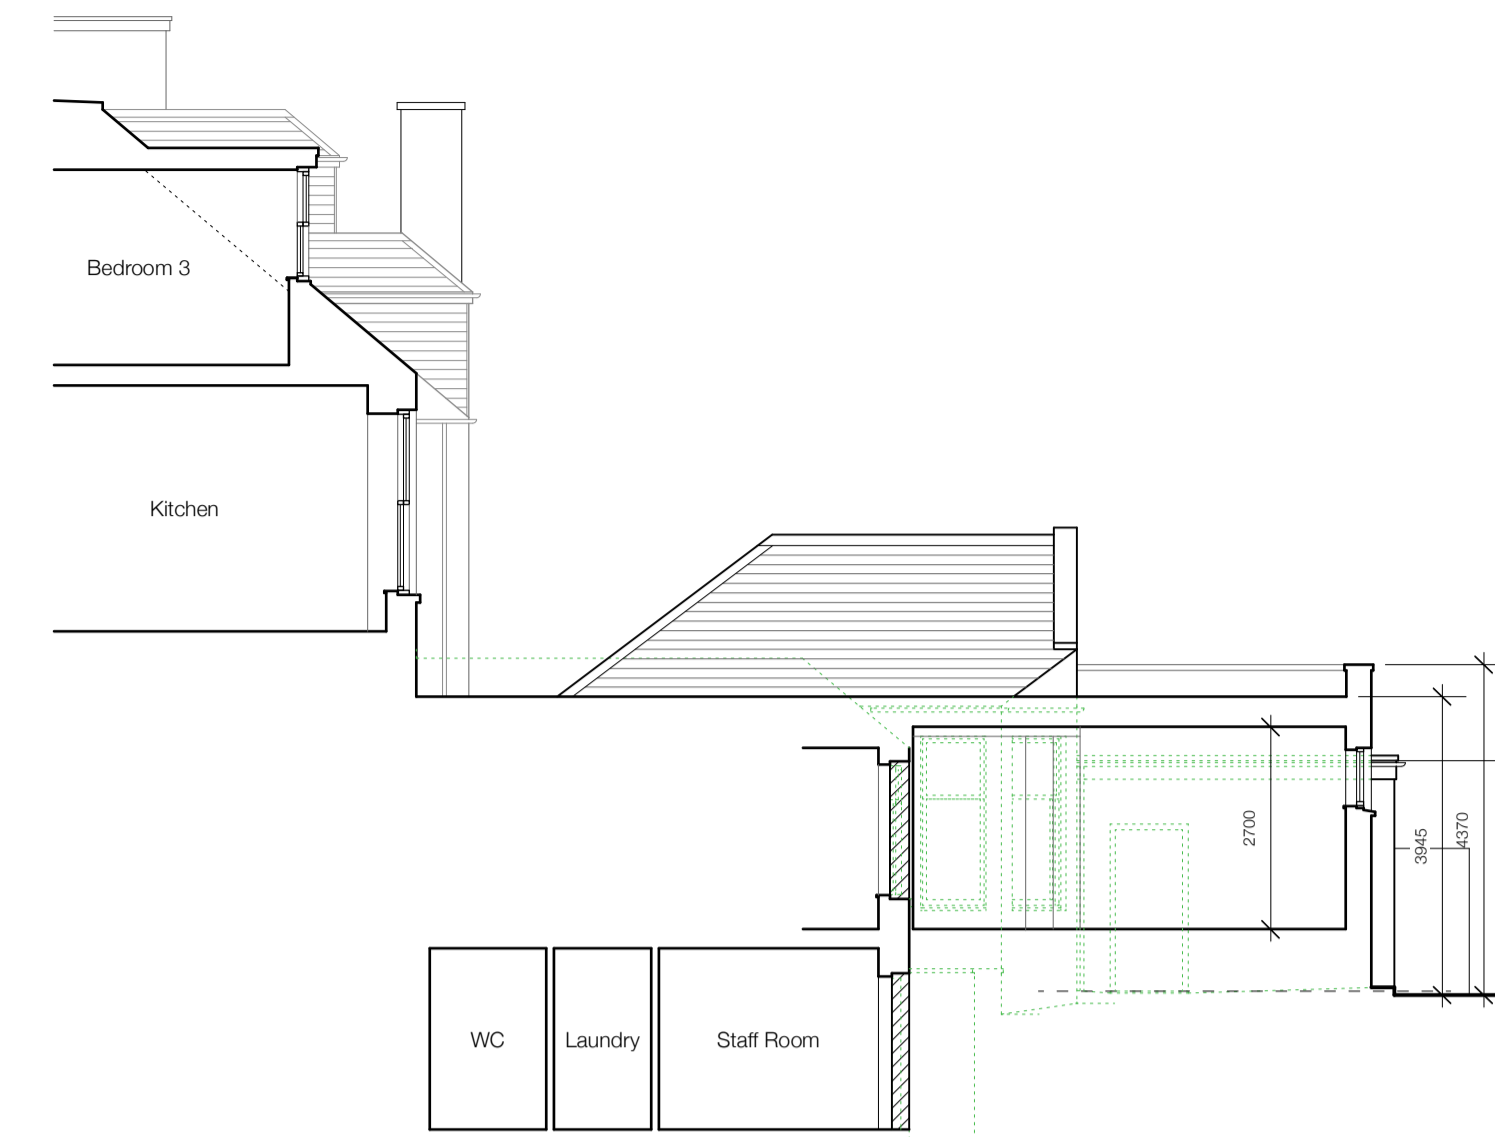


Section 1:100

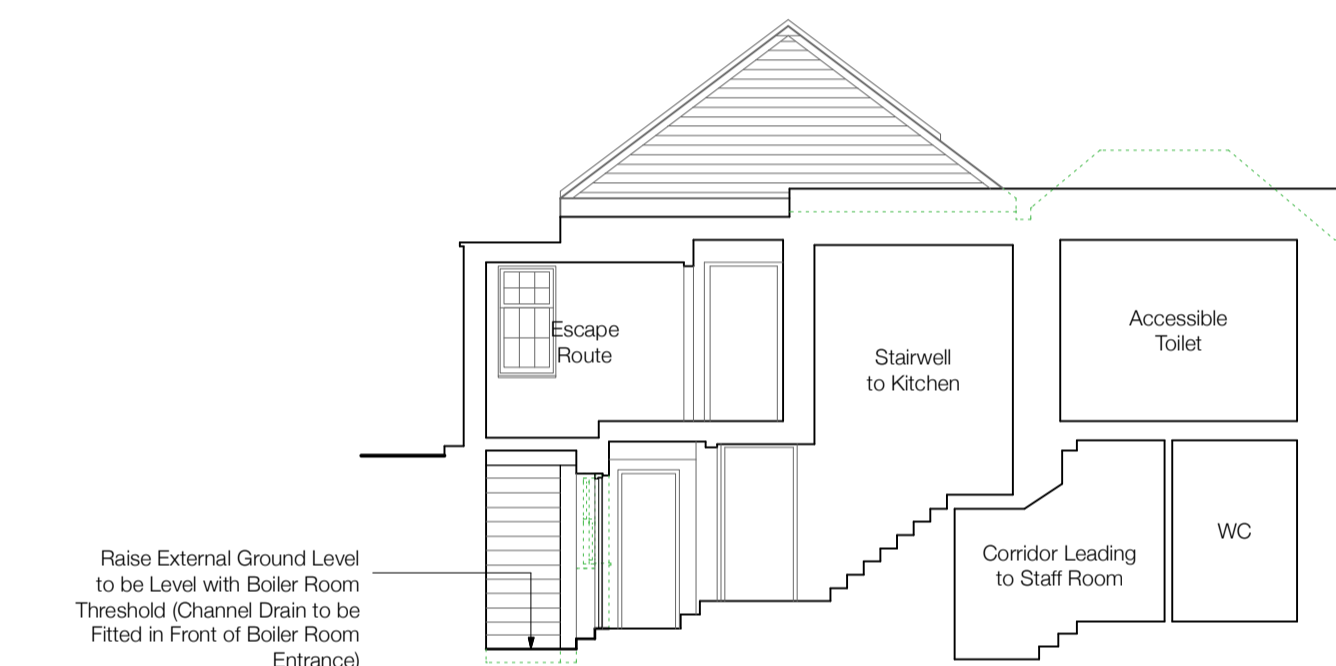

Section 1:100

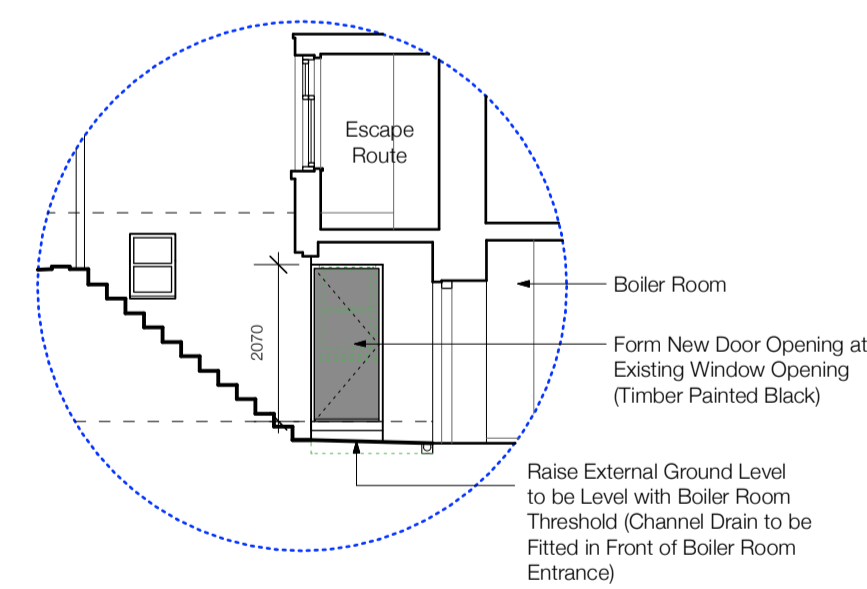

Part North-East Sectional Elevation 1:100

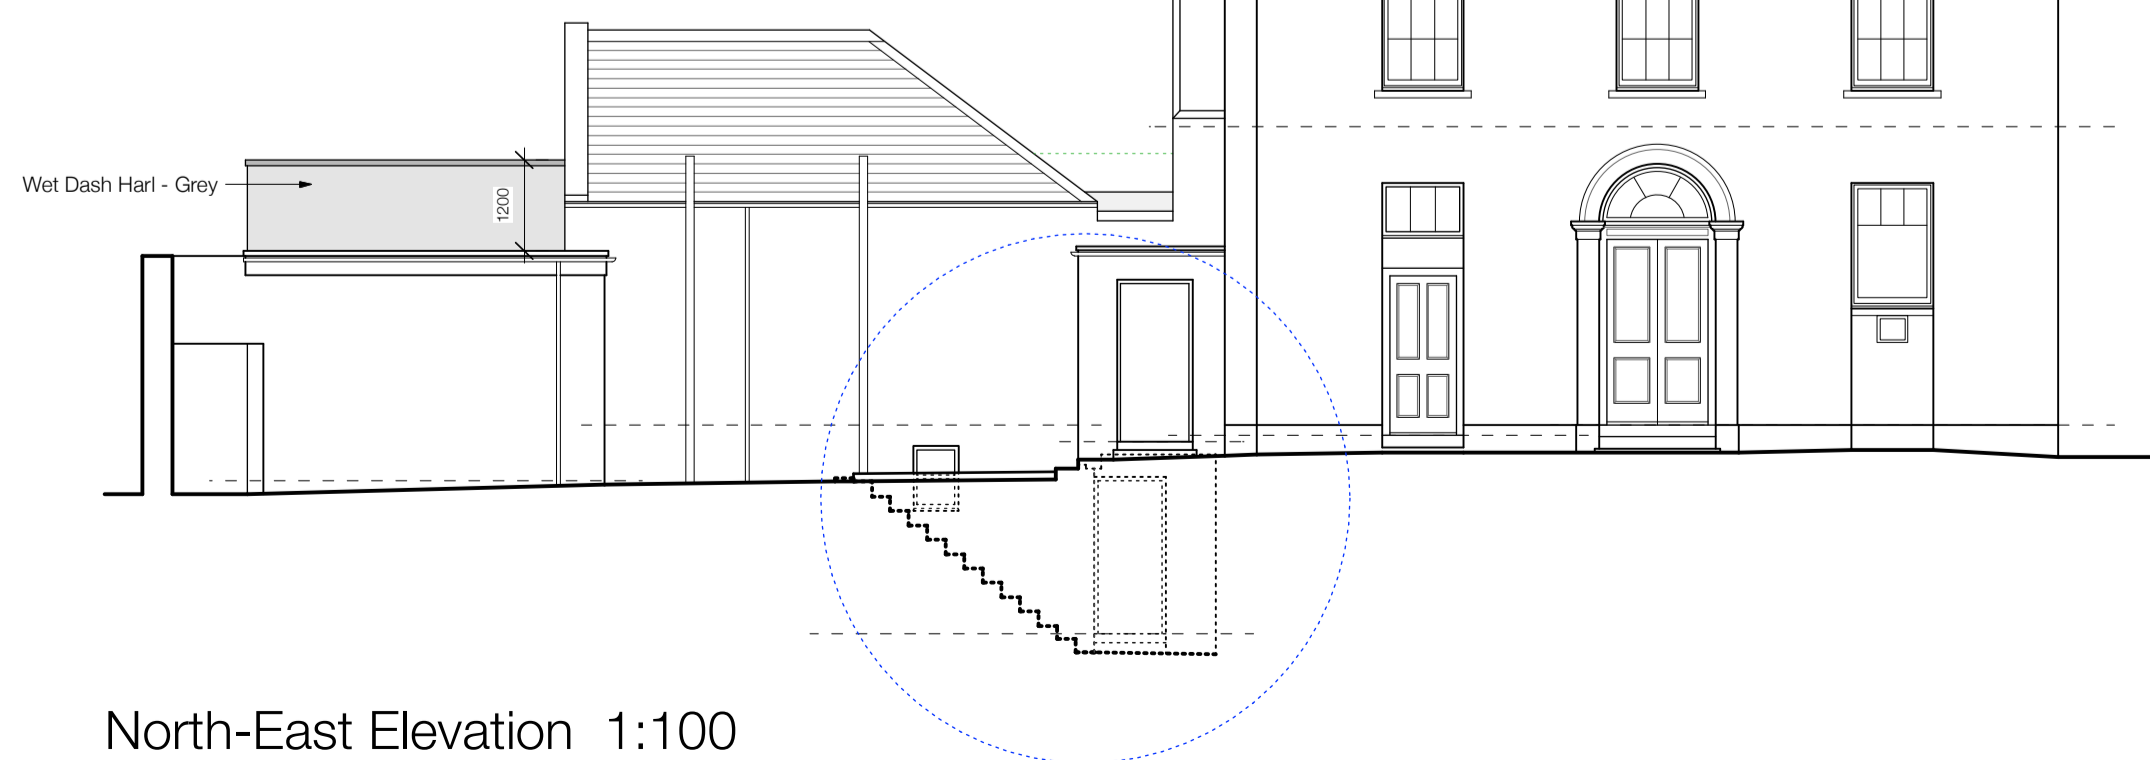

North-East Elevation 1:100



South-East Elevation 1:100



North-West Elevation 1:100

No	Revisions	Date	Initials
C	Further Planning Info Added	12.01.24	RG
B	Additional Design Changes Added	10.01.24	RG
A	Minor Design Amendments Added	26.01.23	RG

**MANTELL
RITCHIE**
Chartered Architects

27A High Street, BANFF,
AB45 1AN
Tel: 01261 812267
Email: admin@mantellritchie.co.uk
www.mantellritchie.com

Copyright of Mantell Ritchie, Chartered Architect.

project
**The Bank, 2 The Square,
HUNTLY.**
Proposed Kitchen Extension
for
Duncan Taylor Whisky

content
Plans, Elevations & Sections

scales	size	date
1:100	A1	01.11.22
drawn by		
RG		

ref **22103** **01C**