



East Facing Elevation

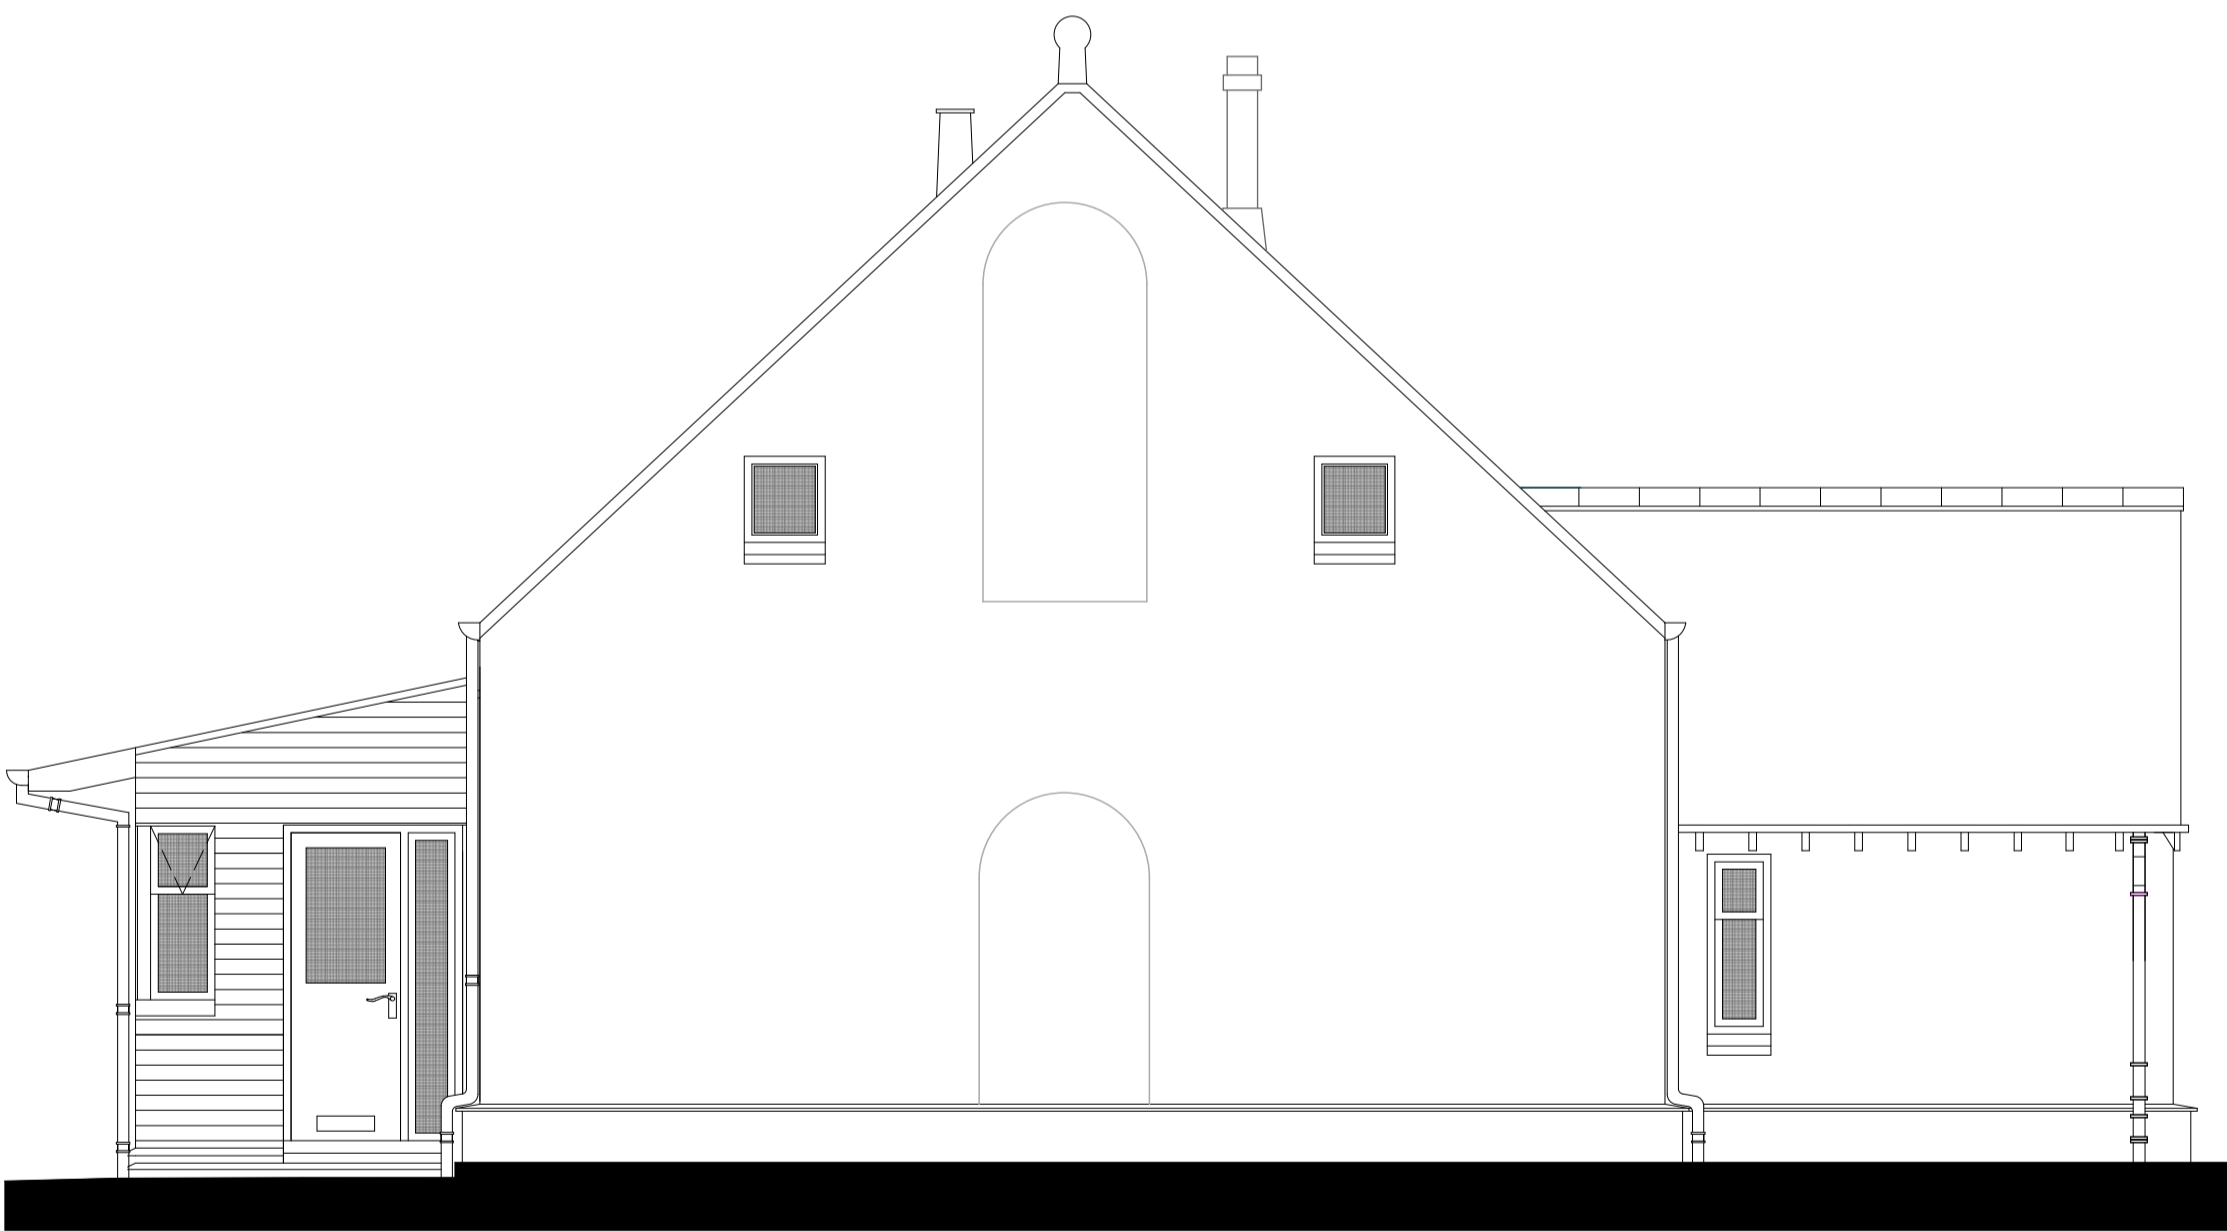

Elevation Facing Chapel Brae



West Facing Elevation

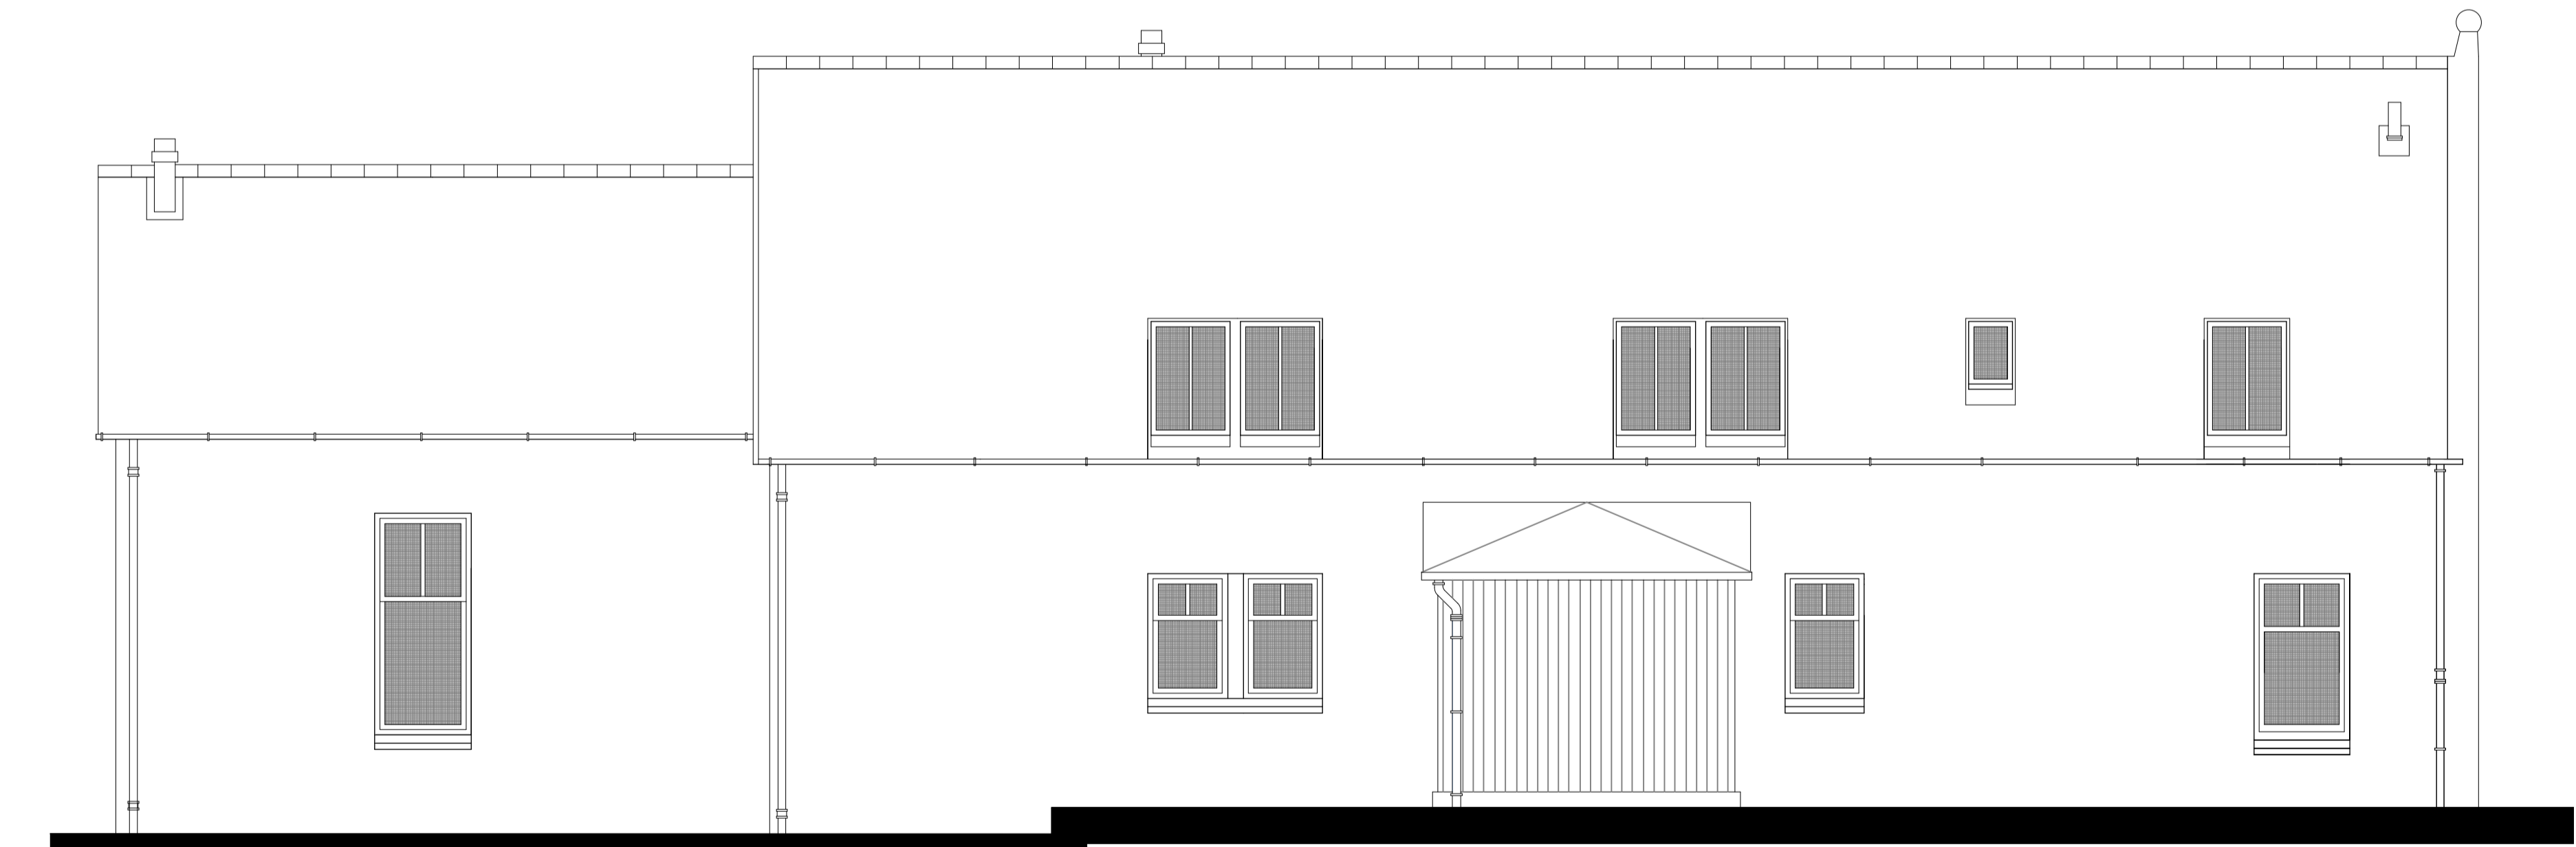

Elevation Facing Linn Of Dee Place

<p>ICDP ARCHITECTS</p> <p>Moorpark House, 11 Orton Place, Glasgow, G51 2HF 0141 445 3974 info@icdparchitects.com www.icdparchitects.com</p>	<p>PROJECT SOLAR PANELS</p> <p>CLIENT David Sherrard</p>	<p>DATE 15/01/2024</p> <p>DRAWN CF</p> <p>SCALE 1:50</p> <p>PAPER SIZE A1</p>	<p>NAME: PROPOSED SITE PLAN</p>	<table border="1"> <thead> <tr> <th>REV</th> <th>DATE</th> <th>DRW</th> <th>REVISION NOTES</th> <th>CHK</th> <th>APP</th> </tr> </thead> <tbody> <tr> <td> </td> <td> </td> <td> </td> <td> </td> <td> </td> <td> </td> </tr> </tbody> </table>	REV	DATE	DRW	REVISION NOTES	CHK	APP						
	REV	DATE	DRW	REVISION NOTES	CHK	APP										
<p>PLANNING</p>	<table border="1"> <thead> <tr> <th>PROJECT</th> <th>ORIGINATOR</th> <th>ZONE</th> <th>LEVEL</th> <th>TYPE</th> <th>ROLE</th> <th>NUMBER</th> </tr> </thead> <tbody> <tr> <td>GW764-ICDP</td> <td>00</td> <td>XX</td> <td>DR</td> <td>A</td> <td>L(-)</td> <td>03</td> </tr> </tbody> </table>	PROJECT	ORIGINATOR	ZONE	LEVEL	TYPE	ROLE	NUMBER	GW764-ICDP	00	XX	DR	A	L(-)	03	<p>STATUS: A</p> <p>SUITABILITY DESCRIPTION: CORRECTION TO SCALE NOTED</p>
PROJECT	ORIGINATOR	ZONE	LEVEL	TYPE	ROLE	NUMBER										
GW764-ICDP	00	XX	DR	A	L(-)	03										

