



East Facing Elevation

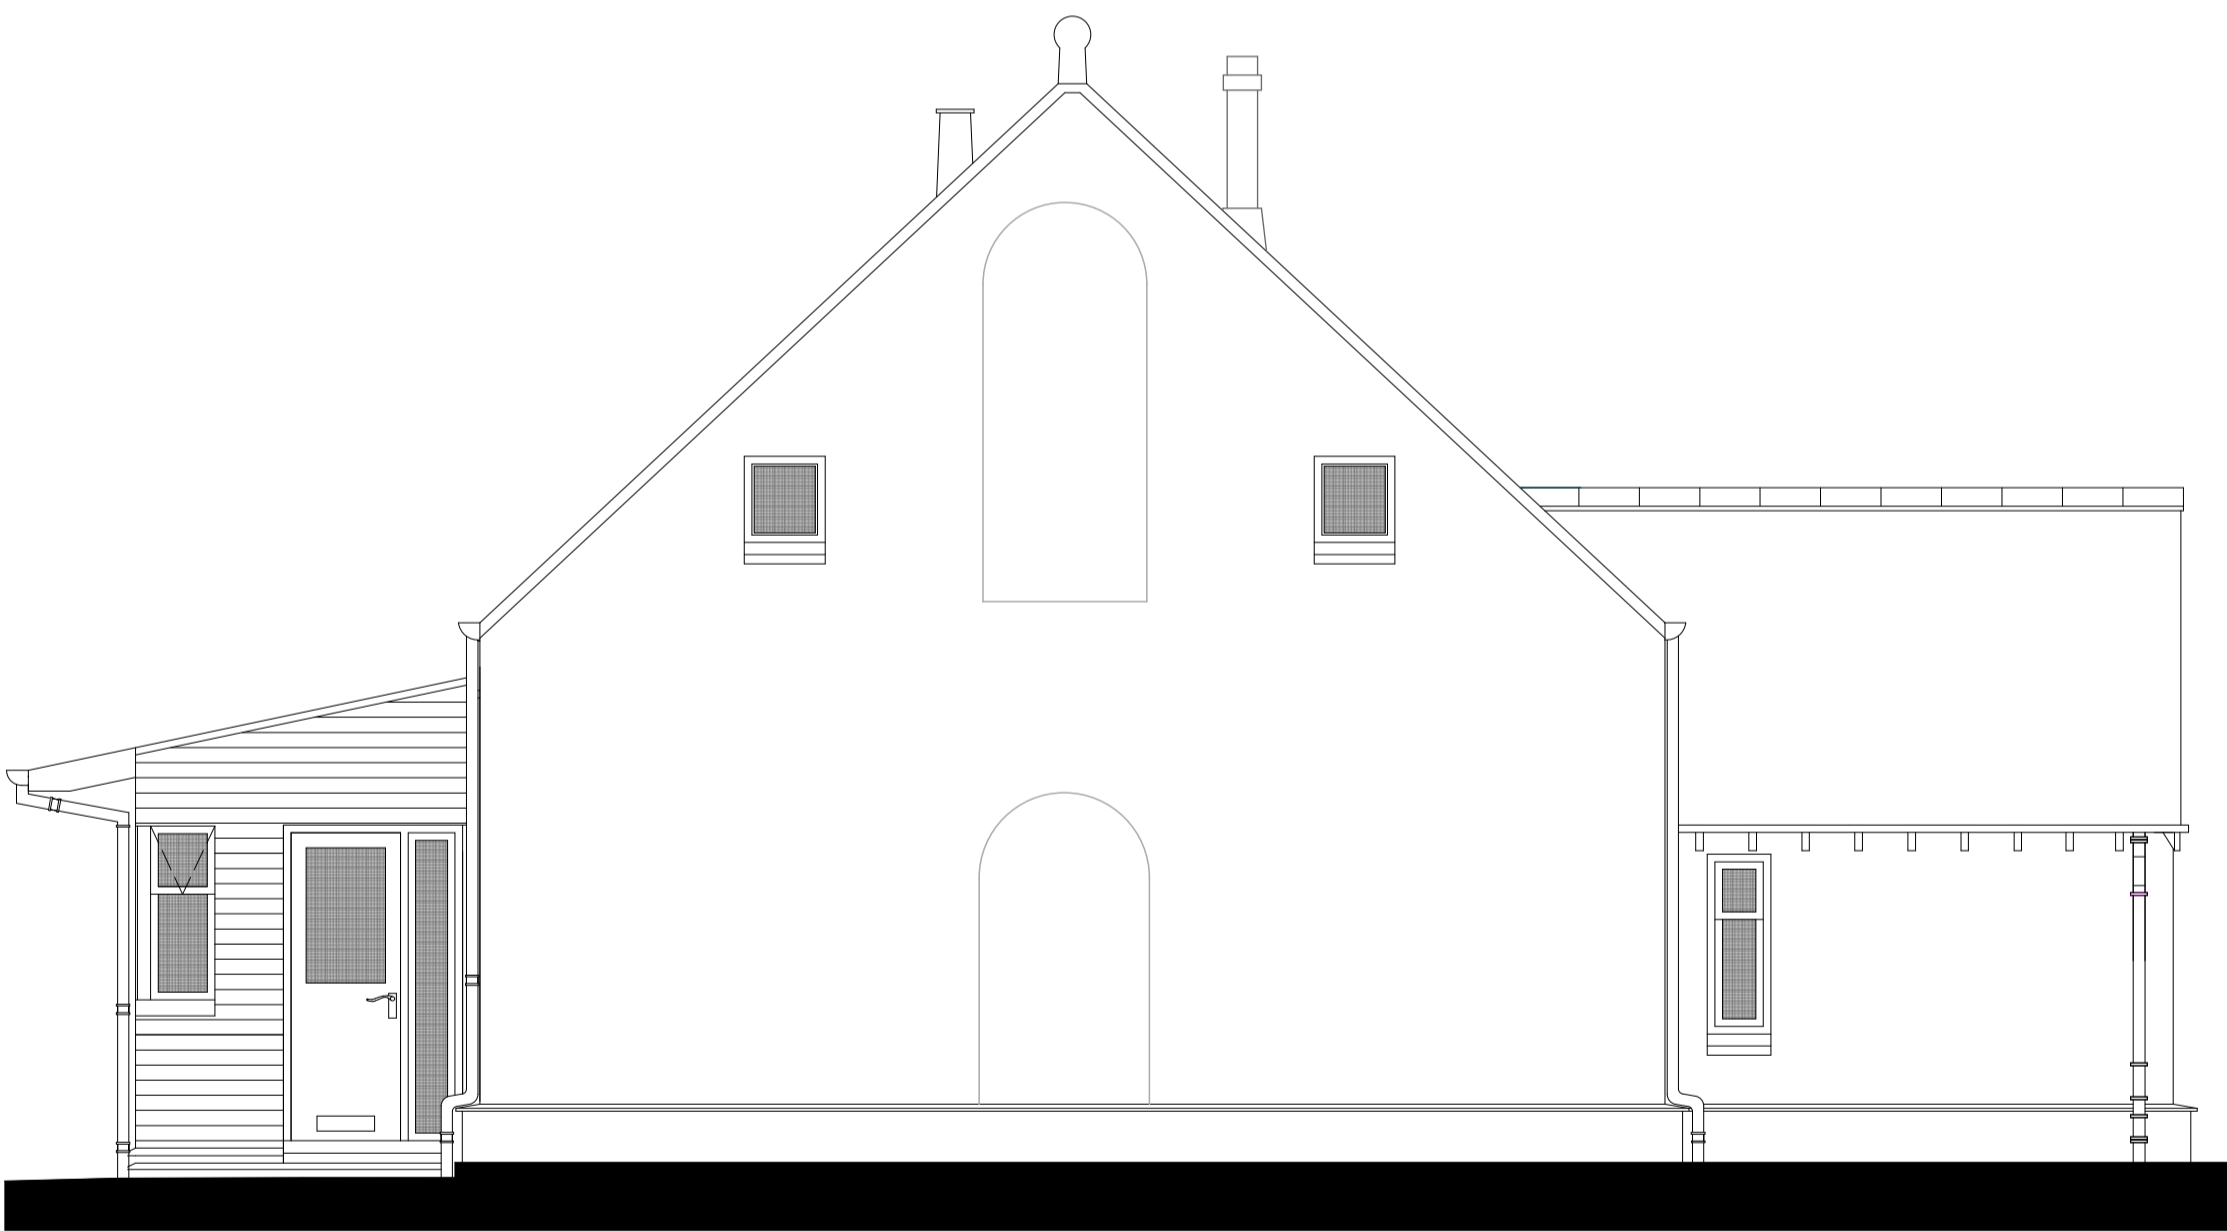

Elevation Facing Chapel Brae



West Facing Elevation

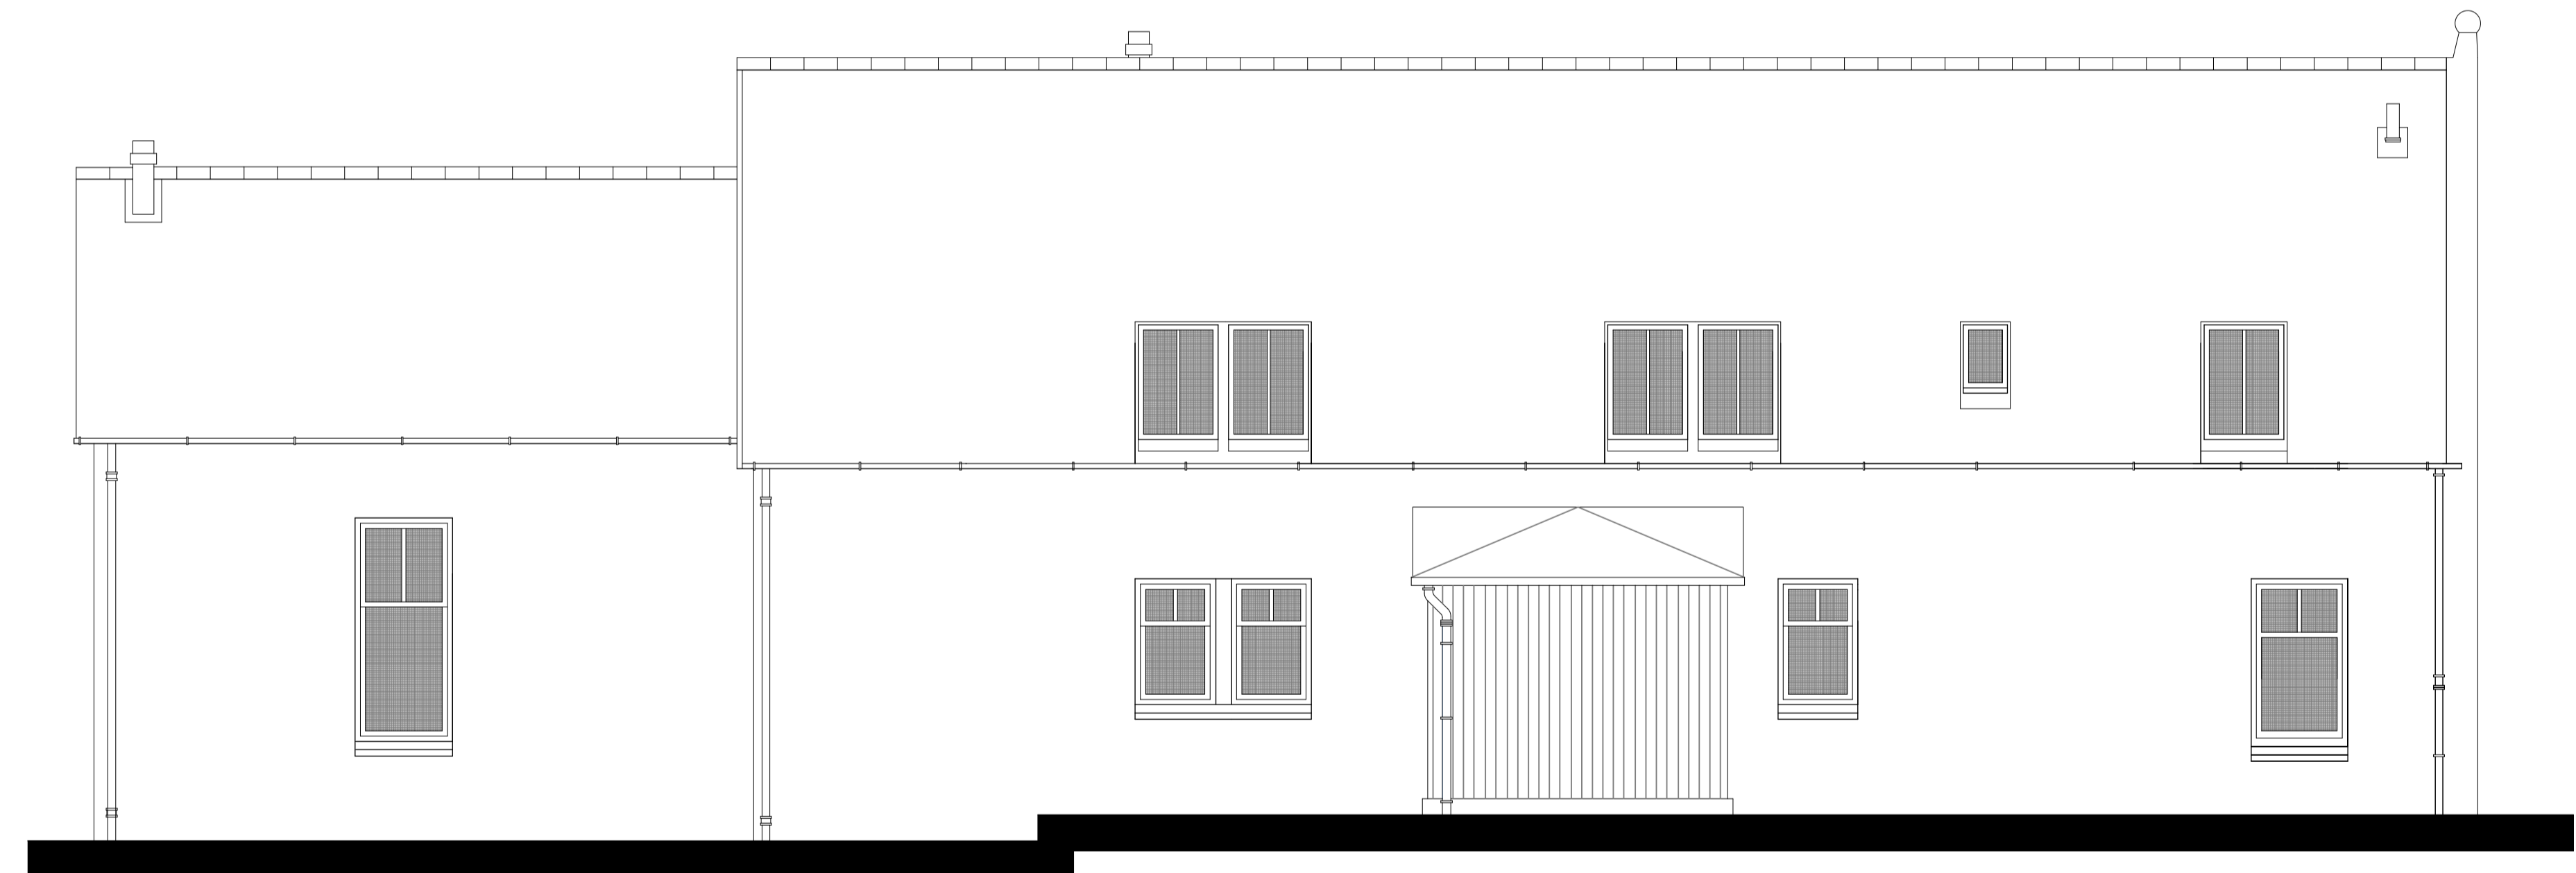

Elevation Facing Linn Of Dee Place

<p>ICDP ARCHITECTS</p> <p>Moorpark House, 11 Orton Place, Glasgow, G51 2HF 0141 445 3974 info@icdparchitects.com www.icdparchitects.com</p>	<p>PROJECT: SOLAR PANELS</p> <p>CLIENT: David Sherrard</p>	<p>DATE: 15/01/2024</p> <p>DRAWN: CF</p> <p>SCALE: 1:50</p> <p>PAPER SIZE: A1</p>	<p>NAME: PROPOSED SITE PLAN</p>	<table border="1"> <thead> <tr> <th>REV</th> <th>DATE</th> <th>DRW</th> <th>REVISION NOTES</th> <th>CHK</th> <th>APP</th> </tr> </thead> <tbody> <tr> <td> </td> <td> </td> <td> </td> <td> </td> <td> </td> <td> </td> </tr> </tbody> </table>	REV	DATE	DRW	REVISION NOTES	CHK	APP						
	REV	DATE	DRW	REVISION NOTES	CHK	APP										
<p>PLANNING</p>	<table border="1"> <thead> <tr> <th>PROJECT</th> <th>ORIGINATOR</th> <th>ZONE</th> <th>LEVEL</th> <th>TYPE</th> <th>ROLE</th> <th>NUMBER</th> </tr> </thead> <tbody> <tr> <td>GW764- ICDP - 00 - XX - DR - A - L(-)05</td> <td> </td> <td> </td> <td> </td> <td> </td> <td> </td> <td> </td> </tr> </tbody> </table>	PROJECT	ORIGINATOR	ZONE	LEVEL	TYPE	ROLE	NUMBER	GW764- ICDP - 00 - XX - DR - A - L(-)05							<p>STATUS: A</p> <p>SUITABILITY DESCRIPTION: CORRECTION TO SCALE NOTED</p>
PROJECT	ORIGINATOR	ZONE	LEVEL	TYPE	ROLE	NUMBER										
GW764- ICDP - 00 - XX - DR - A - L(-)05																

