




South West Elevation
Scale 1:100

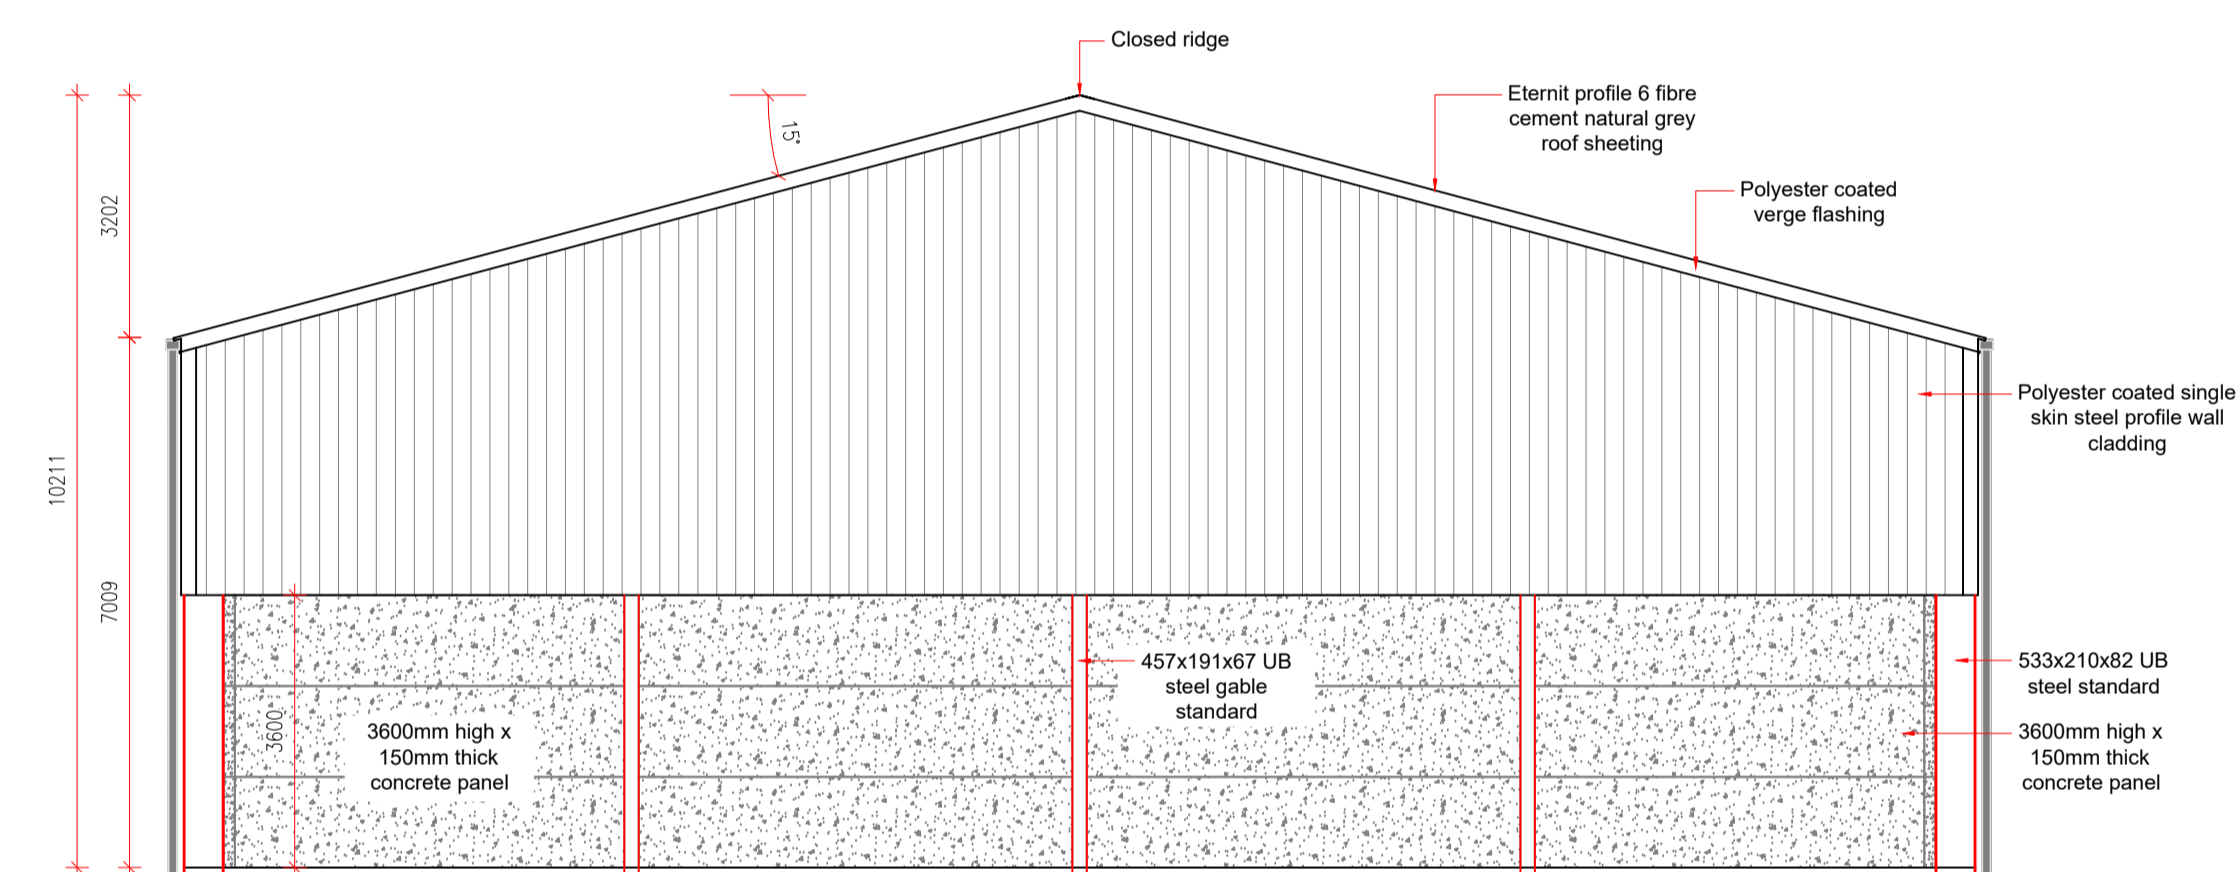

South East Elevation
Scale 1:100

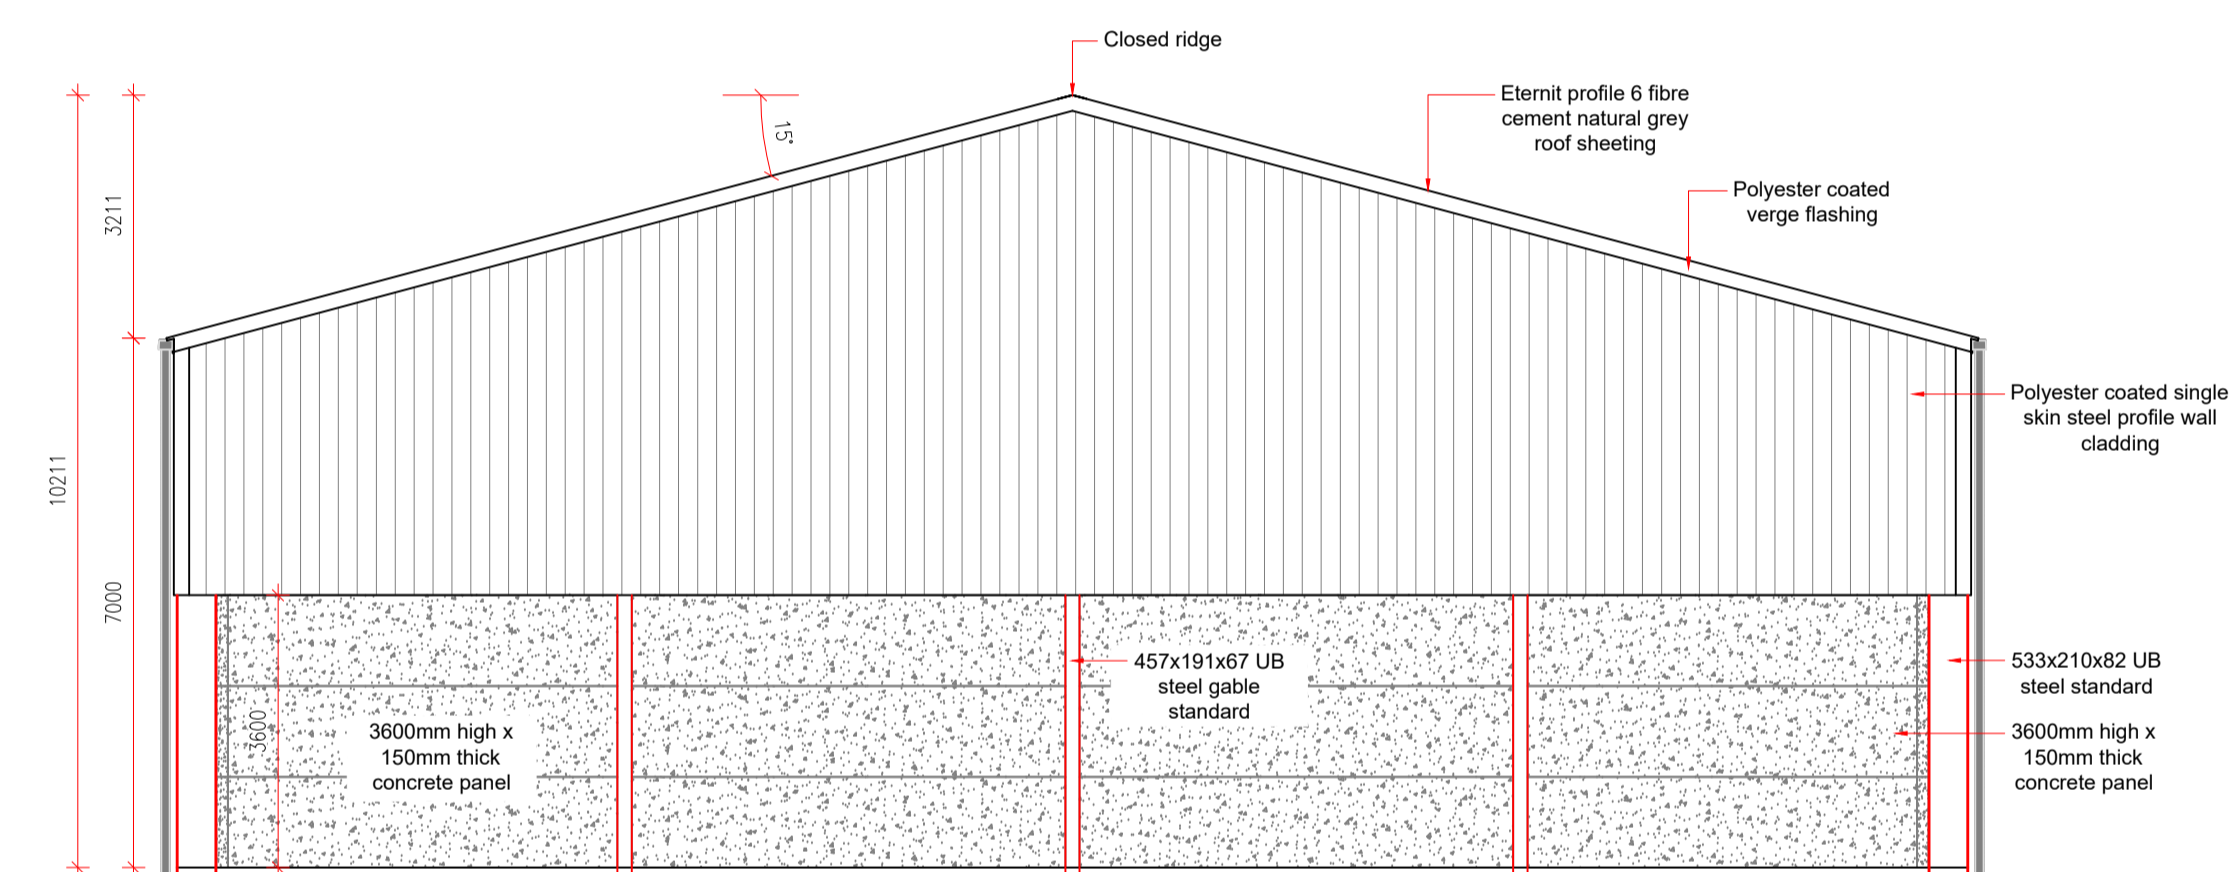

North West Elevation
Scale 1:100

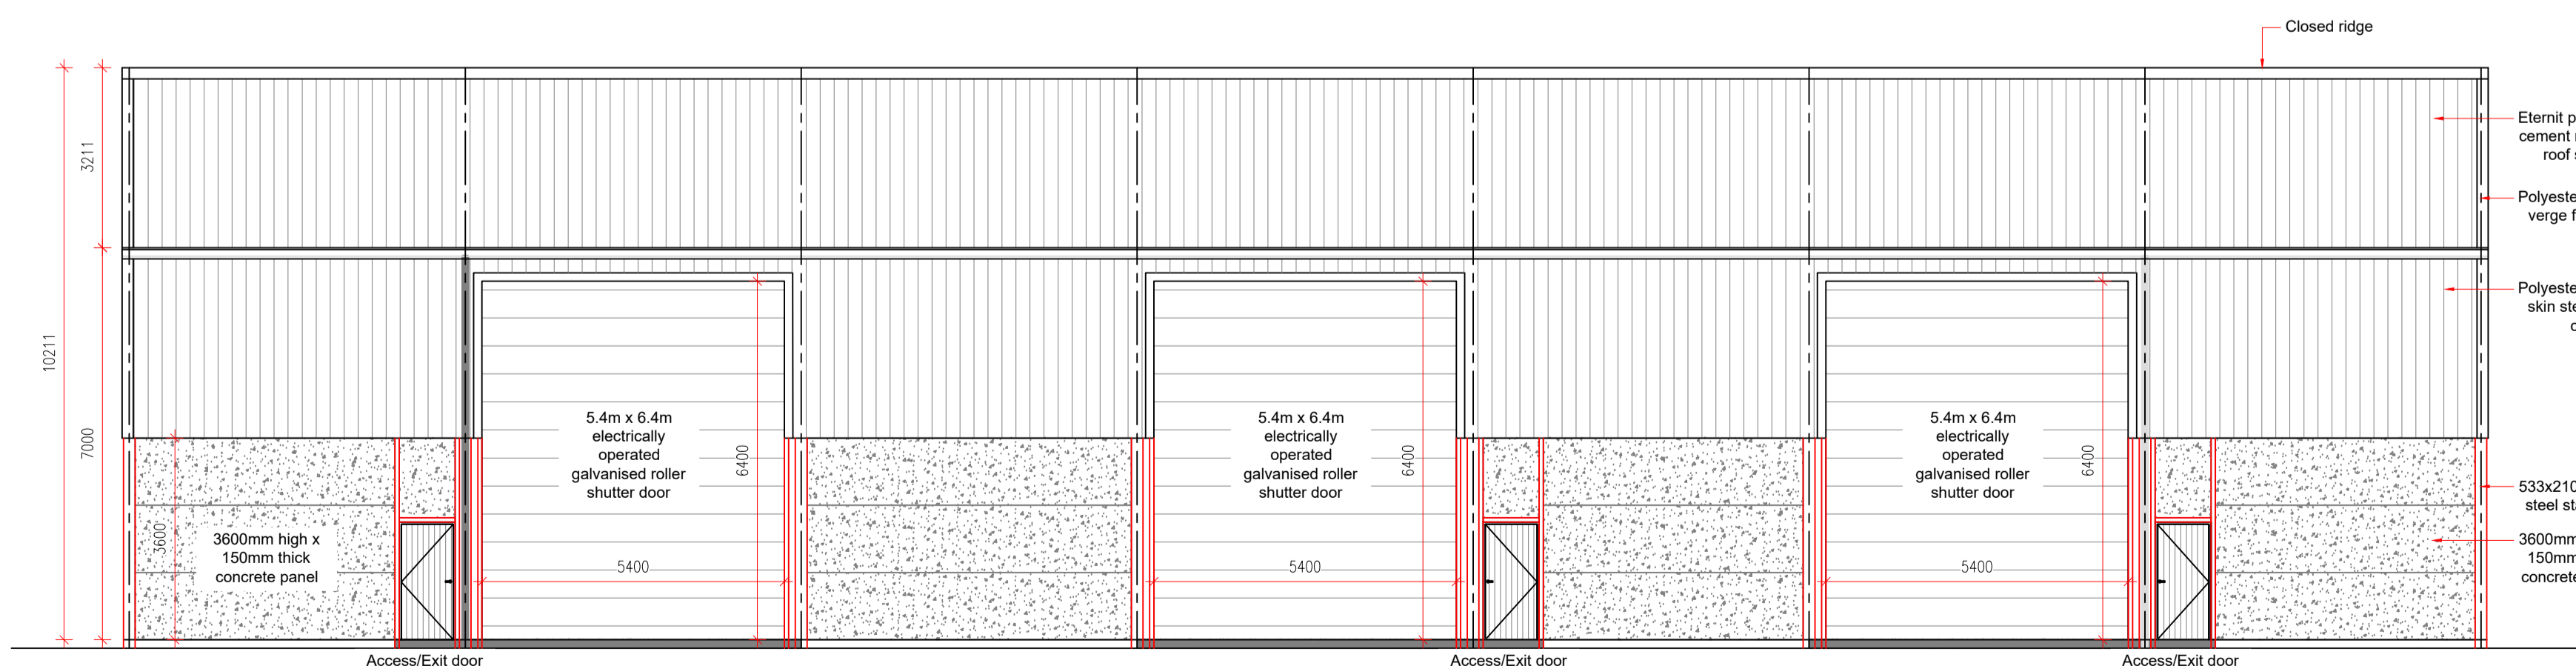

North East Elevation
Scale 1:100

The information provided on this drawing is for the purpose of gaining Planning Permission or Building Warrant only. For information on items supplied by the Thorburn Group please refer to your estimate.

© Crown copyright. All rights reserved. License Number 100057546

Elevations

PROJECT
Proposed Grain Store
FOR WS & DJ Dunnett
SITE Balnakettle Farm
Fettercairn
Laurencekirk

POSTCODE AB30 1DS



Thorburn Group Limited,
Duns Industrial Estate,
Duns, Berwickshire,
TD11 3HS
Telephone (01361) 883 245
www.thorburngroup.co.uk

THIS DRAWING IS COPYRIGHT
Do not scale drawing

SCALE	DRAWN	CHECKED	PAPER	DATE
1:100	RAS		A1	07/12/23

DATE	REVISIONS
A	
B	
C	
D	
E	

DRAWING Ref. **D0106.02** CONTRACT No. **12579**