


Side Elevation  
1:100


Rear Elevation  
1:100

Side Elevation  
1:100

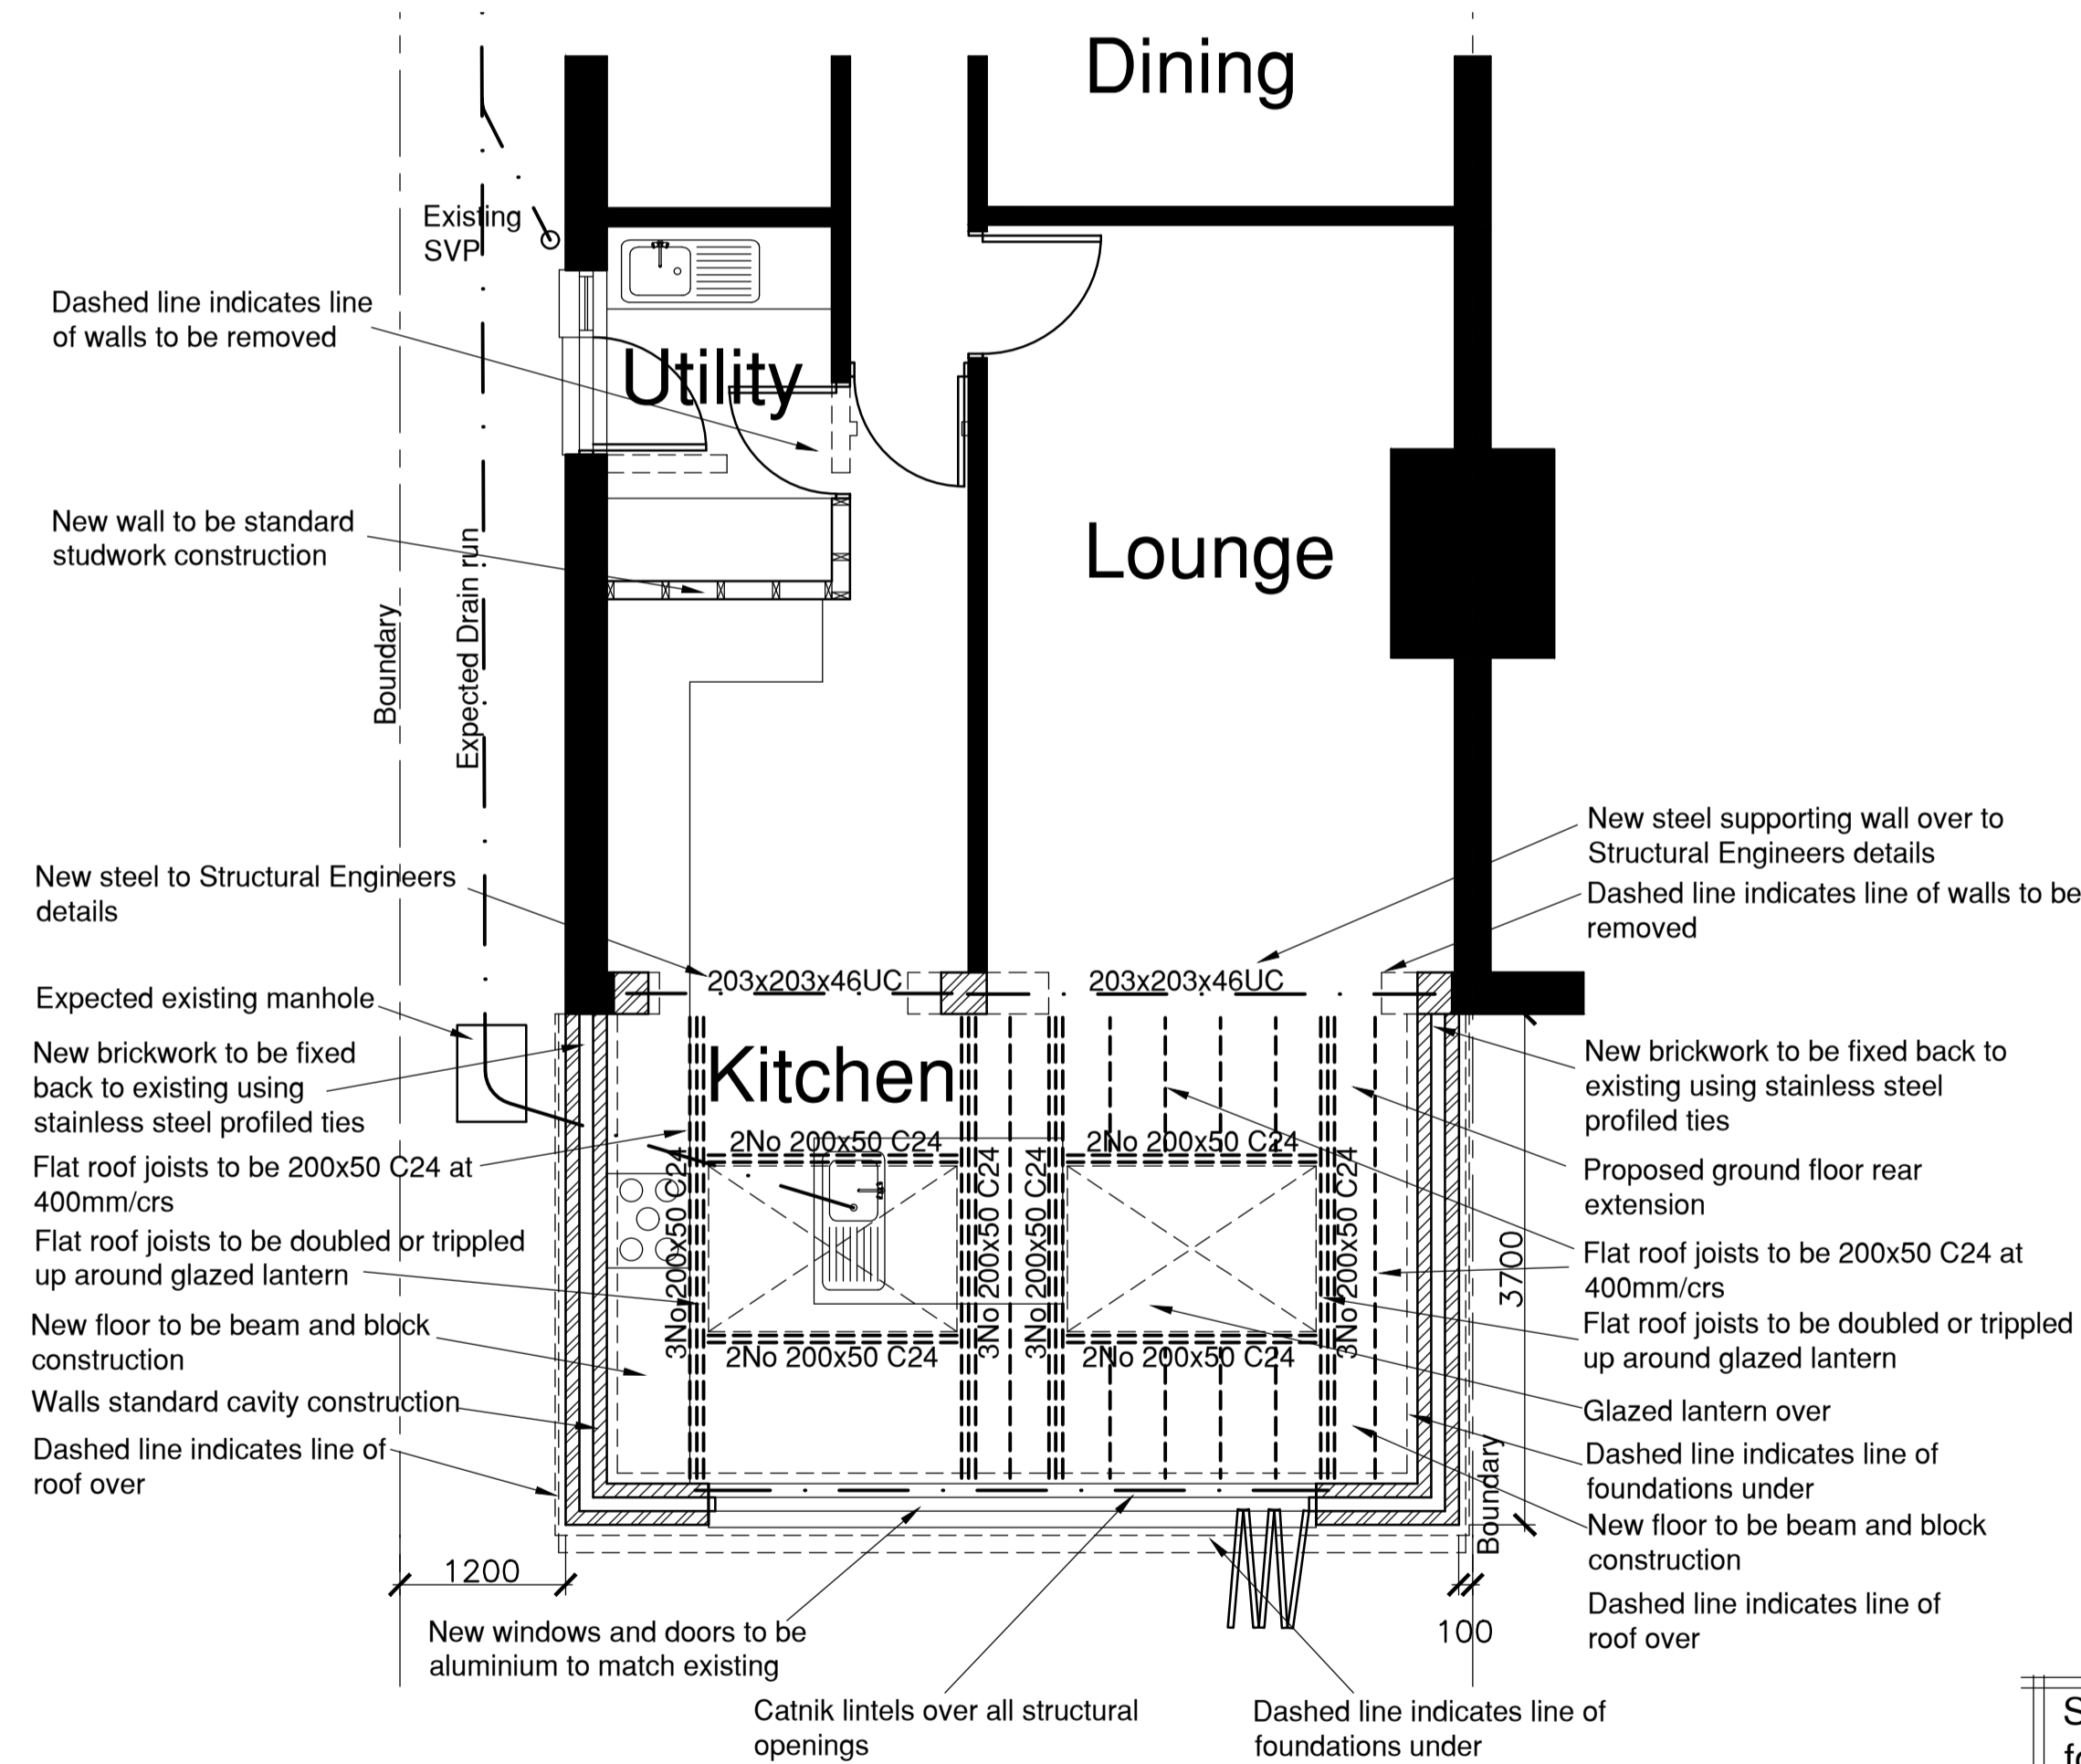


Ground Floor Plan  
1:50

See Structural Engineers details for all pad stone sizes and connection details

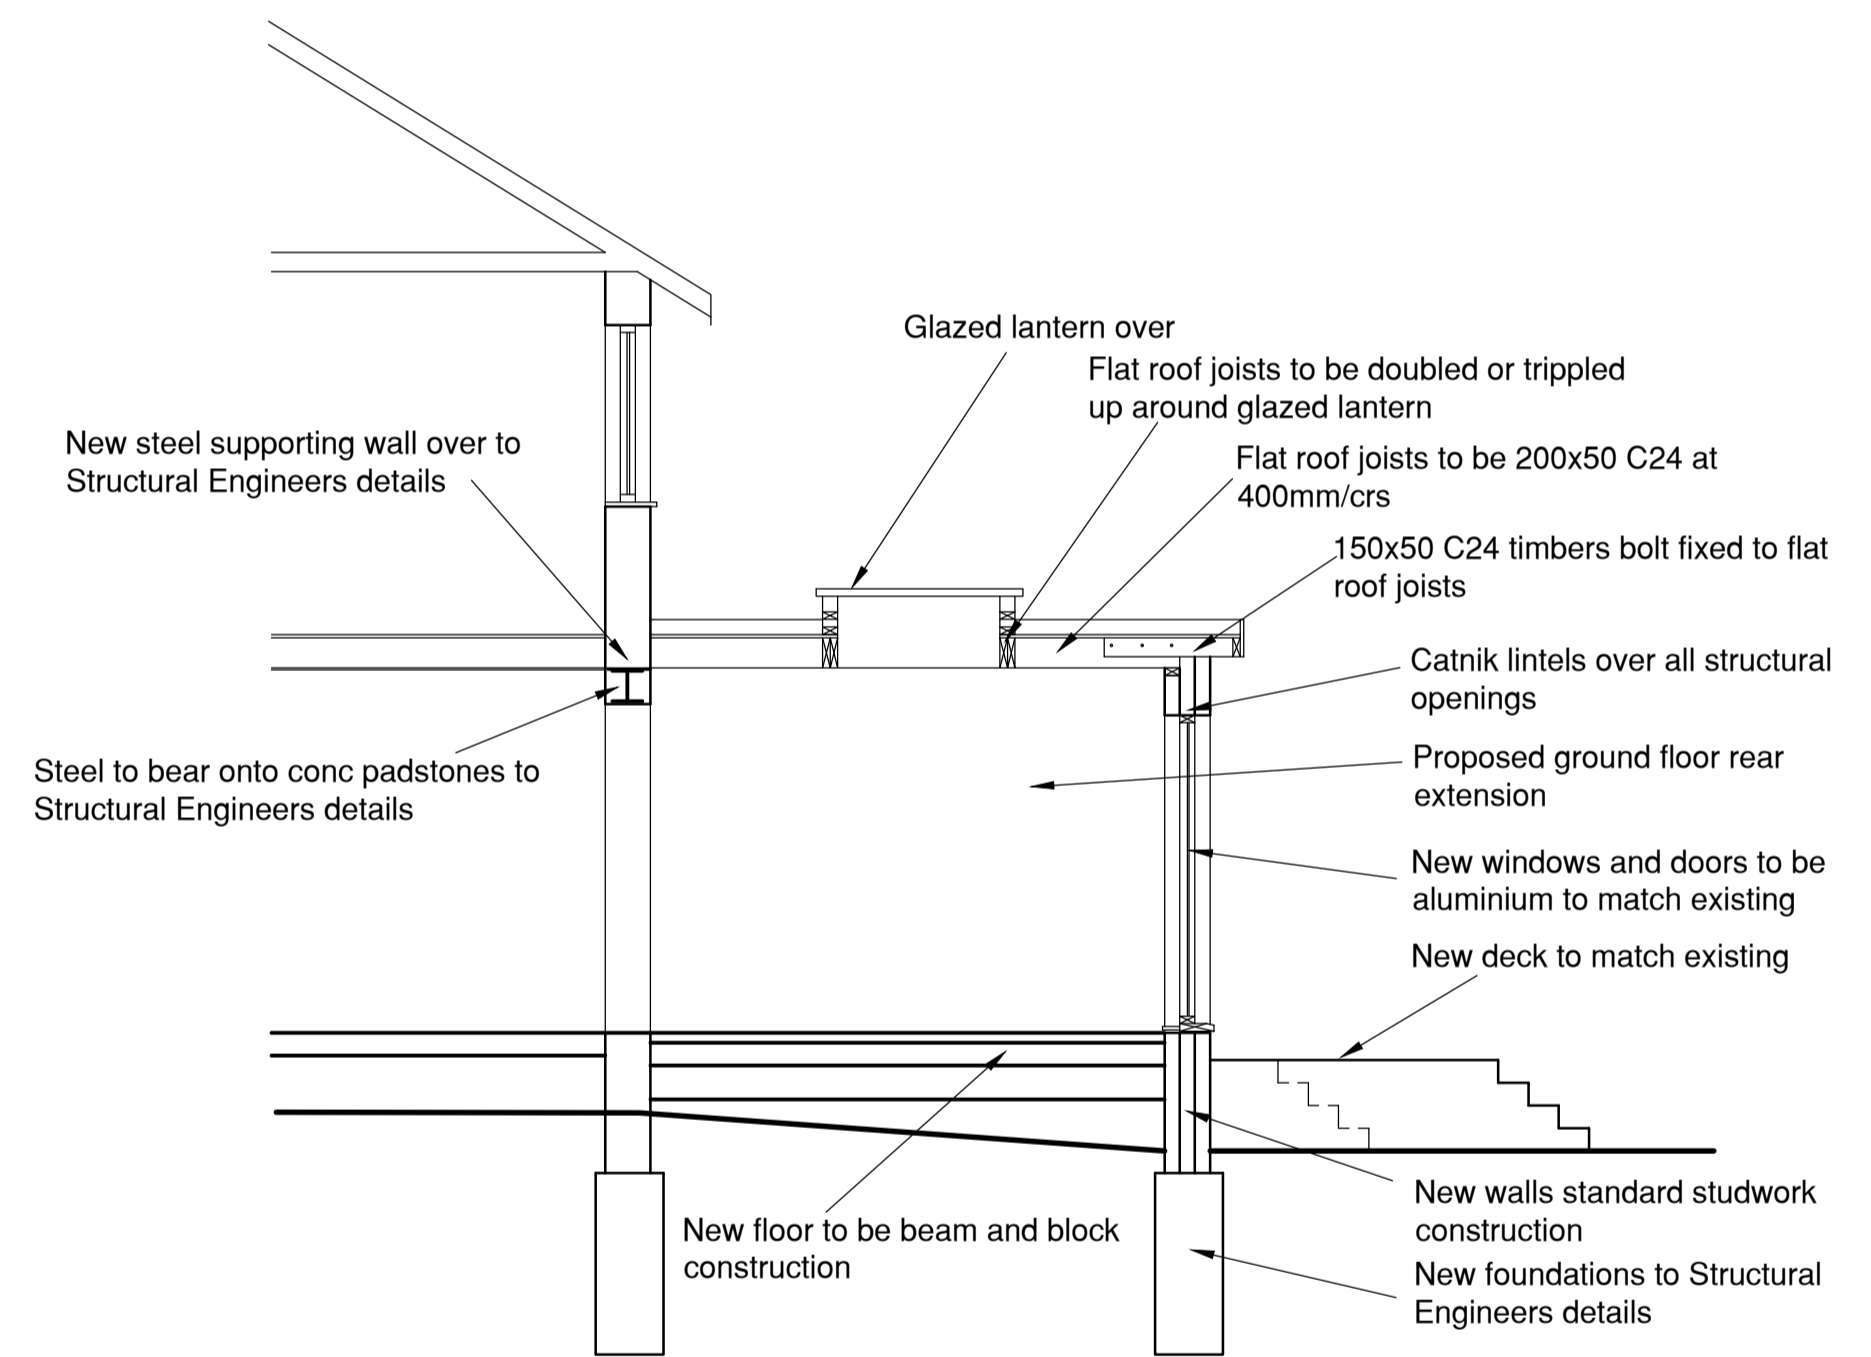

Section  
1:50

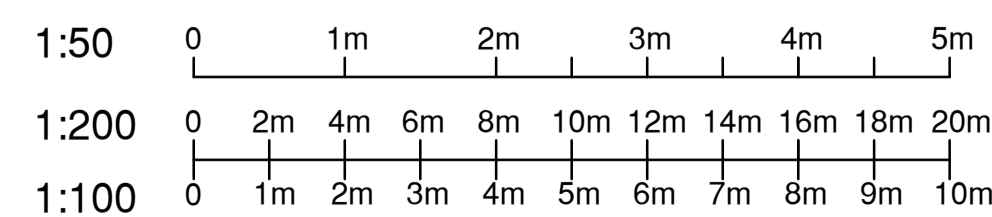

Layout of drain runs to be ascertained on site once work commences

Foundations to be installed as per structural engineers details

All new steelwork to be installed as per structural engineers details

Drawing title <b>PROPOSED GROUND FLOOR REAR EXTENSION</b>			
<b>13 MILL ROAD BILLERICAY ESSEX CM11 2SF</b>			
Client <b>MR &amp; MRS NORMAN</b>	Scale <b>As shown</b>	Drawing Number <b>REVO/4685</b>	Revision
Revo Design Limited, Lavenham Tel: 01277 650669 E mail trevor@revold.co.uk			

**Revo**