




Proposed east elevation at 1:100

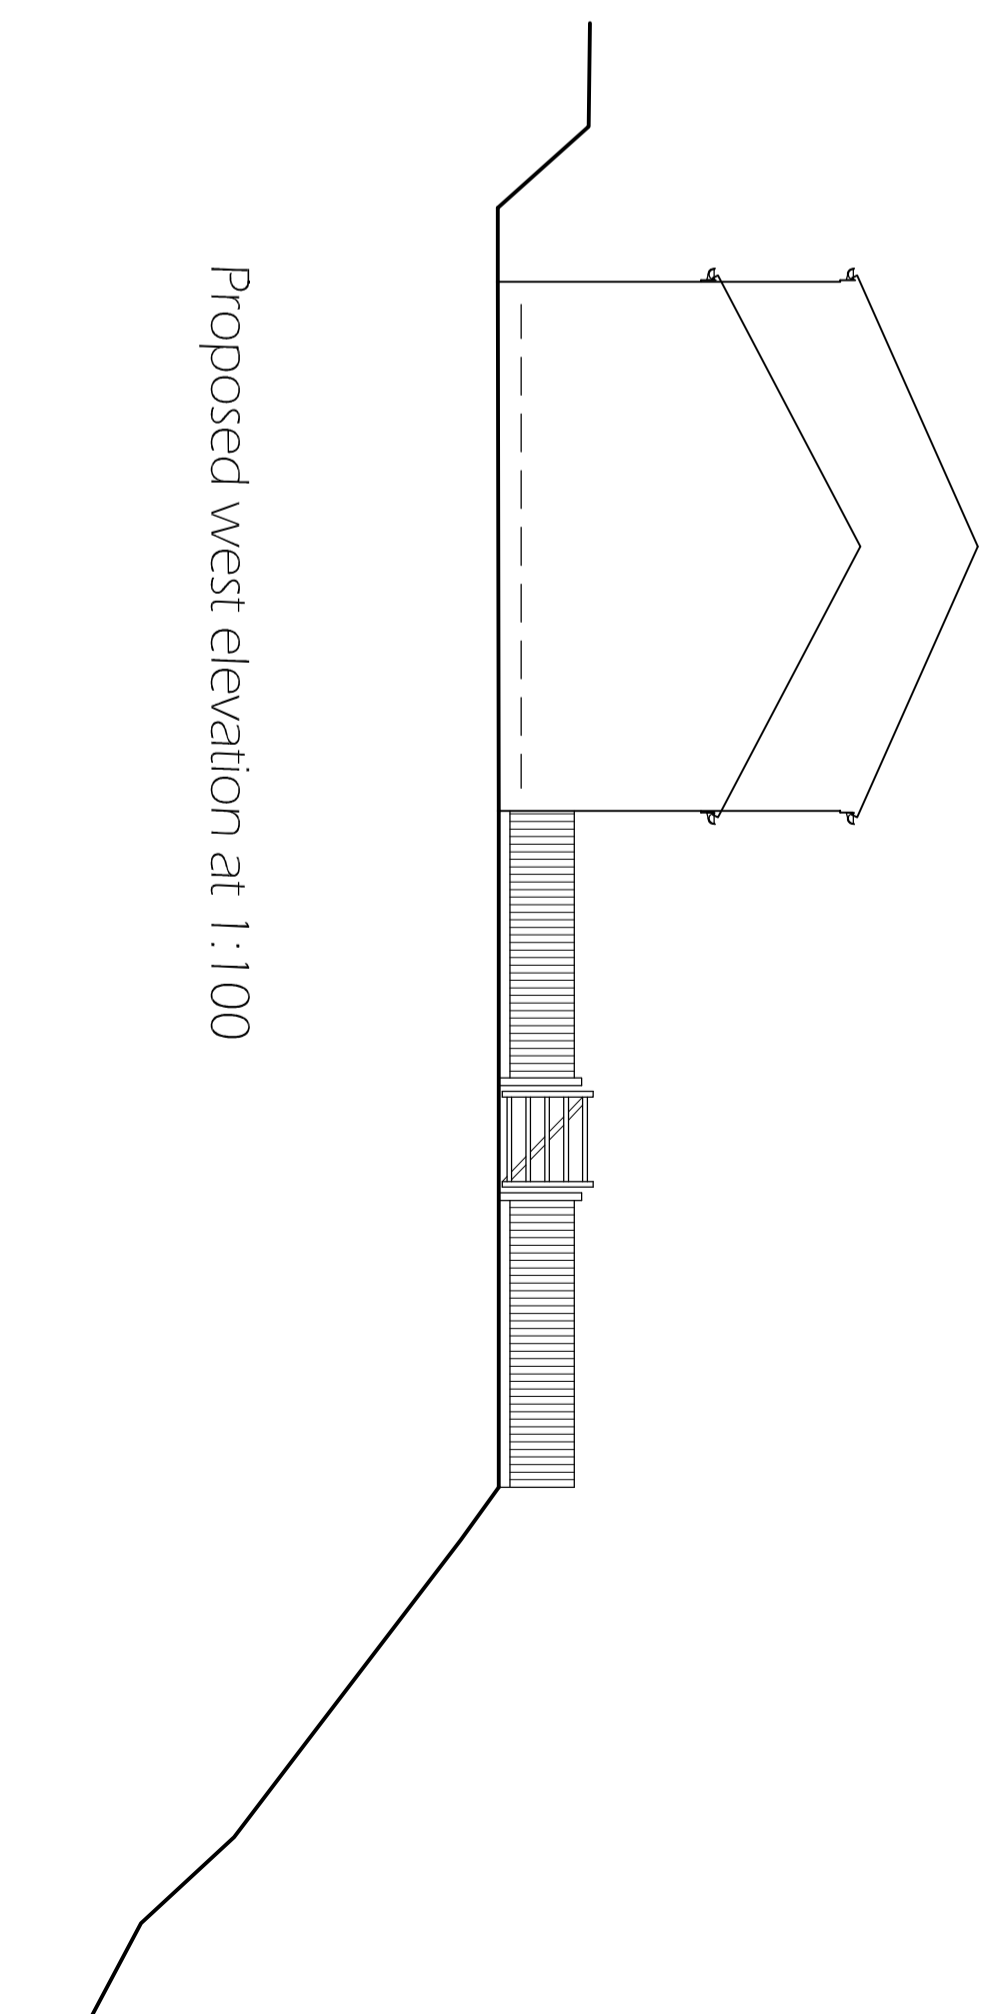

Proposed west elevation at 1:100

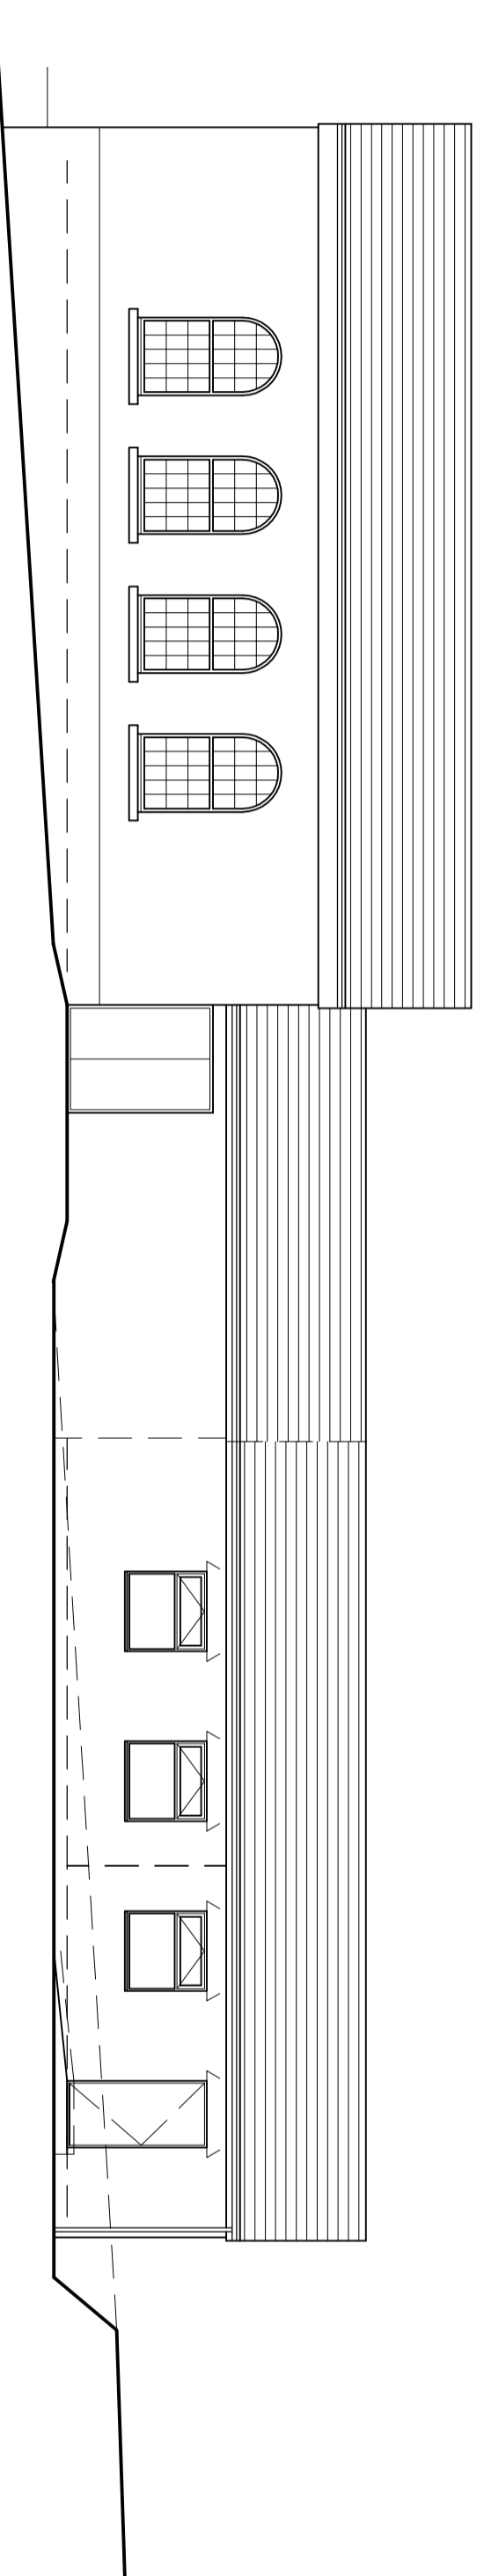

Proposed north elevation at 1:100

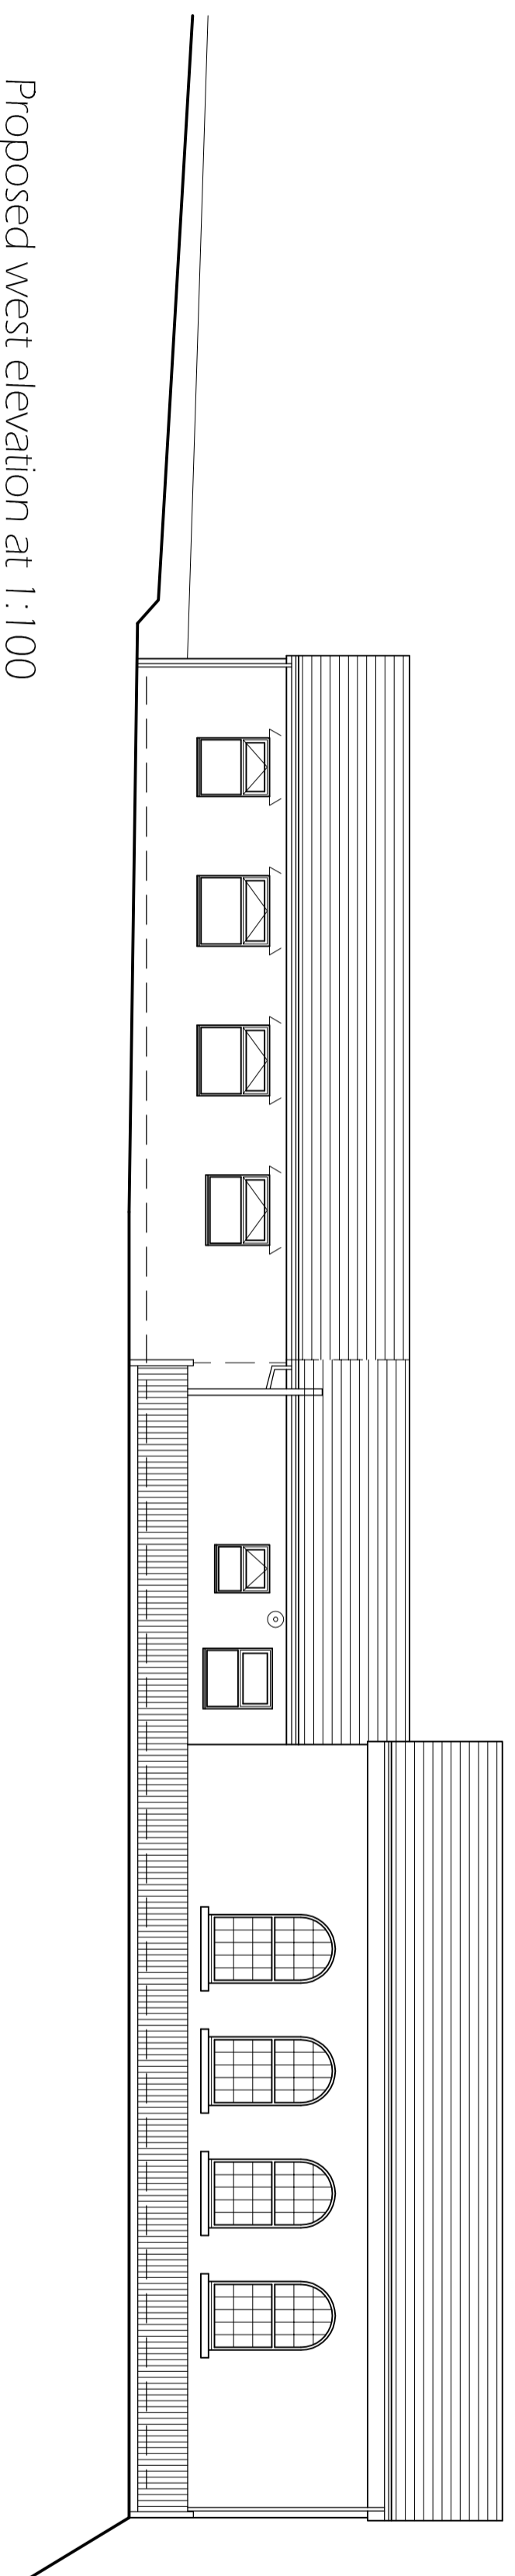

Proposed west elevation at 1:100

Client

Fochriw Periecostal Mission.

Project

External seating area, erect fence and change of site levels rear of Mission Hall, Guest Street, Fochriw, CF81 9NB

Date: October 2023

Scale: 1:100

Job No: 3207

Drawing No: 04

Revision	Date	Comments
•		
•		
•		
•		

**Pemrose**  
architectural  
SERVICES

46 High Street,  
Pegarn,  
Blackwood,  
Gwent,  
NP12 5SZ.  
Tel: 01443 820 270  
www.pemrosewalfords.co.uk