




Proposed Floor Plan
Scale 1:50

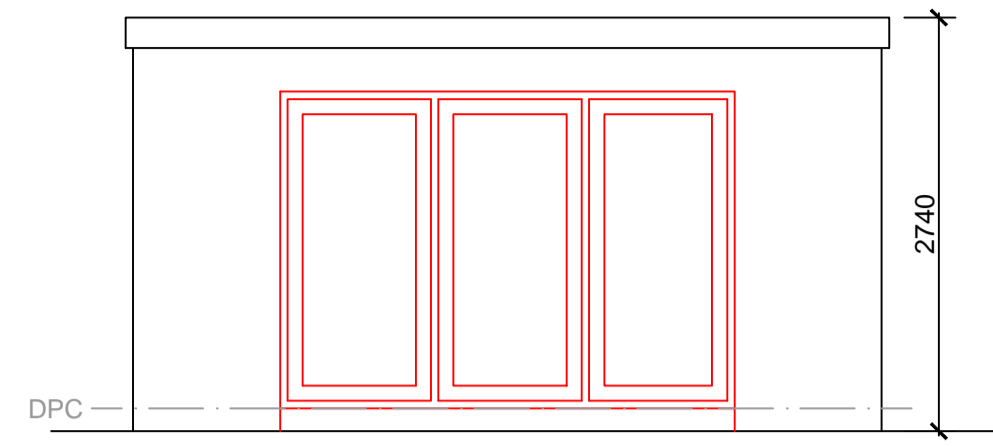


Proposed South West Elevation
Scale 1:50

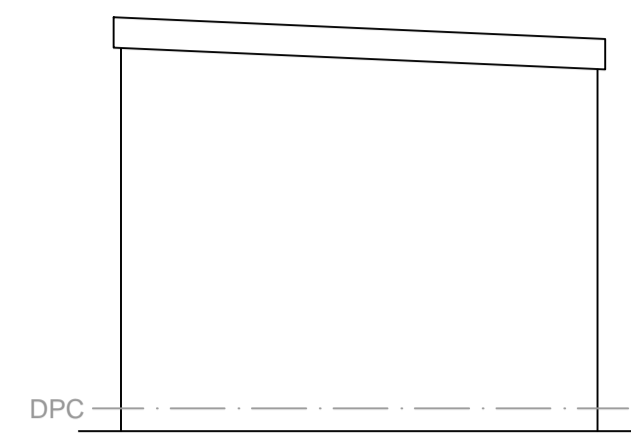

Proposed South East Elevation
Scale 1:50

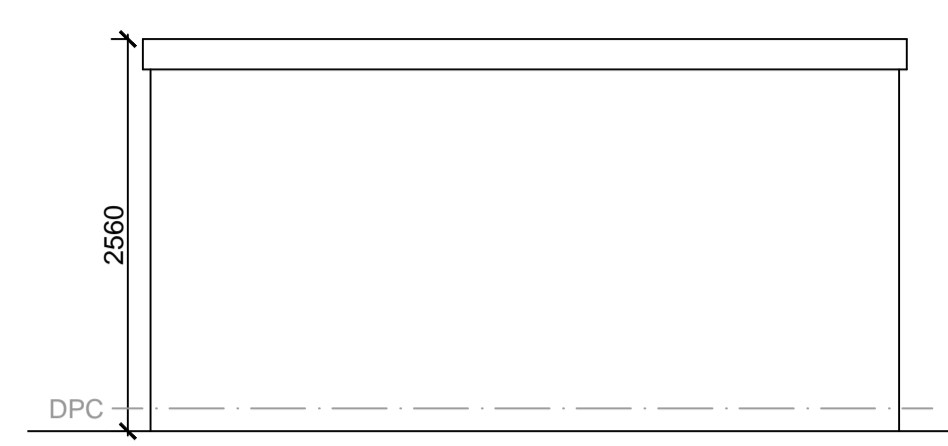

Proposed North East Elevation
Scale 1:50

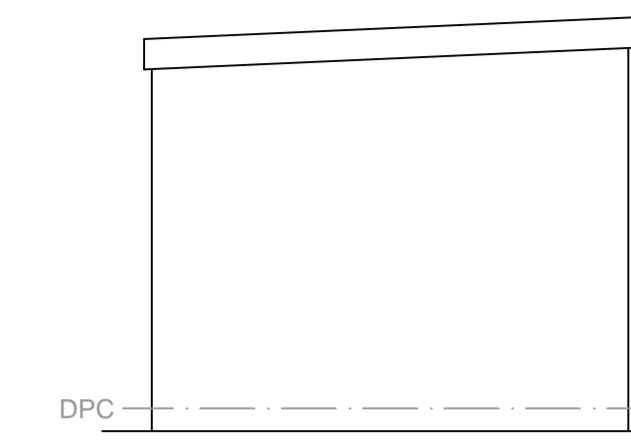


Proposed North West Elevation
Scale 1:50



Existing Site Plan
Scale 1:100



Proposed Site Plan
Scale 1:100

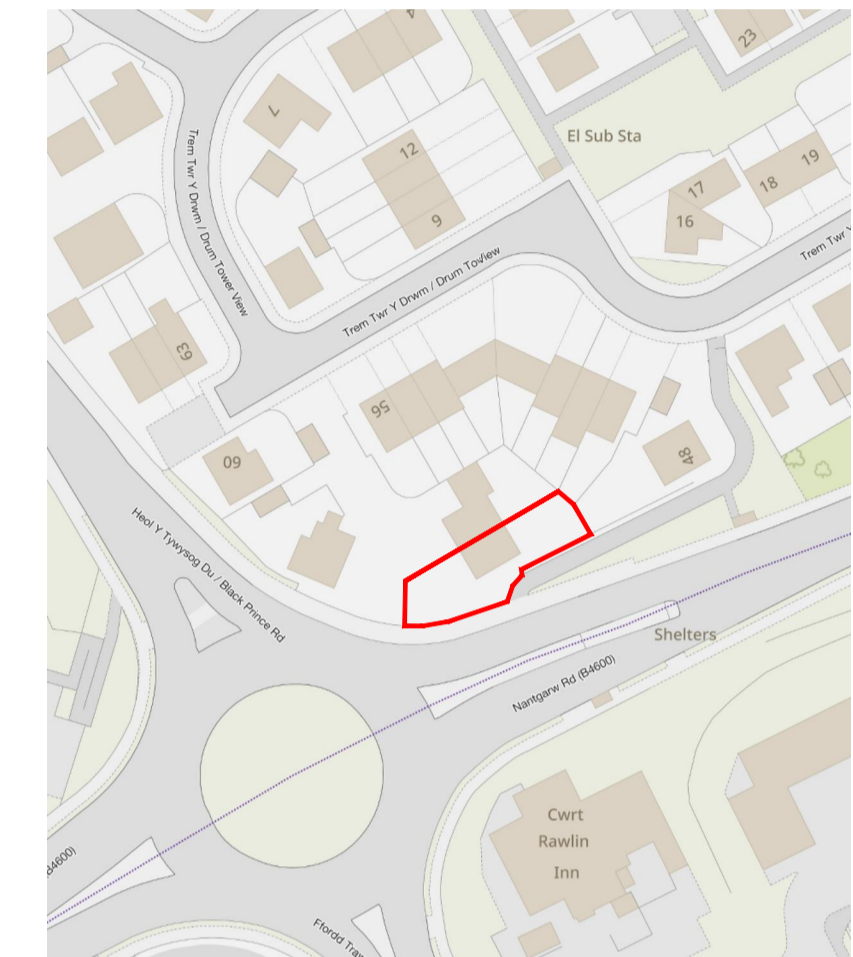

OS Map Plan
Scale 1:1250



Aesthetic Notes

Proposed Outbuilding

- Walls** - Stipple render finish - Colour White
- Roof** - Flat roof construction rubber finish
- Eaves, gutters, rwp and soffits** - White pvc
- Bi fold Doors** - White Aluminum uPVC

Notes:
All dimensions must be checked on site and not scaled from this drawing.
This drawing has been prepared for planning purposes only.

Planning Application
Proposed outbuilding to rear of 58 Drum Tower View, Caerphilly

Applicant:
Peredur Owen Griffiths

Address:
58 Drum Tower View,
Caerphilly

Date: Dec 2023

Scale: As Shown

dwg no: 2023-001 - DTV

Rev: