

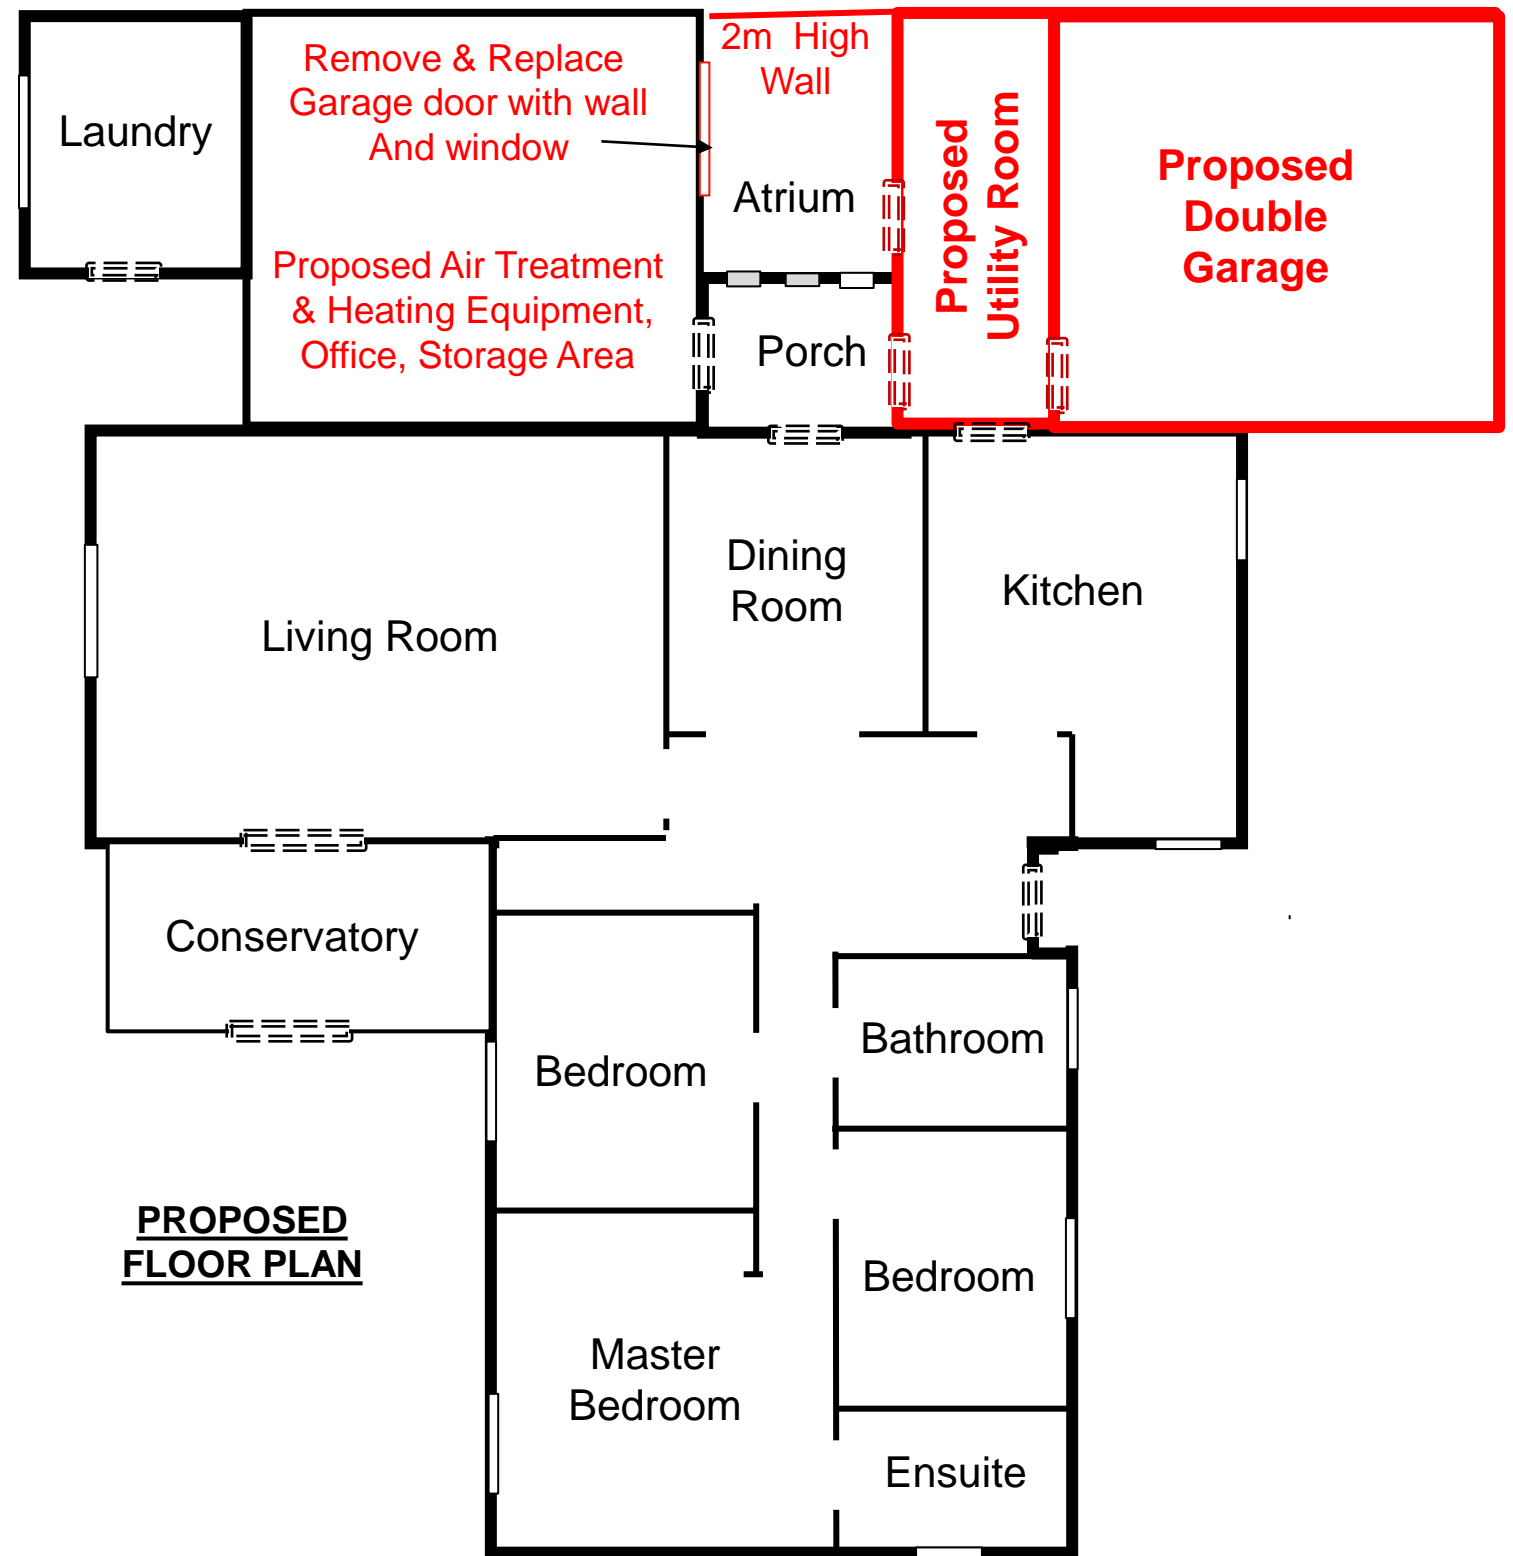


EXISTING FLOOR PLAN

 

PROPOSED FLOOR PLAN

Existing & Proposed Floor Plan
 27 Mills Lane, Longstanton
 Drawing # 06-Rev0
 T.Niven 16 Jan 2024

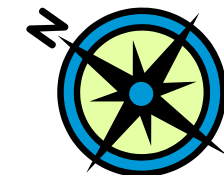

Scale: 1:100
 Original size A3