


Notes :

1. All dimensions in millimetres unless otherwise stated.

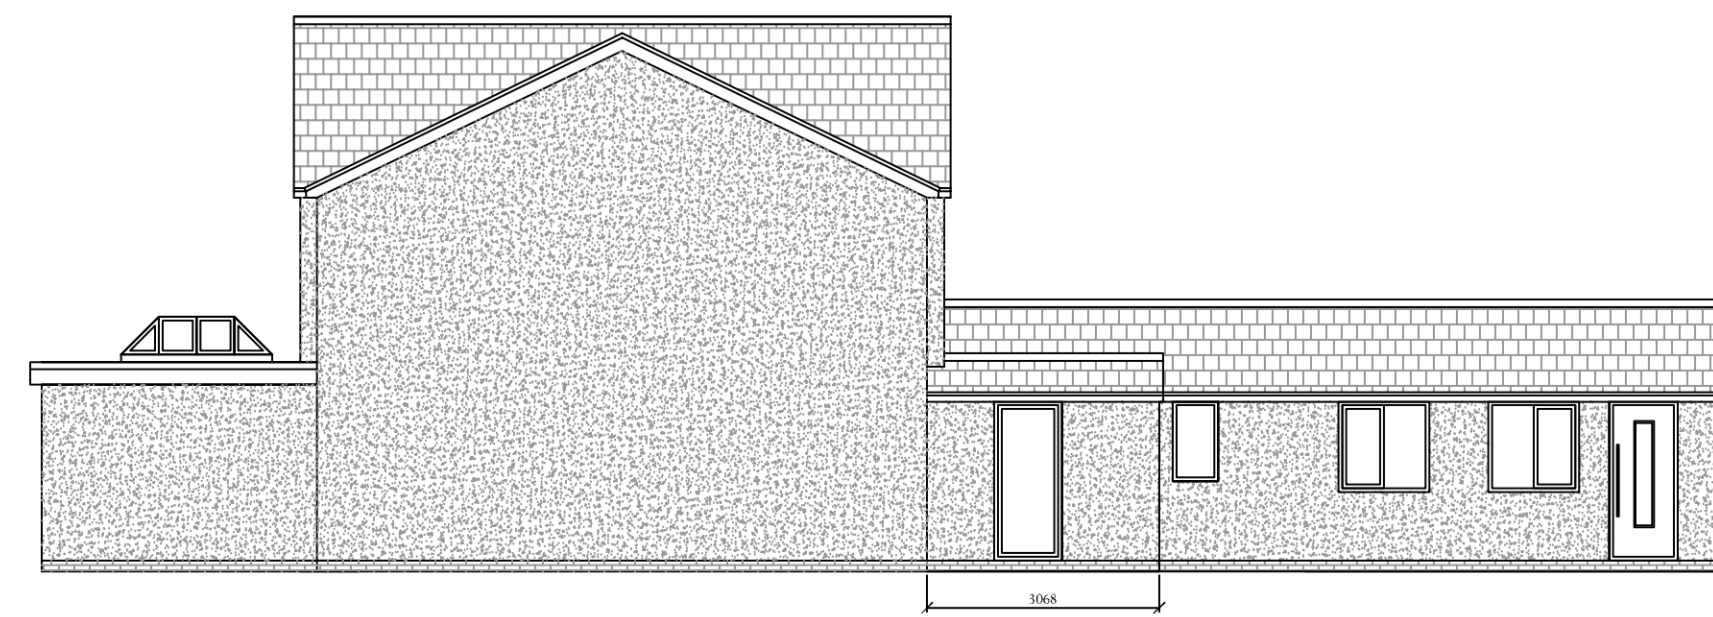


PROPOSED SIDE ELEVATION

SCALE 1:100



PROPOSED FRONT ELEVATION

SCALE 1:100

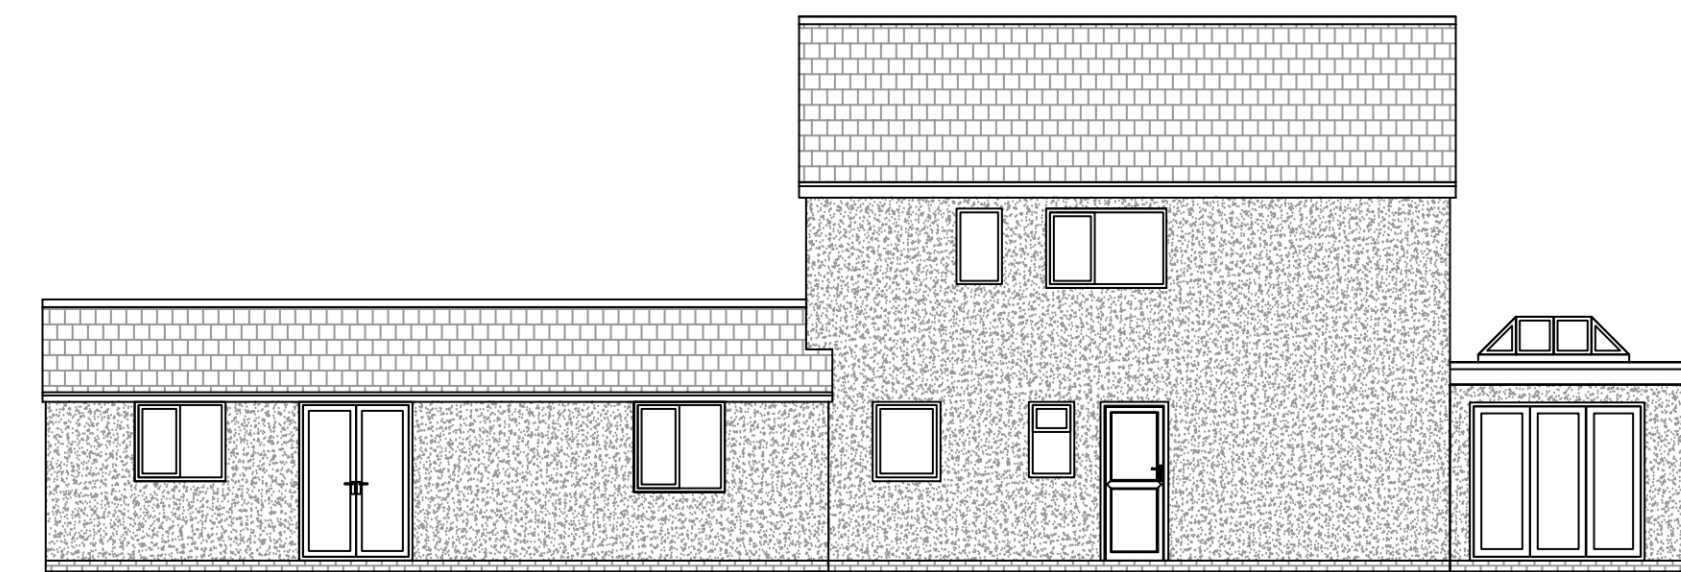


PROPOSED SIDE ELEVATION

SCALE 1:100



PROPOSED REAR ELEVATION


SCALE 1:100

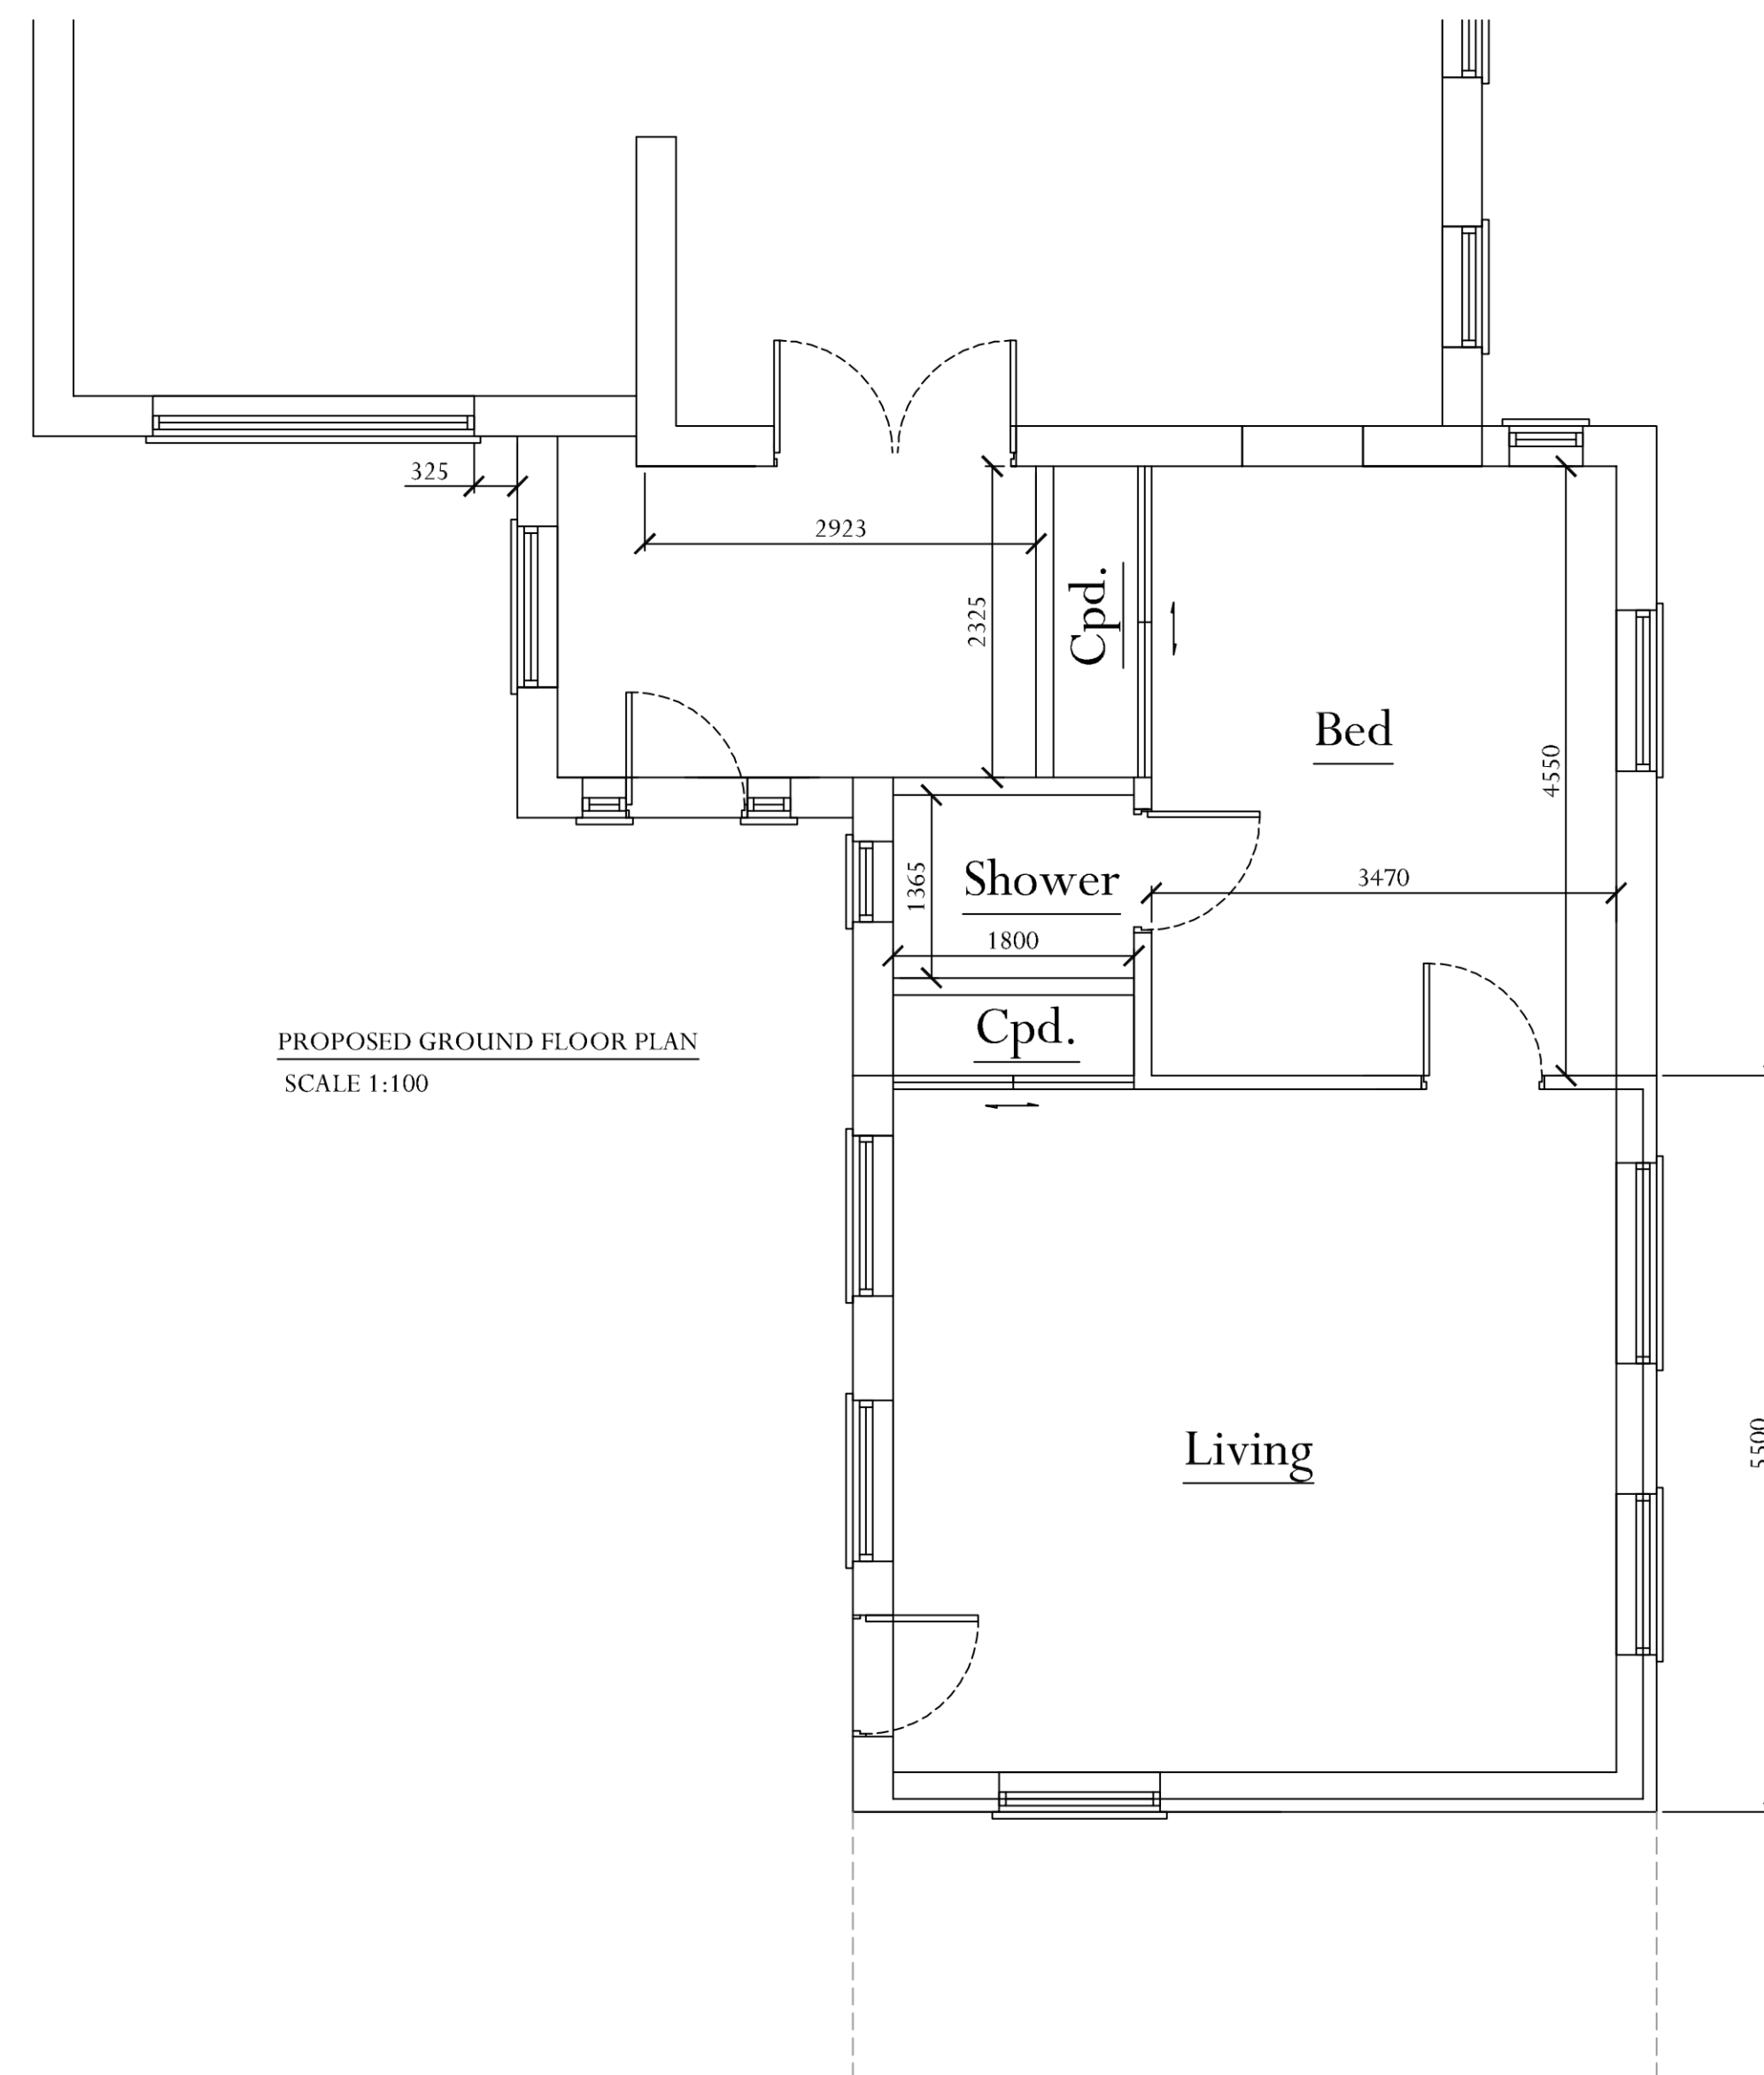

PROPOSED GROUND FLOOR PLAN  
 SCALE 1:100



SCALE RULER

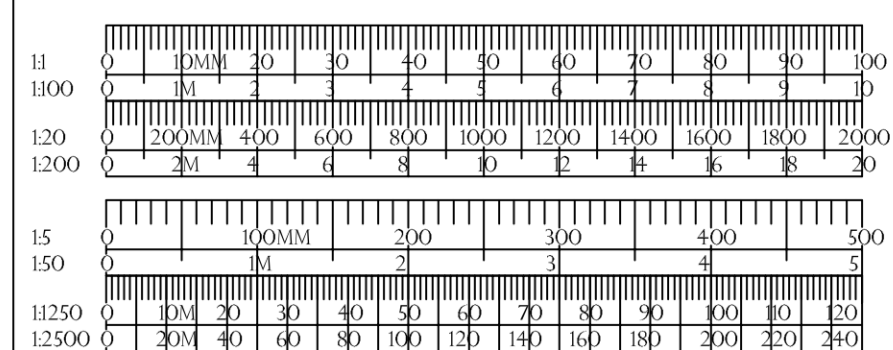

**JPT DESIGN**

RESIDENTIAL PLANNING & DEVELOPMENT ENGINEERING

THE STUDIO, 23 HALIFAX ROAD, UPPER CAMBOURNE CB23 6AX

WWW.JPTDESIGN.CO.UK

Drawing Title -

PROPOSED PLANS & ELEVATIONS

Client - MR COCKRAM

Address - 4A WILLINGHAM ROAD, OVER

Scale - AS SHOWN @ A1

Date - DEC 23

Dwg. No. - JPT/CRM/1223/002

Rev.