


Notes :

1. All dimensions in millimetres unless otherwise stated.

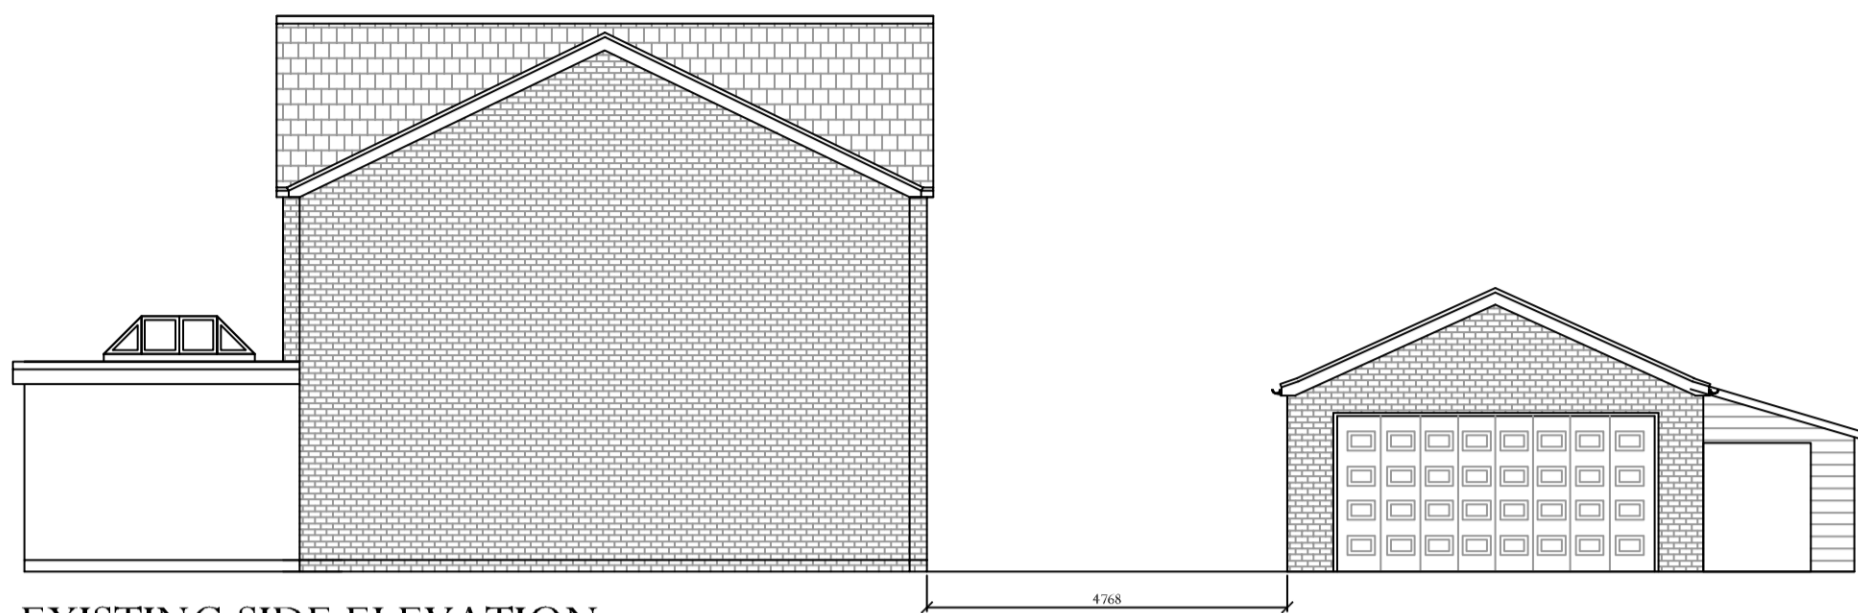


EXISTING SIDE ELEVATION

SCALE 1:100



EXISTING FRONT ELEVATION

SCALE 1:100

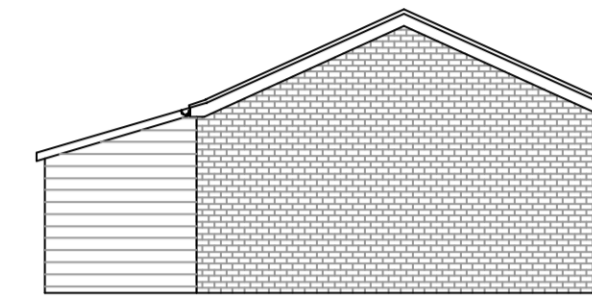


EXISTING SIDE ELEVATION

SCALE 1:100




EXISTING REAR ELEVATION

SCALE 1:100

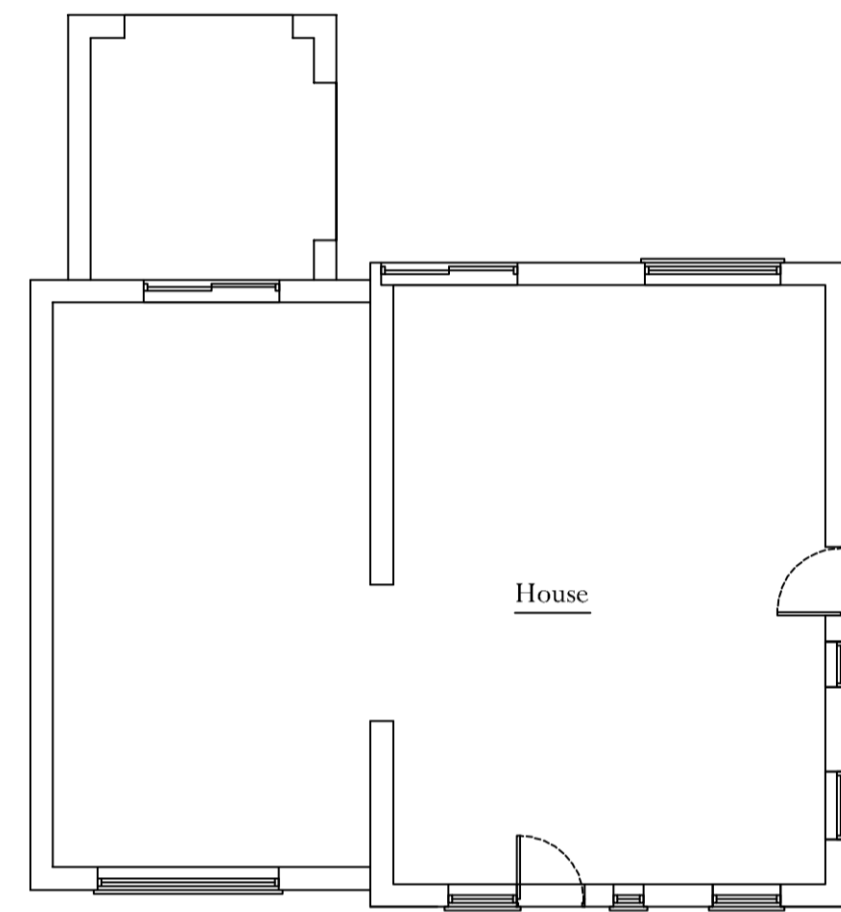

EXISTING GROUND FLOOR PLAN

SCALE 1:100

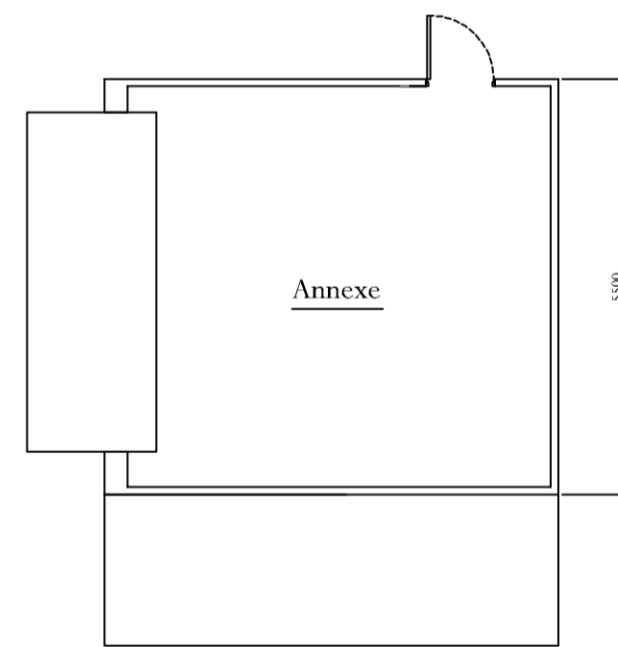

Annexe



SITE LOCATION PLAN

SCALE 1:1250



PROPOSED BLOCK PLAN (Metres)


SCALE 1:200

SITE PLAN

SCALE 1:500



SCALE RULER

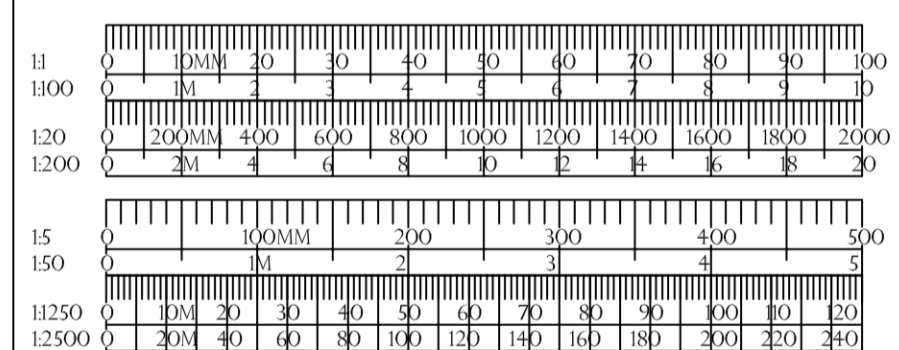

JPT DESIGN

RESIDENTIAL PLANNING & DEVELOPMENT ENGINEERING

THE STUDIO, 23 HALIFAX ROAD, UPPER CAMBOURNE CB23 6AX

WWW.JPTDESIGN.CO.UK

Drawing Title -

PROPOSED PLANS & ELEVATIONS

Client - MR COCKRAM

Address - 4A WILLINGHAM ROAD, OVER

Scale - AS SHOWN @ A1

Date - DEC 23

Dwg. No. - JPT/CRM/1223/001

Rev.