




LG No. 137 HUNTINGDON ROAD NN14 4NG  
**LOWER GROUND FLOOR PLAN - EXISTING (NO CHANGE)**  
 SCALE 1:100

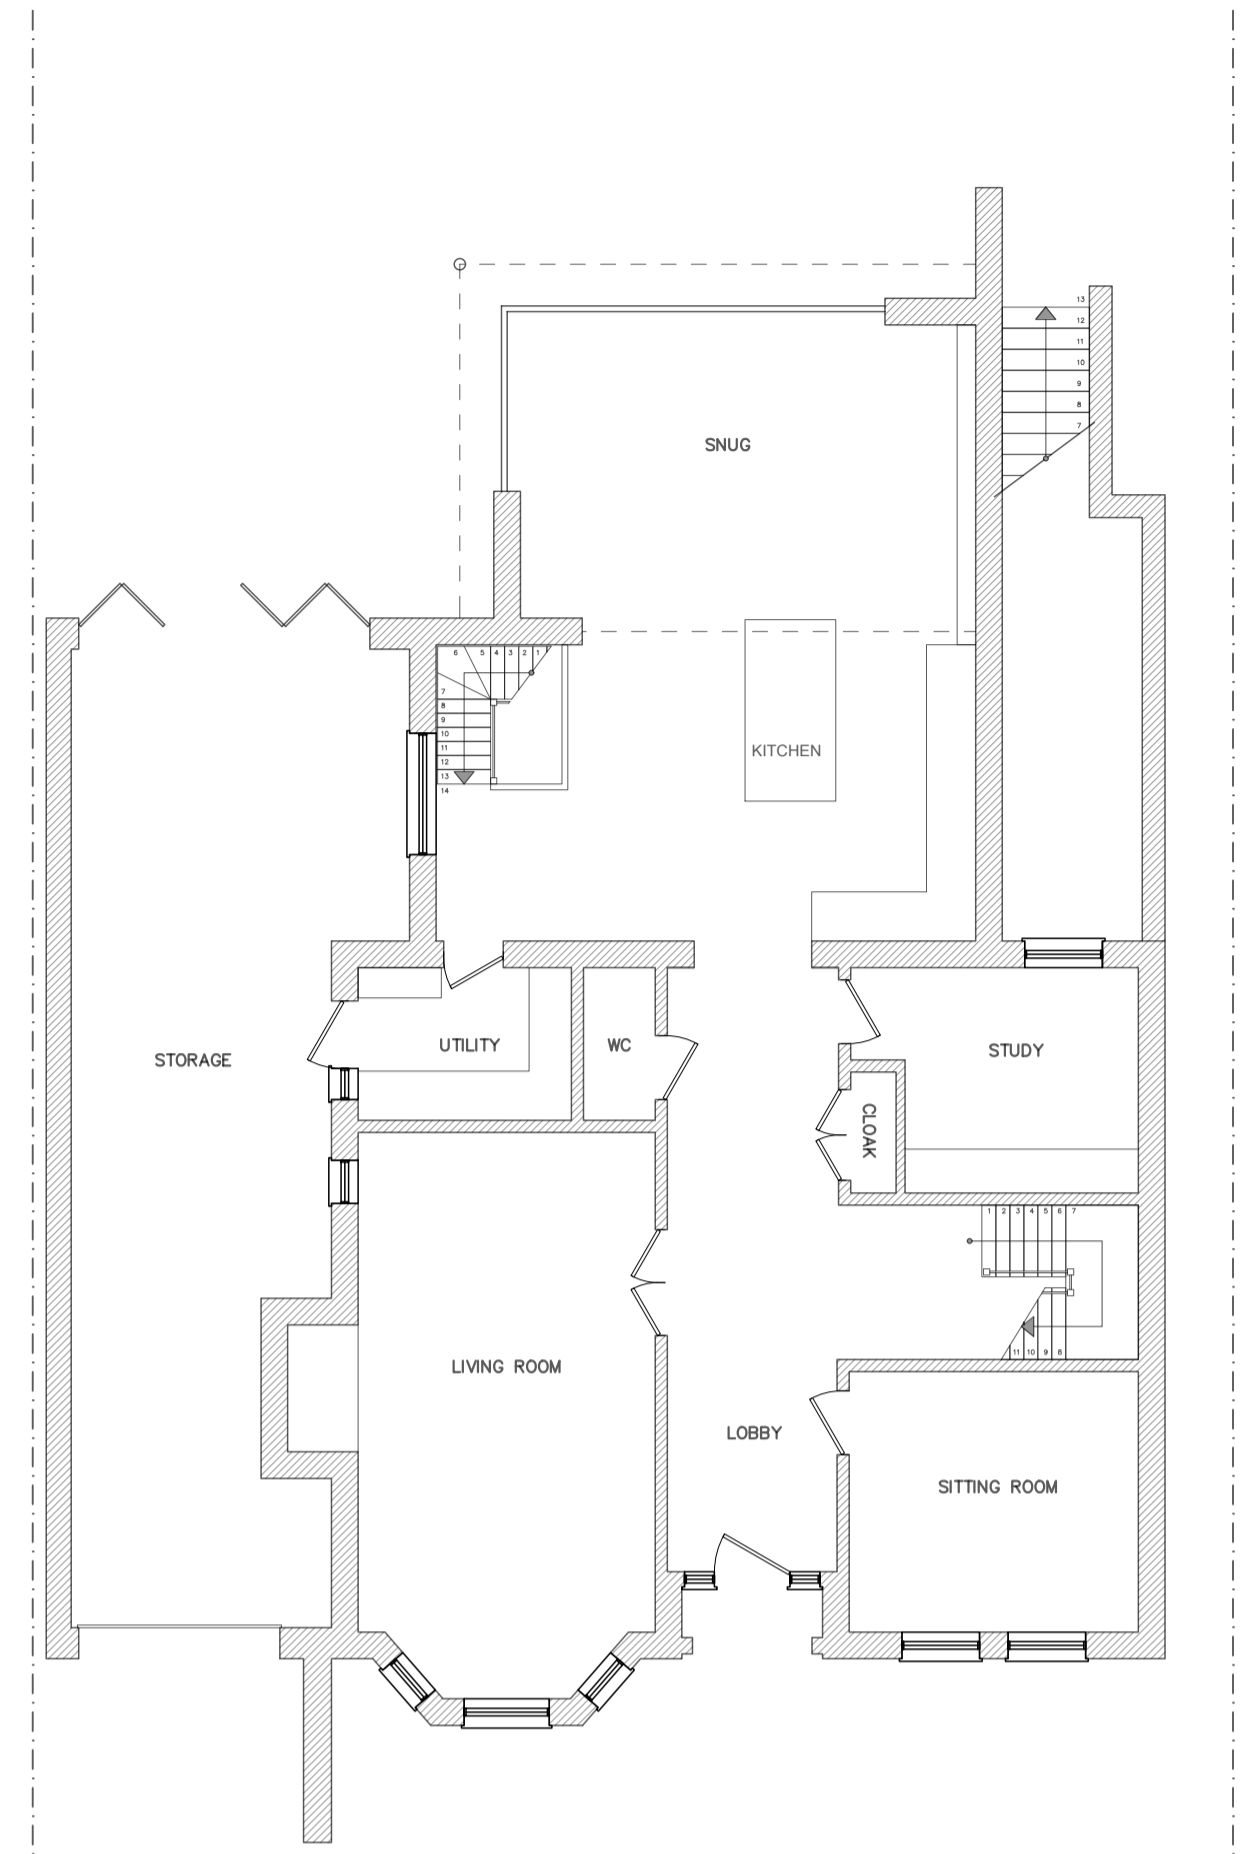

GF No. 137 HUNTINGDON ROAD NN14 4NG  
**GROUND FLOOR PLAN - EXISTING (NO CHANGE)**  
 SCALE 1:100

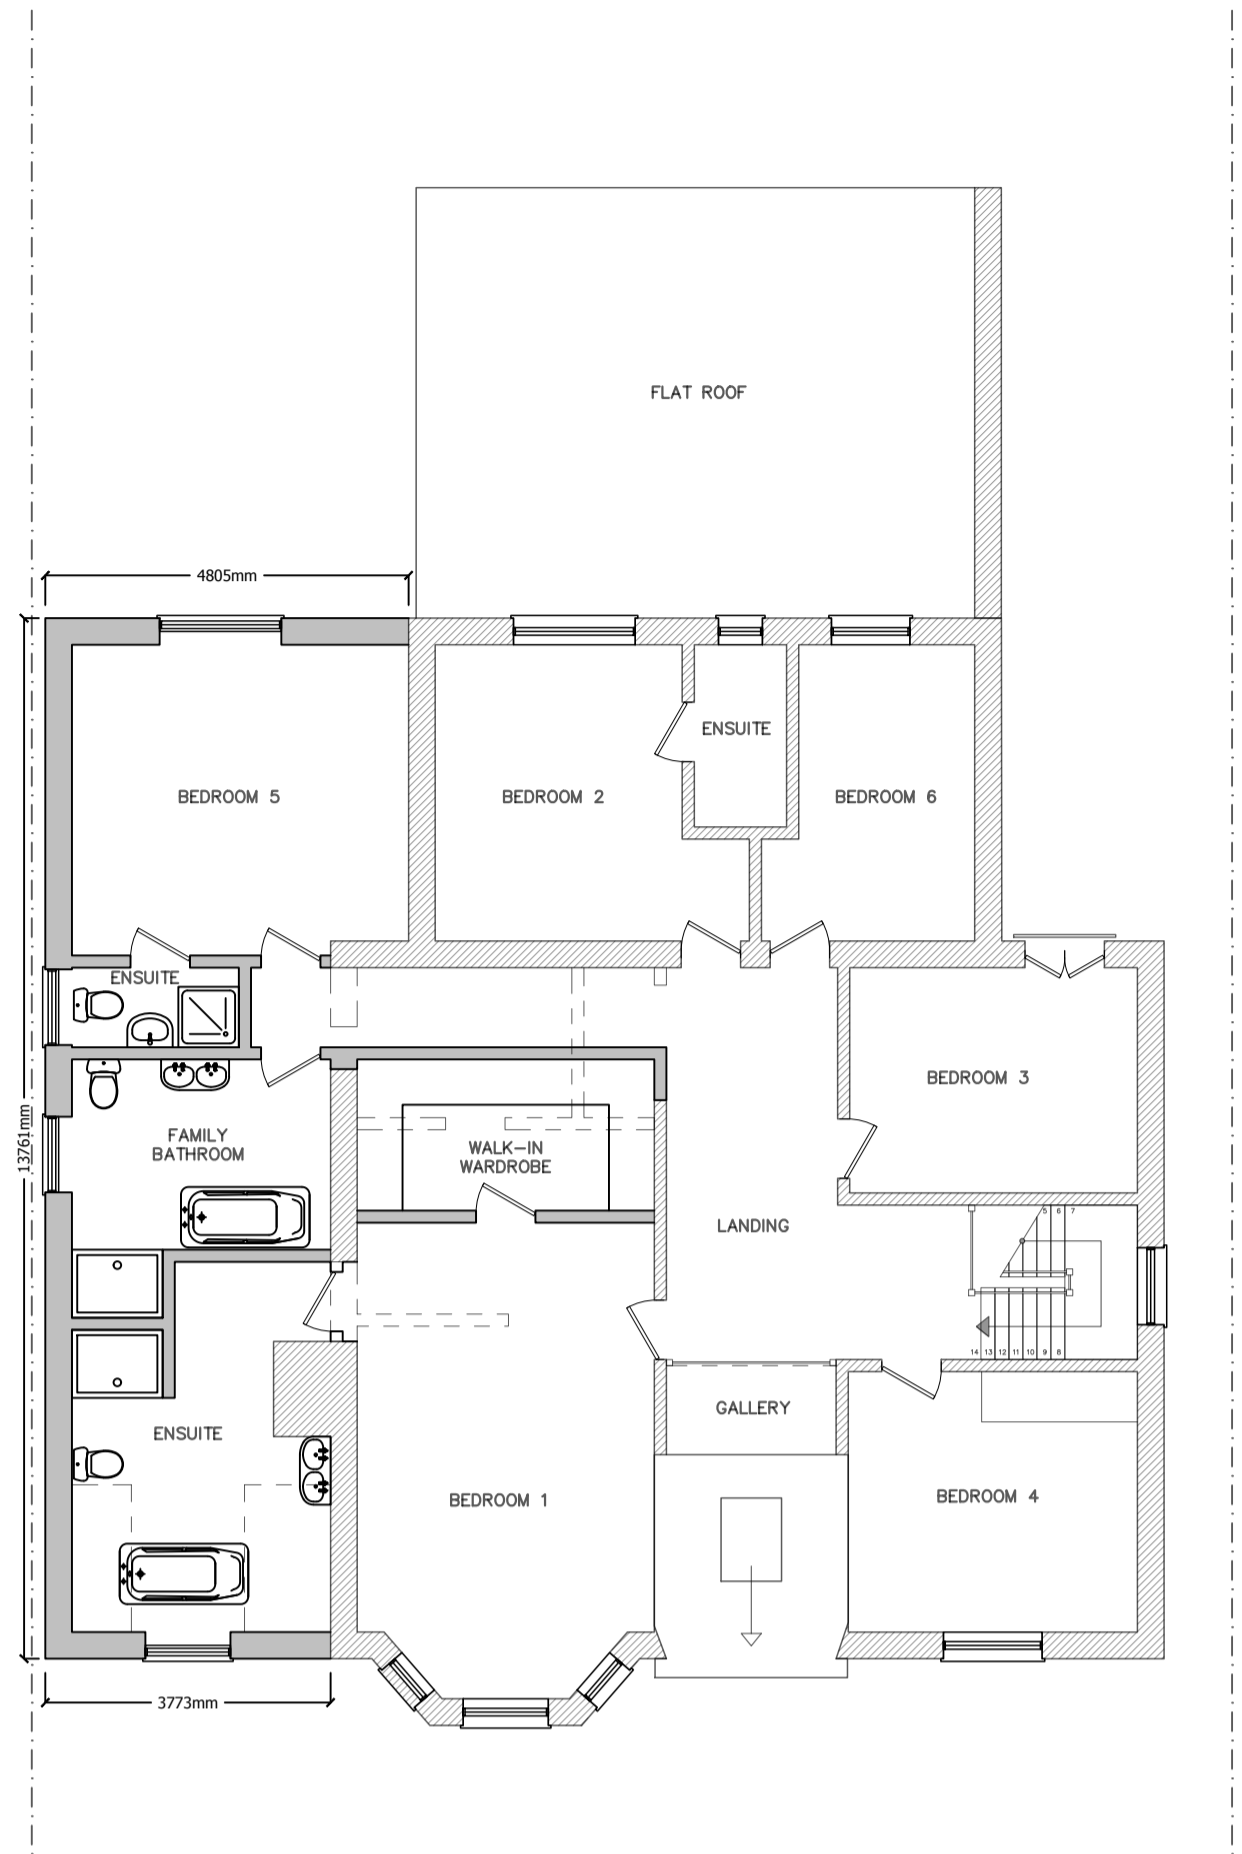


FF No. 137 HUNTINGDON ROAD NN14 4NG  
**FIRST FLOOR PLAN - PROPOSED**  
 SCALE 1:100

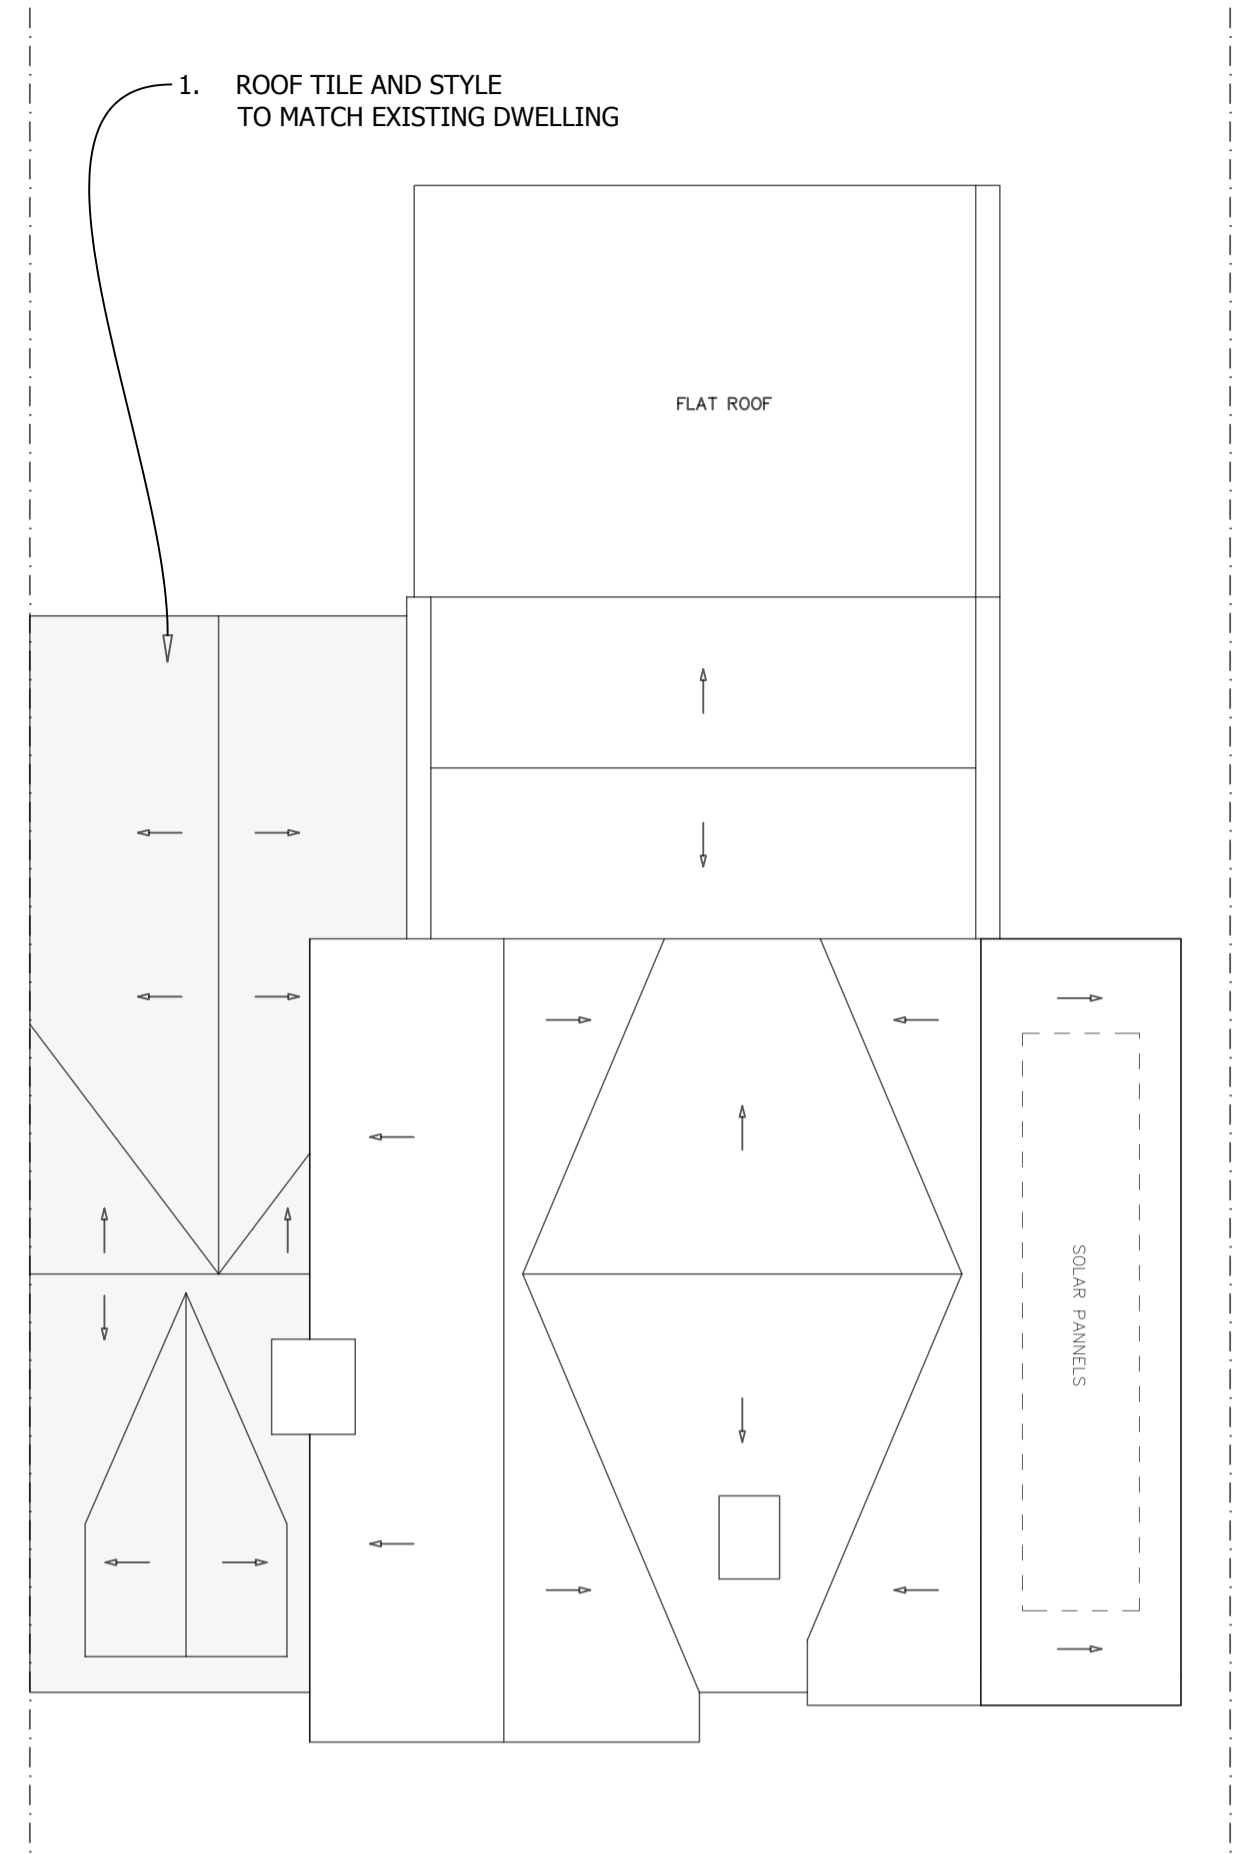


RP No. 137 HUNTINGDON ROAD NN14 4NG  
**ROOF PLAN - PROPOSED**  
 SCALE 1:100




FE No. 137 HUNTINGDON ROAD NN14 4NG  
**FRONT ELEVATION - PROPOSED**  
 SCALE 1:100

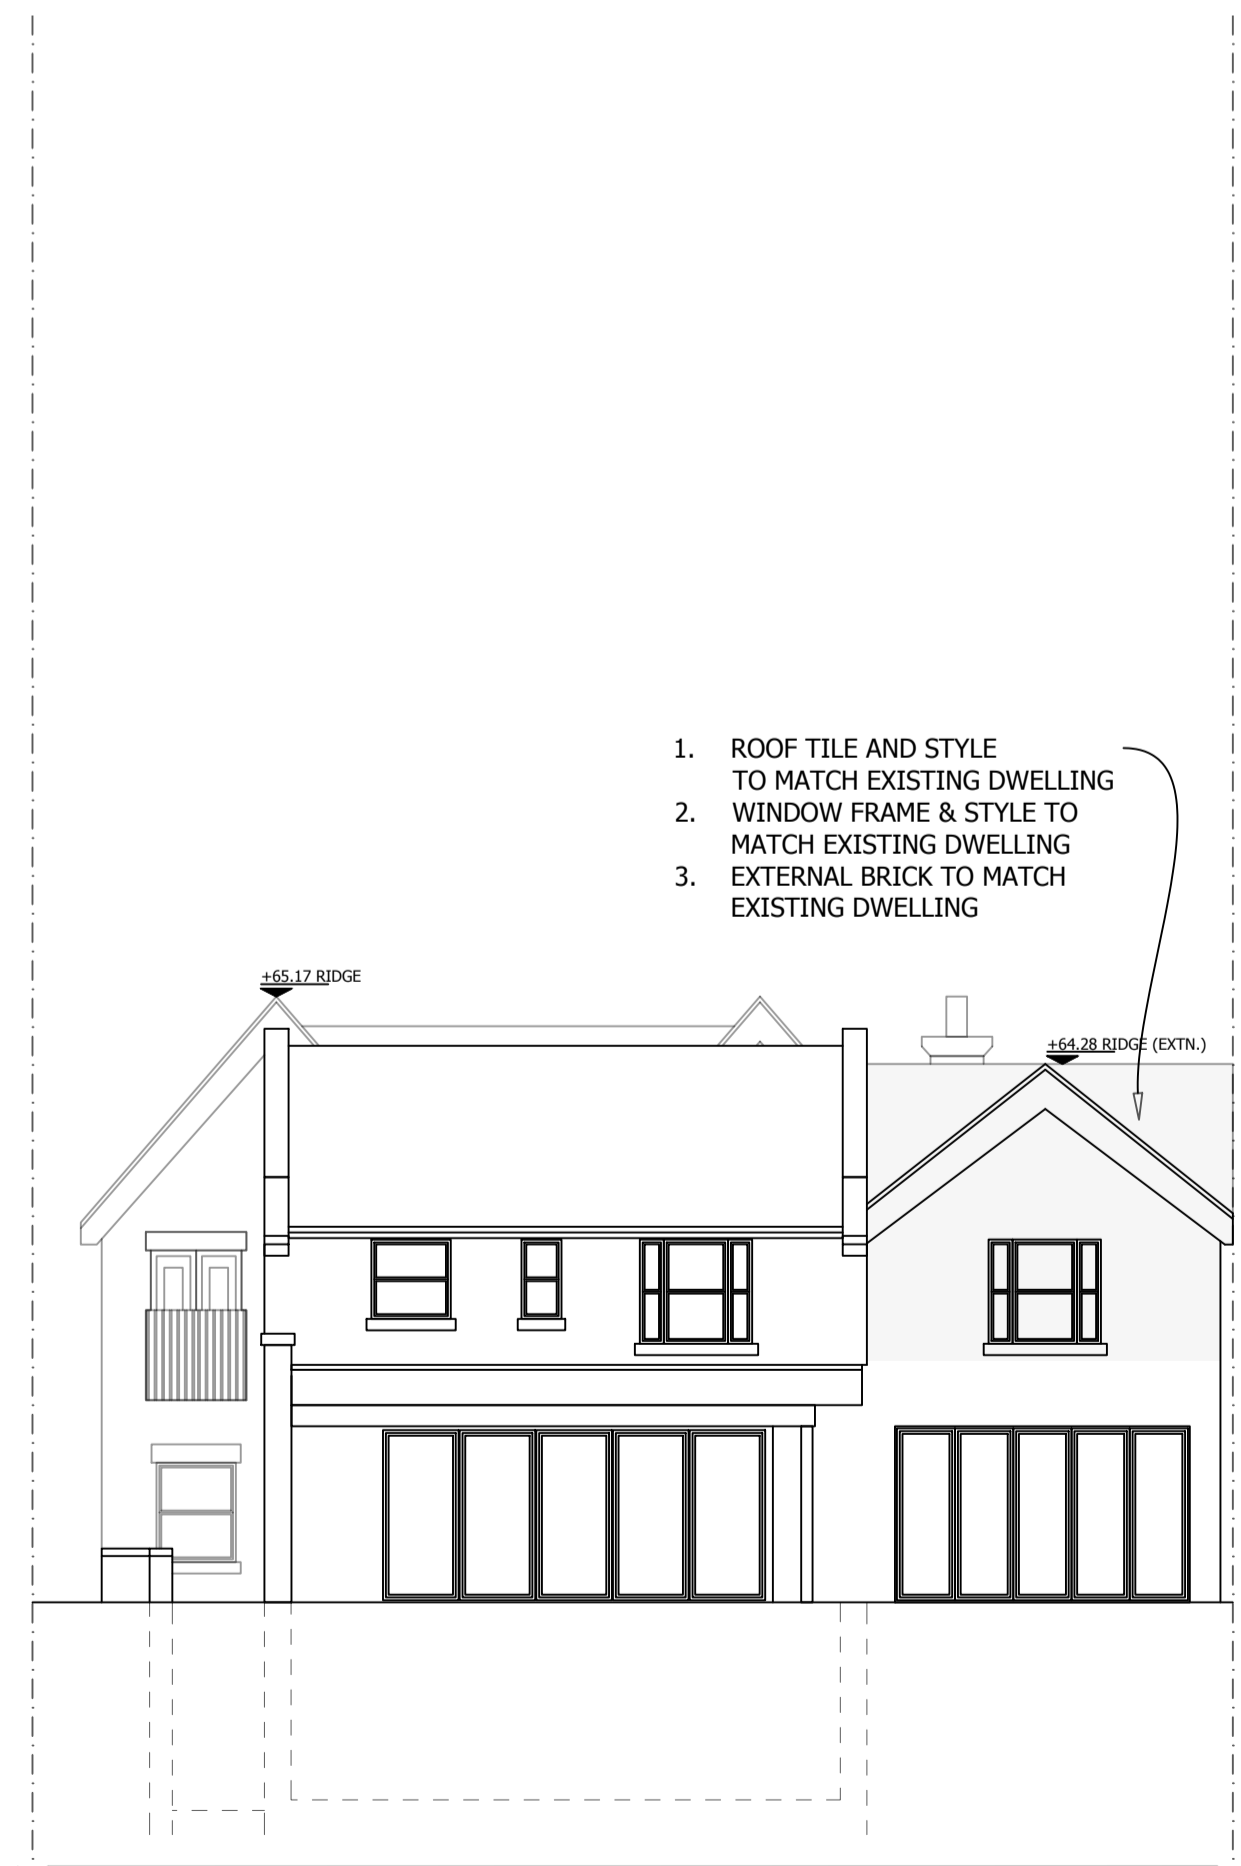

RE No. 137 HUNTINGDON ROAD NN14 4NG  
**REAR ELEVATION - PROPOSED**  
 SCALE 1:100

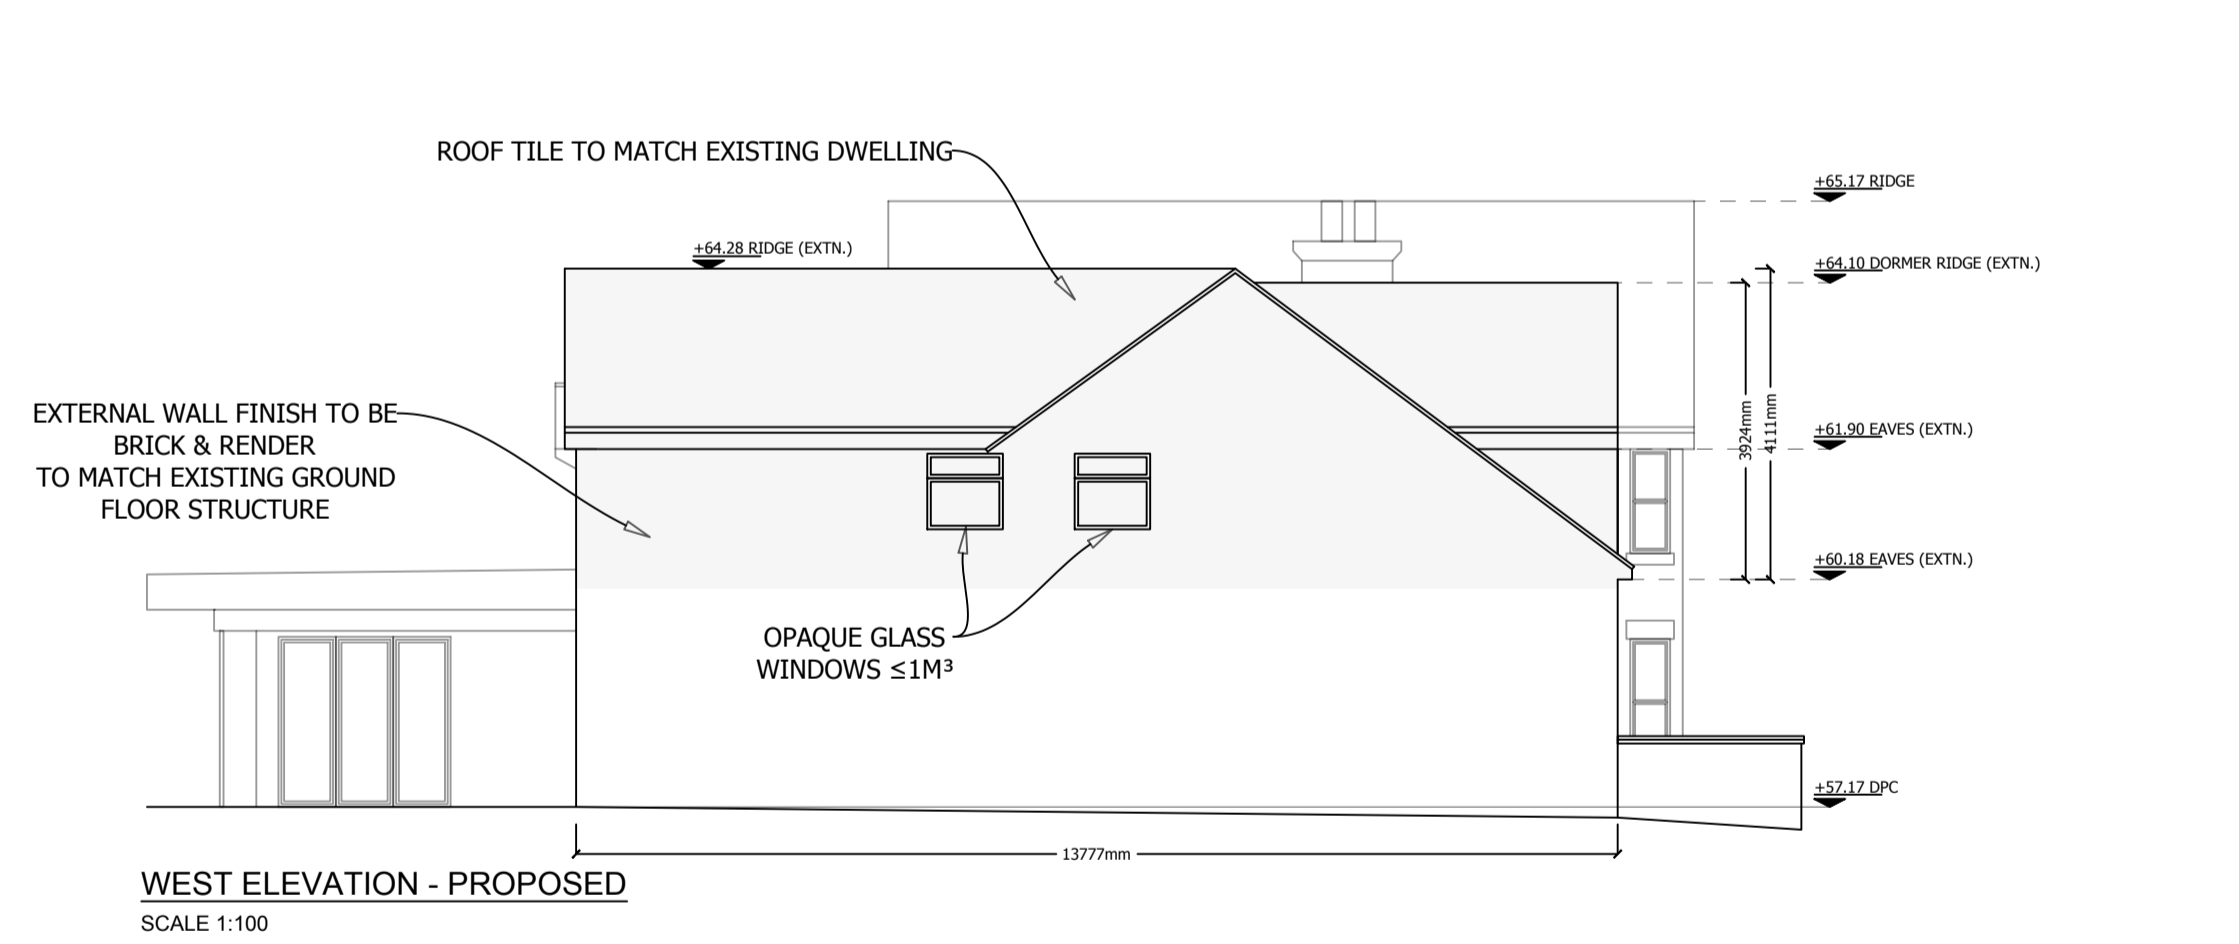

**WEST ELEVATION - PROPOSED**  
 SCALE 1:100

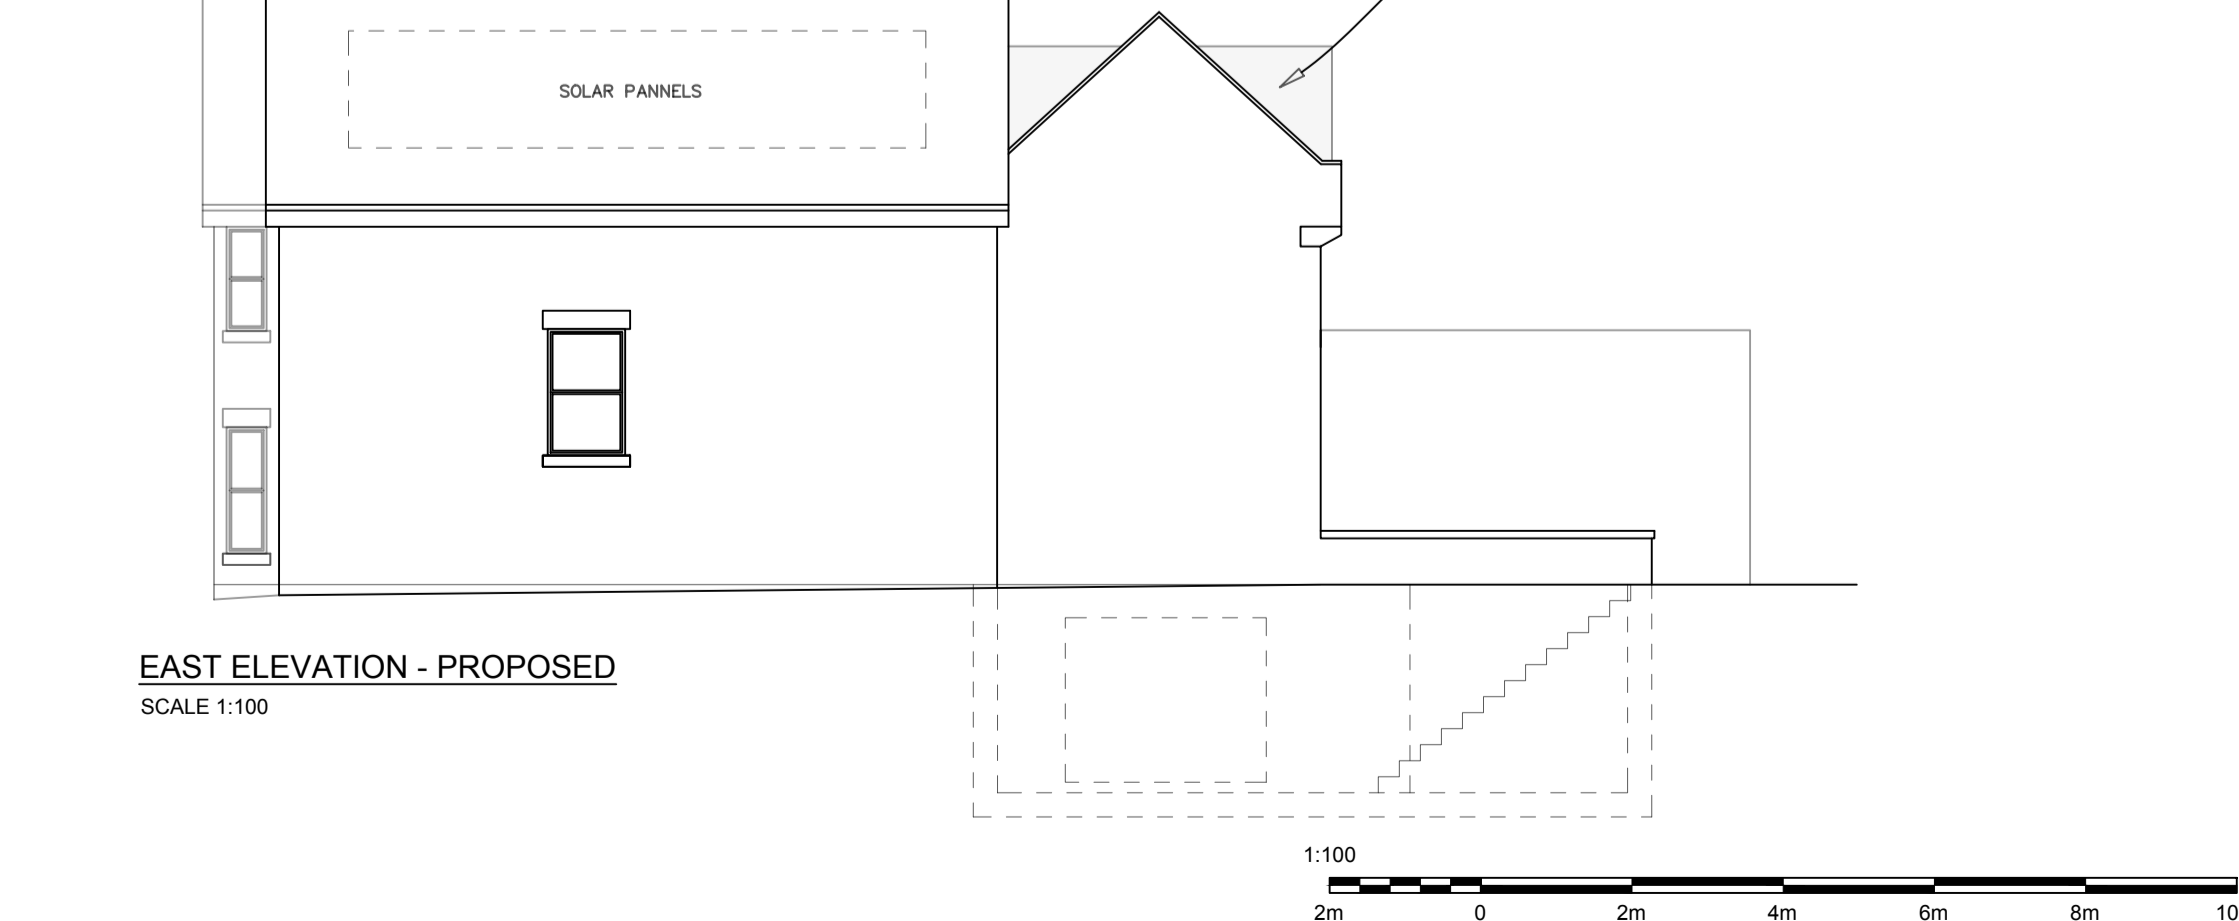


**EAST ELEVATION - PROPOSED**  
 SCALE 1:100

- NOTES:**
1. PROPOSED PLAN - FOR PLANNING USE ONLY.
  2. SCALE AS SHOWN WITHIN THE DRAWING.
  3. PLEASE PRINT AT "ACTUAL SIZE" TO RETAIN TRUE SCALE.



**SITE PLAN - EXISTING**  
 SCALE 1:1250

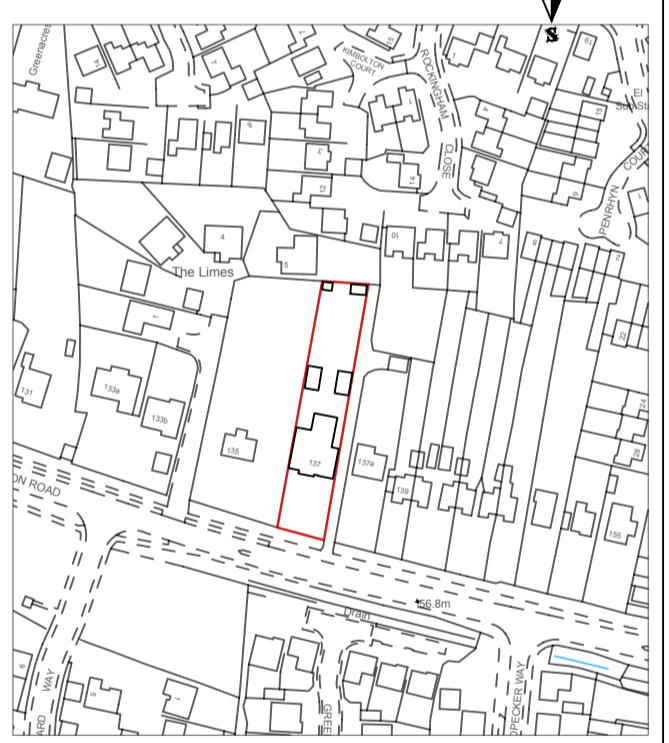

**SITE LOCATION PLAN - EXISTING**  
 SCALE 1:2500

10961 - this drawing has been created by NICE(D)SIGN LTD for the "client" only, a bound contract has been made between both parties in which a signed contract for creation of works involving payment working hours for this drawing has been made. No related will be published or used without the written consent of NICE(D)SIGN LTD. This drawing is the property of NICE(D)SIGN LTD. Any copying, alteration or use without the written consent of NICE(D)SIGN LTD is prohibited. Any copyright, design or patent rights shall be subject to legal comparison through separate means. Once accepted these terms have agreed on all the above by signing control between both parties and understood that no related can be given. A copy of NICE(D)SIGN LTD terms of engagement will be provided when requested and are accompanied to all working correspondence.

Issue	Description	Date	Drawn	Chkd
01	PROPOSED PLANS	30/03/22	JG	JG
02	PROPOSED PLANS - REVISED	18/04/22	JG	JG
03	PROPOSED PLANS - REVISED	18/04/22	JG	JG
04	PROPOSED PLANS - REVISED	18/10/23	JG	JG
05	PROPOSED PLANS - REVISED	14/01/24	JG	JG



<b>CLIENT:</b> MR. ANTHONY BINNS	<b>Scale:</b> 1:100 @ A1
<b>TITLE:</b> PROPOSED PLANS	<b>Date:</b> 30/03/2022
<b>PROJECT:</b> 137 HUNTINGDON ROAD THRAPSTON NORTHAMPTONSHIRE NN14 4NG	<b>Drawn by:</b> JG
<b>Drawing No.:</b> A1-2062	<b>Checked by:</b> JG
<b>Issue:</b> 03	<b>Issue:</b> 04