




SECTION AA AS PROPOSED - DAWNTAKINGS

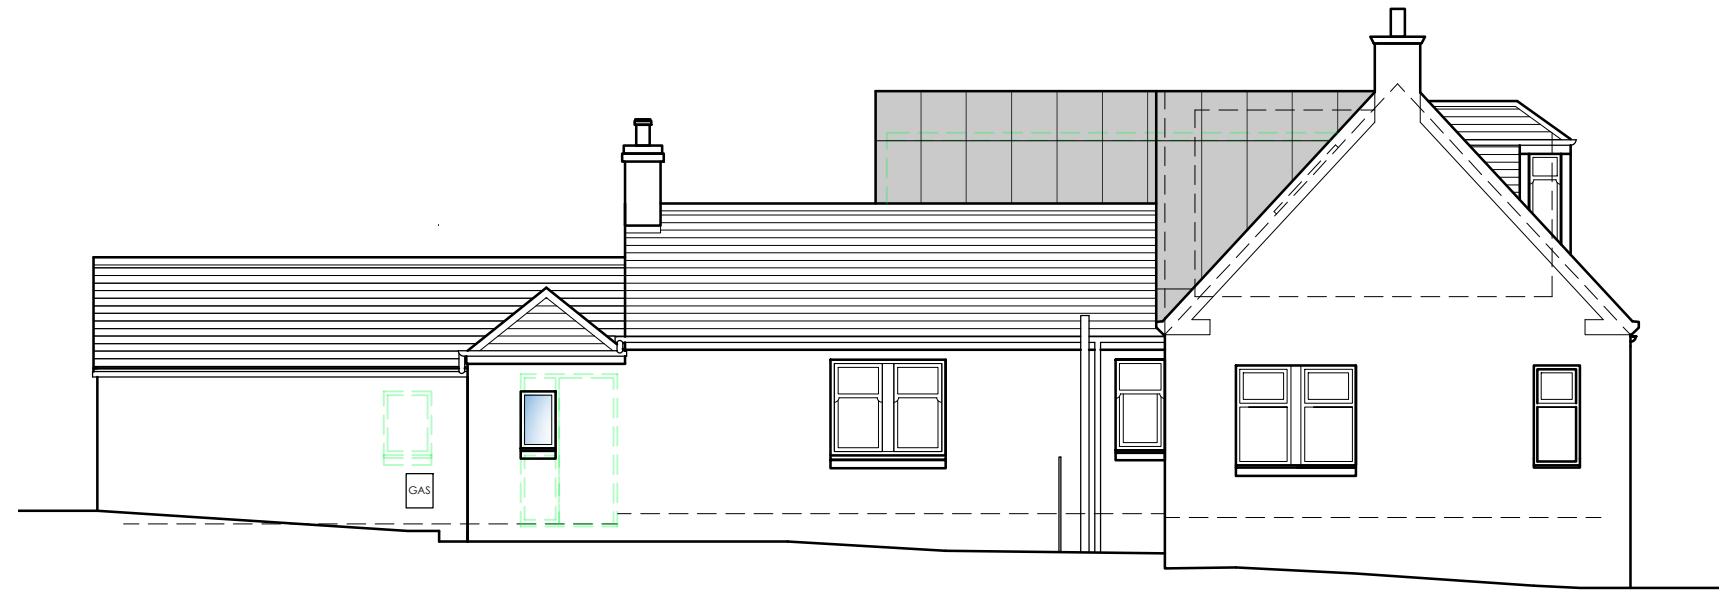


SIDE ELEVATION AS PROPOSED - DAWNTAKINGS

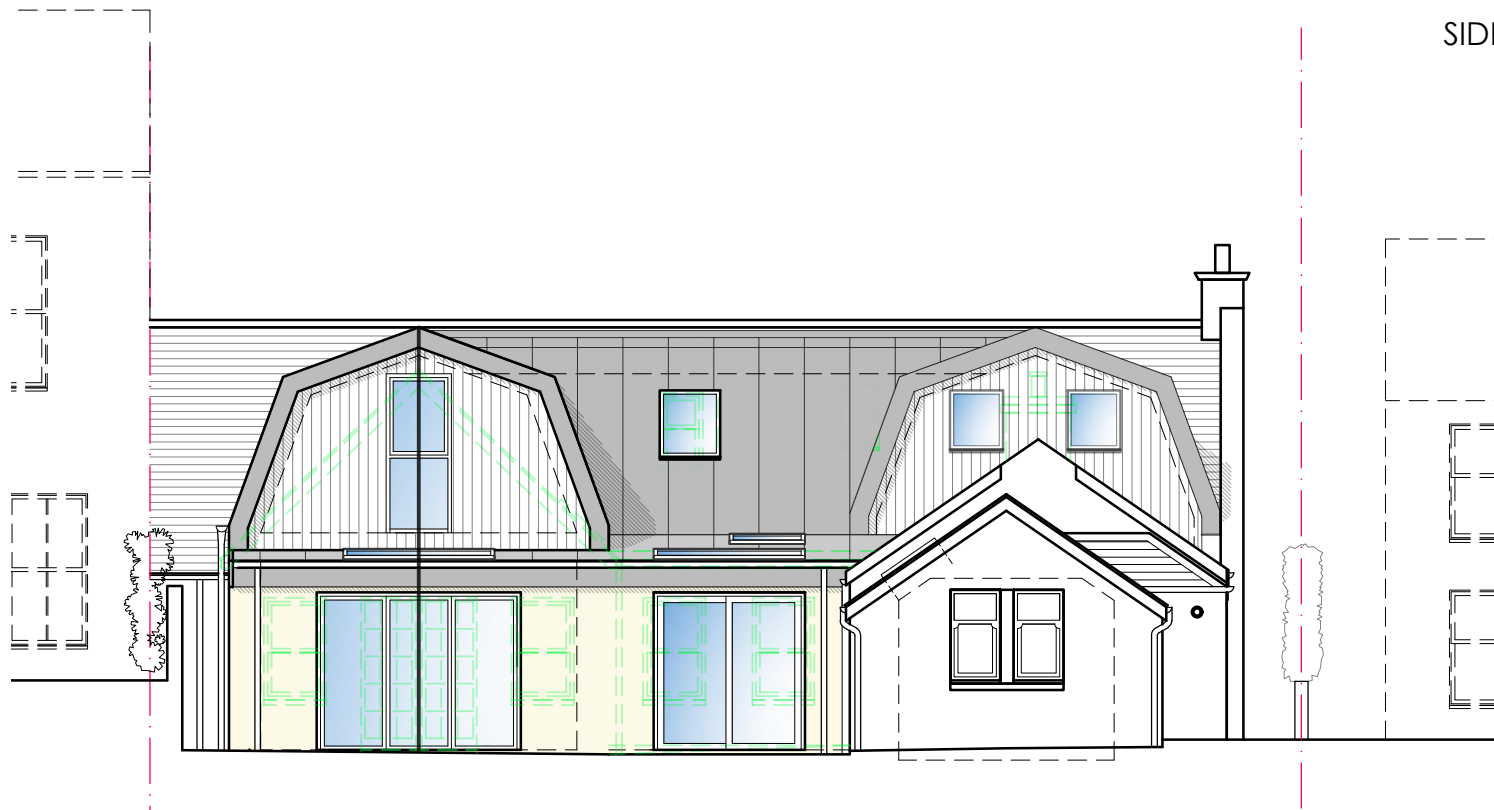

REAR ELEVATION AS PROPOSED - DAWNTAKINGS

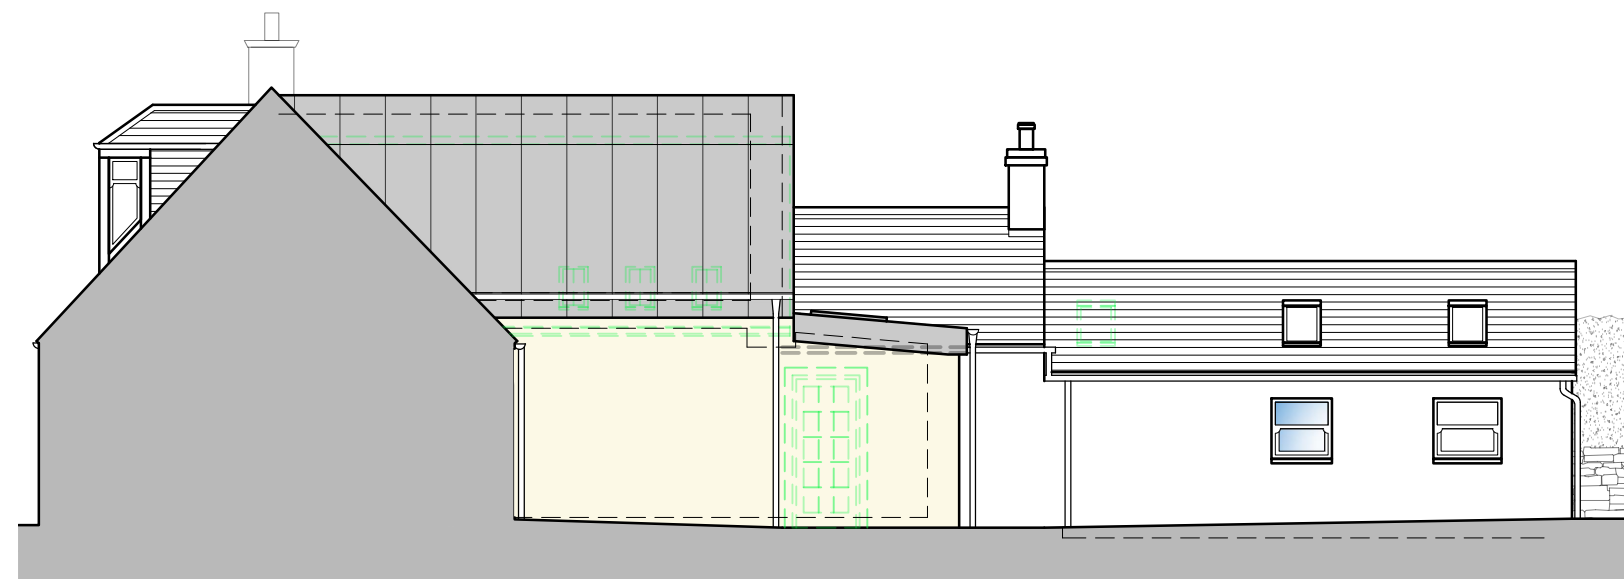

SIDE ELEVATION AS PROPOSED - DAWNTAKINGS

 

- KEY**
- EXISTING
 - PROPOSED
 - DAWNTAKINGS

Glasgow: Clydeaway House, 813 South Street, G14 0BX Edinburgh: 38 Bridge Road, Colinton, EH13 0LQ		t: 0141 438 0062 t: 0131 600 0668		e: mail@karenparryarchitect.com		karen parry architects LTD	
location 84 MONTGOMERY STREET			drawing title DAWNTAKINGS 2.				
client TINA SMITH			date 11/01/24		scale 1:100 @ A3		drawing no. 14
project ALTERATIONS & REAR EXTENSION							