



GROUND FLOOR PLAN AS PROPOSED - DOWNTAKINGS

 

- KEY**
- EXISTING
 - PROPOSED
 - DOWNTAKINGS

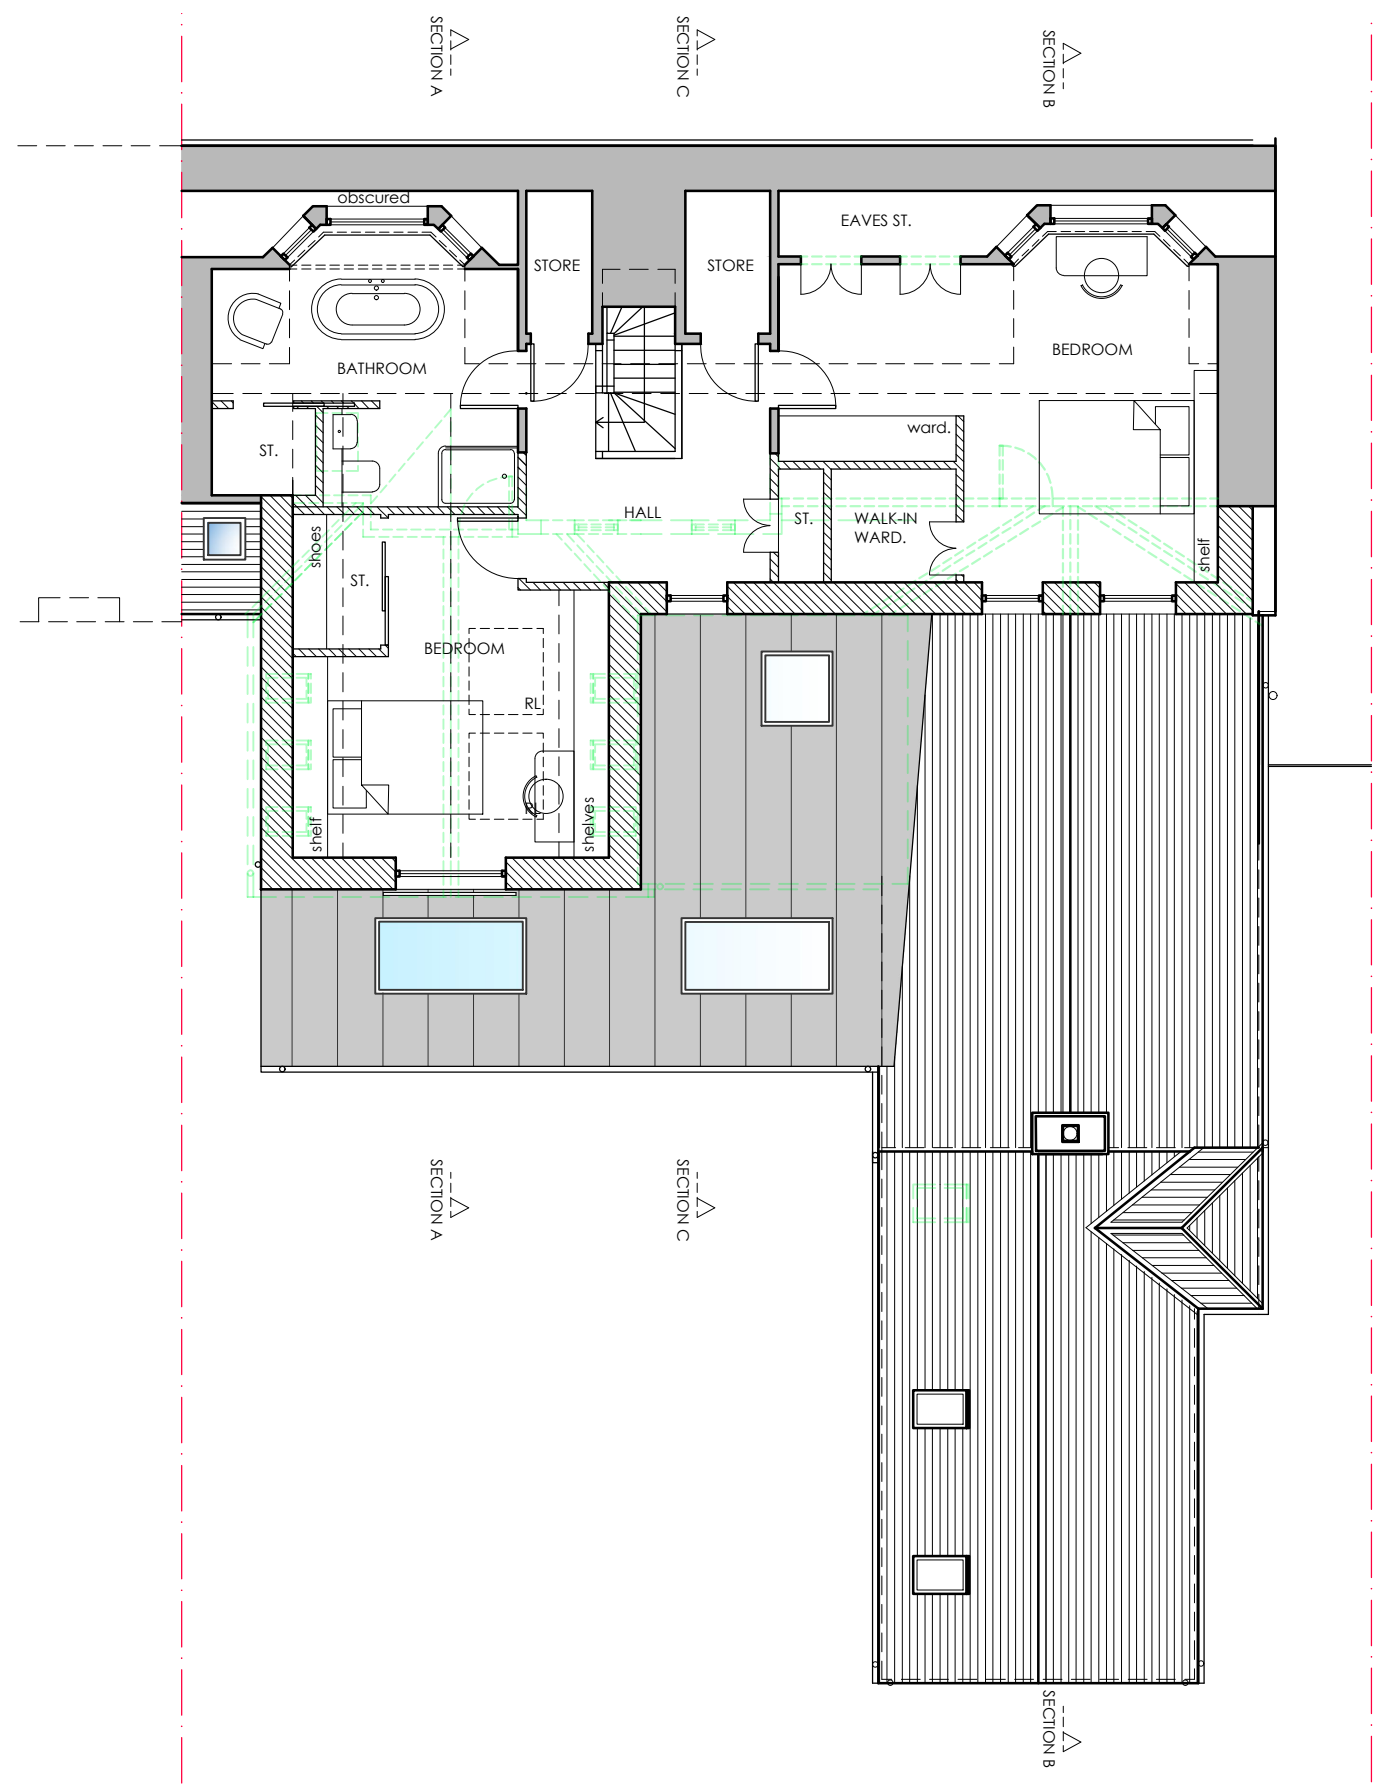

FIRST FLOOR PLAN AS PROPOSED - DOWNTAKINGS

Glasgow: Clydeaway House, 813 South Street, G14 0BX t: 0141 438 0062 e: mail@karenparryarchitect.com Edinburgh: 38 Bridge Road, Colinton, EH13 0LQ t: 0131 600 0668		karen parry architects LTD	
location	84 MONTGOMERY STREET	drawing title	
client	TINA SMITH	DOWNTAKINGS 1.	
project	ALTERATIONS & REAR EXTENSION	date	11/01/24
		scale	1:100 @ A3
		drawing no.	13