


FRONT ELEVATION AS EXISTING




SIDE ELEVATION AS EXISTING



REAR ELEVATION AS EXISTING

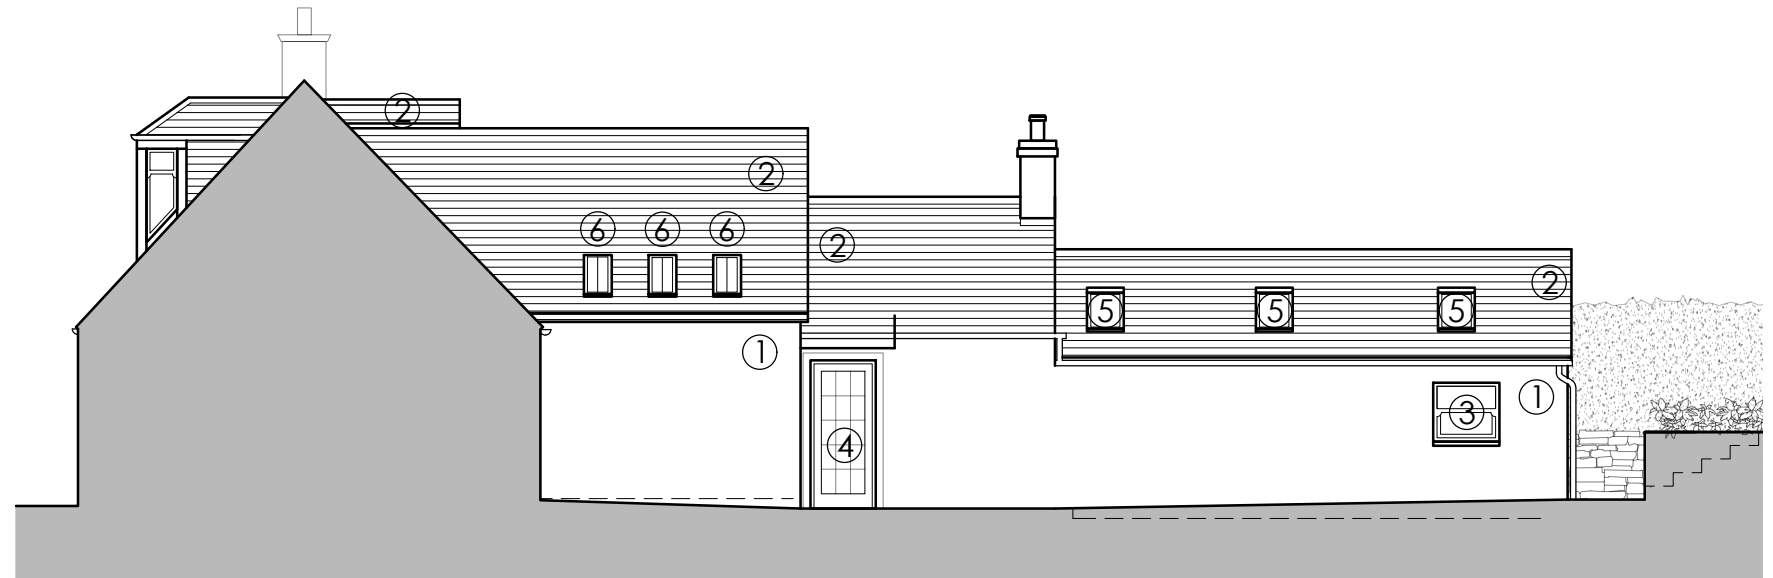


SIDE ELEVATION AS EXISTING

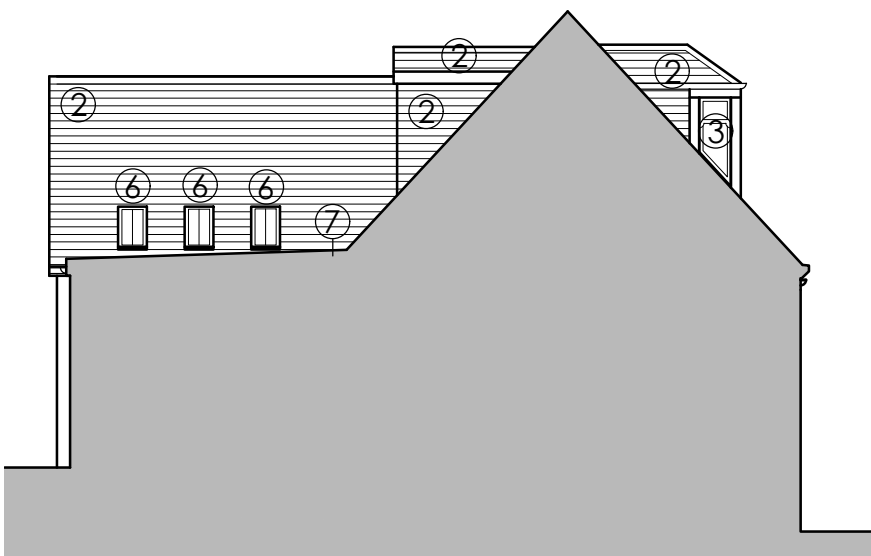

SIDE ELEVATION AS EXISTING

MATERIALS KEY

- ① PAINTED RENDER
- ② SLATE
- ③ TIMBER SASH & CASE WINDOWS
- ④ TIMBER WINDOWS AND DOORS
- ⑤ ROOFLIGHTS
- ⑥ CONSERVATION STLYE ROOFLIGHTS
- ⑦ FLAT ROOF

 

rev. A. 18.01.2024 Updated for Planning

Glasgow: Clydeaway House, 813 South Street, G14 0BX t: 0141 438 0062 e: mail@karenparryarchitect.com
 Edinburgh: 38 Bridge Road, Colinton, EH13 0LQ t: 0131 600 0668

karen parry architects LTD

location	84 MONTGOMERY STREET	drawing title		ELEVATIONS AS EXISTING
client	TINA SMITH	date	31/05/23	drawing no.
project	ALTERATIONS & REAR EXTENSION	scale	1:100 @ A3	06A