




NOTES:
 All dimensions must be checked on site and
 not scaled from this drawing

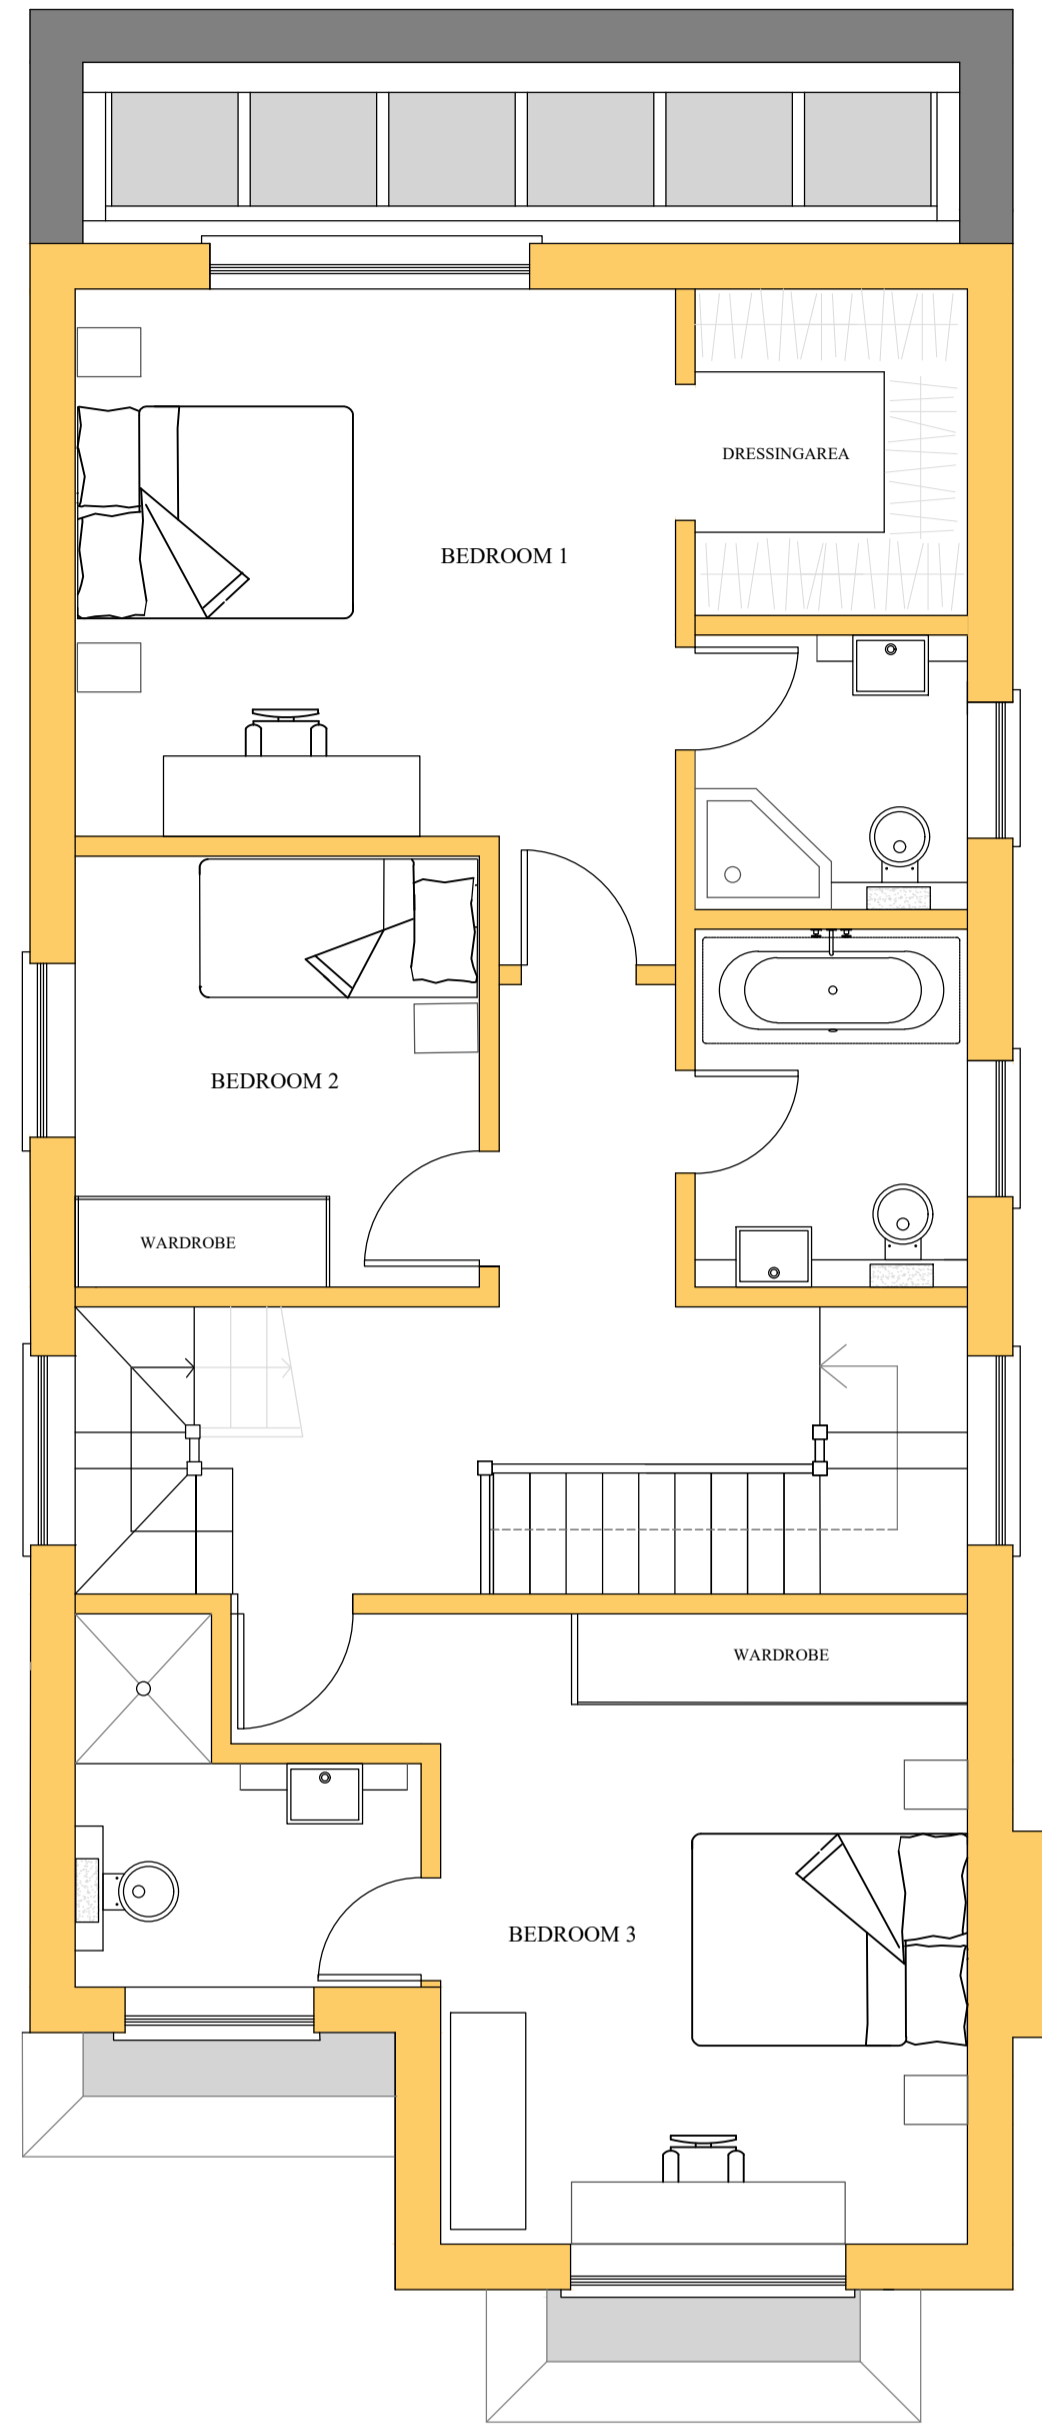



PROPOSED 1ST FLOOR PLAN

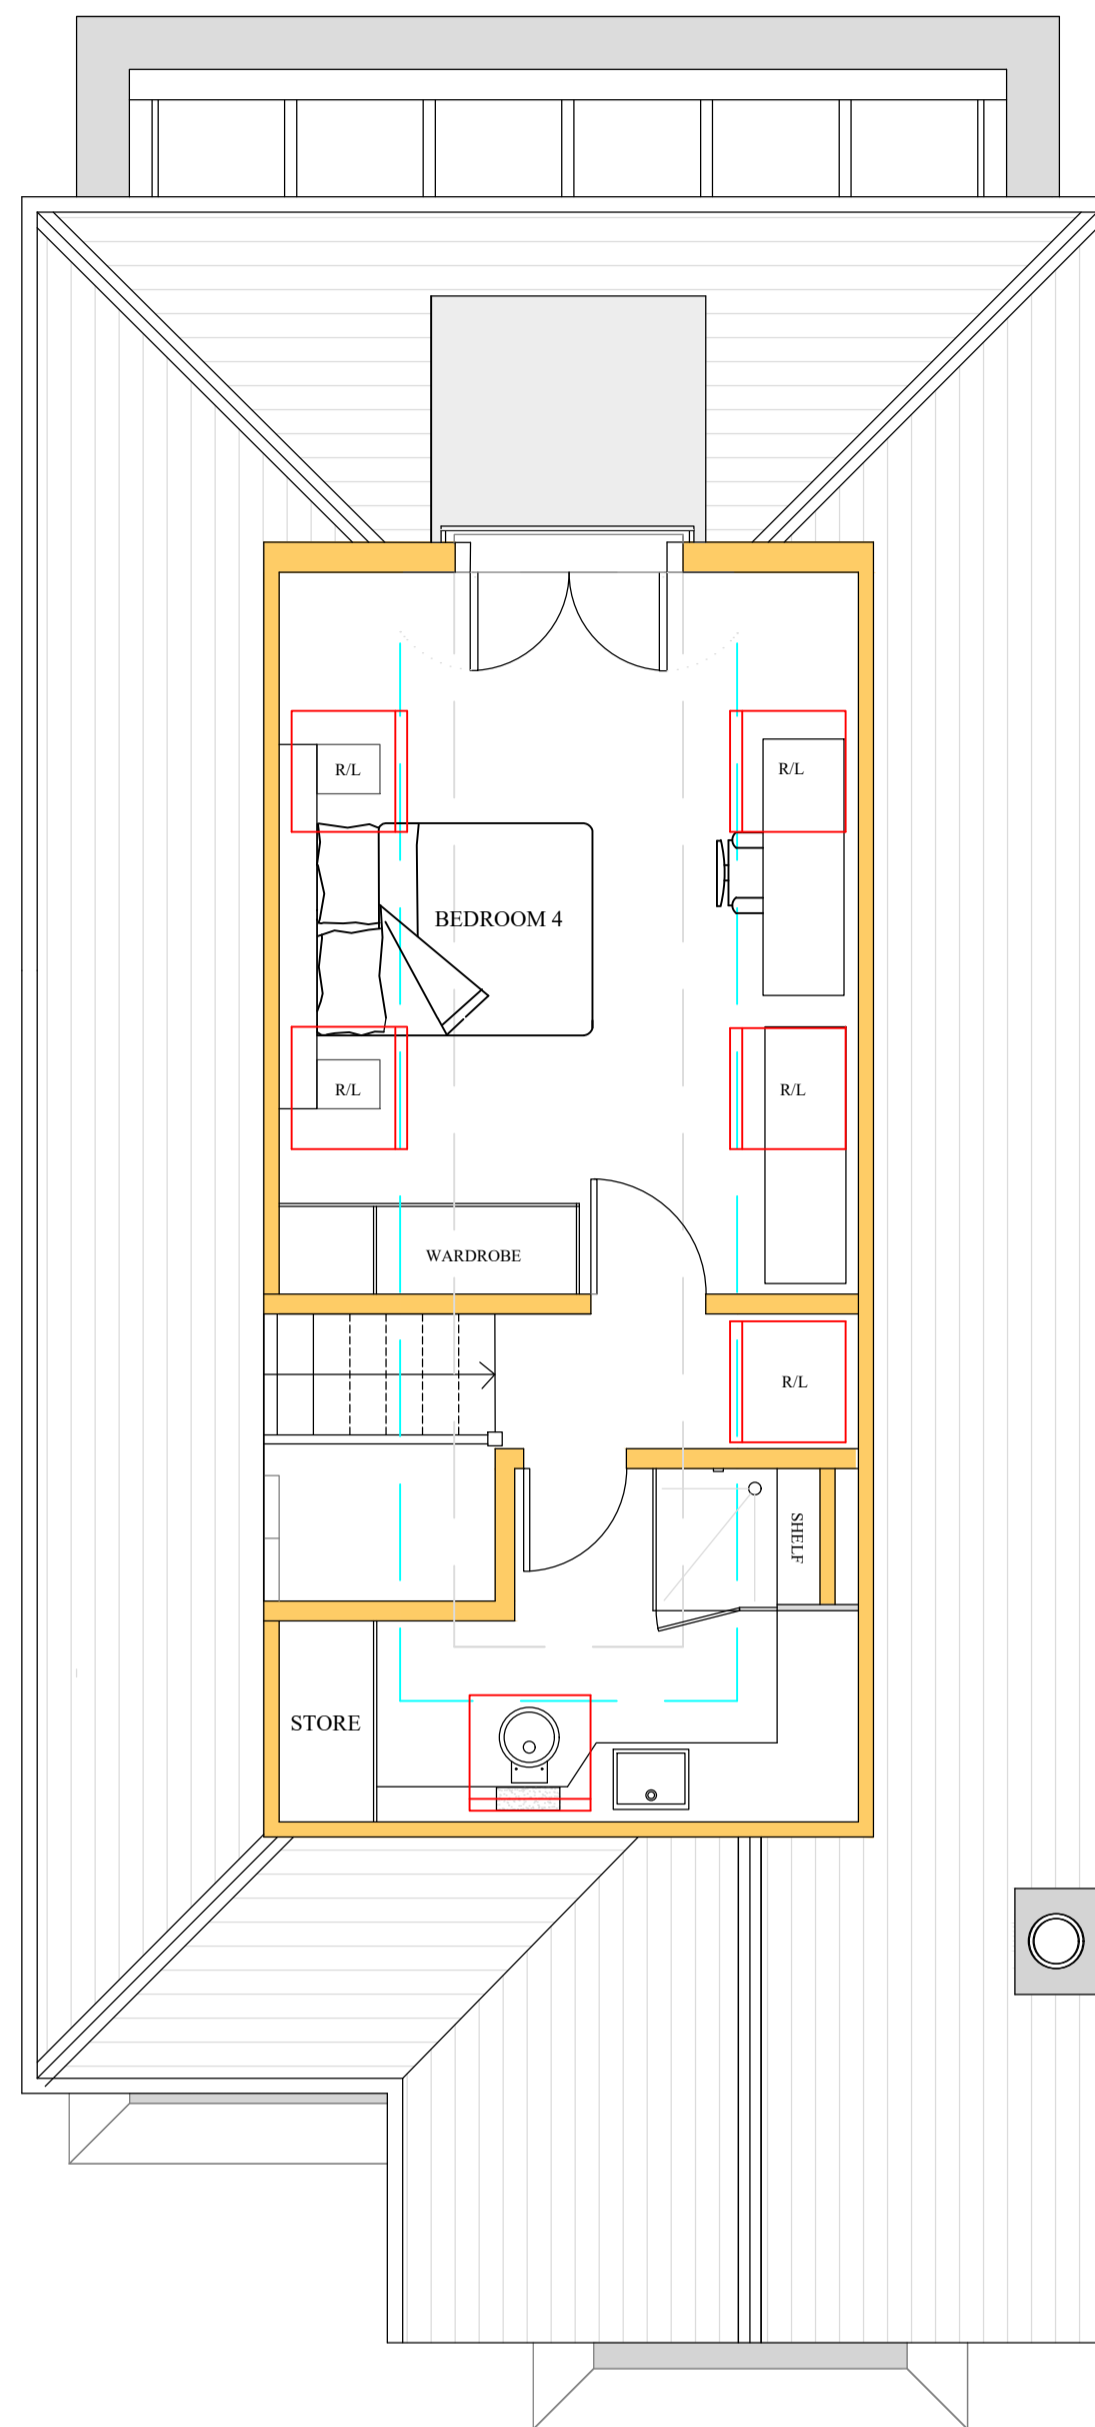

PROPOSED 2ND FLOOR PLAN

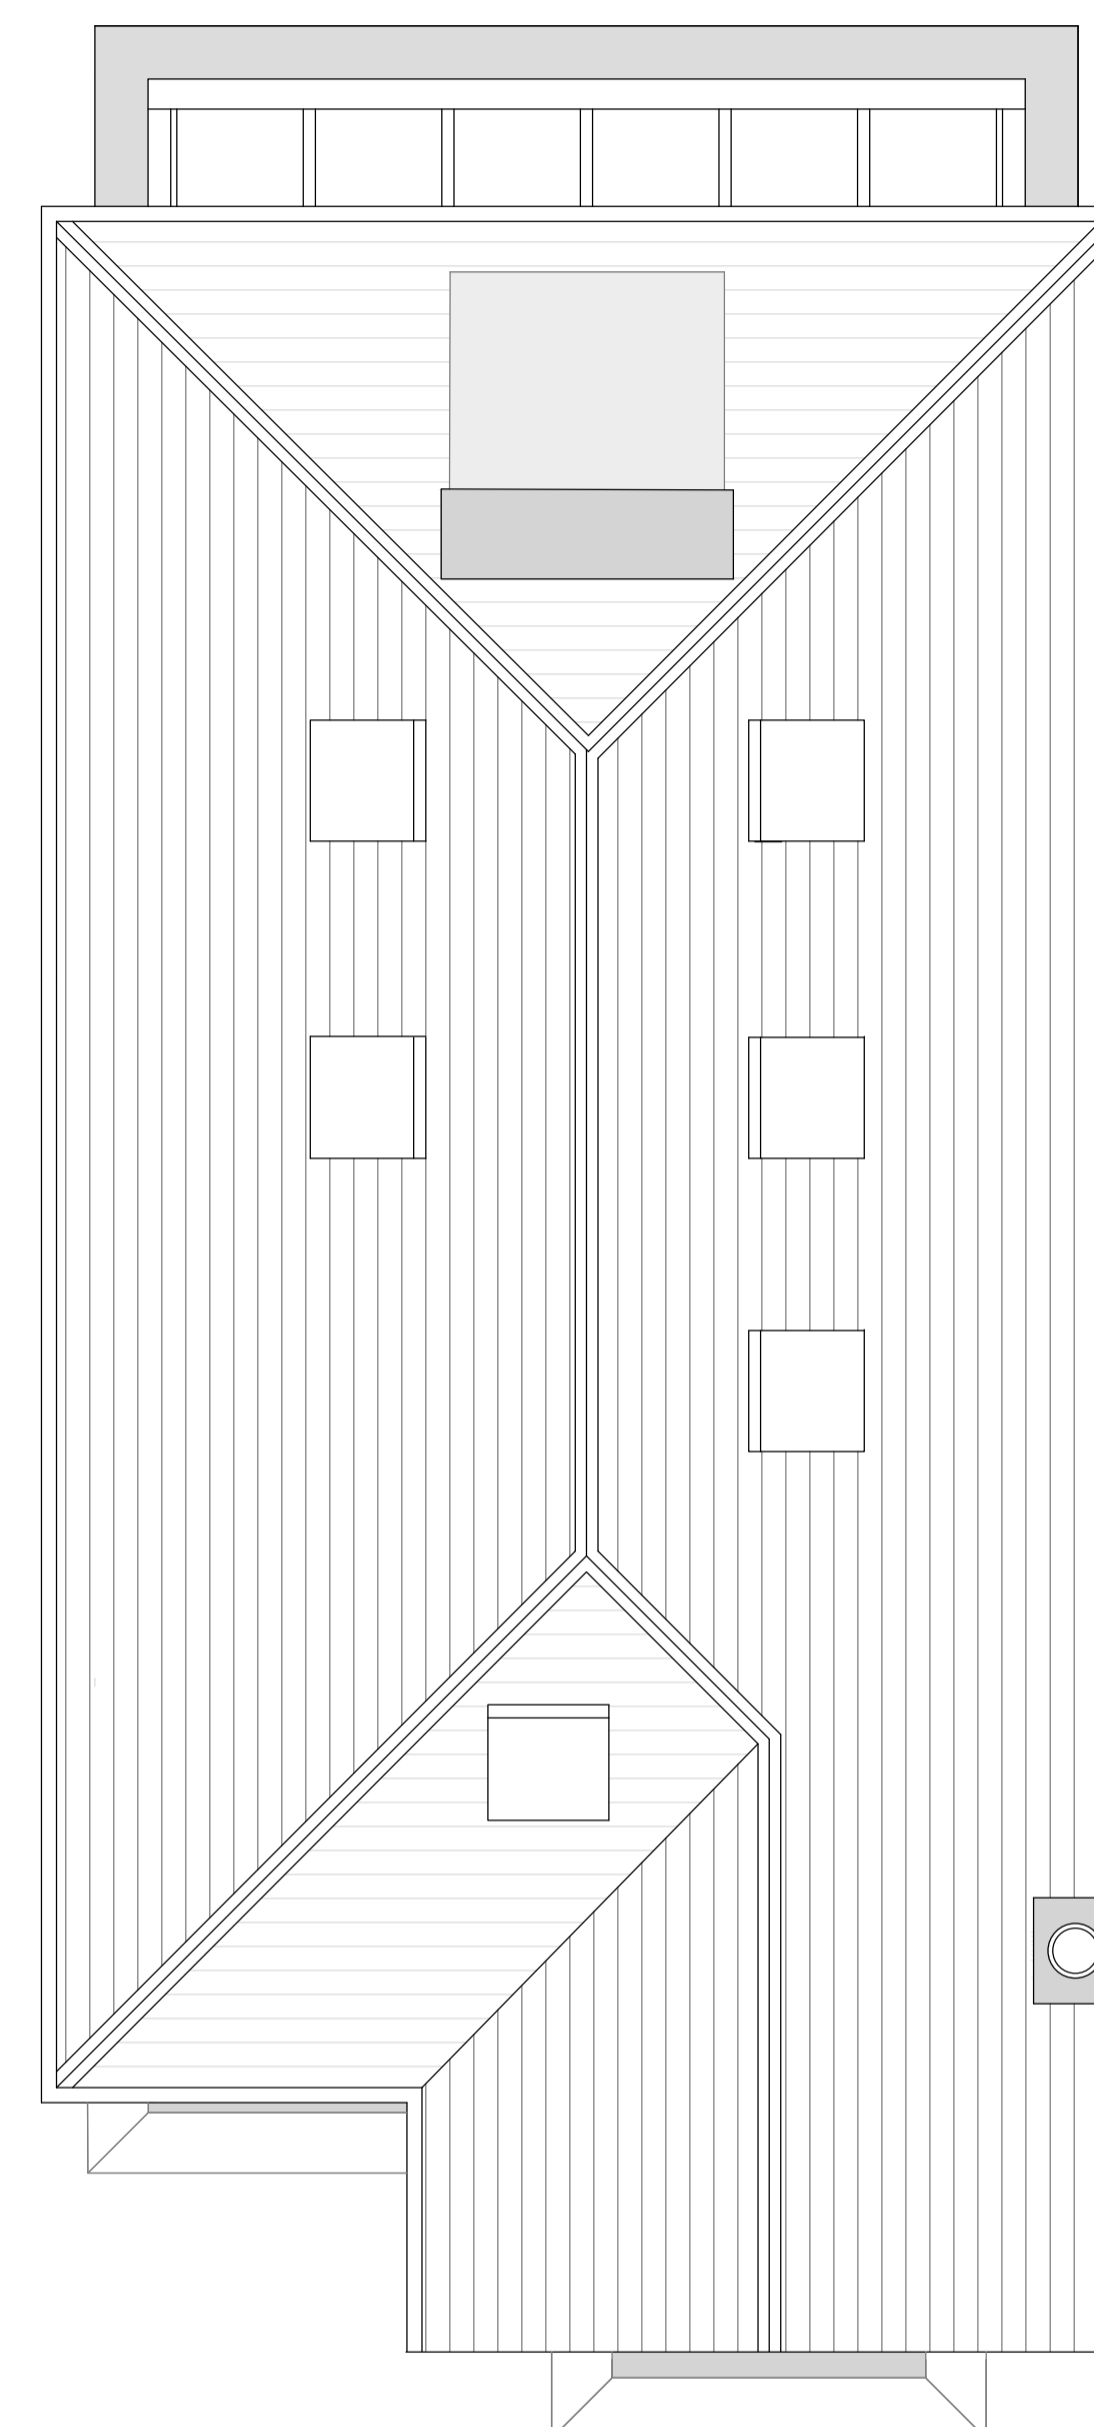

PROPOSED ROOF PLAN

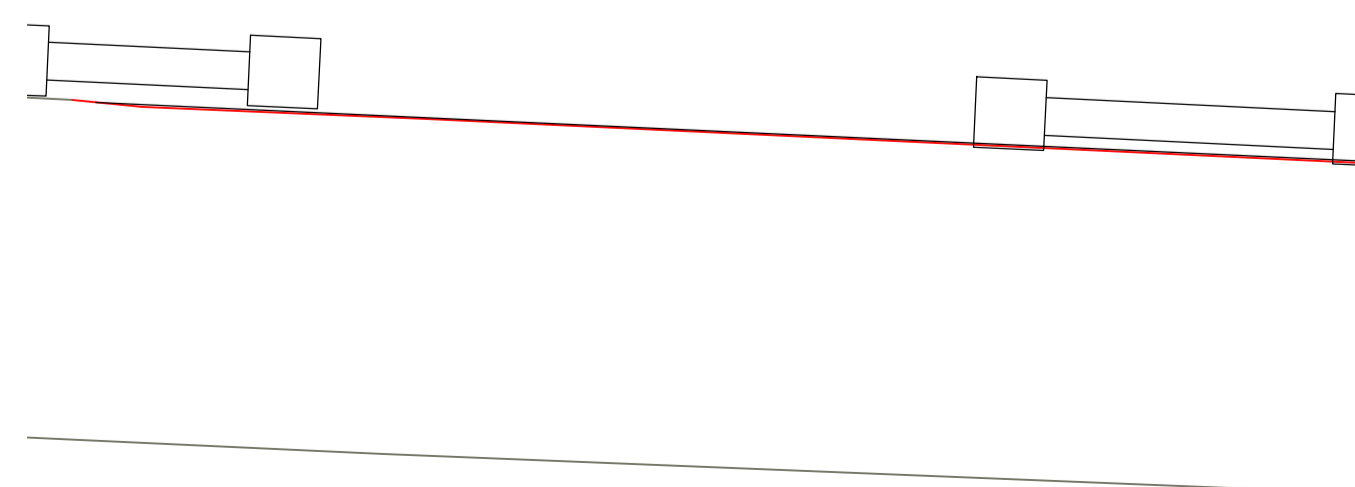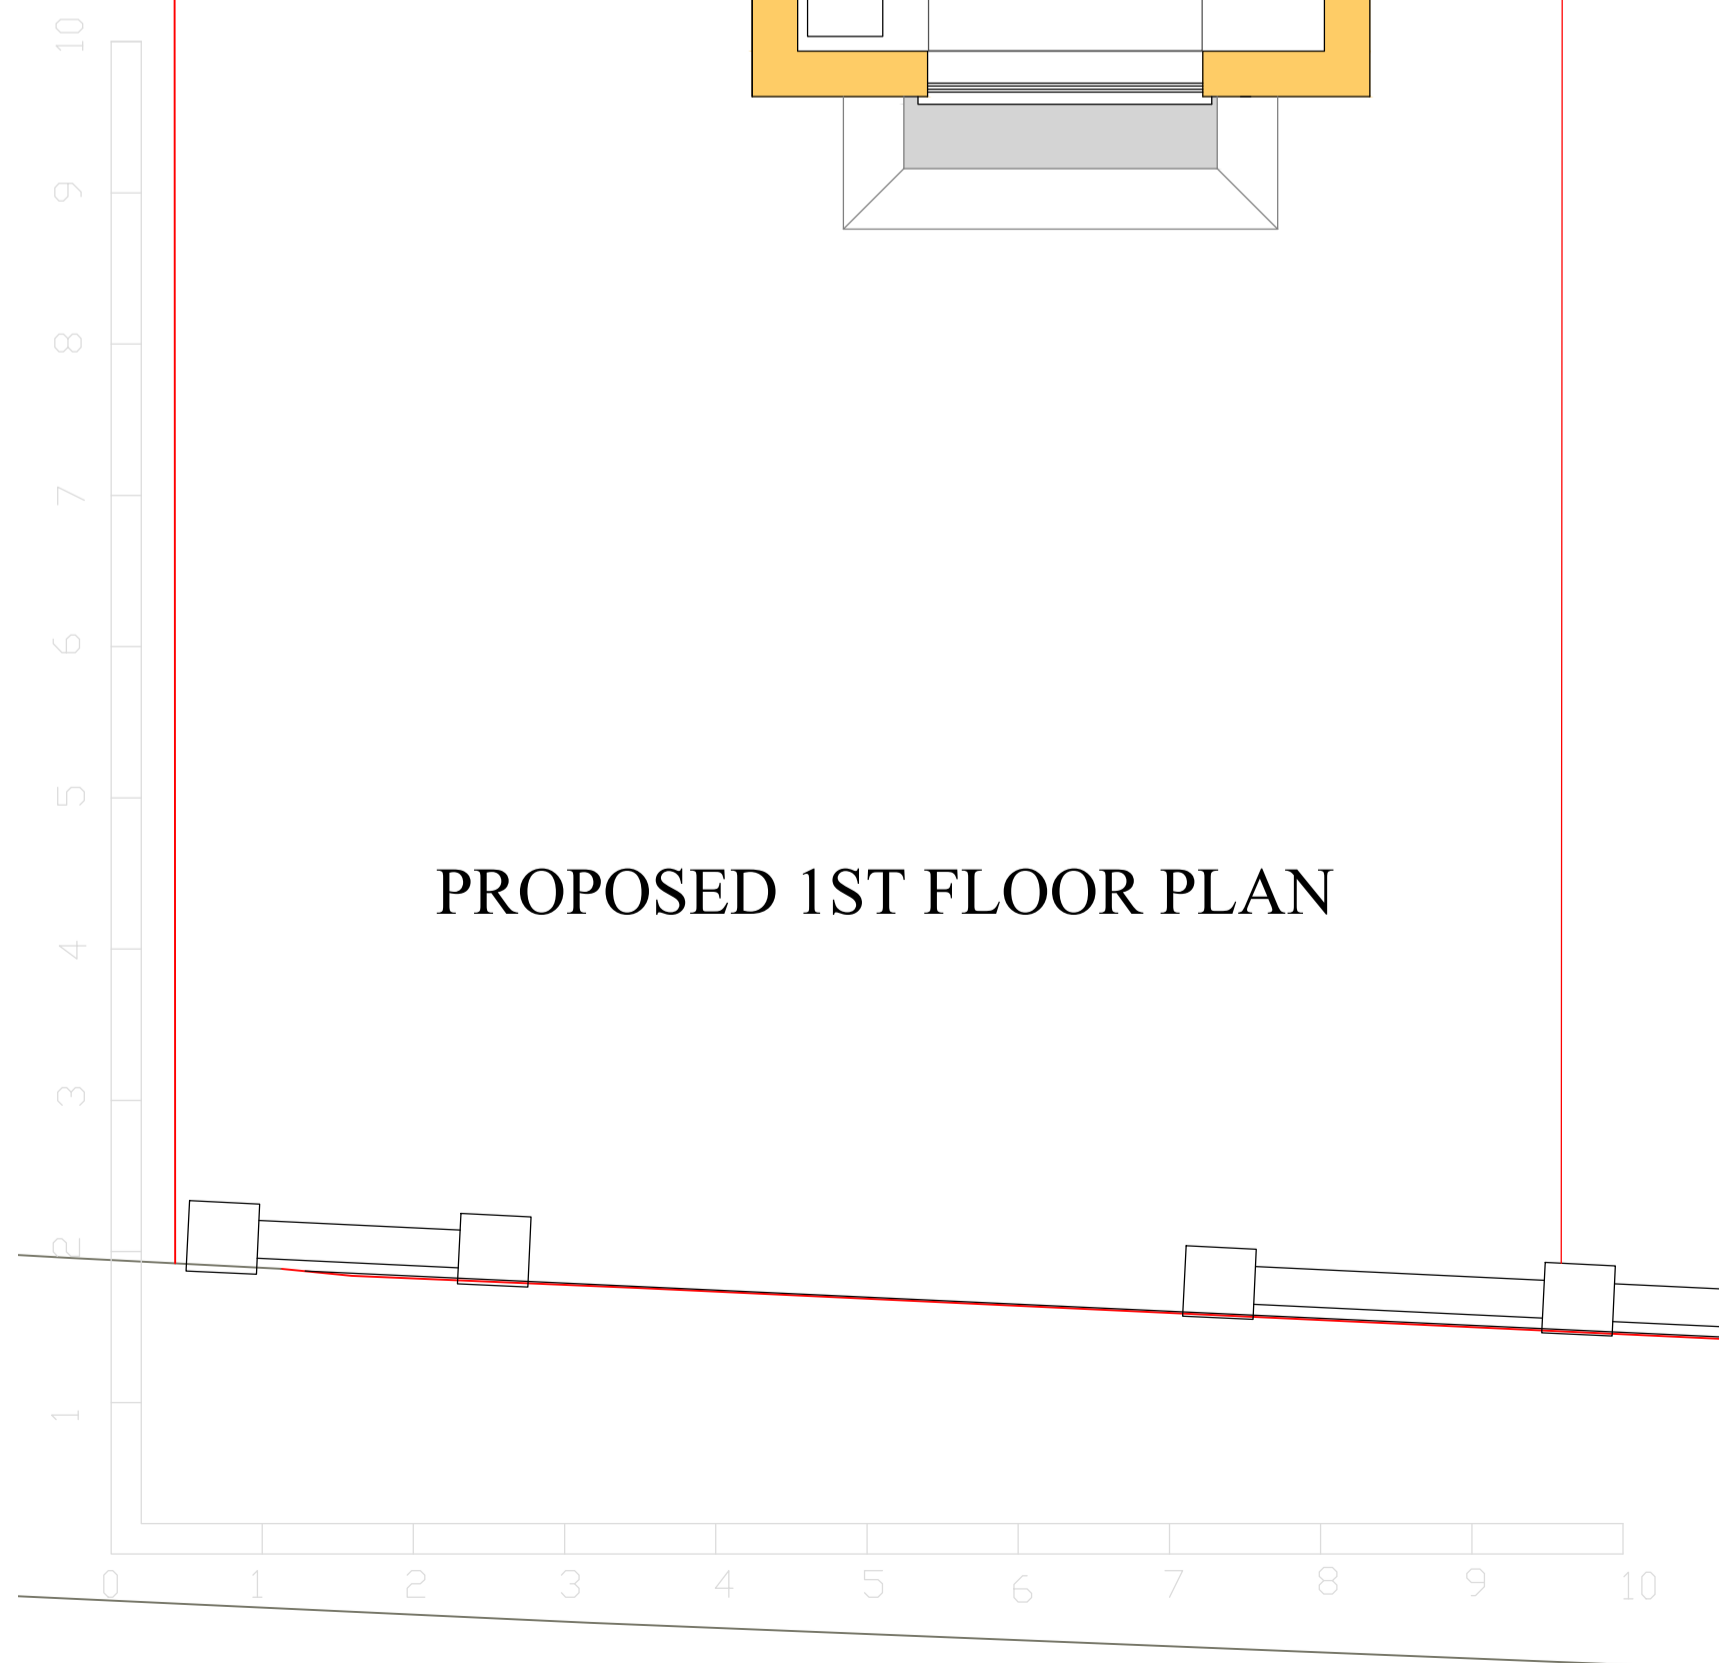

anatolitis associates
 MEADOWCROFT STUDIO
 28 MANOR ROAD, POTTERS BAR
 HERTFORDSHIRE EN6 1DQ
 email: admin@anatolitis.co.uk
 tel: 01707 659357

Client
 MR & MRS DE VOS

Job Title
 23 HEATH DRIVE
 POTTERS BAR EN6 1EN

Drawing Title
 PROPOSED 1ST & 2ND FLOOR PLANS

Scale
 1:50 @ A1

Date
 JAN 2024

Drawn By
 CTA

Drg. No
 PL717-2

Rev.