




1 Existing North - East Elevation
Scale: 1:100

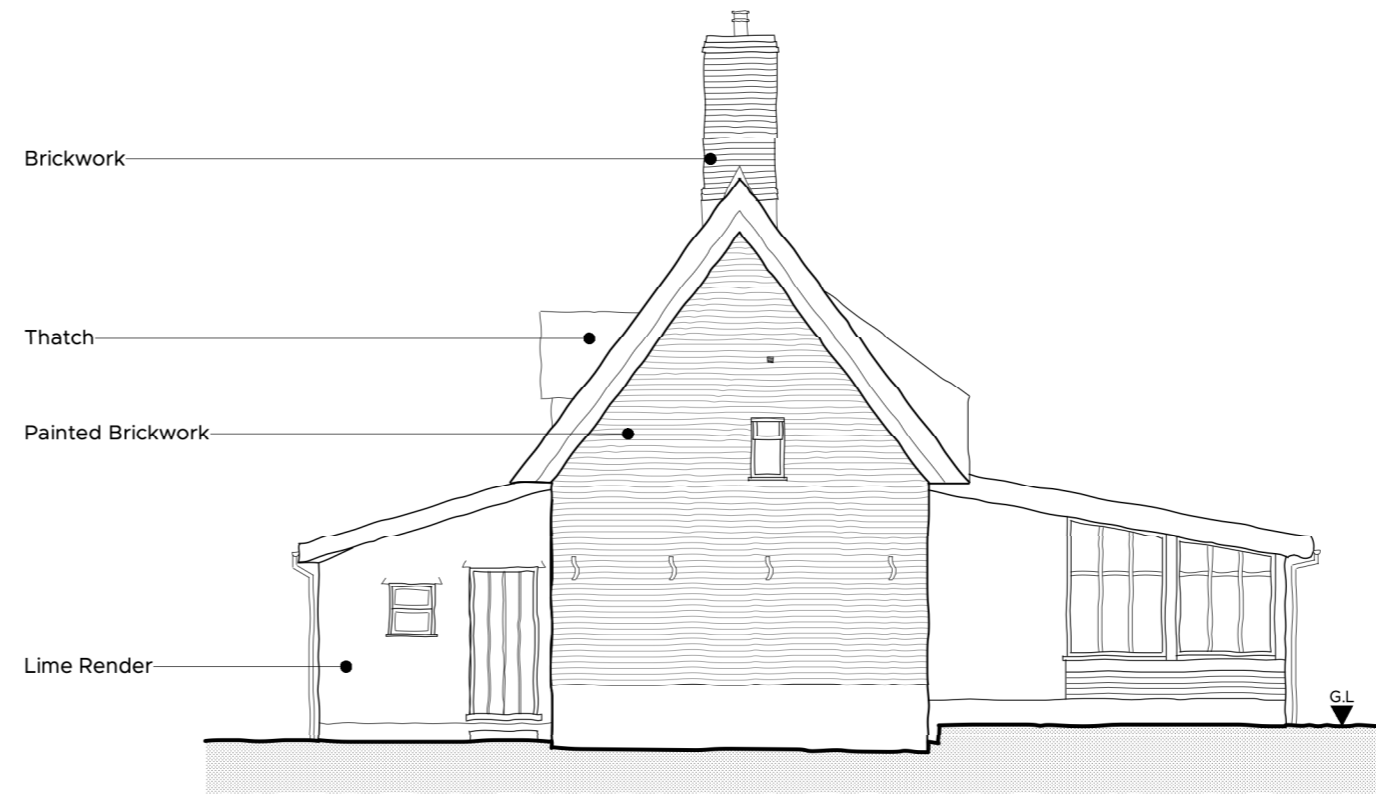


2 Existing North - West Elevation
Scale: 1:100

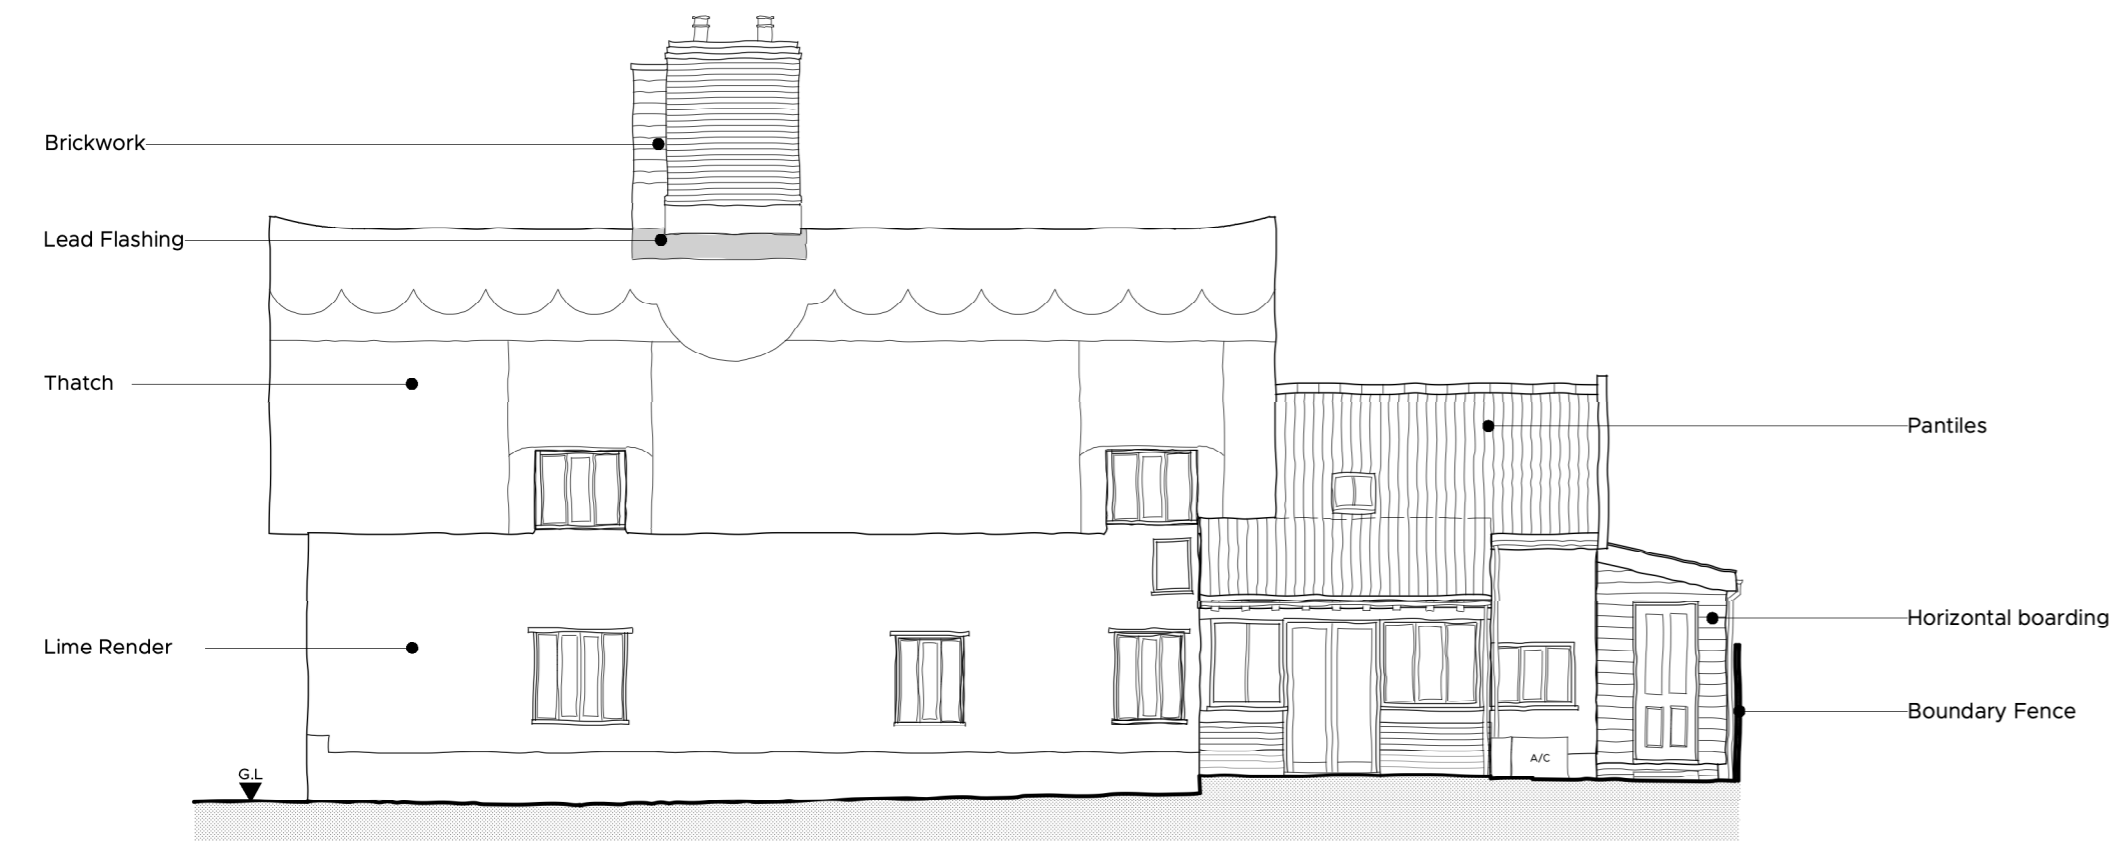

3 Existing South - West Elevation
Scale: 1:100

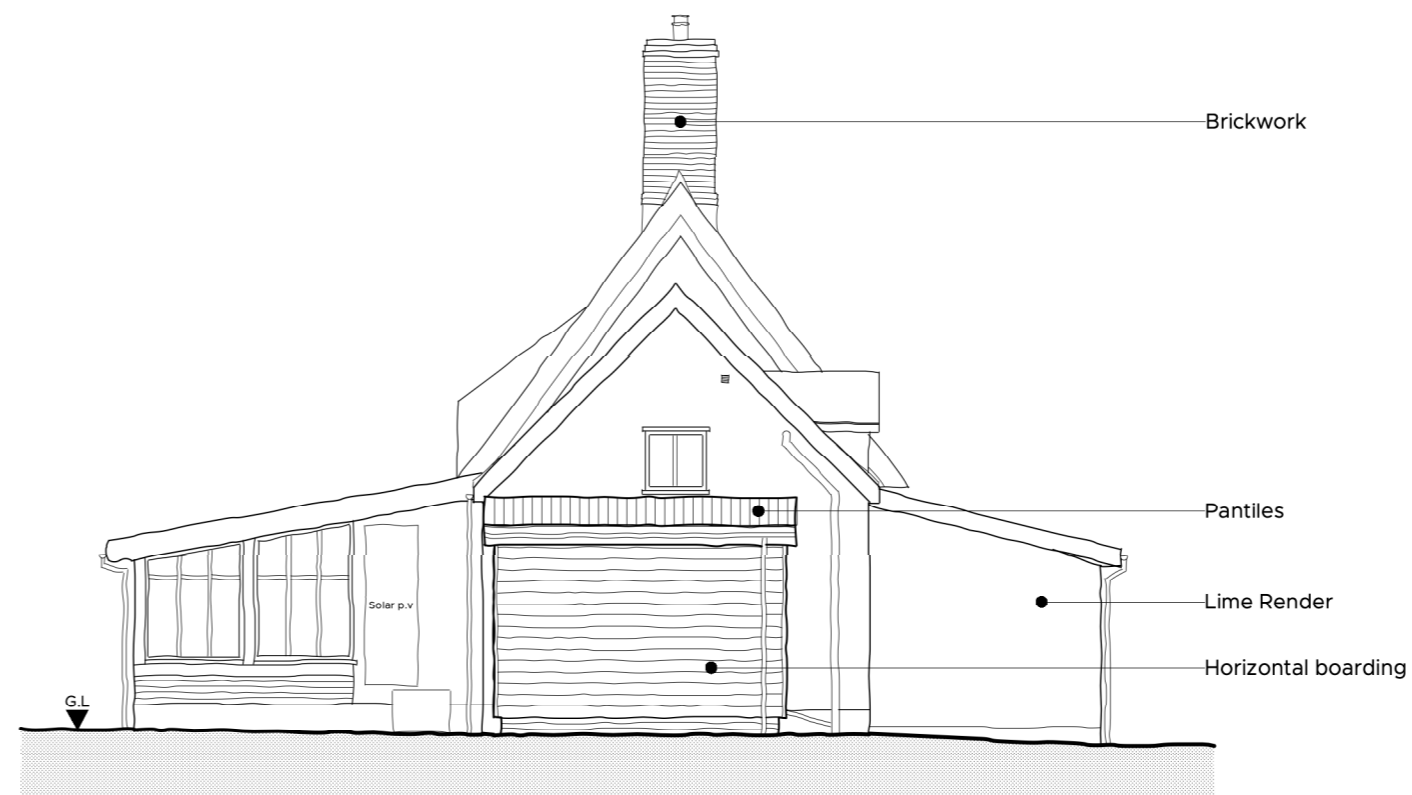

4 Existing South - East Elevation
Scale: 1:100

 

REVISION	DESCRIPTION	DATE	DRAWN	CHECK
----------	-------------	------	-------	-------

JOB NO.	DRAWING NO.	REVISION
5908	SU_01	

TITLE Existing Elevations (house)

SCALE 1:100 SHEET SIZE A2

ISSUE DATE December - 2023

AUTHOR CM CHECK CW

PROJECT Proposed Works to
Stuart House, The Green
Wacton, NR15 2UN

CLIENT Boone, Mr. F

STATUS SURVEY



Market Place / Hadleigh / Ipswich / Suffolk / IP7 5DN
T / 01473 827992 E / enquiries@wkc-architects.co.uk
Do not scale from drawing; work to figured dimensions only.
Copyright © Wincer Kievenaar Architects Limited
5908_SU_01 Existing Elevations.vwx