



1 Existing North - East Elevation
Scale: 1:100

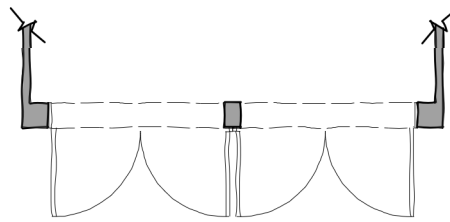

2 Existing Garage Doors (plan)
Scale: 1:100

 

REVISION	DESCRIPTION	DATE	DRAWN	CHECK
----------	-------------	------	-------	-------



TITLE Existing Elevations (garage)

STATUS SURVEY

PROJECT Proposed Works to
Stuart House, The Green

SCALE 1:100

SHEET SIZE A4

AUTHOR CM CHECK CW

ISSUE DATE December - 2023

Market Place / Hadleigh / Ipswich / Suffolk / IP7 5DN
T / 01473 827992 E / enquiries@wk-architects.co.uk
Do not scale from drawing; work to figured dimensions only.
Copyright © Wincer Kievenaar Architects Limited
5908_SU_01 Existing Elevations.vwx

Wacton, NR15 2UN
CLIENT Boone, Mr. F

JOB No. 5908

DRAWING No. SU_02

REVISION