
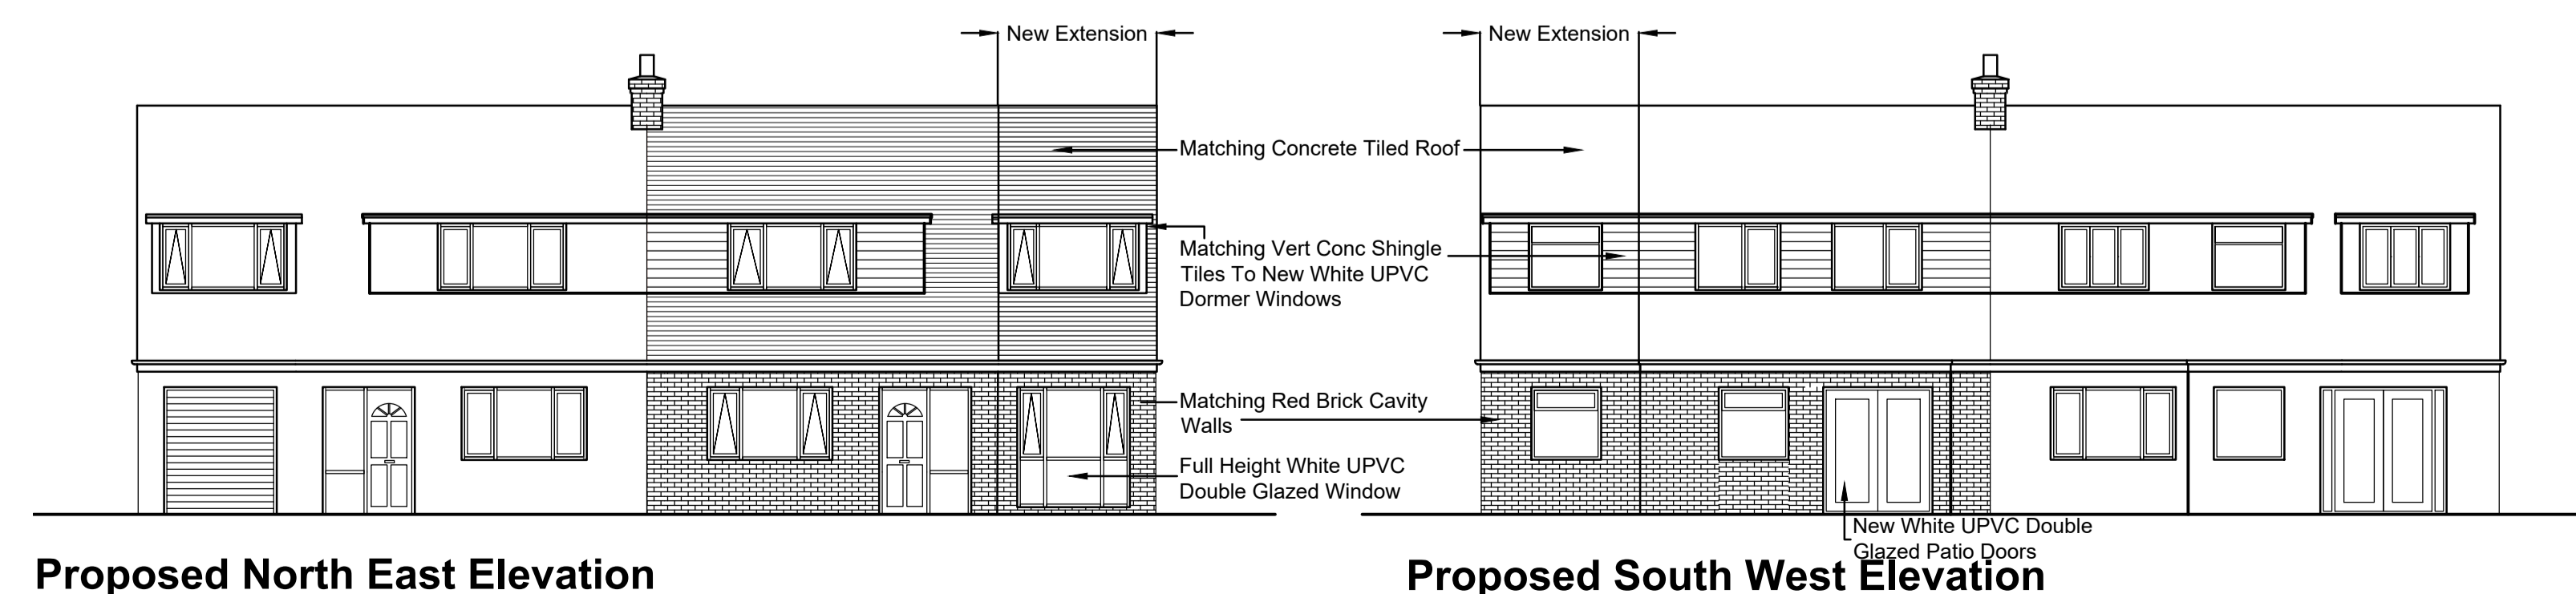
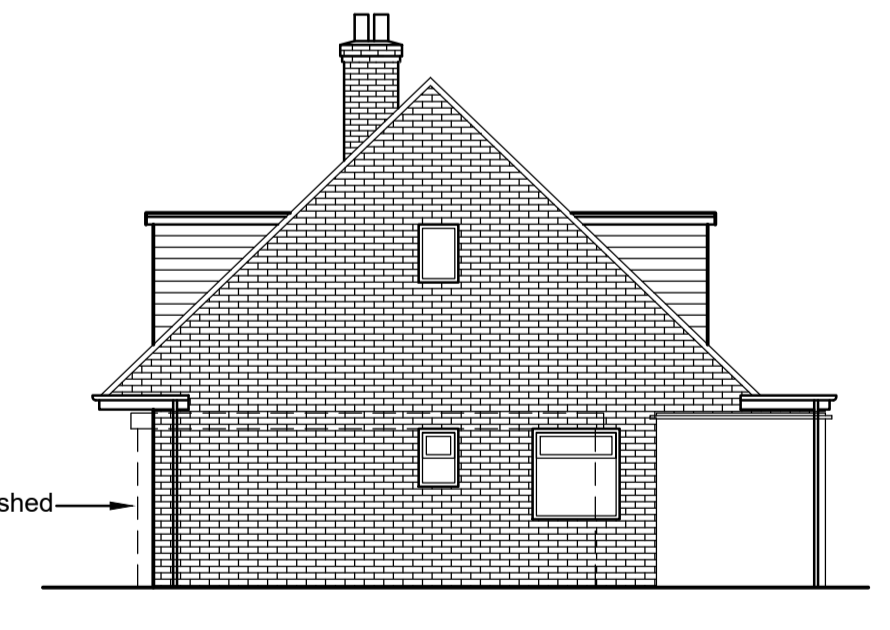
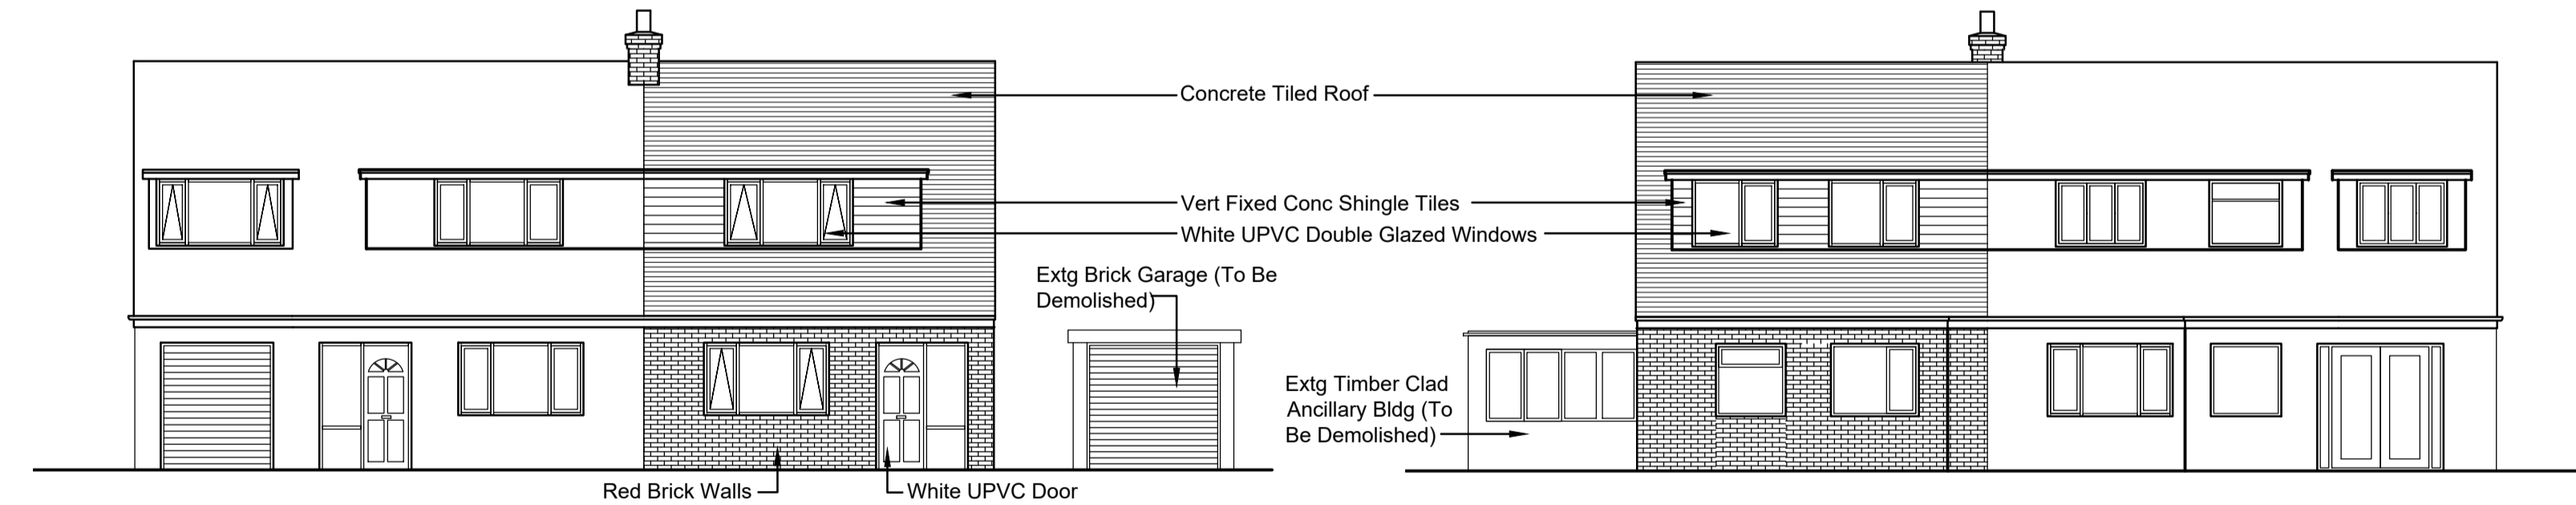
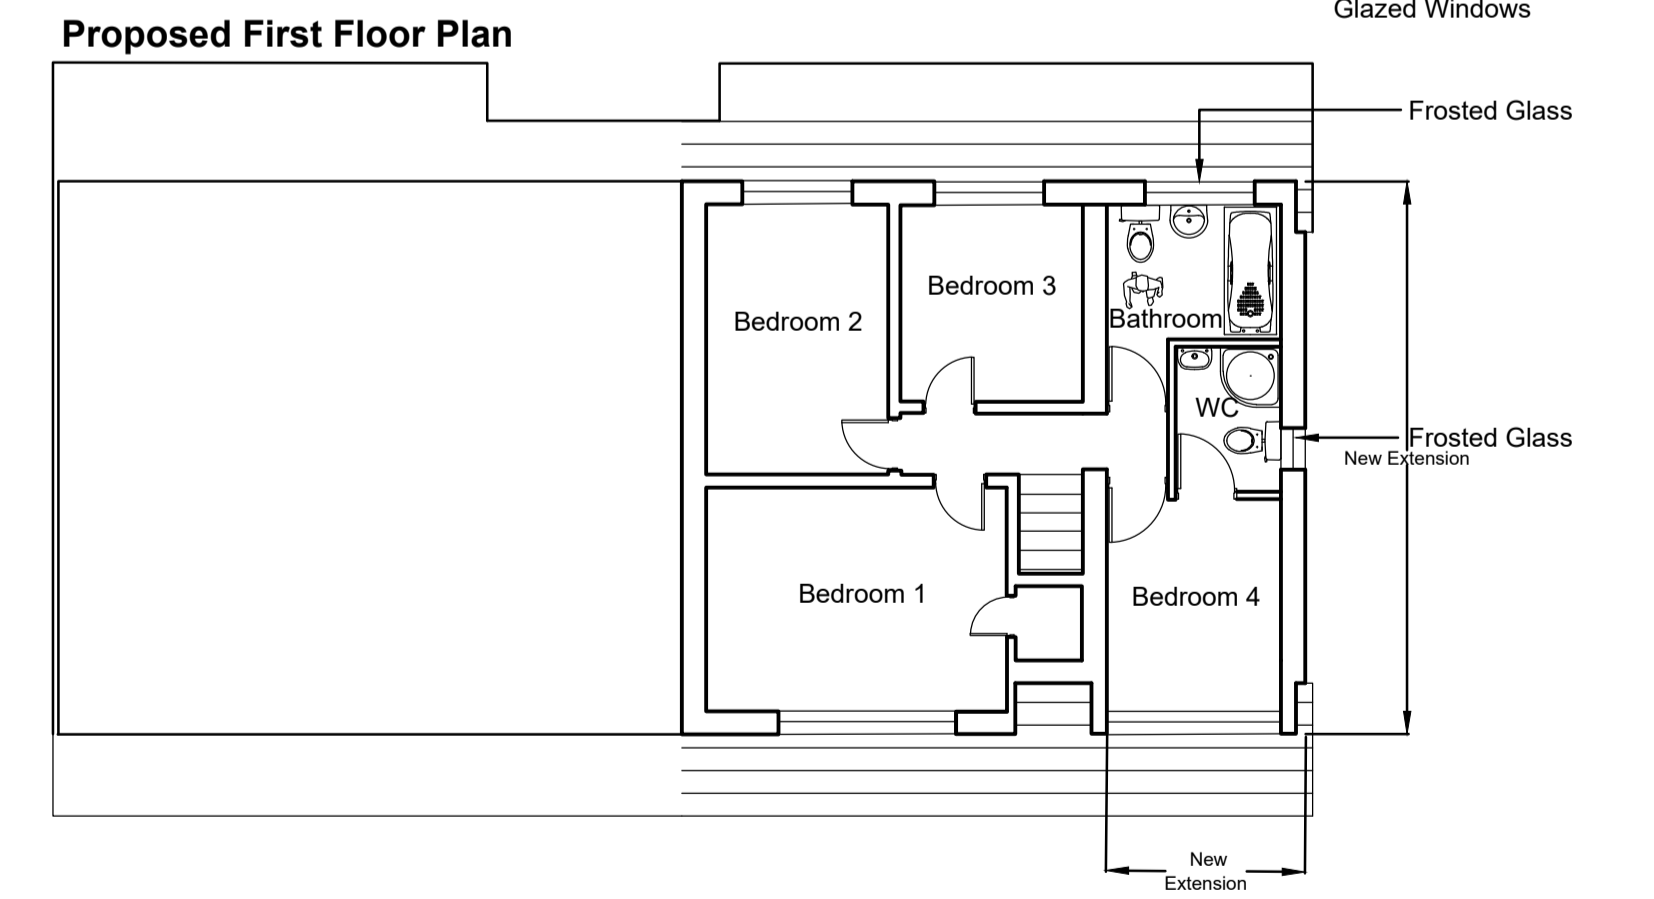
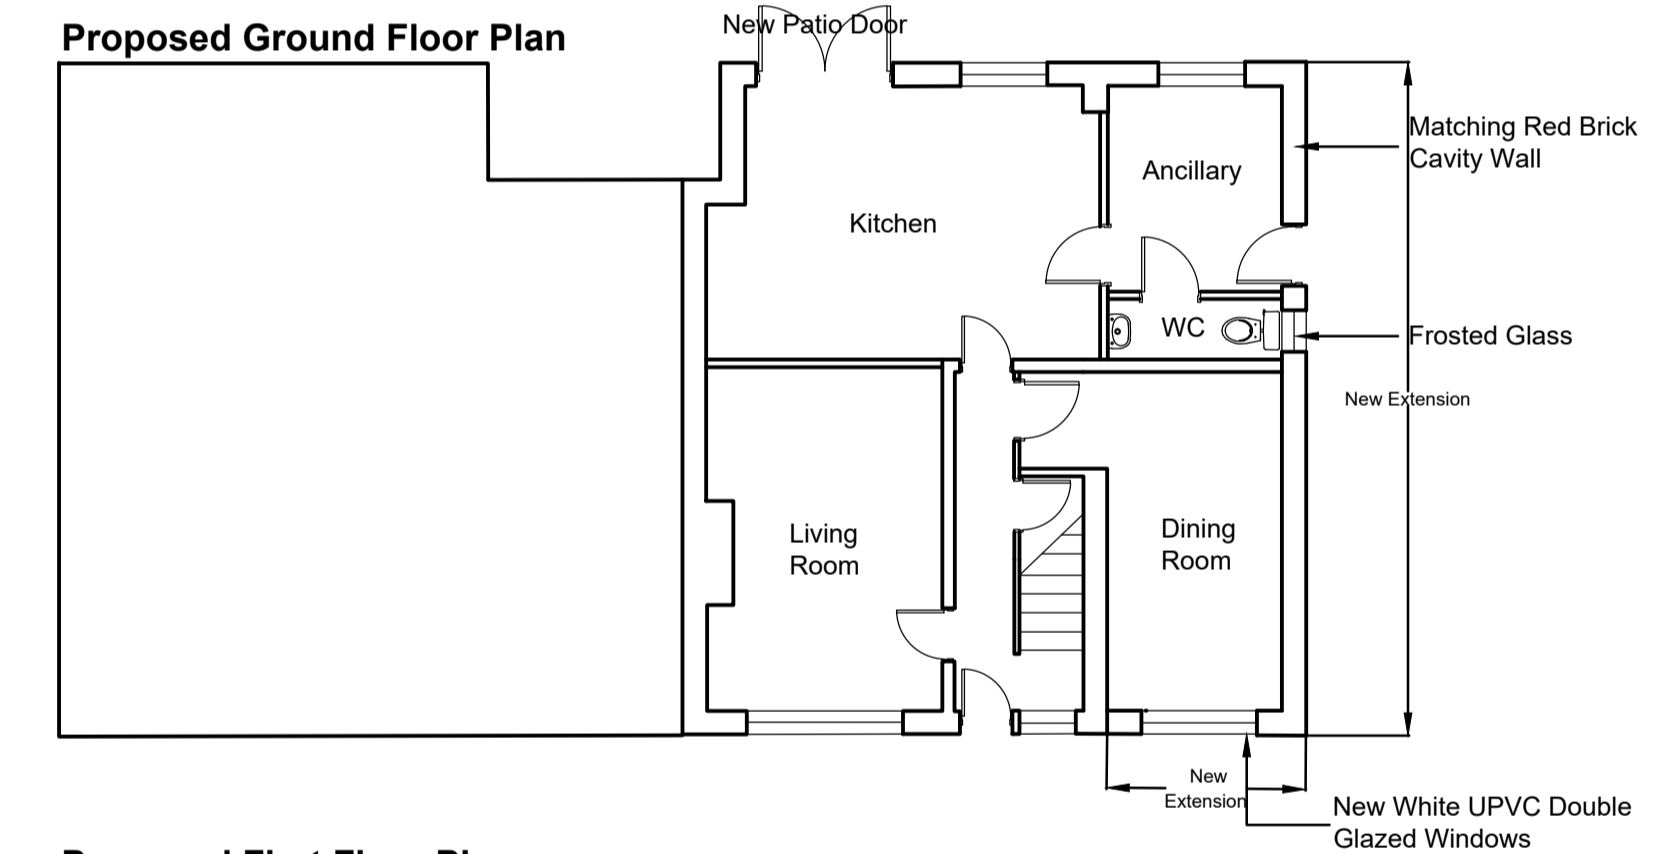
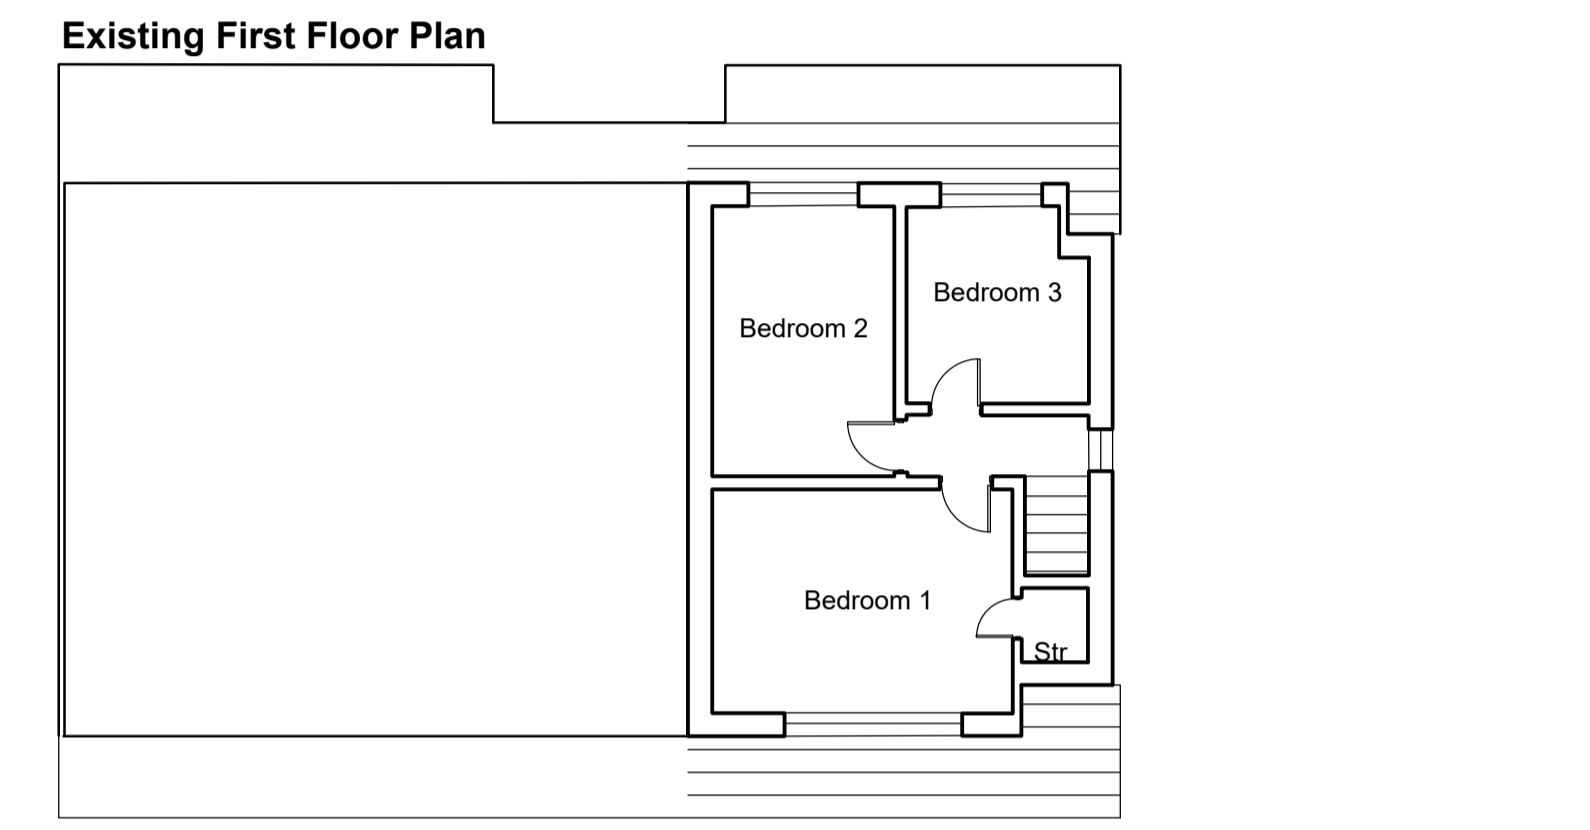
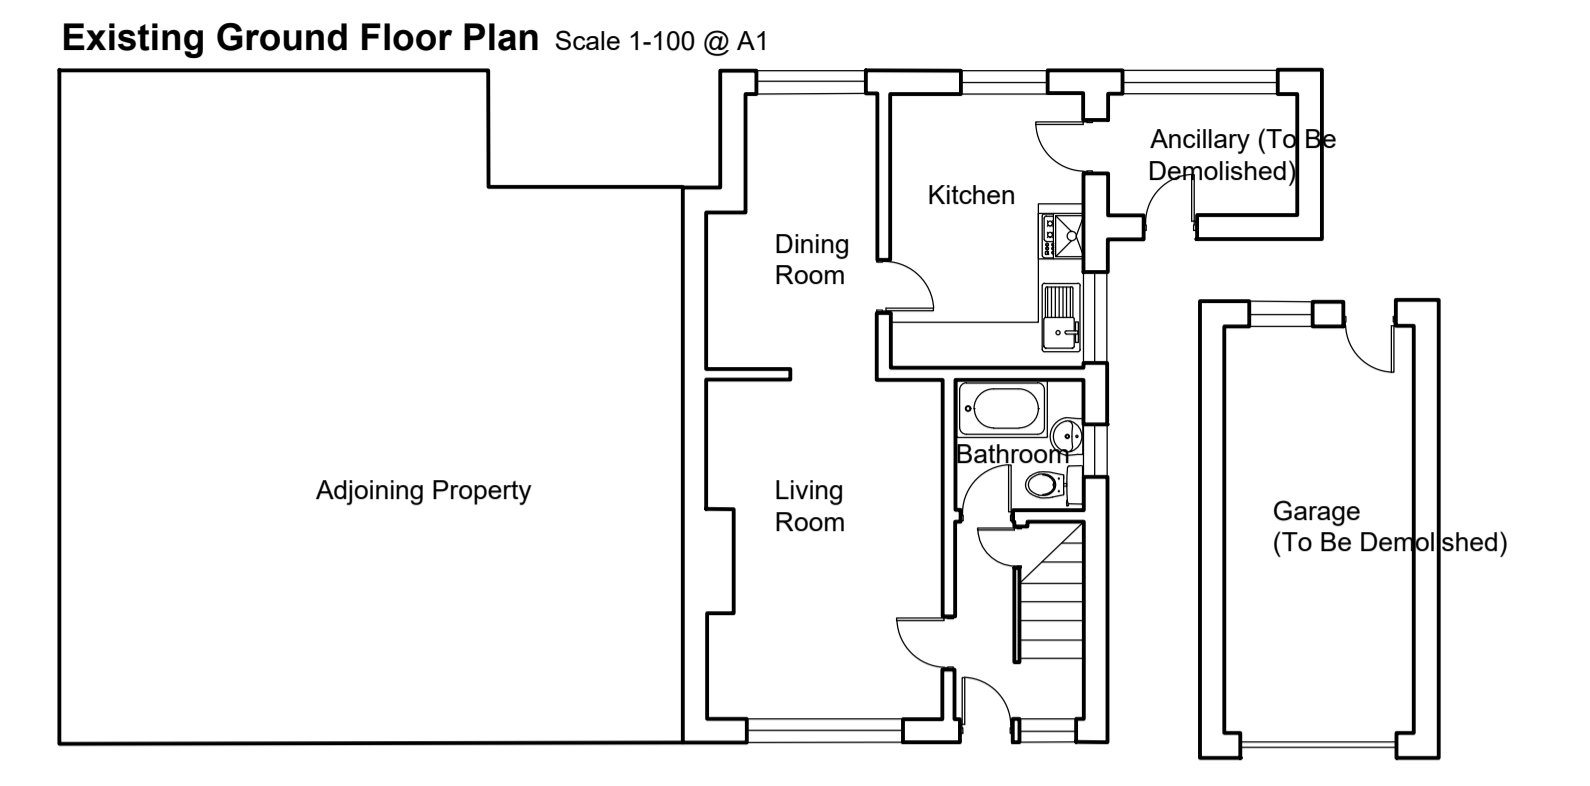
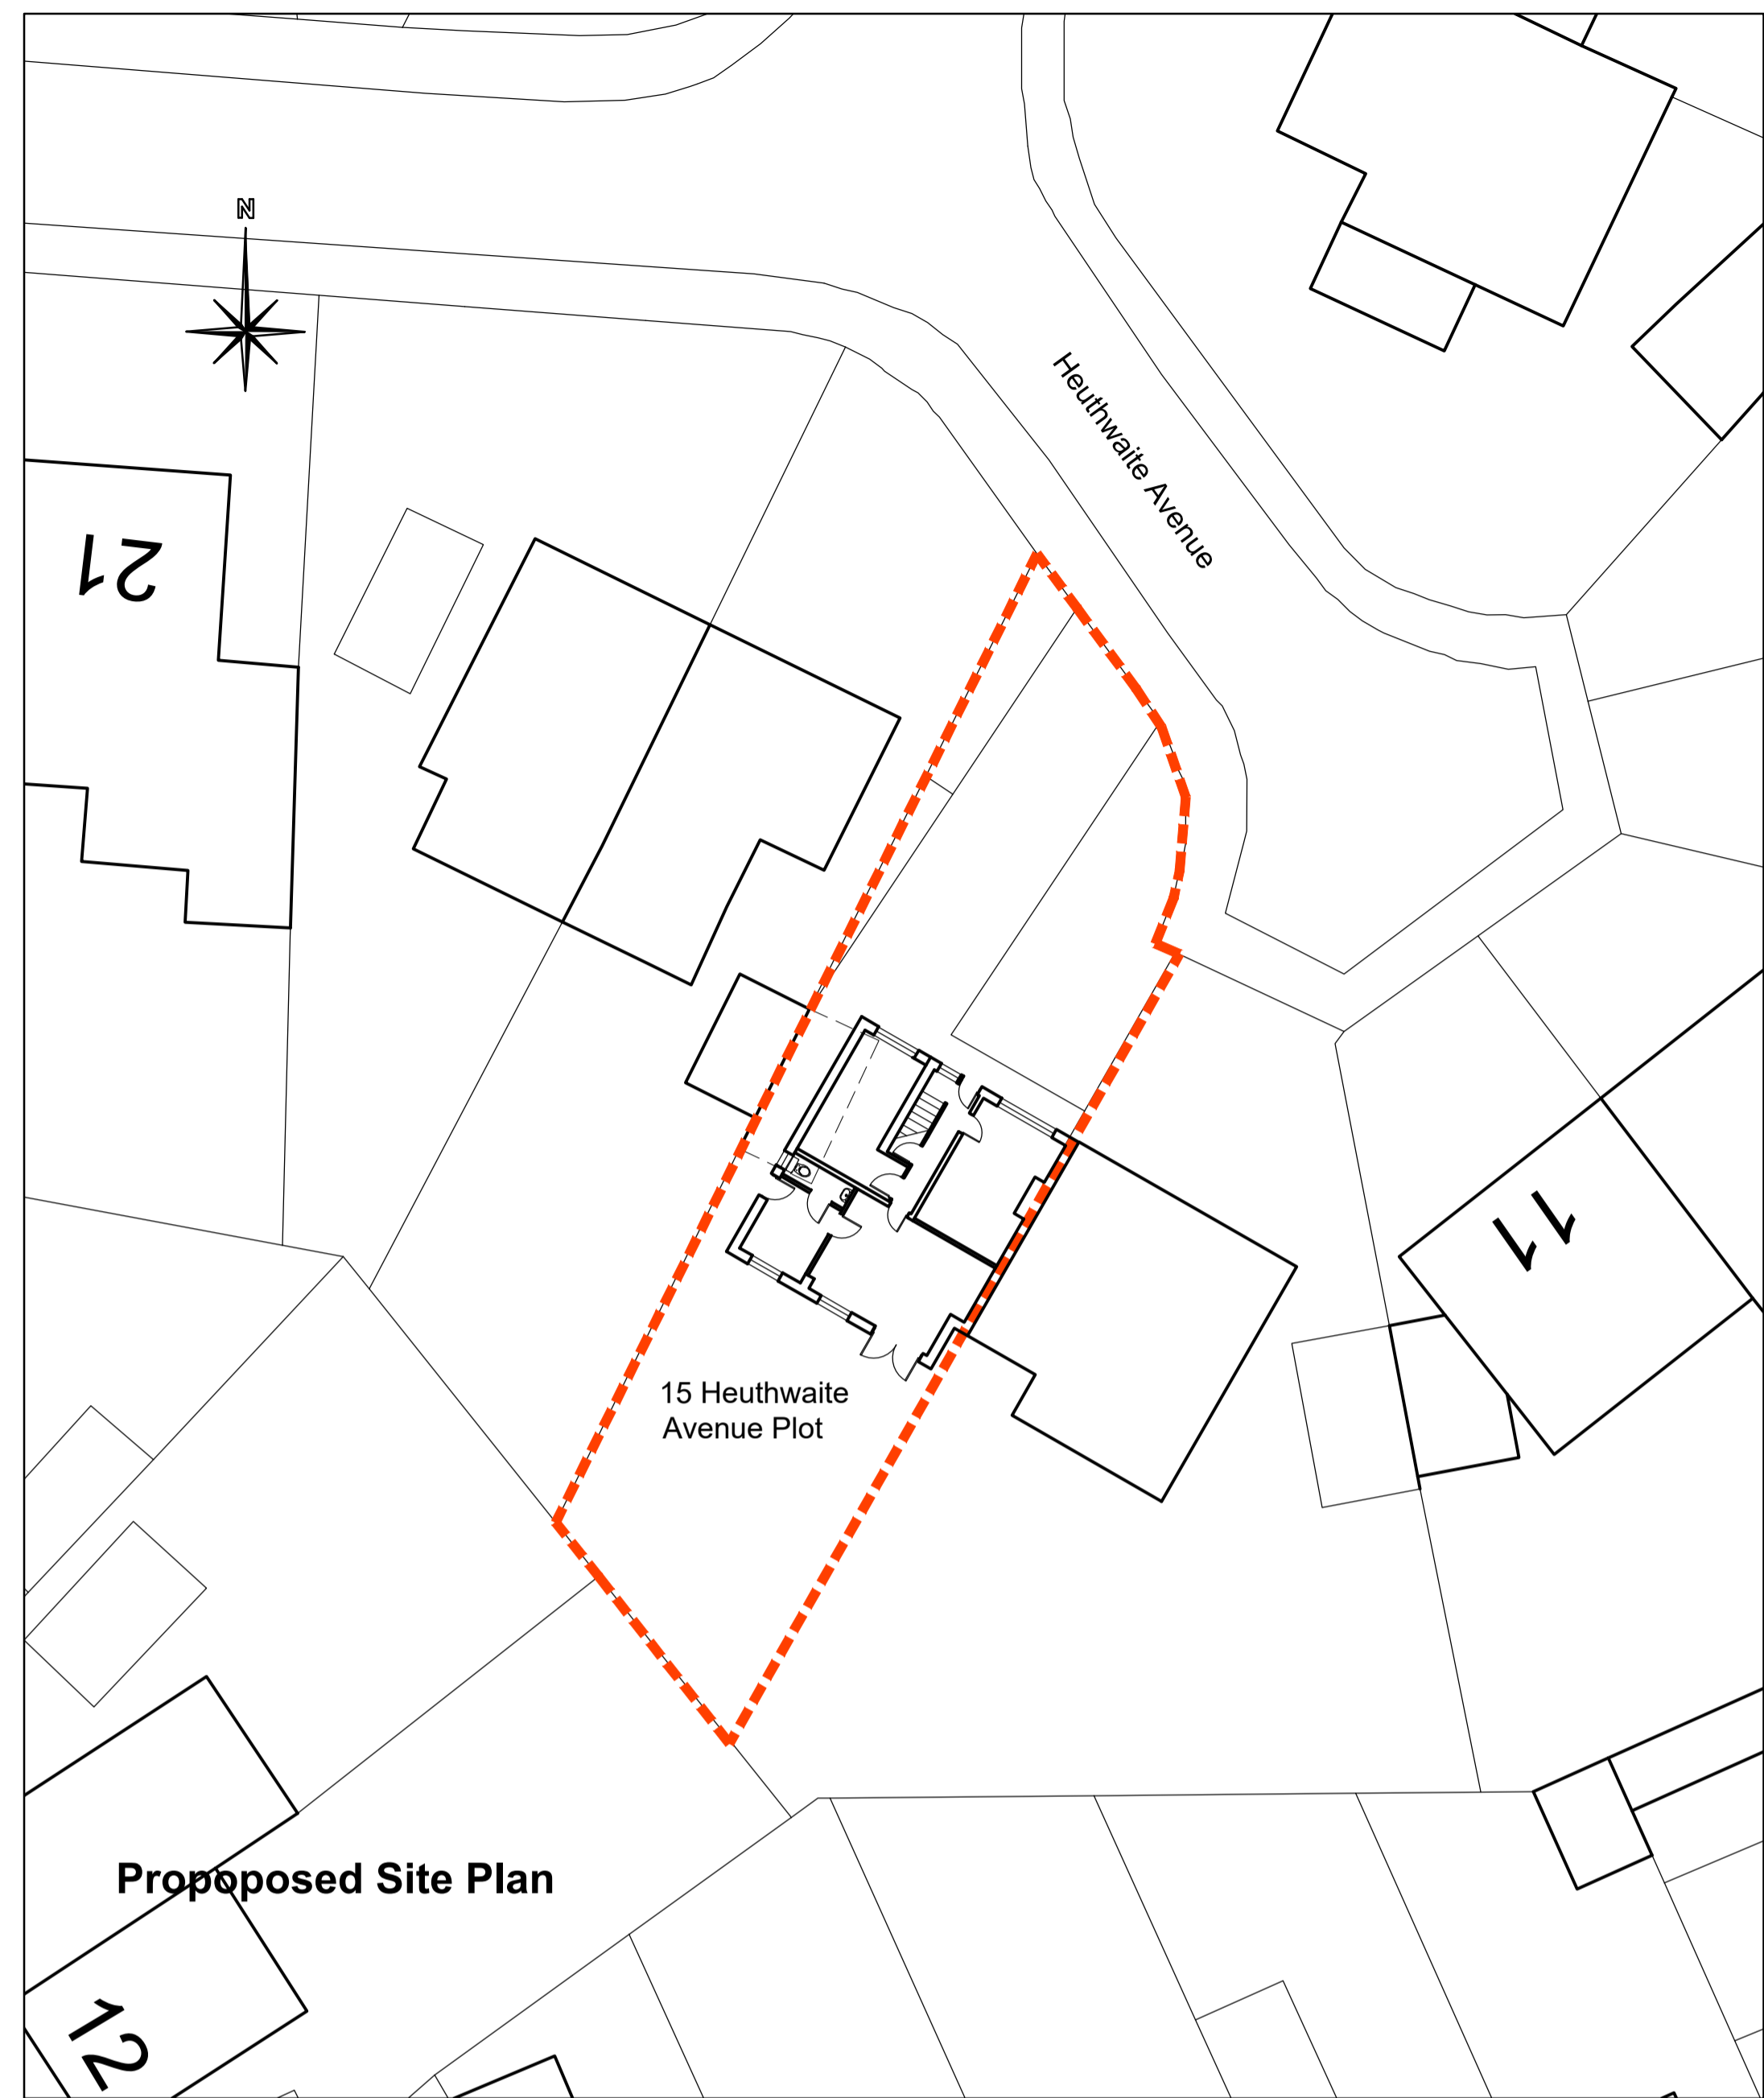
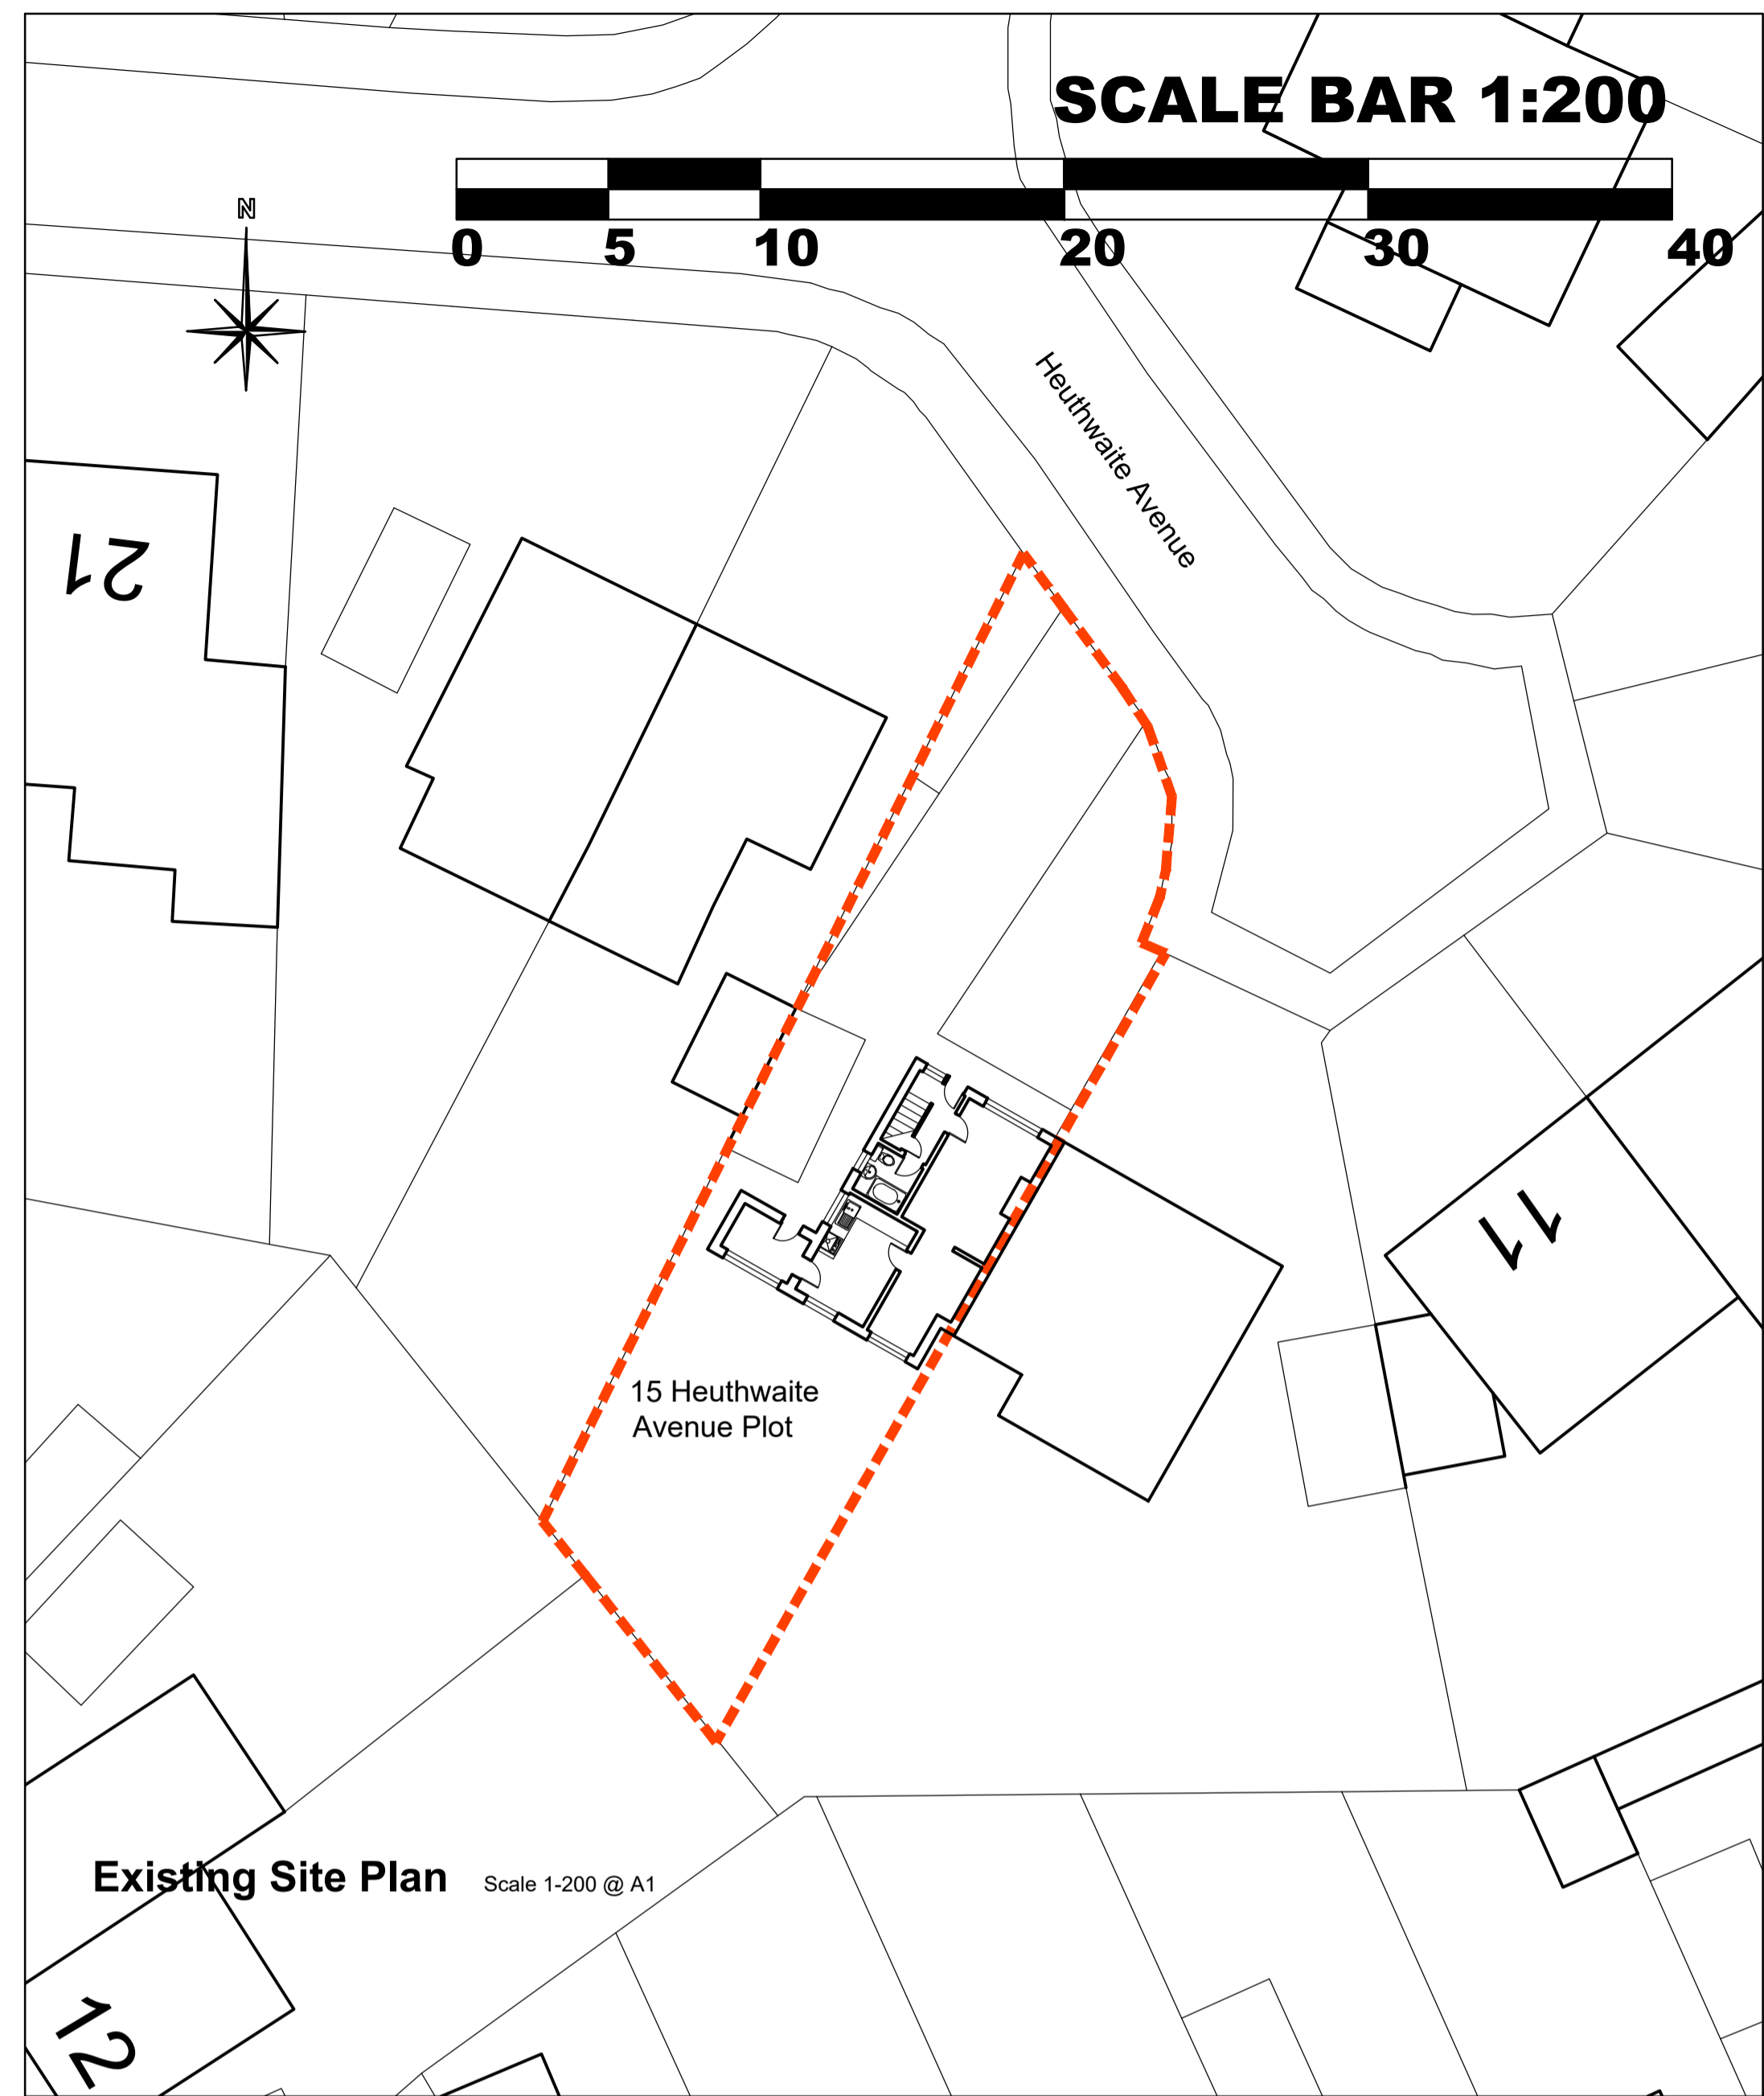


SCALE BAR 1:100

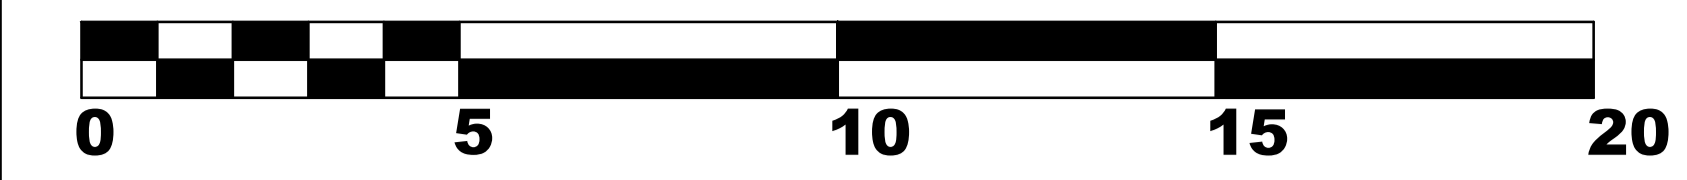

Project	15 Heuthwaite Venue Wetherby
Title	Existing & Proposed Site, Floor Plans & Elevations
Scale	As Shown
Date	29-12-23
Revision	A
Drawing No.	P02

Rev A - Updated To Meet Planners Validation Requirements